


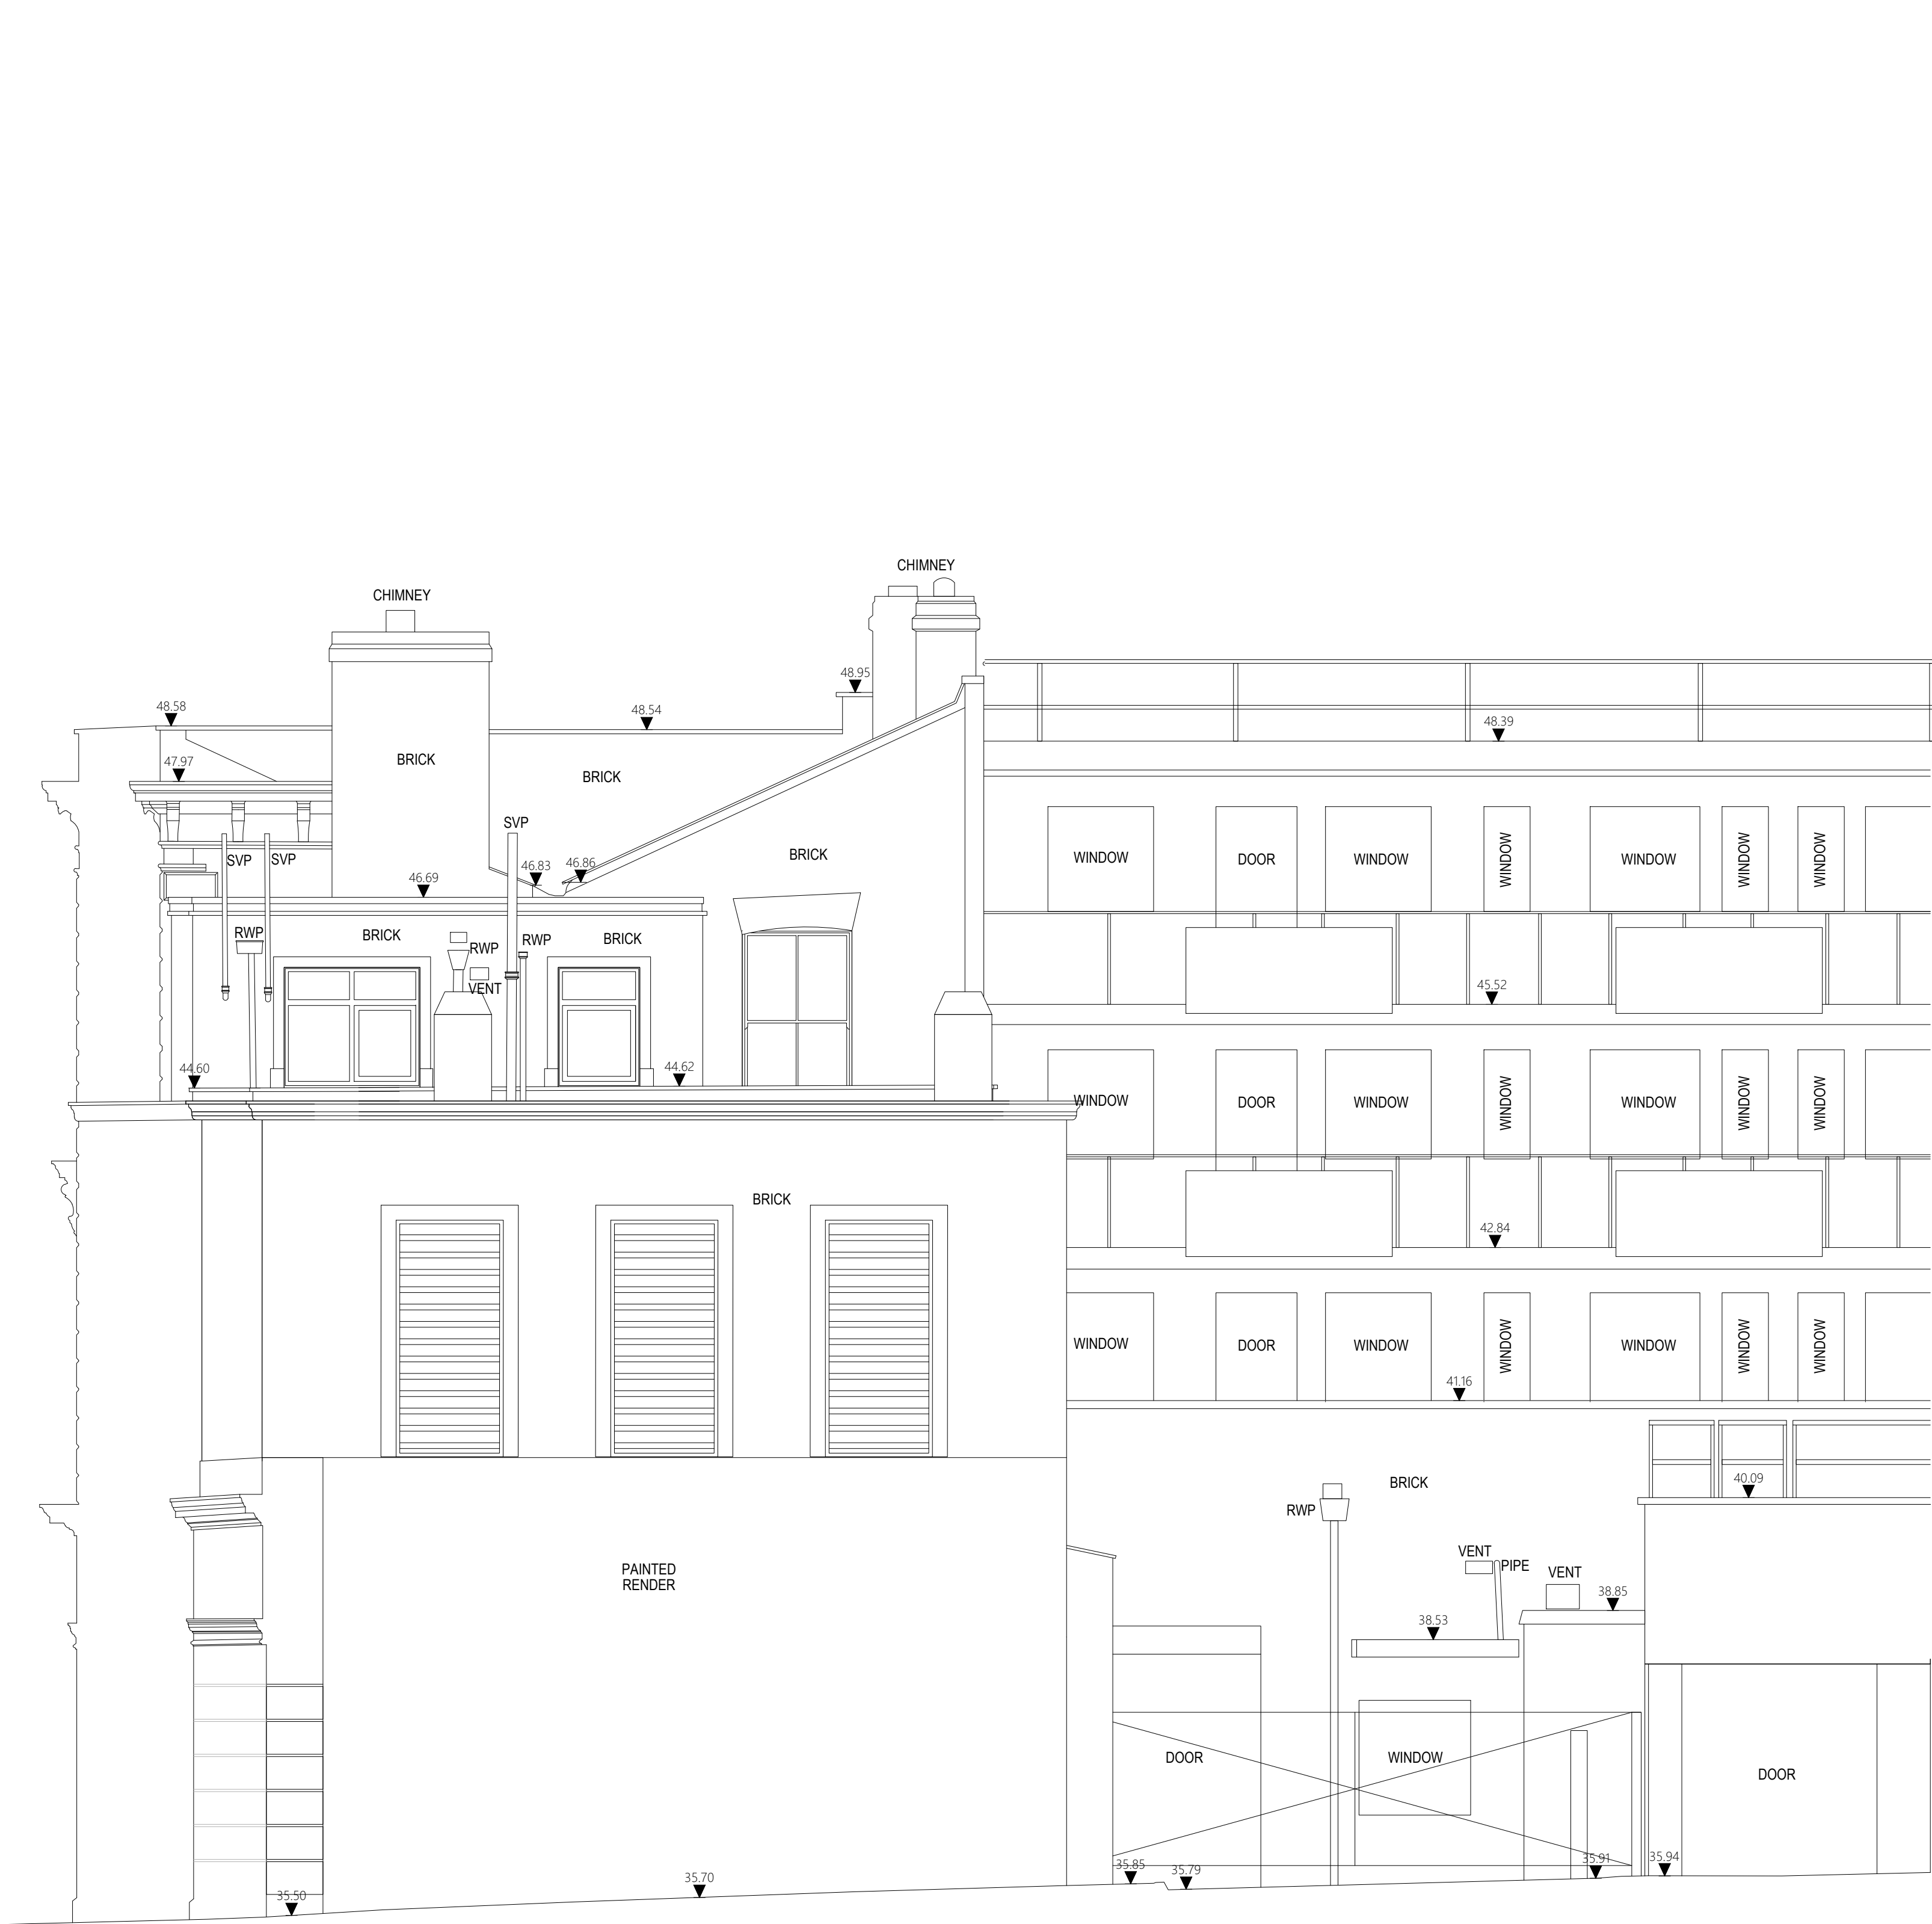

REAR ELEVATION

1:50@A1 (1:100@A3) PROPOSED REAR ELEVATION

REVISION	DATE	BY	DESCRIPTION	CHECKED
REFERENCE FILES				
-				
NOTES				
-				
LEGEND				

SCALE BAR

0

1

2

3

4

5M

dga architects

David Gallagher Associates LLP
Studio 2.50, Food Exchange
New Covent Garden Market
London SW6 5EL

Telephone 0207 834 8474
info@dga-architects.co.uk
www.dga-architects.co.uk

© 2025 David Gallagher Associates LLP. All rights reserved.

The COLUMBO GROUP

THE COLUMBO GROUP
3 PARKWAY
LONDON NW1 7PG

PROJECT:

THE PARAKEET
256 Kentish Town Rd, NW5 2AA

DRAWING TITLE:

PROPOSED REAR ELEVATION

JOB NO:	STATUS:	SHEET SIZE:
2503	FEASIBILITY	A1
DRAWN BY:	FIRST DRAWN:	DRAWING SCALE:
TB	22.02.2025	1:50
DRAWING NUMBER:	REVISION:	

2503 - 212