




1 Existing North Elevation  
Scale: 1:100 @ A3



2 Existing South Elevation  
Scale: 1:100 @ A3

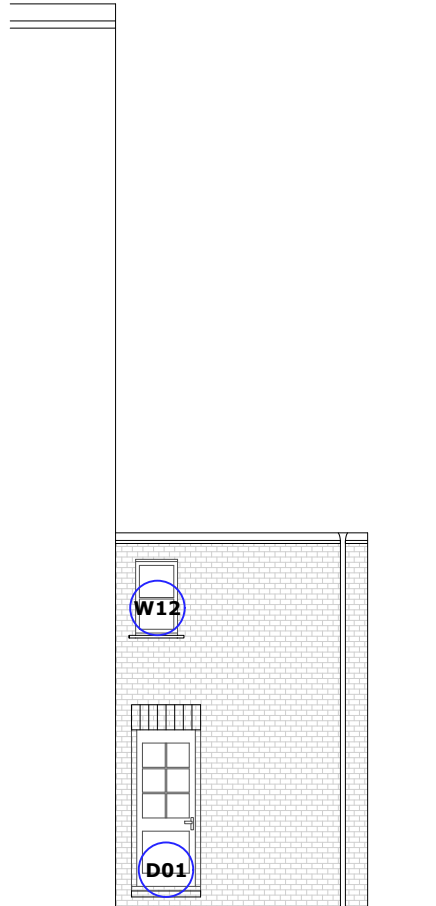

3 Existing West Elevation  
Scale: 1:100 @ A3

Scale Bar 1:100 0 1 2 5m

P3	Original D01 removed	TVS	AJ	22.04.2025
P2	W10/W12/FED Tweak	MO	AJ	28.01.2025
P1	Planning	MO	AW	10.01.2025
Rev	Description	By	QA	DD.MM.YY

© This drawing and any design hereon is the copyright of Potter Raper and must not be reproduced without their written consent. All drawings remain the property of Potter Raper. Figured dimension only to be taken from this drawing. All dimensions to be checked on site. Please inform Potter Raper immediately of any discrepancies before work proceeds.

Client  
Wates

Project Name  
Capital Works 2025

Project Location  
47 King's Cross Rd,  
London WC1X 9QE

Sheet Name  
Existing North, South and West  
Elevations

Project Status  
Planning

Drawing Nr.  
11085-PR-KC\_47-ZZ-DR-A-PL201

Scale  
1:100 @ A3

**POTTER  
RAPER**

Duncan House  
1A Burnhill Road  
Beckenham  
Kent  
BR3 3LA  
Tel: 020 8658 3538