


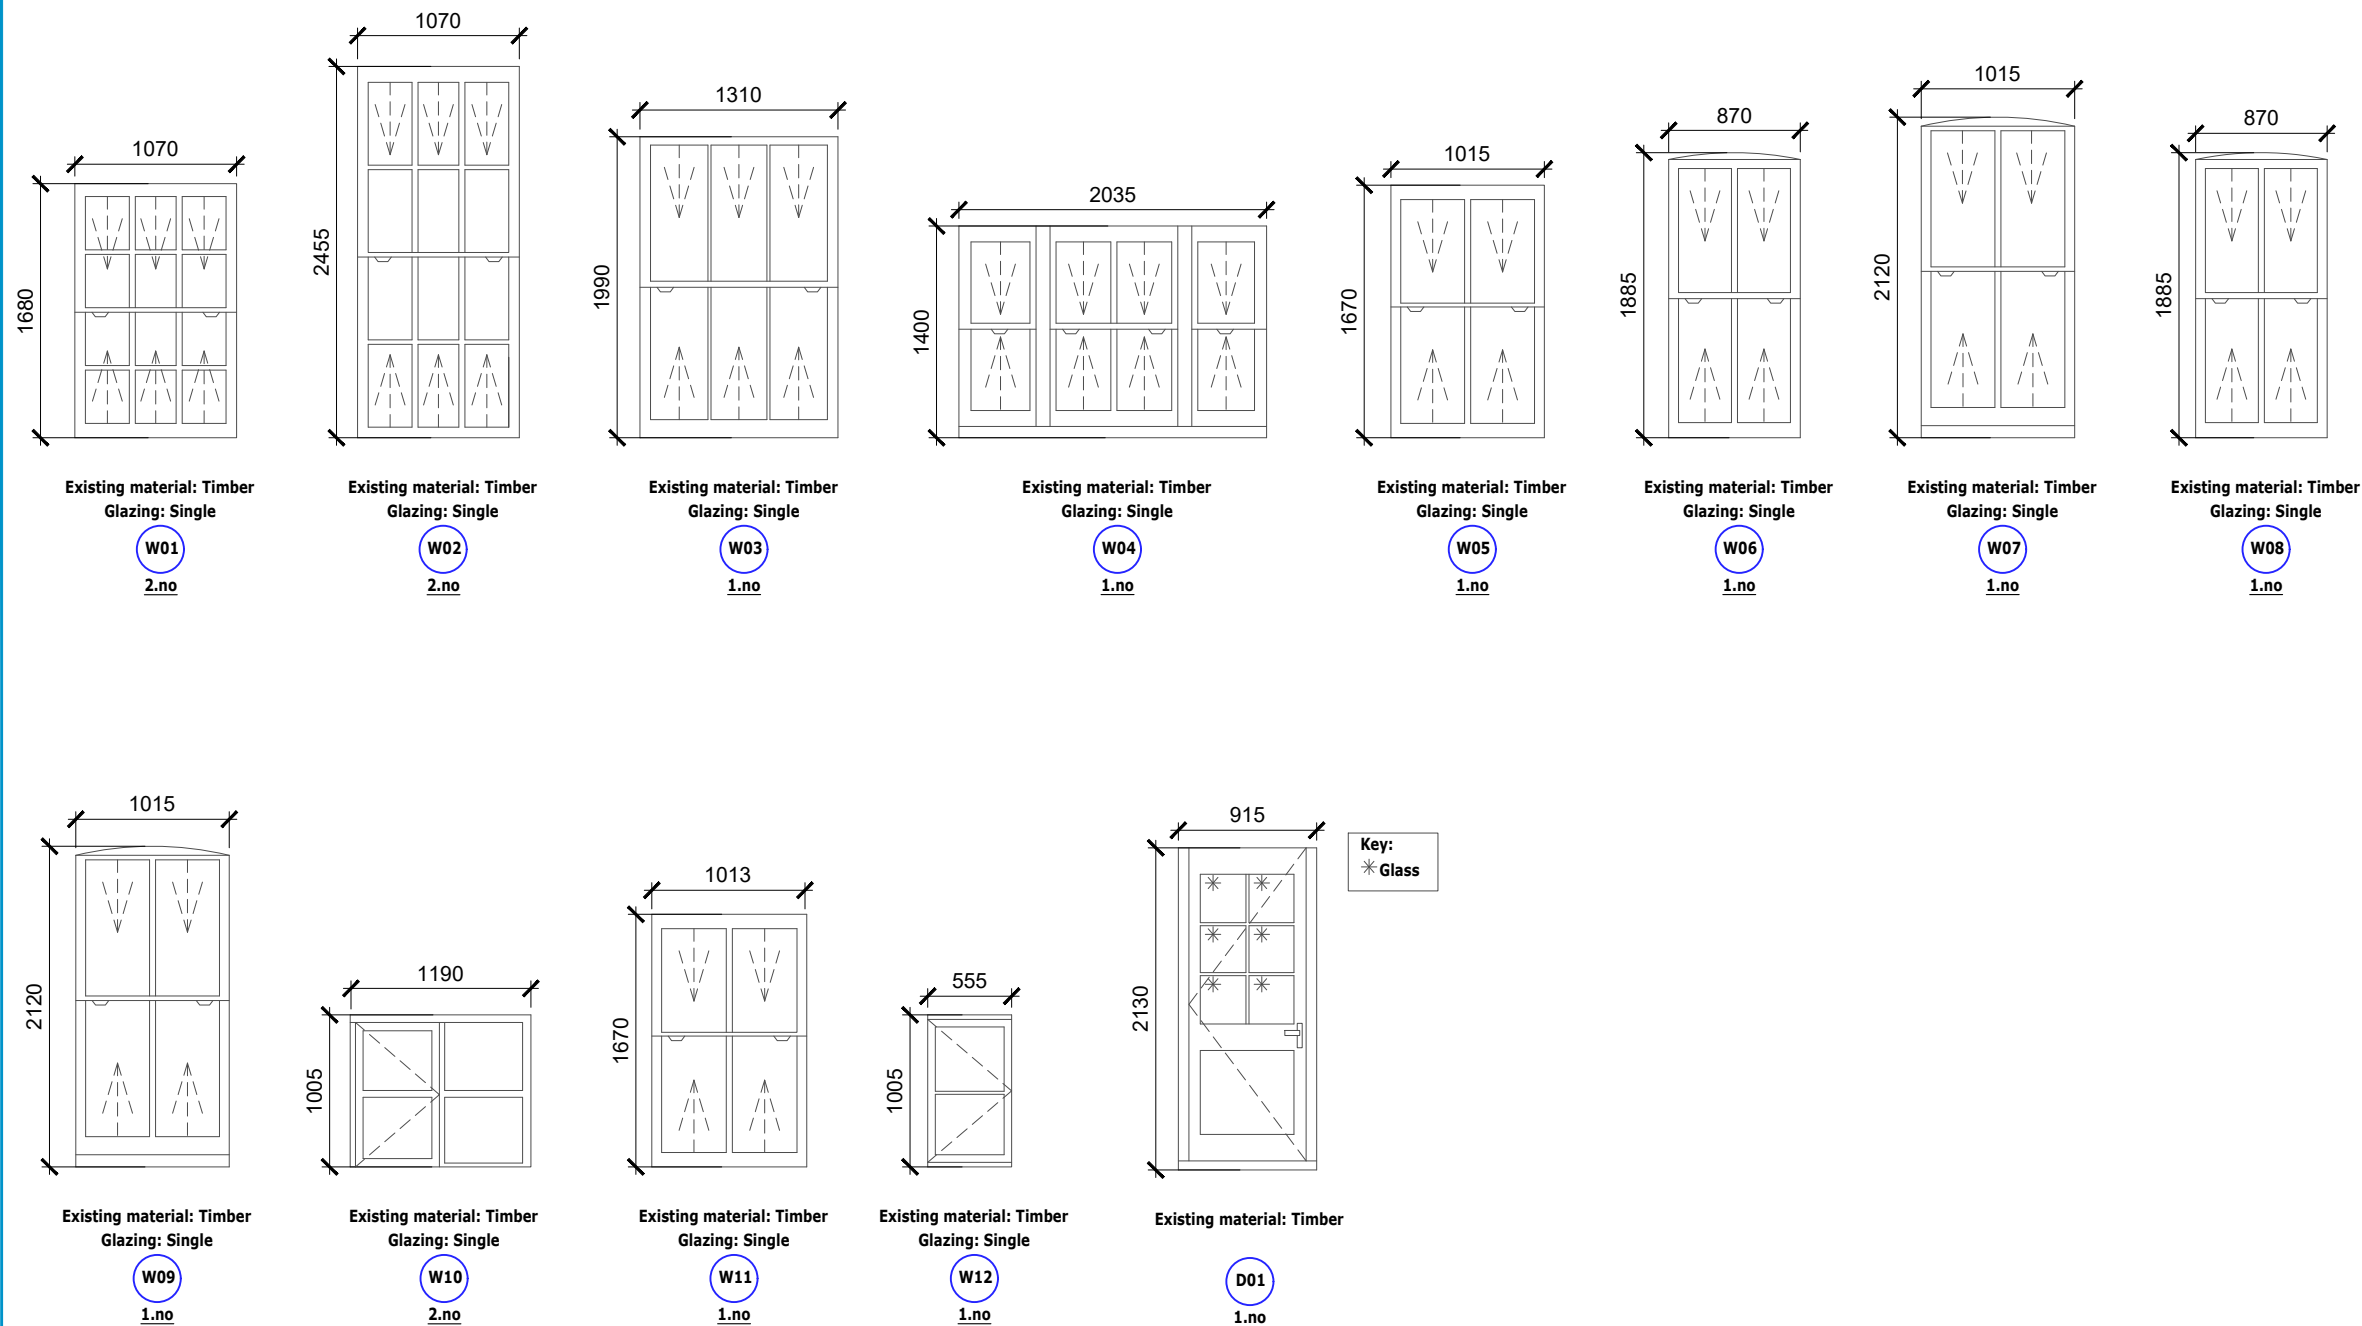

P3	Original D01 removed	TVS	AJ	22.04.2025
P2	W10/W12/FED Tweak	MO	AJ	28.01.2025
P1	Planning	MO	AW	10.01.2025
Rev	Description	By	QA	DD.MM.YY

© This drawing and any design hereon is the copyright of Potter Raper and must not be reproduced without their written consent. All drawings remain the property of Potter Raper. Figured dimension only to be taken from this drawing. All dimensions to be checked on site. Please inform Potter Raper immediately of any discrepancies before work proceeds.

Client	Wates		
Project Name	Capital Works 2025		
Project Location	47 King's Cross Rd, London WC1X 9QE		
Sheet Name	Existing Window and Door Schedule		
Project Status	Planning		
Drawing Nr.	11085-PR-KC_47-ZZ-DR-A-PL401		
Scale	1:50 @ A3		
 POTTER RAPER Duncan House 1A Burnhill Road Beckenham Kent BR3 3LA Tel: 020 8658 3538			