
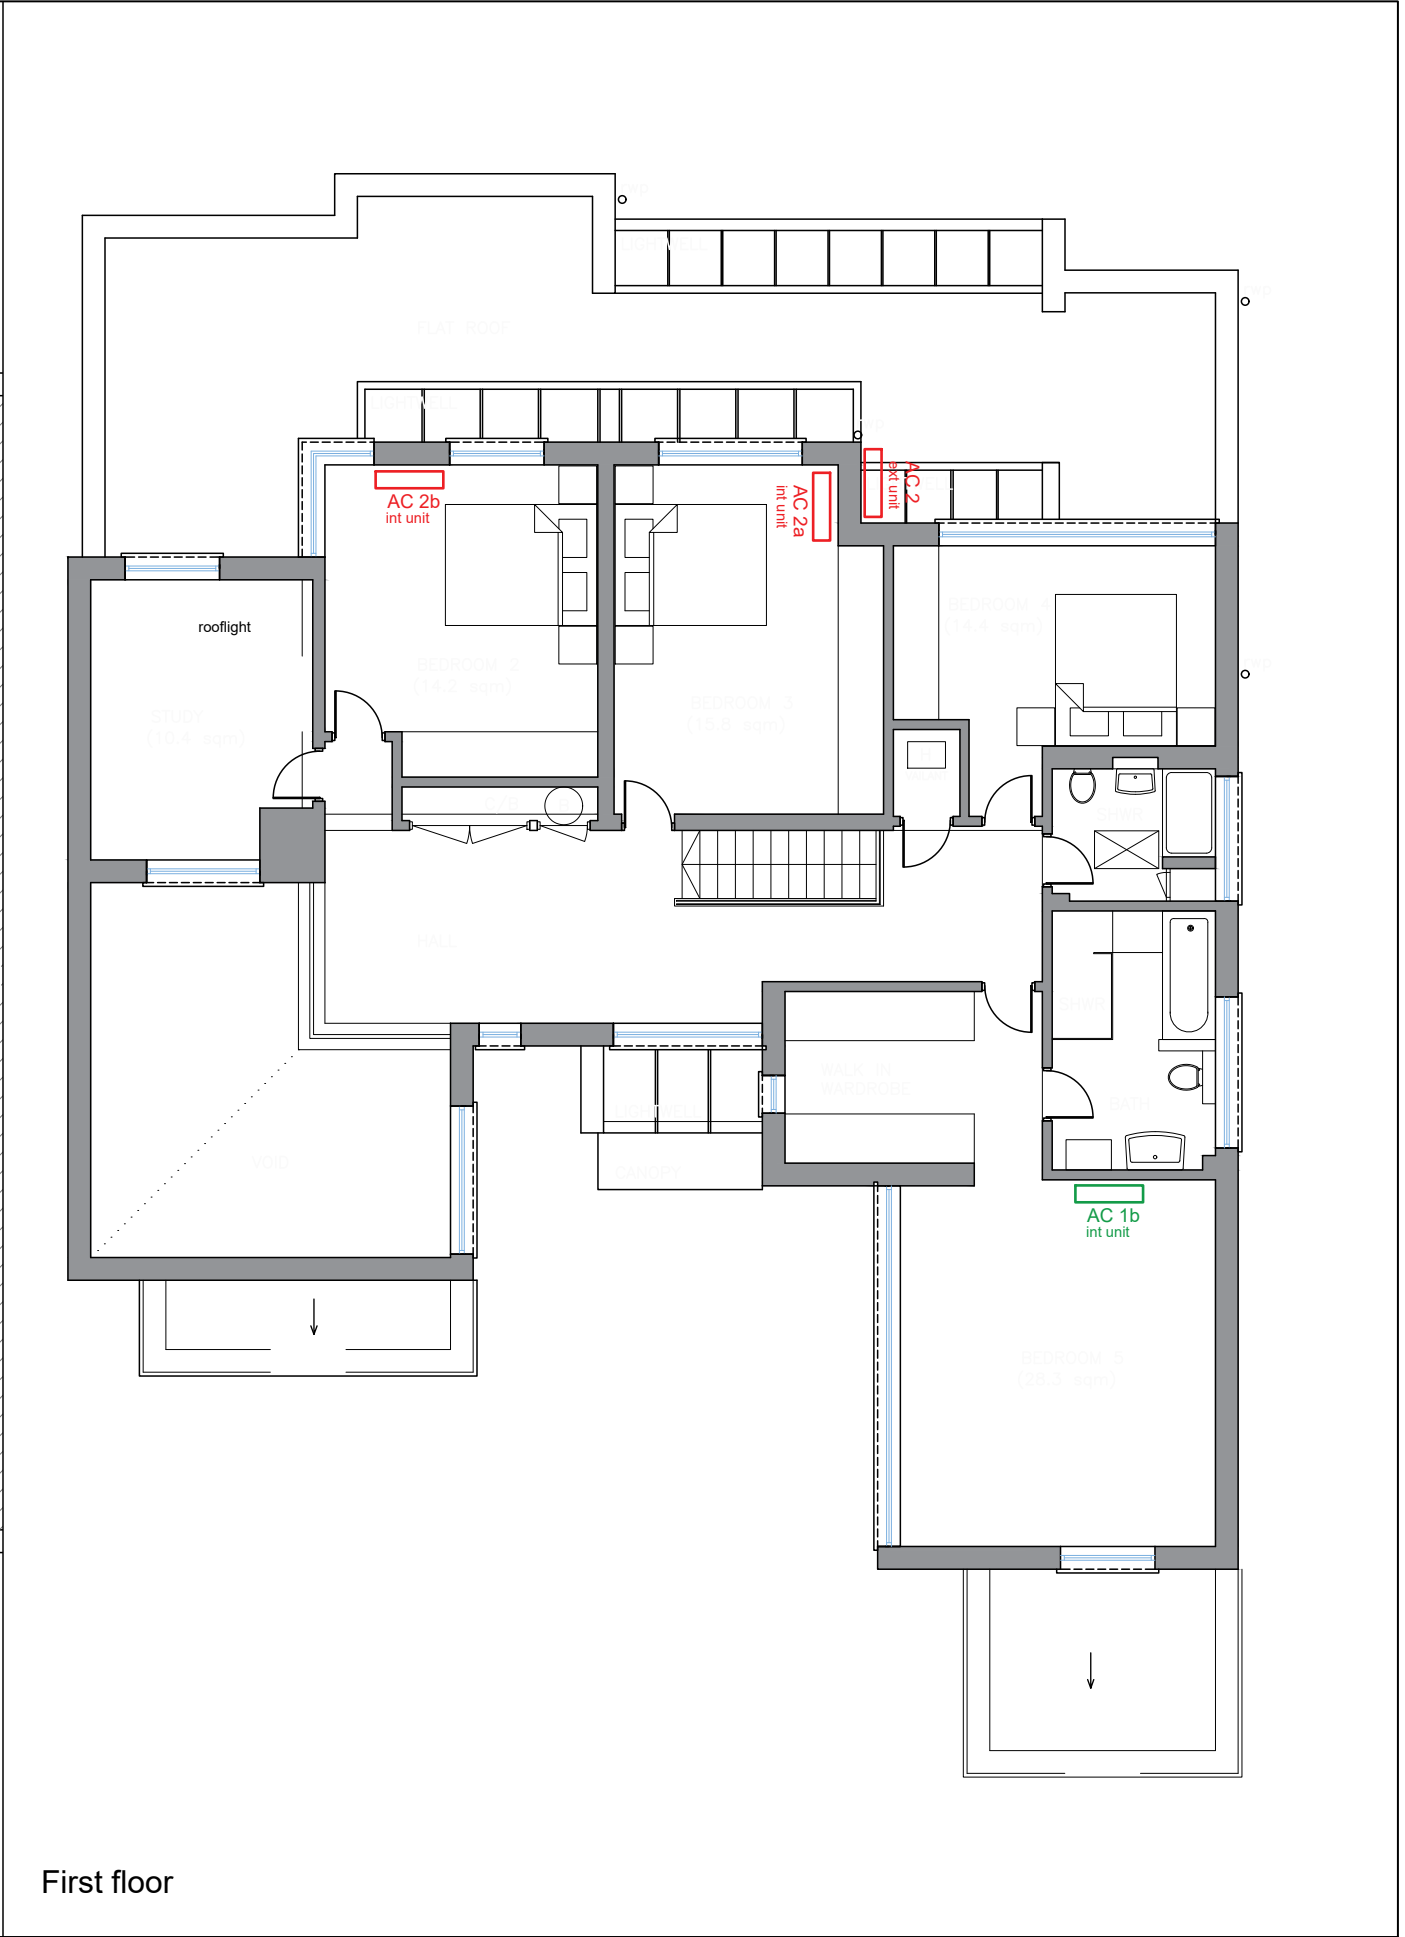
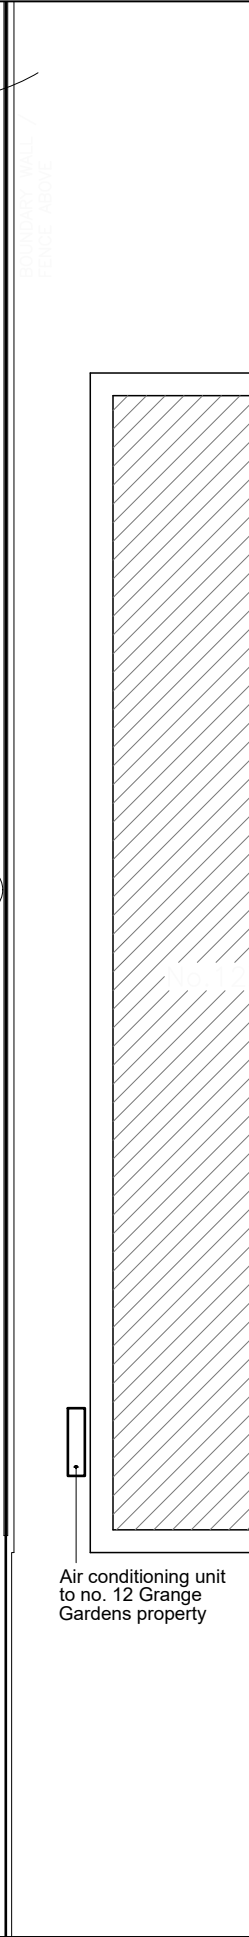


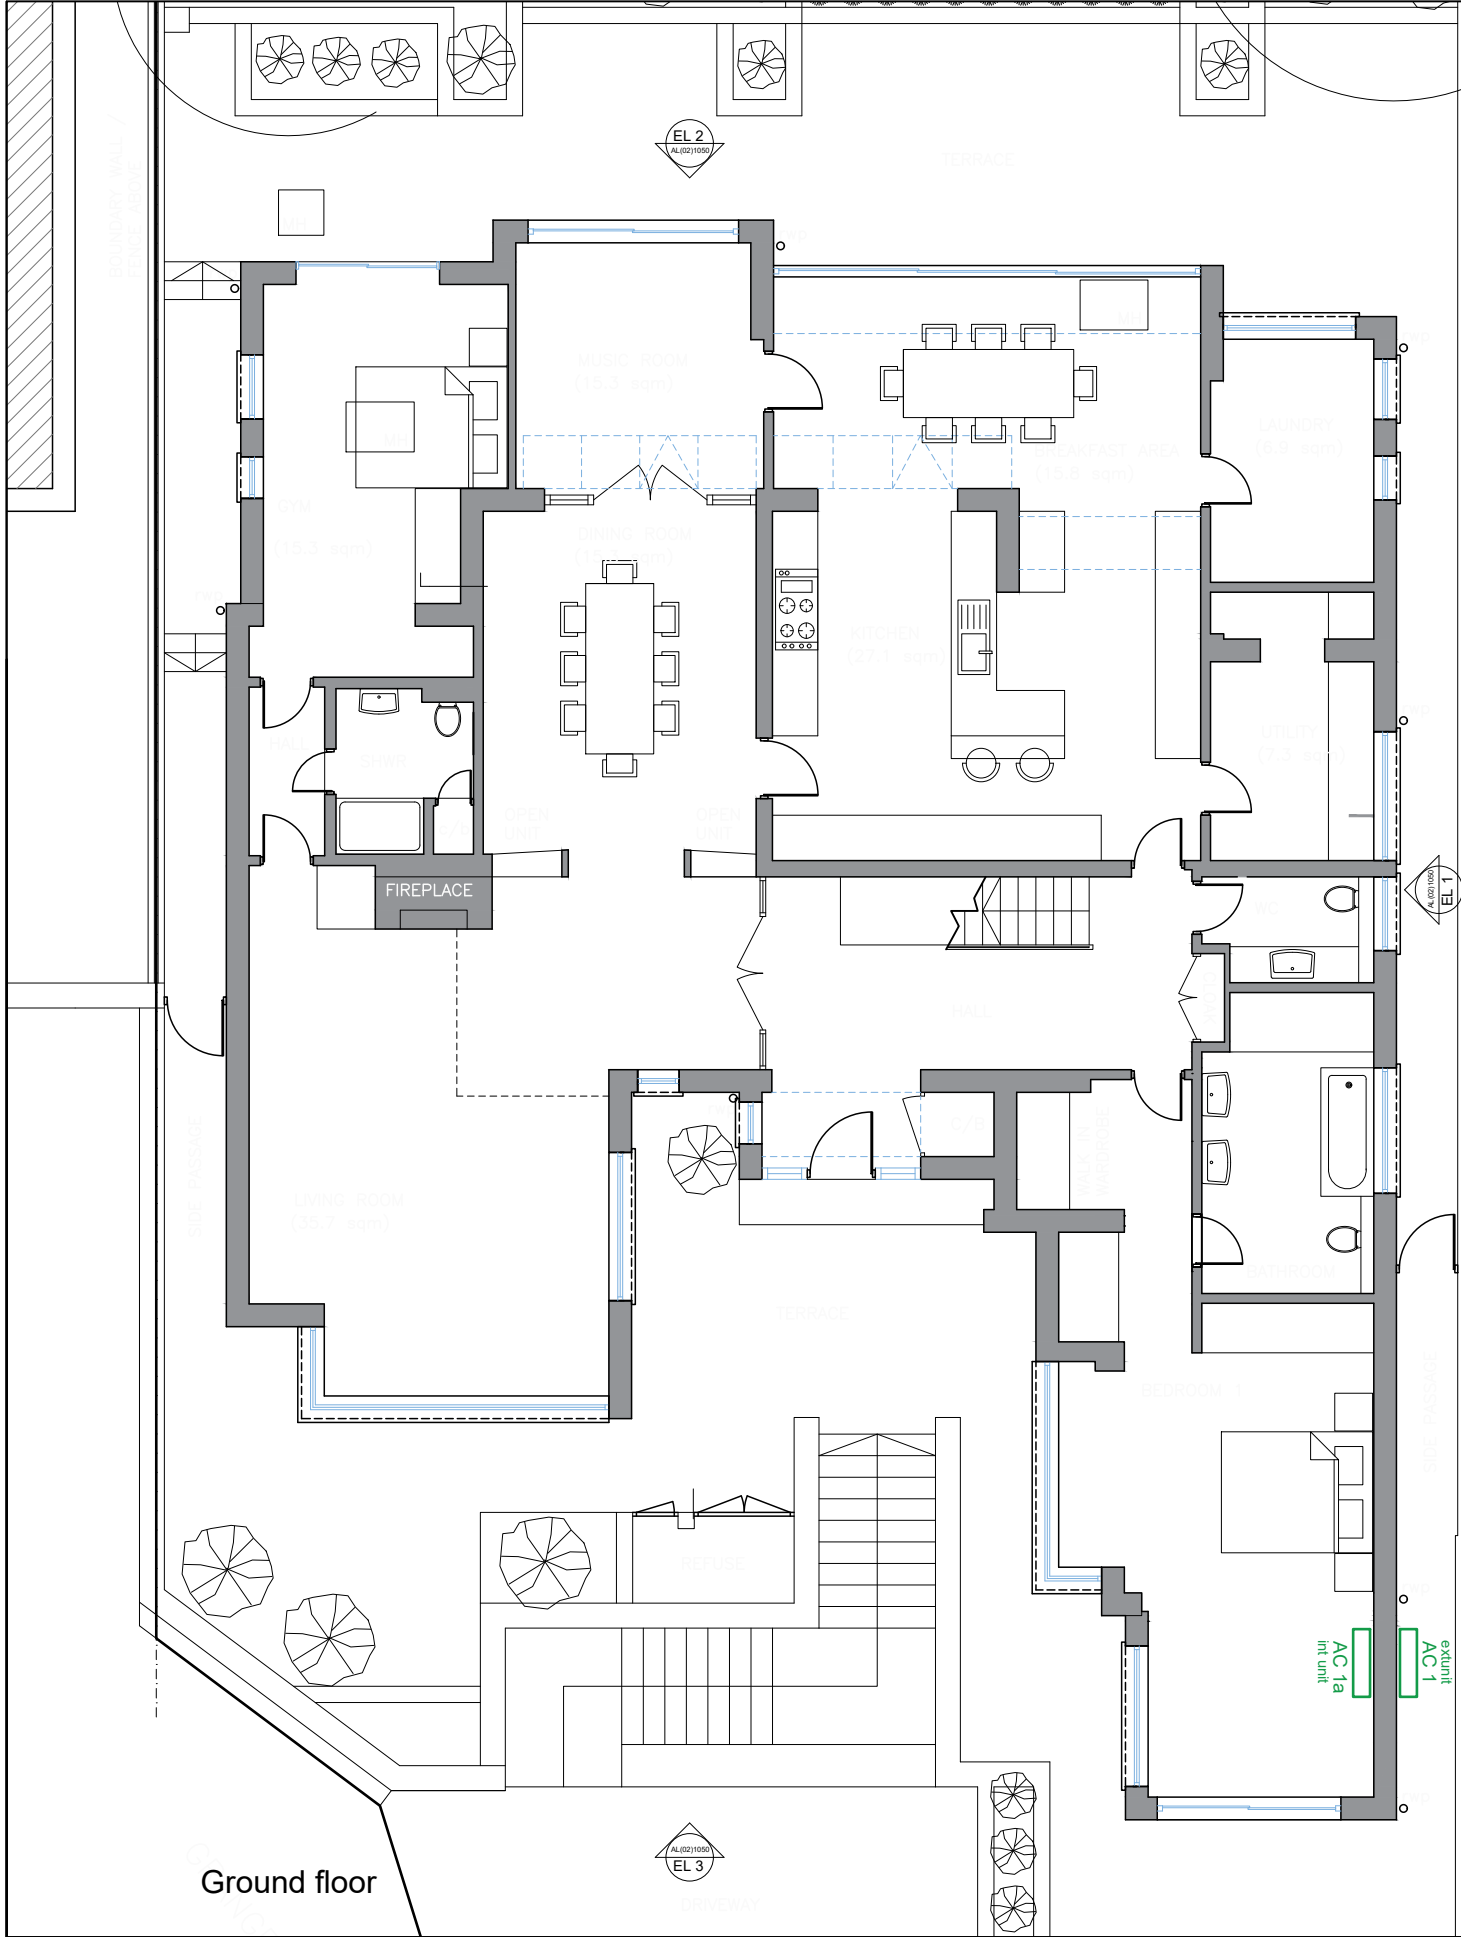

Project	11 Grange Gardens
Client	Jalil Kamaruddin
Drawing	Existing floor plans
DWG No	1096 AL(02)1000 Rev 01
Scale	1:100 @ A3

Notes:

If in doubt, ask

Do not scale from this drawing

To be read in conjunction with structural engineers drawings

Rev	Date	Description
00	27.03.25	First Issue
01	23.04.25	Notations added

0.5	1	2	3	5
-----	---	---	---	---

This drawing is the property of Cos Architecture Ltd. Copyright is reserved by them and this drawing is issued on the condition that it is not copied, reproduced, retained or disclosed to any unauthorised person, either wholly or in part without the consent in writing of Cos Architecture. Figured dimensions are only to be taken from this drawing. All dimensions to be checked on site before any work is put in hand. If in doubt, please ask.

CHISWICK
architecture
studio

Registered trademark of Cos Architecture Ltd.

www.chiswickarchitecture.com
info@chiswickarchitecture.com
+44 (0)20 3560 2409