


FRONT ELEVATION

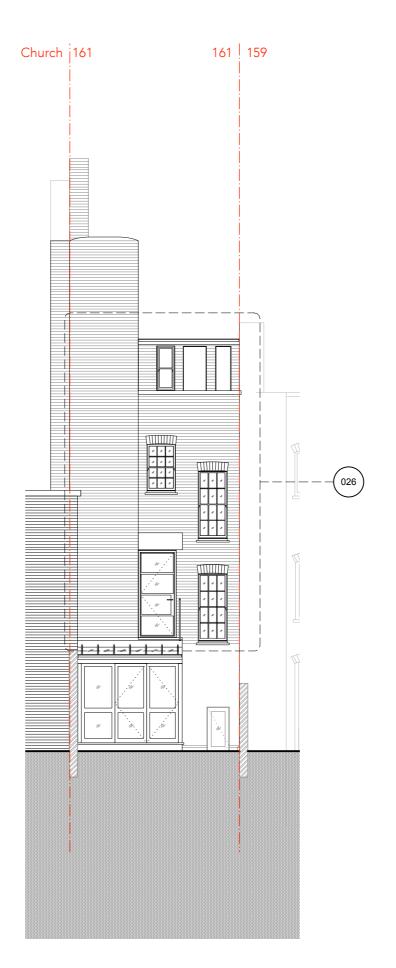

REAR ELEVATION

NB: Only those windows relevant to this application are annotated. A typical detail is shown. Refer to other drawings submitted with this application for details

STU DIO 309

PROJECT ADDRESS:

161 ARLINGTON ROAD LONDON NW1 7ET

DRAWING REF:

001B-025

DRAWING NAME:

PROPOSED ELEVATIONS

DRAWING INFO:

DATE 24.10.2024
PAGE SIZE A3
SCALE 1:100
REV A

REVISION INFO:

29.10.2024
Rev.- Issued for Planning
05.03.2025
Rev.A Issued for Information
30.04.2025

Rev.A Issued for Planning

E: info@studio309.co.uk

Studio 309 Ltd is a company registered in England and Wales (Company no. 15747917).

Registered Office Address: First Floor Office, 3 Hornton Place, London, W8 4LZ

This drawing is distributed under copyright and must not be reproduced or copied without the written permission of Studio 309 Ltd. All dimensions, areas, and levels are approximate and to be confirmed on site. This drawing is not to be used for the purpose of calculating areas for valuation.

