



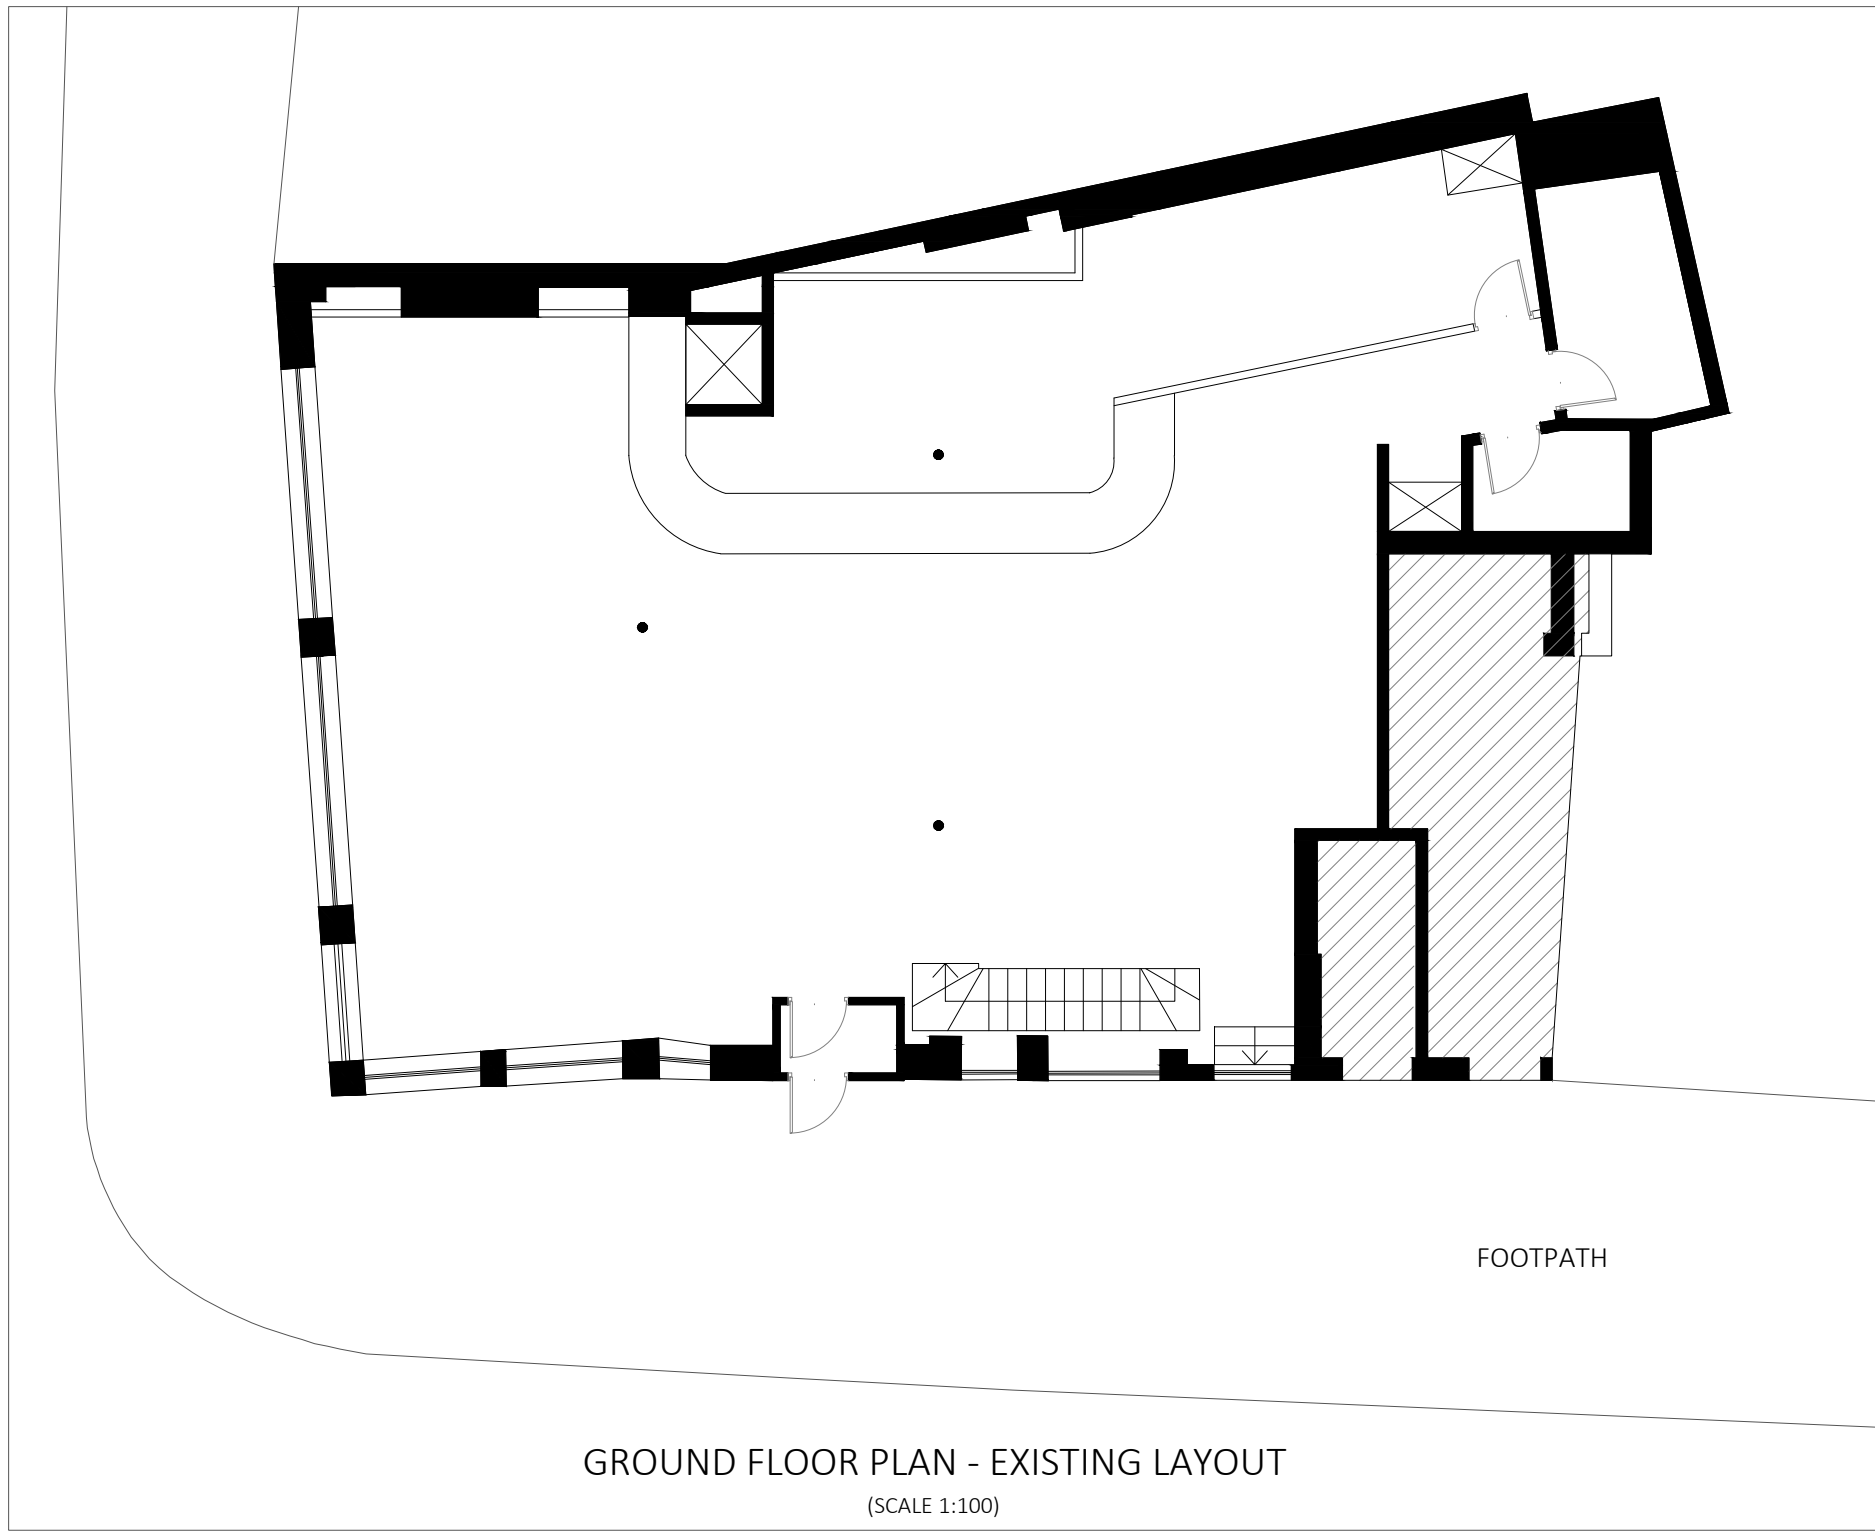


GROUND FLOOR PLAN - EXISTING LAYOUT
(SCALE 1:100)




EXISTING ELEVATION - FRONT
(SCALE 1:100)

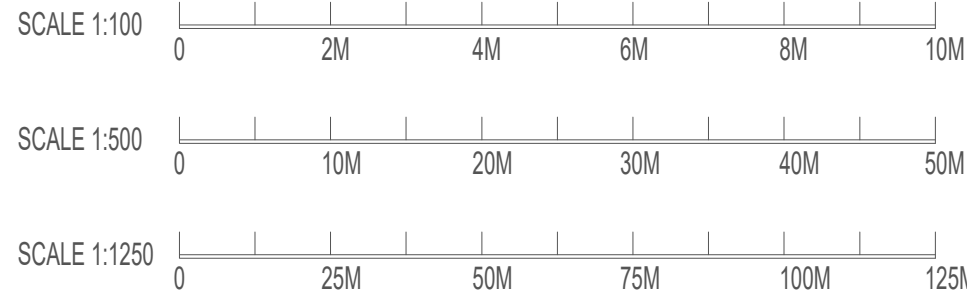

EXISTING ELEVATION - SIDE I
(SCALE 1:100)

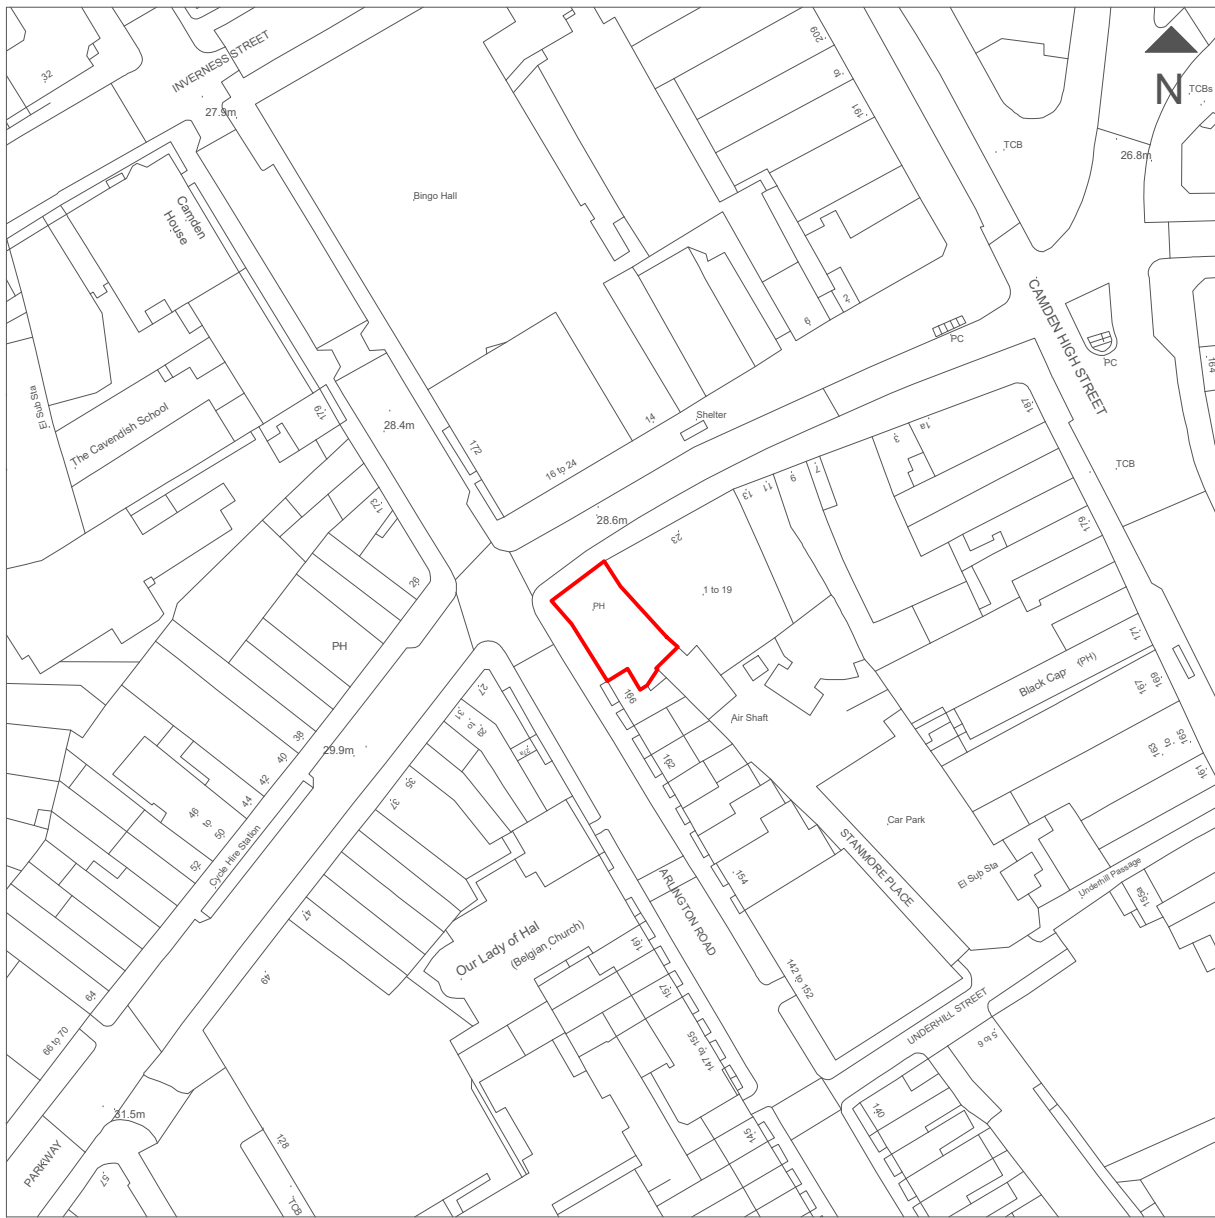

LOCATION PLAN
(SCALE 1:1250)

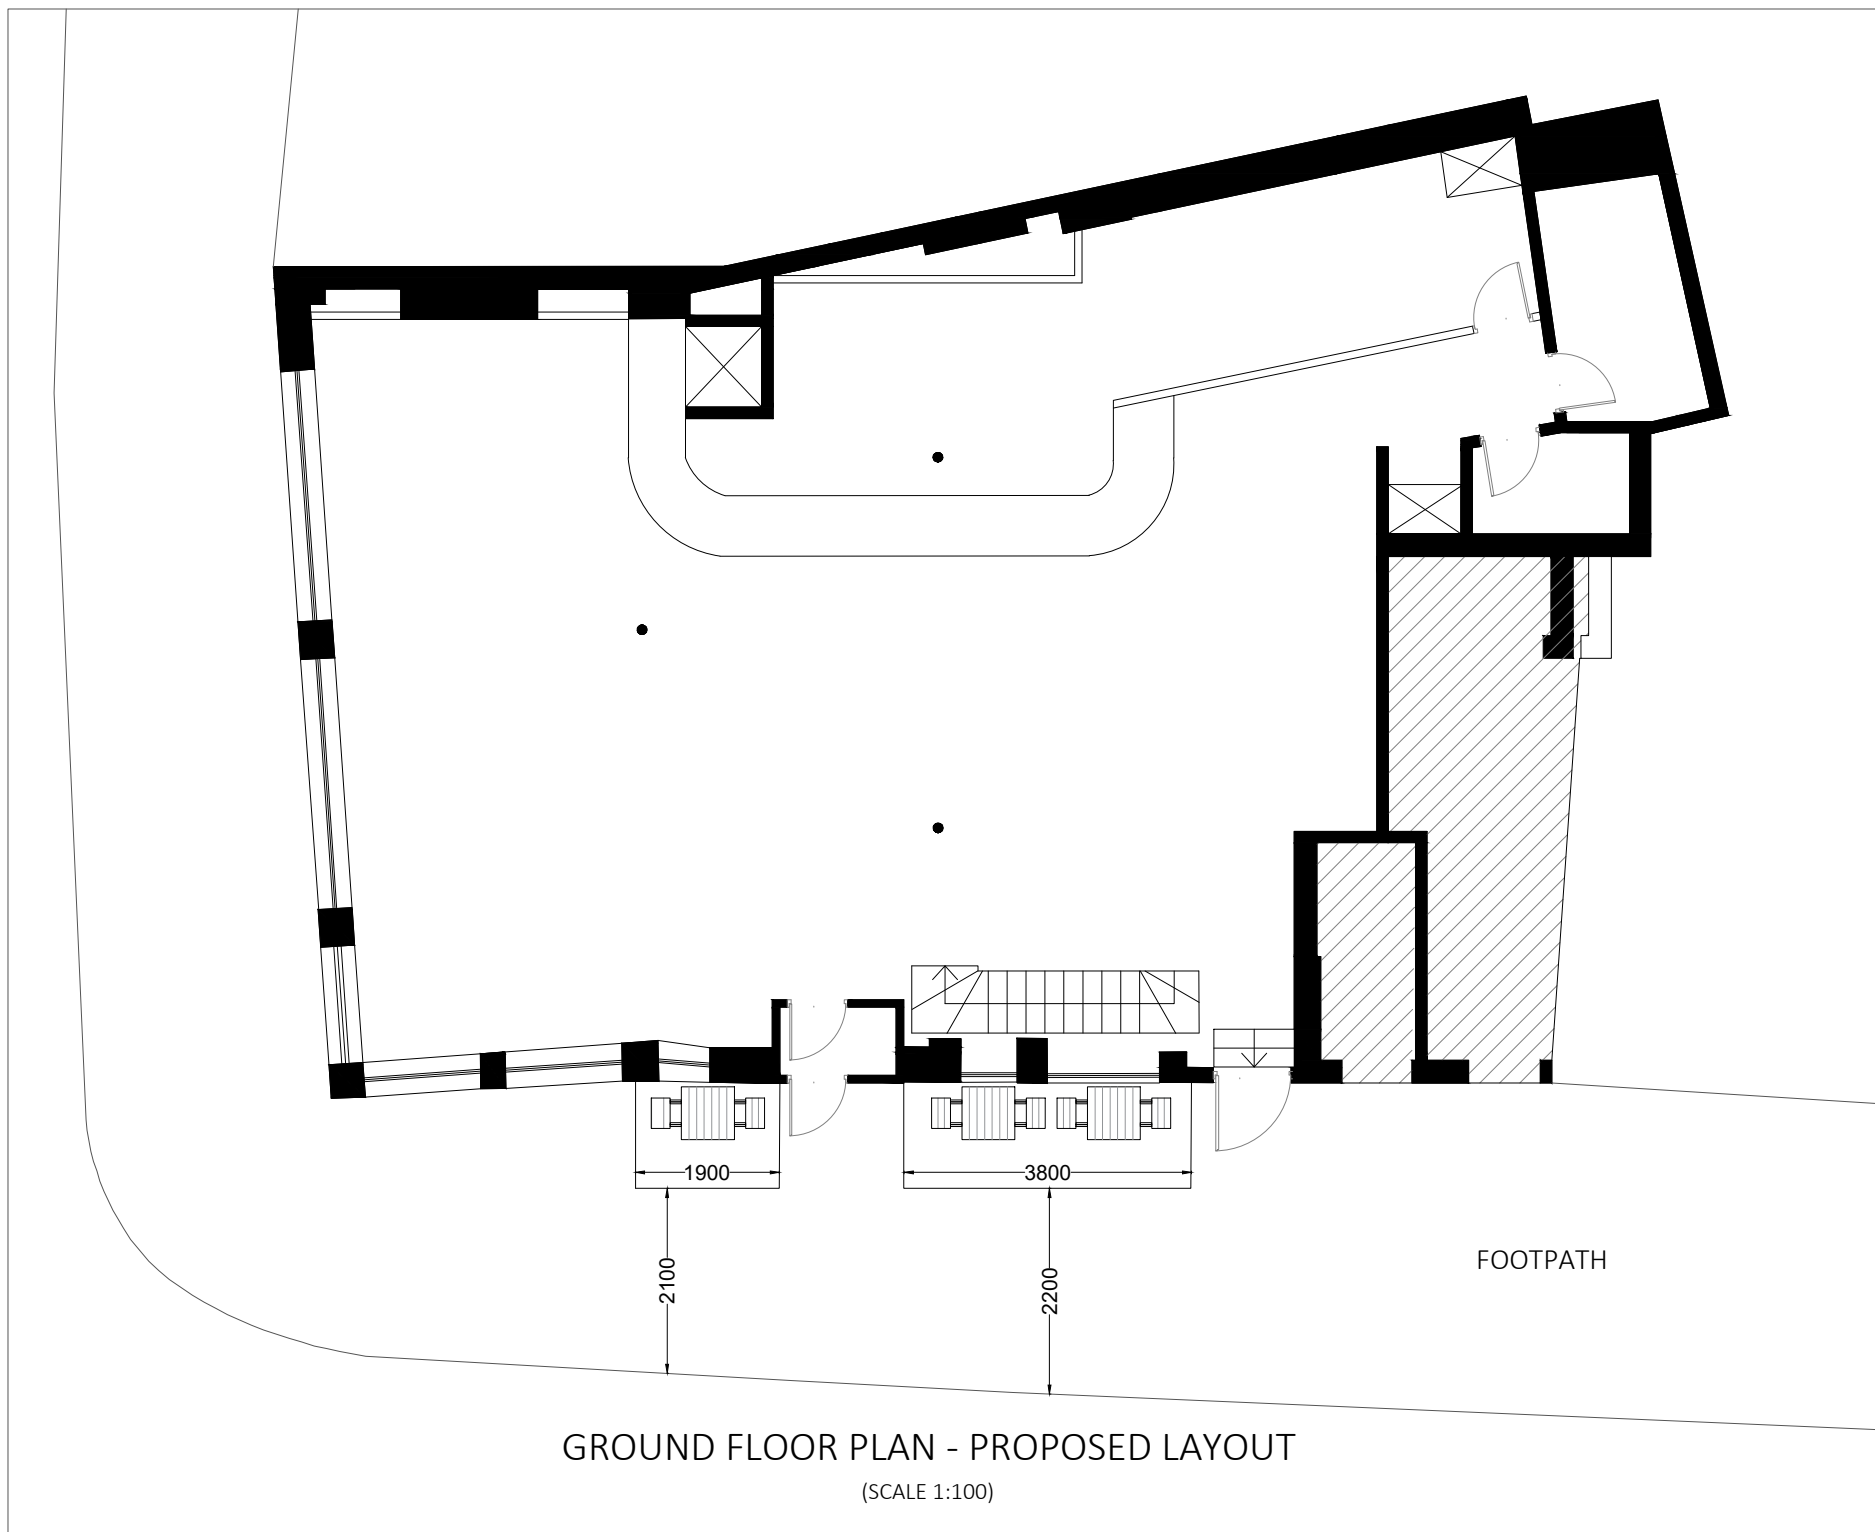

GROUND FLOOR PLAN - PROPOSED LAYOUT
(SCALE 1:100)



PROPOSED ELEVATION - FRONT
(SCALE 1:100)



PROPOSED ELEVATION - SIDE I
(SCALE 1:100)



EXISTING SITE PLAN
(SCALE 1:500)



PROPOSED SITE PLAN
(SCALE 1:500)

NOT APPROVED FOR CONSTRUCTION

All measurements to be checked on site and not scaled from this drawing.
Any discrepancies to be reported to The White House Design LTD.
Party wall (etc) act 1997 to be agreed with adjoining neighbours prior to commencing.
All works to the satisfaction of local authority inspector.
No deviation from these drawing what so ever,
unless agreed in writing with The White House Design LTD.

DESCRIPTION
PLANS & ELEVATIONS FOR ADVERTISEMENT APPLICATION

THE WHITE HOUSE DESIGN LTD
ARCHITECTURAL CONSULTANTS
& STRUCTURAL ENGINEERS
7 PROGRESS BUSINESS CENTRE
WHITTLE PARKWAY SLOUGH BERKSHIRE SL1 6DQ
TEL: 01628 660 444

SITE ADDRESS:
25 PARKWAY
LONDON
NW1 7PG

REVISIONS	2	21.10.24	EXTERNAL SEATING
	3	05.02.25	DIMENSIONS
	4	27.02.25	EXTERNAL FIRE DOOR, BARRIERS REMOVED
	5	23.04.25	EXTERNAL SEATING
DATE: 05-02-2025			DRAWN BY: KKC
SCALE: 1:100, 1:500, 1:1250 @ A1			CHECKED BY:
DRAWING TITLE: PLANNING			DRAWING NUMBER:KKC/25/2024/A1