
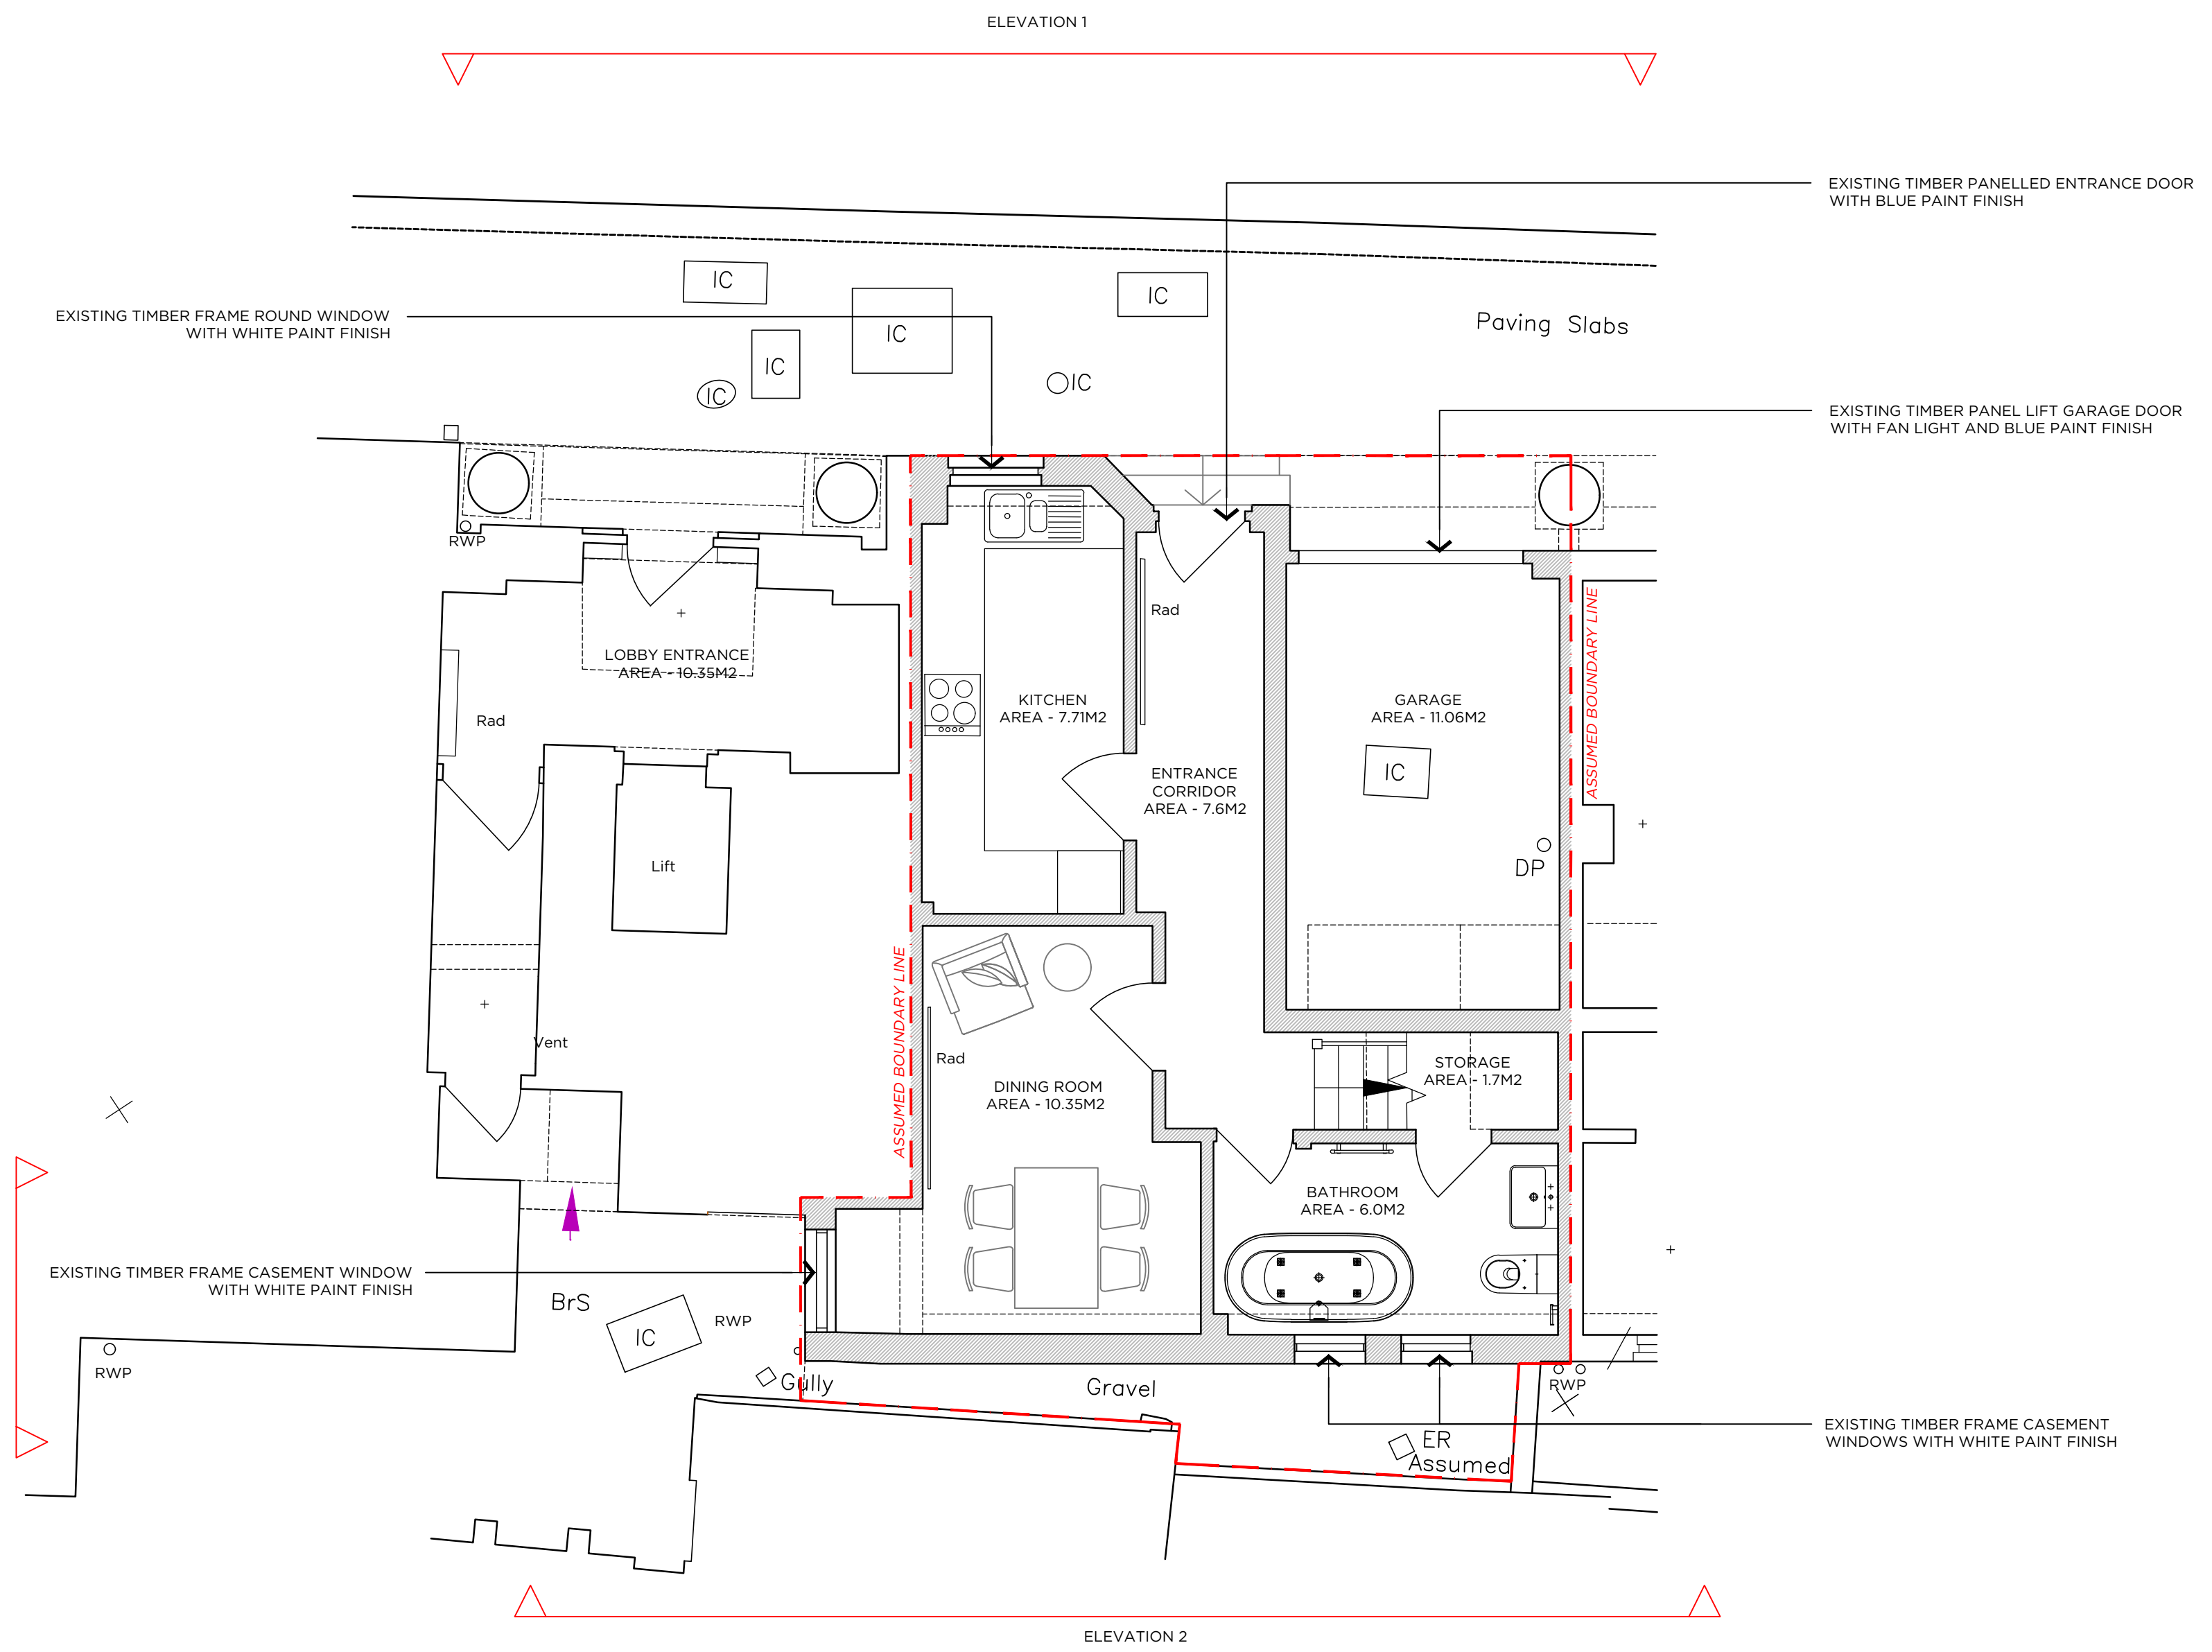


 

P5	REV.PLANNING ISSUE	07.06.24	AL
P4	PLANNING ISSUE	23.06.23	AL
P3	DRAFT PLANNING	01.06.23	AL
P2	DRAFT PLANNING	12.05.23	AL
P1	PRELIMINARY ISSUE	11.04.23	LT

Rev	Revision	Date	By
-----	----------	------	----

NOTES

All setting out dimensions and points will be found on the construction issue drawings

All dimensions to be checked on site prior to commencement of works. Do not scale this drawing

PLANNING

PROJECT

18 PARKER STREET

TITLE

EXISTING

GROUND FLOOR PLAN

SCALE

1:50 @ A2

DATE

11.04.2023

DRAWING NO

637 GA 100

REVISION

P5



GRAVITY DESIGN

Old Bank Court, Morocco Street, London SE1 3HB
+44(0)20 7089 9134 studio@gravitydesign.uk.com