



P8	REV. PLANNING ISSUE	04.04.25	AL
P7	REV. PLANNING ISSUE	15.08.24	AL
P6	REV.PLANNING ISSUE	07.06.24	AL
P5	PLANNING ISSUE	23.06.23	AL
P4	DRAFT PLANNING	01.06.23	AL
P3	DRAFT PLANNING	12.05.23	AL
P2	PRELIMINARY REV.	25.04.23	AL
P1	PRELIMINARY ISSUE	13.04.23	LT

Rev	Revision	Date	By
-----	----------	------	----

NOTES

All setting out dimensions and points will be found on the construction issue drawings

All dimensions to be checked on site prior to commencement of works. Do not scale this drawing

## PLANNING

PROJECT  
18 PARKER STREET

TITLE  
PROPOSED  
FIRST FLOOR PLAN

SCALE  
1:50 @ A2

DATE  
13.04.2023


DRAWING NO  
637 GA 111

REVISION  
P8



GRAVITY DESIGN

Old Bank Court, Morocco Street, London SE1 3HB  
+44(0)20 7089 9134 studio@gravitydesign.uk.com

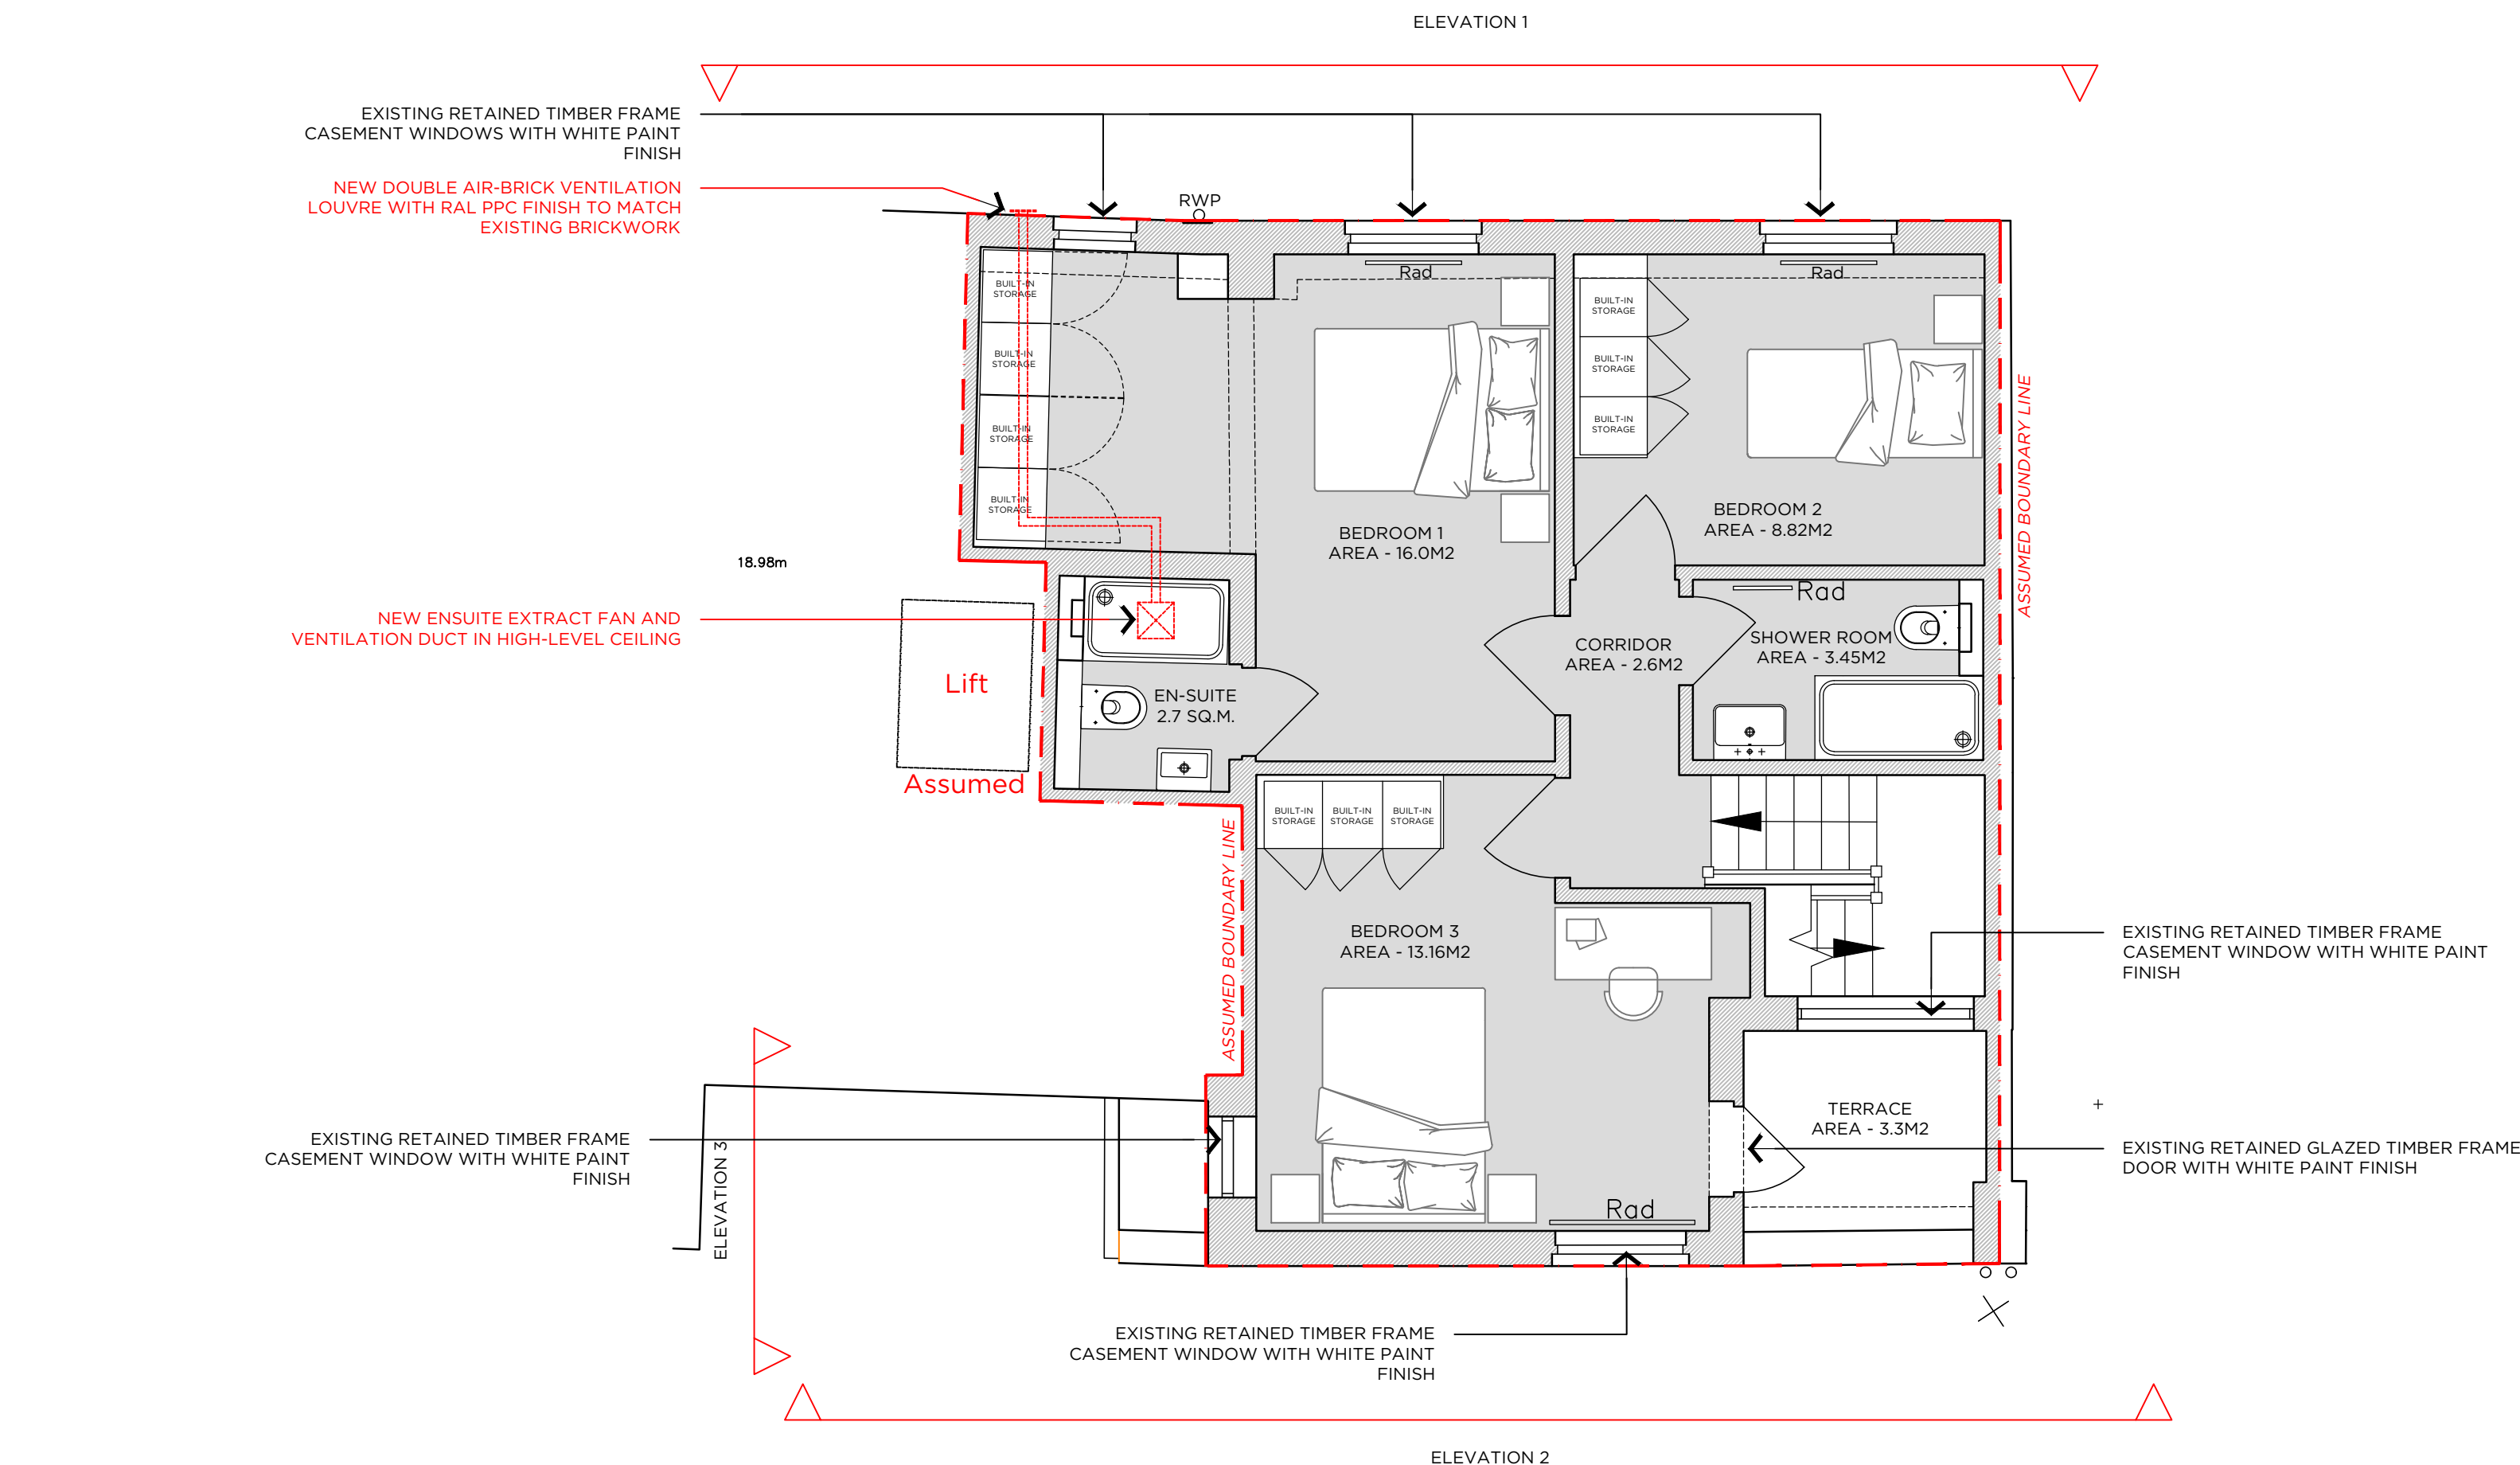

0 0.5 1 1.5 2 2.5m  
1:50