


② Existing Front Elevation

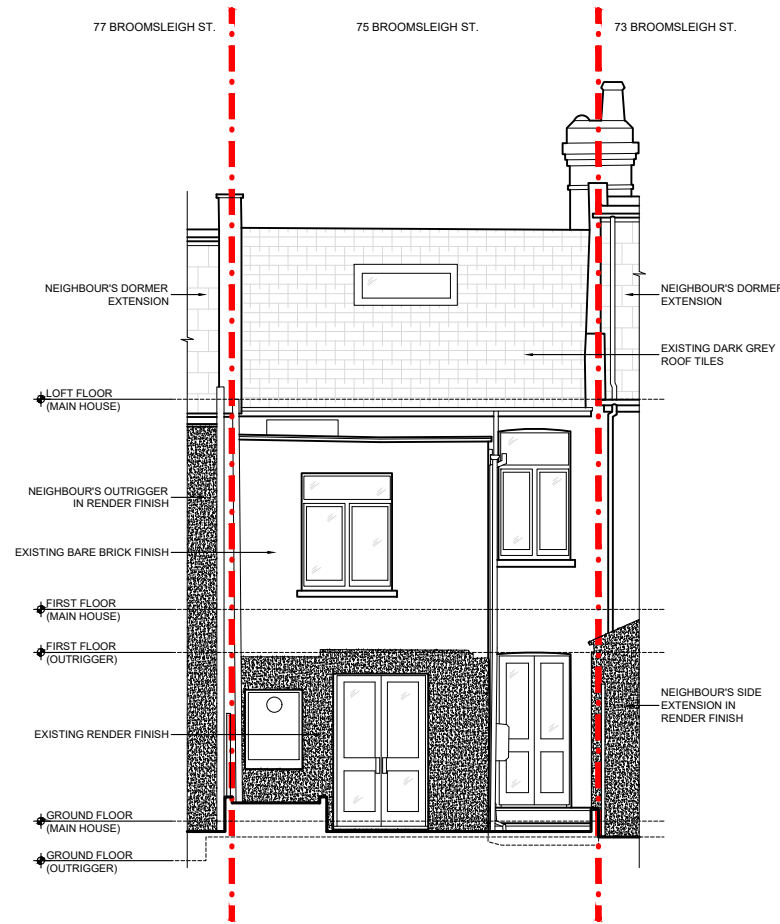

① Existing Rear Elevation

GENERAL NOTES:

Copyright of this drawing remains the sole property of MIM Studios Ltd unless otherwise stated in writing.

This drawing is to be read in conjunction with all other relevant drawings, specifications and calculations.

All dimensions to be physically checked on site by the Contractor prior to commencement of any work, and/or preparation of any shop drawings.

Sizes of and dimensions to any structural elements are indicative only. See structural engineers drawings for actual sizes / dimensions.

Any discrepancies between information shown on this drawing and any other contract information or manufacturers / suppliers recommendations is to be brought to the attention of the Architect.

This drawing is prepared solely for design and planning submission purposes. It is not intended or suitable for either Building Regulations or Construction purposes and should not be used for such.

All dimensions are in mm unless noted otherwise.

Rev.	Date	Reason For Issue
------	------	------------------

LEGEND

— · — SITE BOUNDARY



Client Emily Adams & Charlie Adams 75 Broomsleigh Street London NW6 1QQ	
Designer MIM Studios Ltd 1 Waterden Rd. Studio 11 London E15 2HB Telephone + 44 (0)7921918996 info@mimstudios.com	
Project 137_BroomsleighStreet	
Drawing Existing Elevations	
Scale 1:100 @ A3	
Date 30/04/2025	Rev -
Drawing No A300	Originator MIM
Drawing Status Planning (Householder)	