


Drawings are based on Survey Drawings by Greenhatch Group

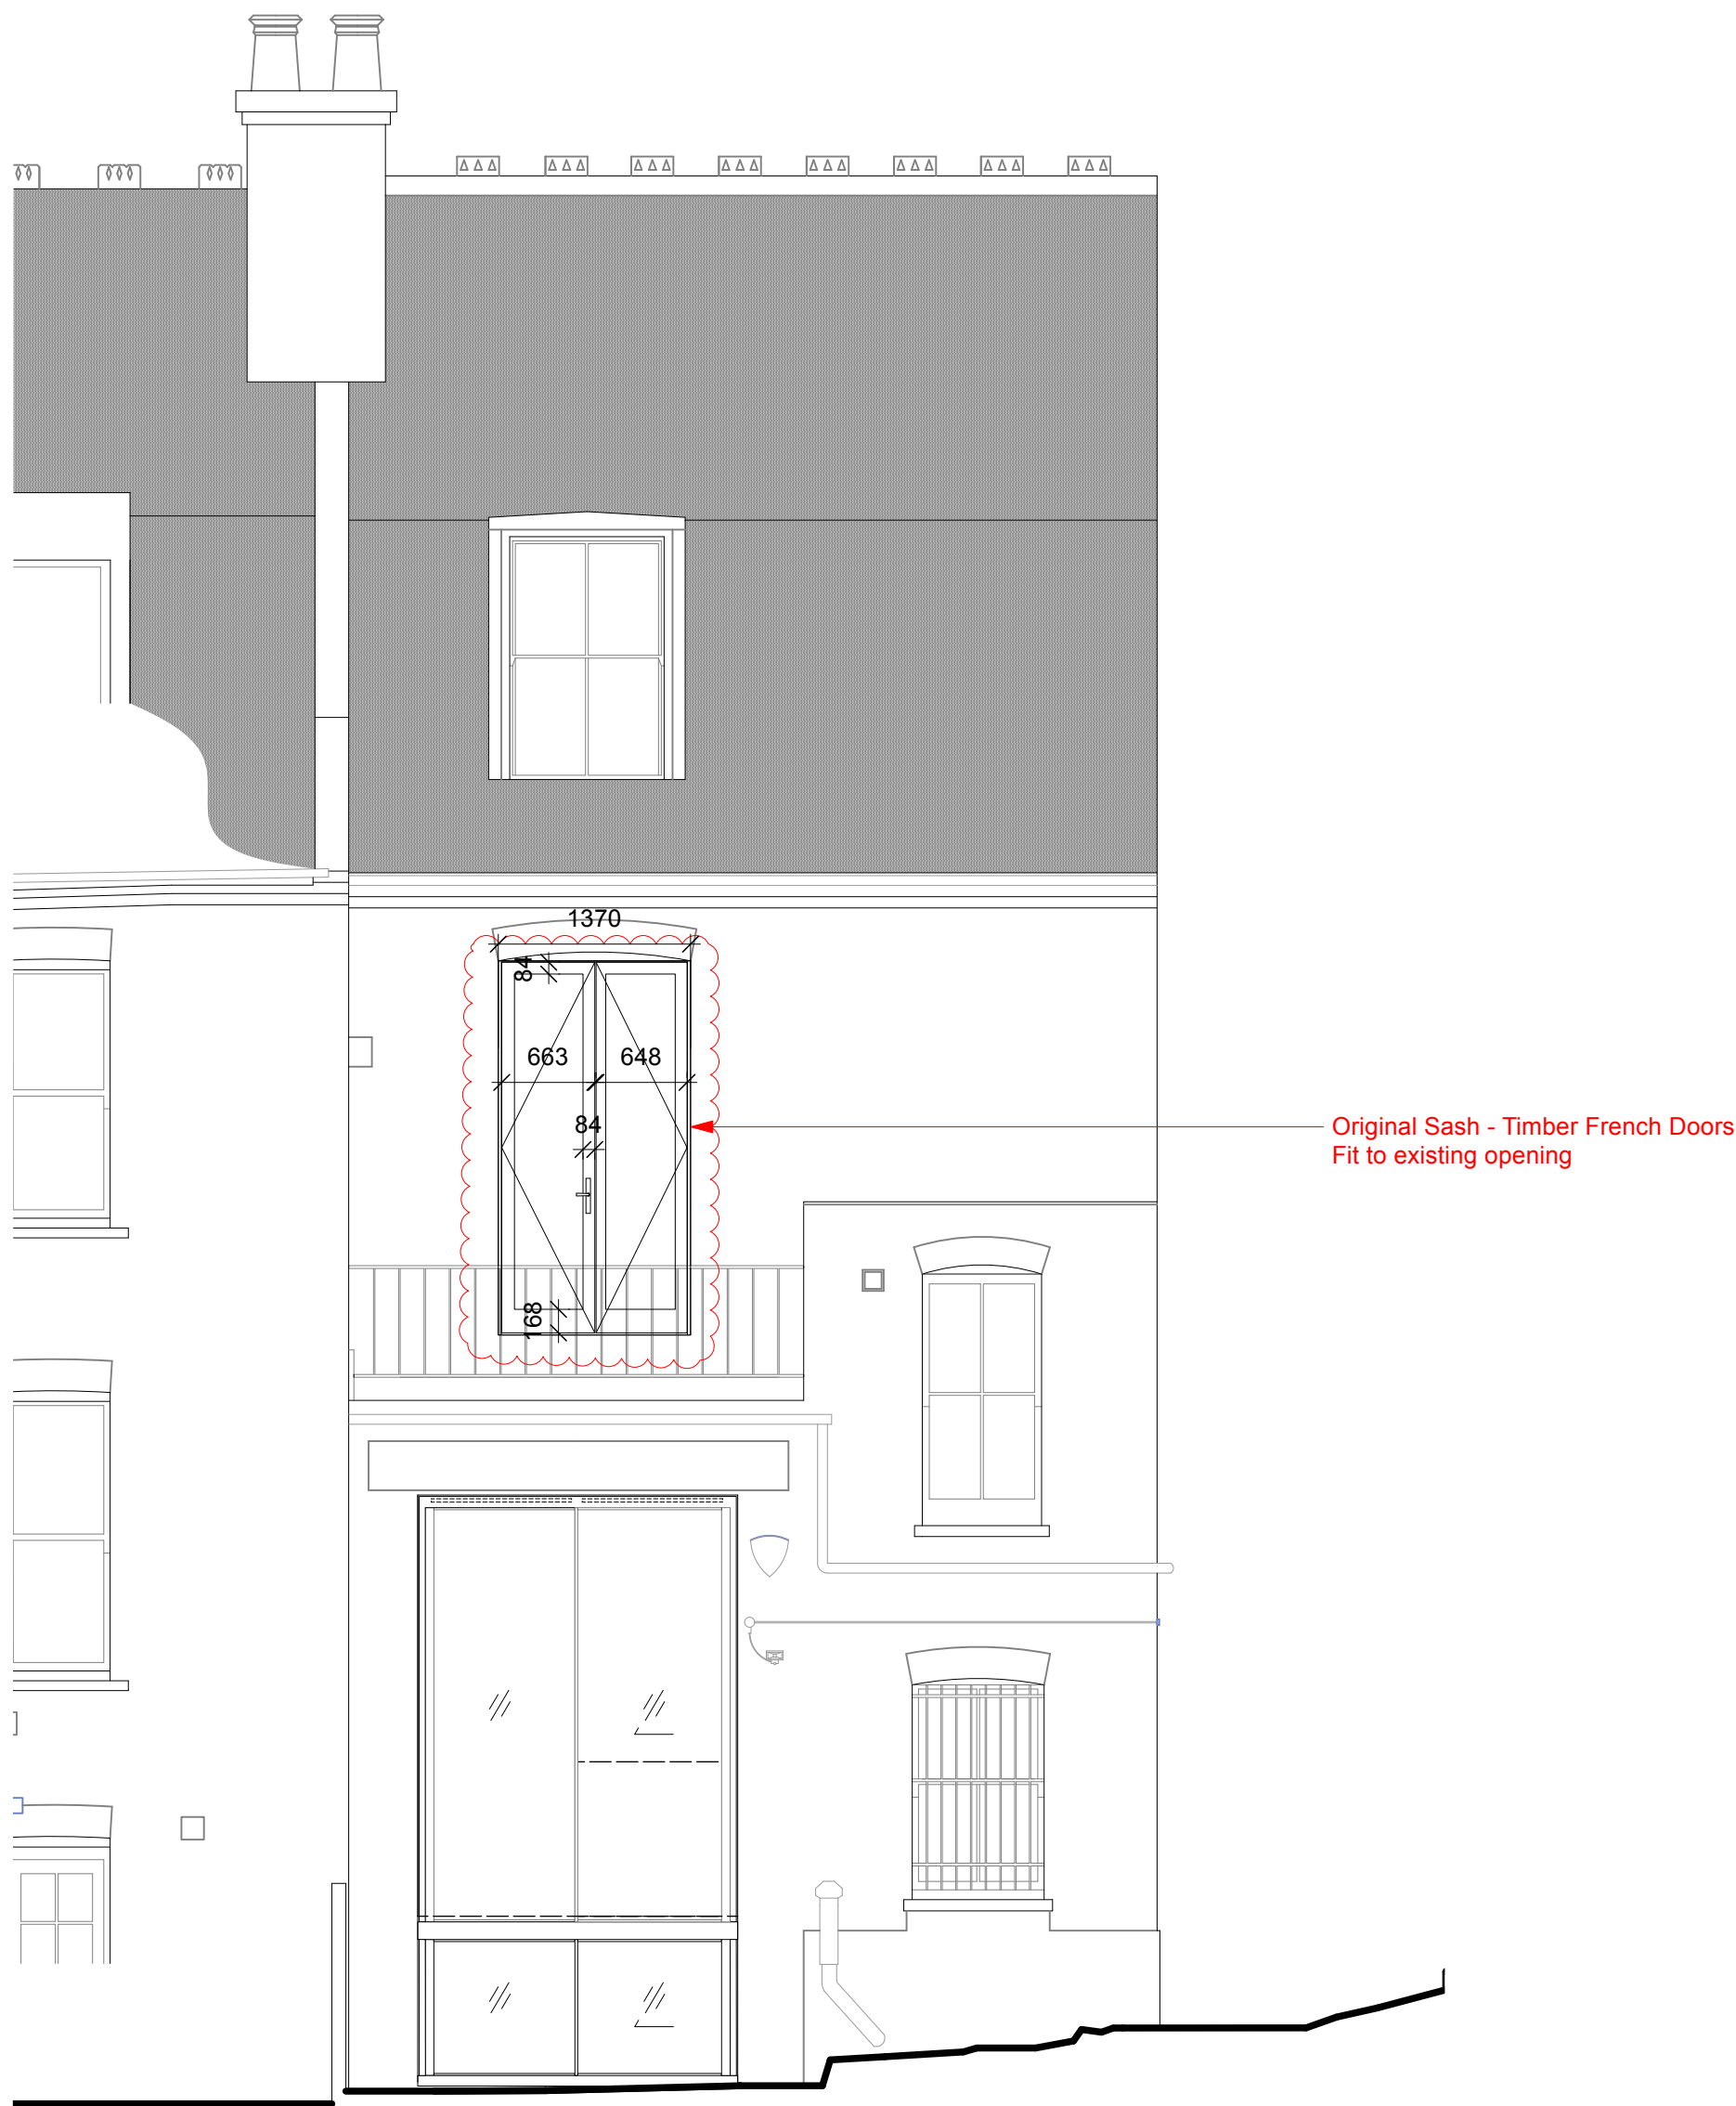

Revisions

P1	26/02/2025	Issued for Planning
P2	29/04/2025	First Floor doors replaced with timber french doors

# PRICE|PARIZI

Unit 19, 8-20 Well Street  
London, E9 7PX

E: studio@priceparizi.co.uk  
T: 02034897570

Client

Private

Project

2 Bisham Gardens  
London  
N6 6DD

Drawing Title

Proposed Rear Elevation

Status	Drawn	Checked
Planning	PA	RP
Scale	Date	
1:50 @ A1, 1:100 @ A3	April 2025	

Drwg. No. & Revision

235-Pro-GE02-P2

PriceParizi\Live Projects\235\_Bisham Gardens