



Drawings are based on Survey Drawings by Greenhatch Group

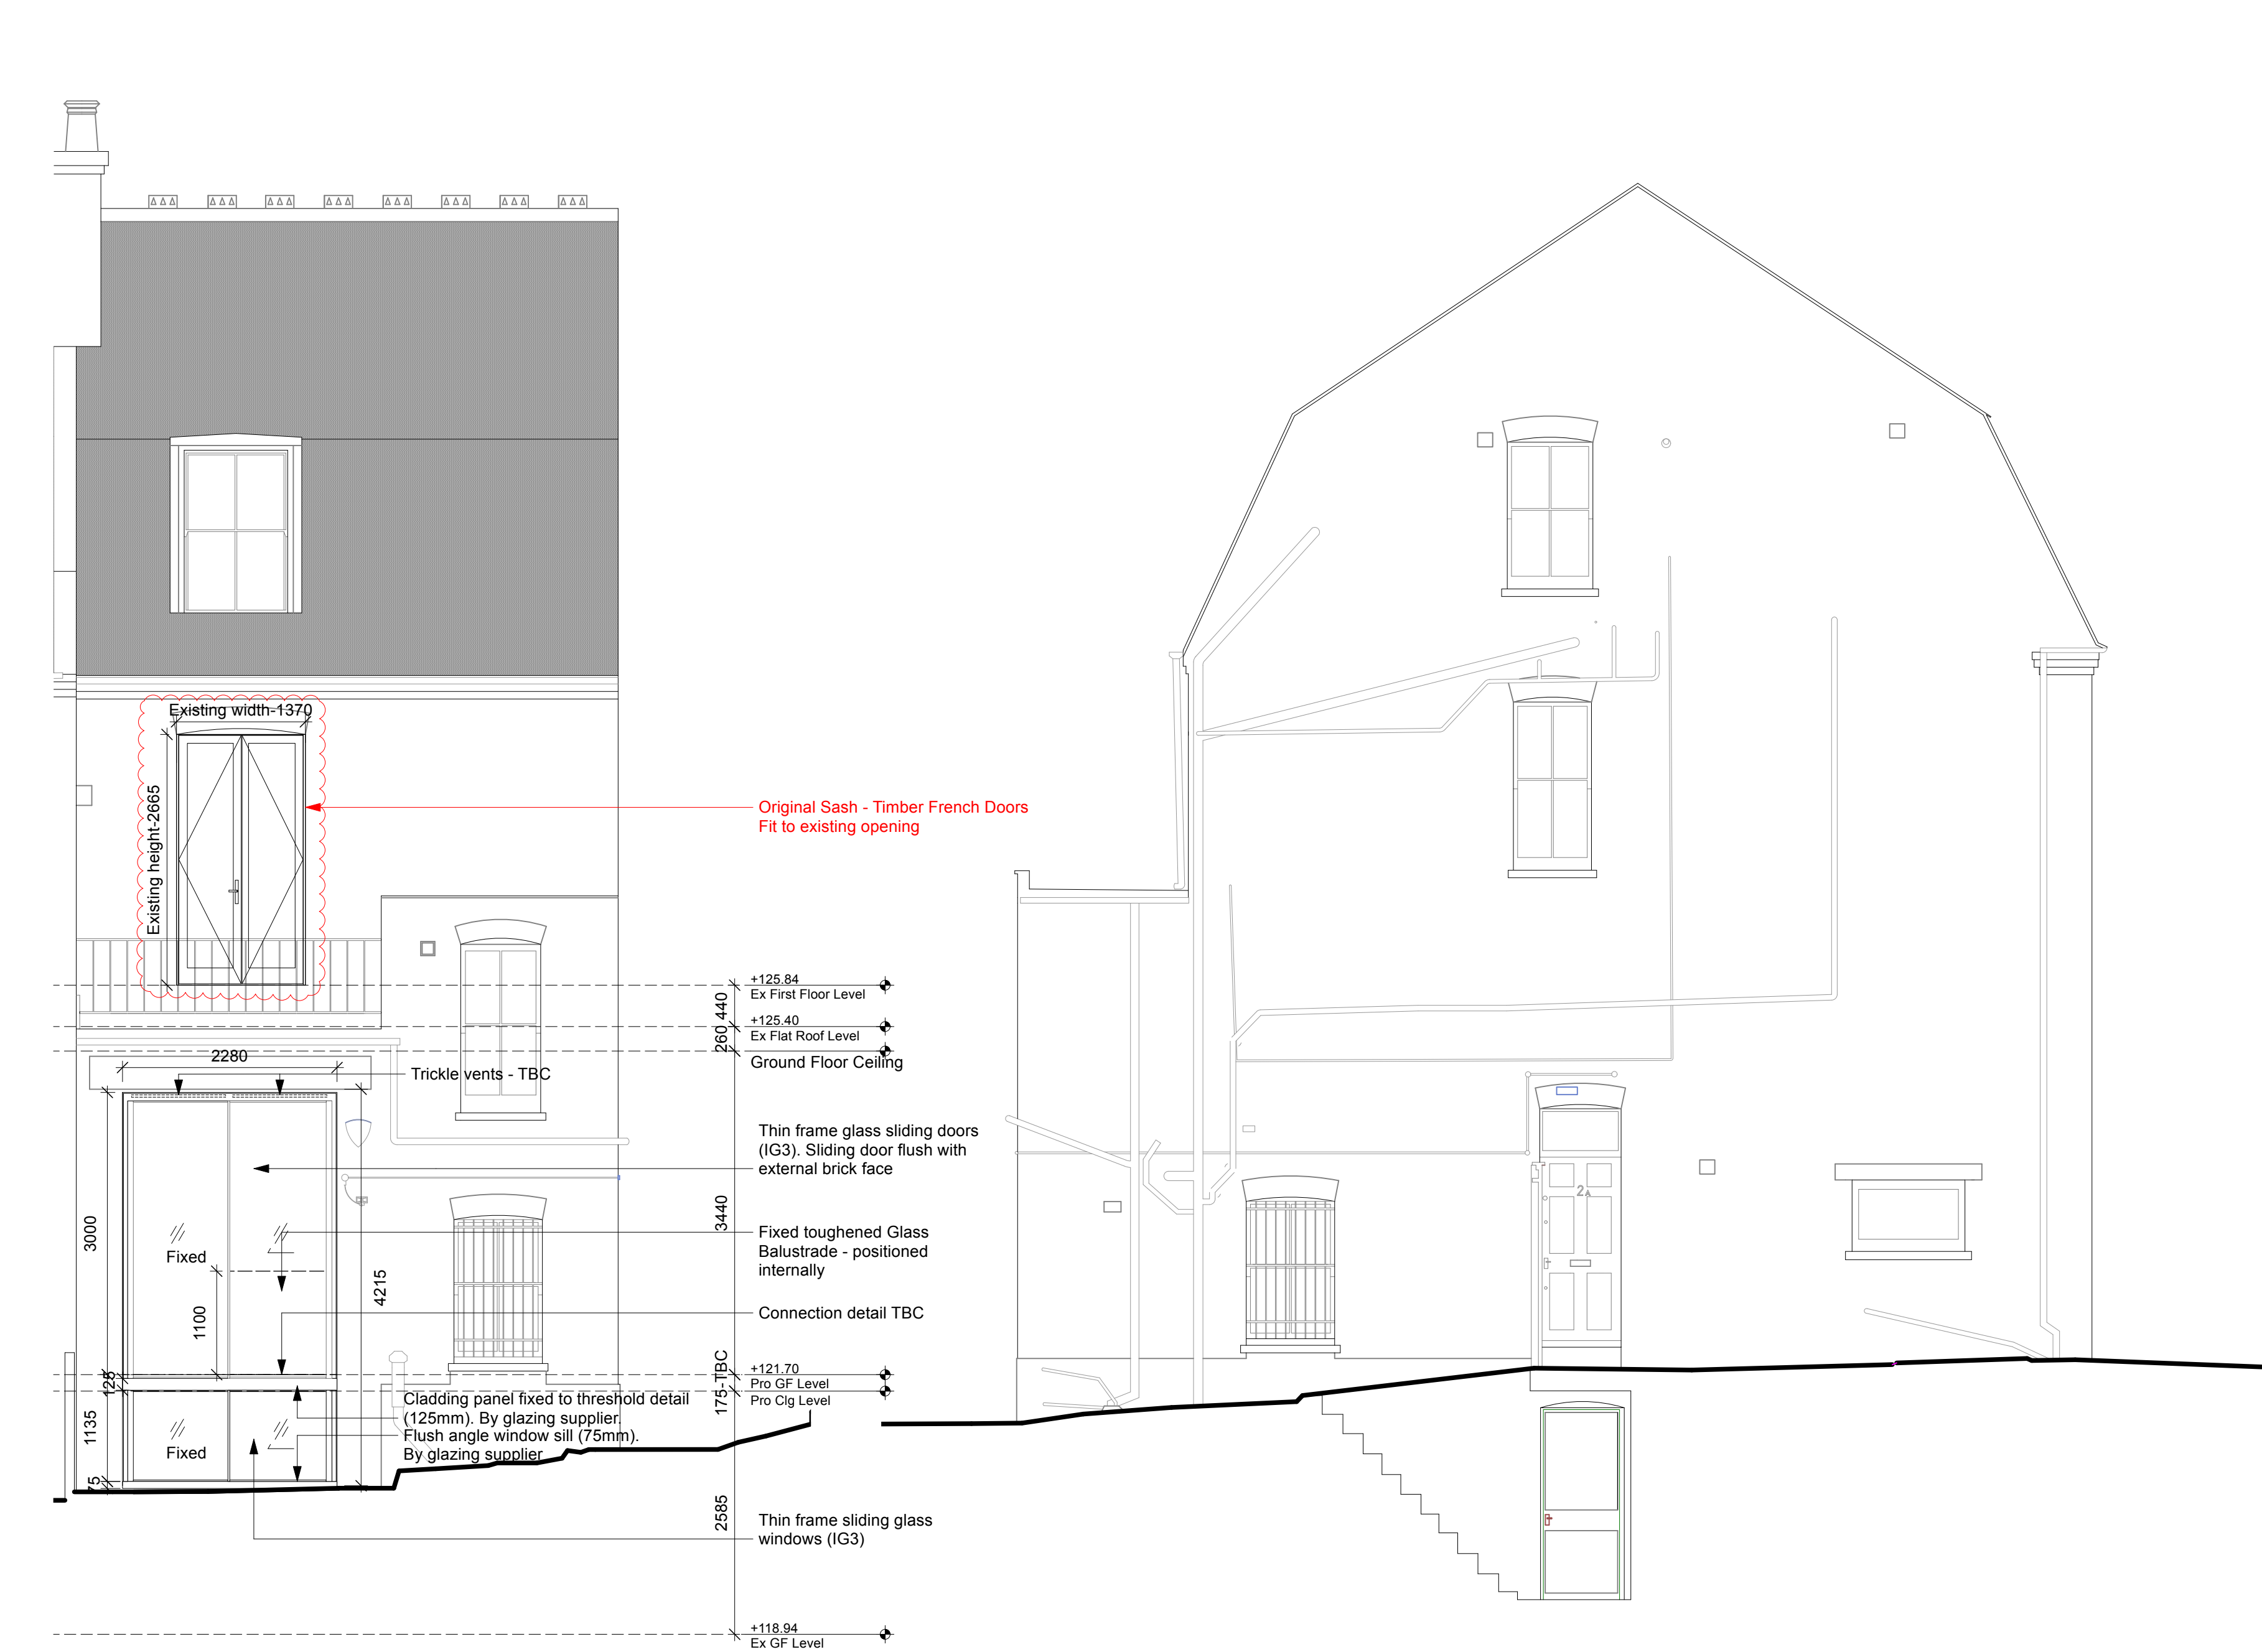

01 Proposed Rear Elevation

02 Proposed Side Elevation

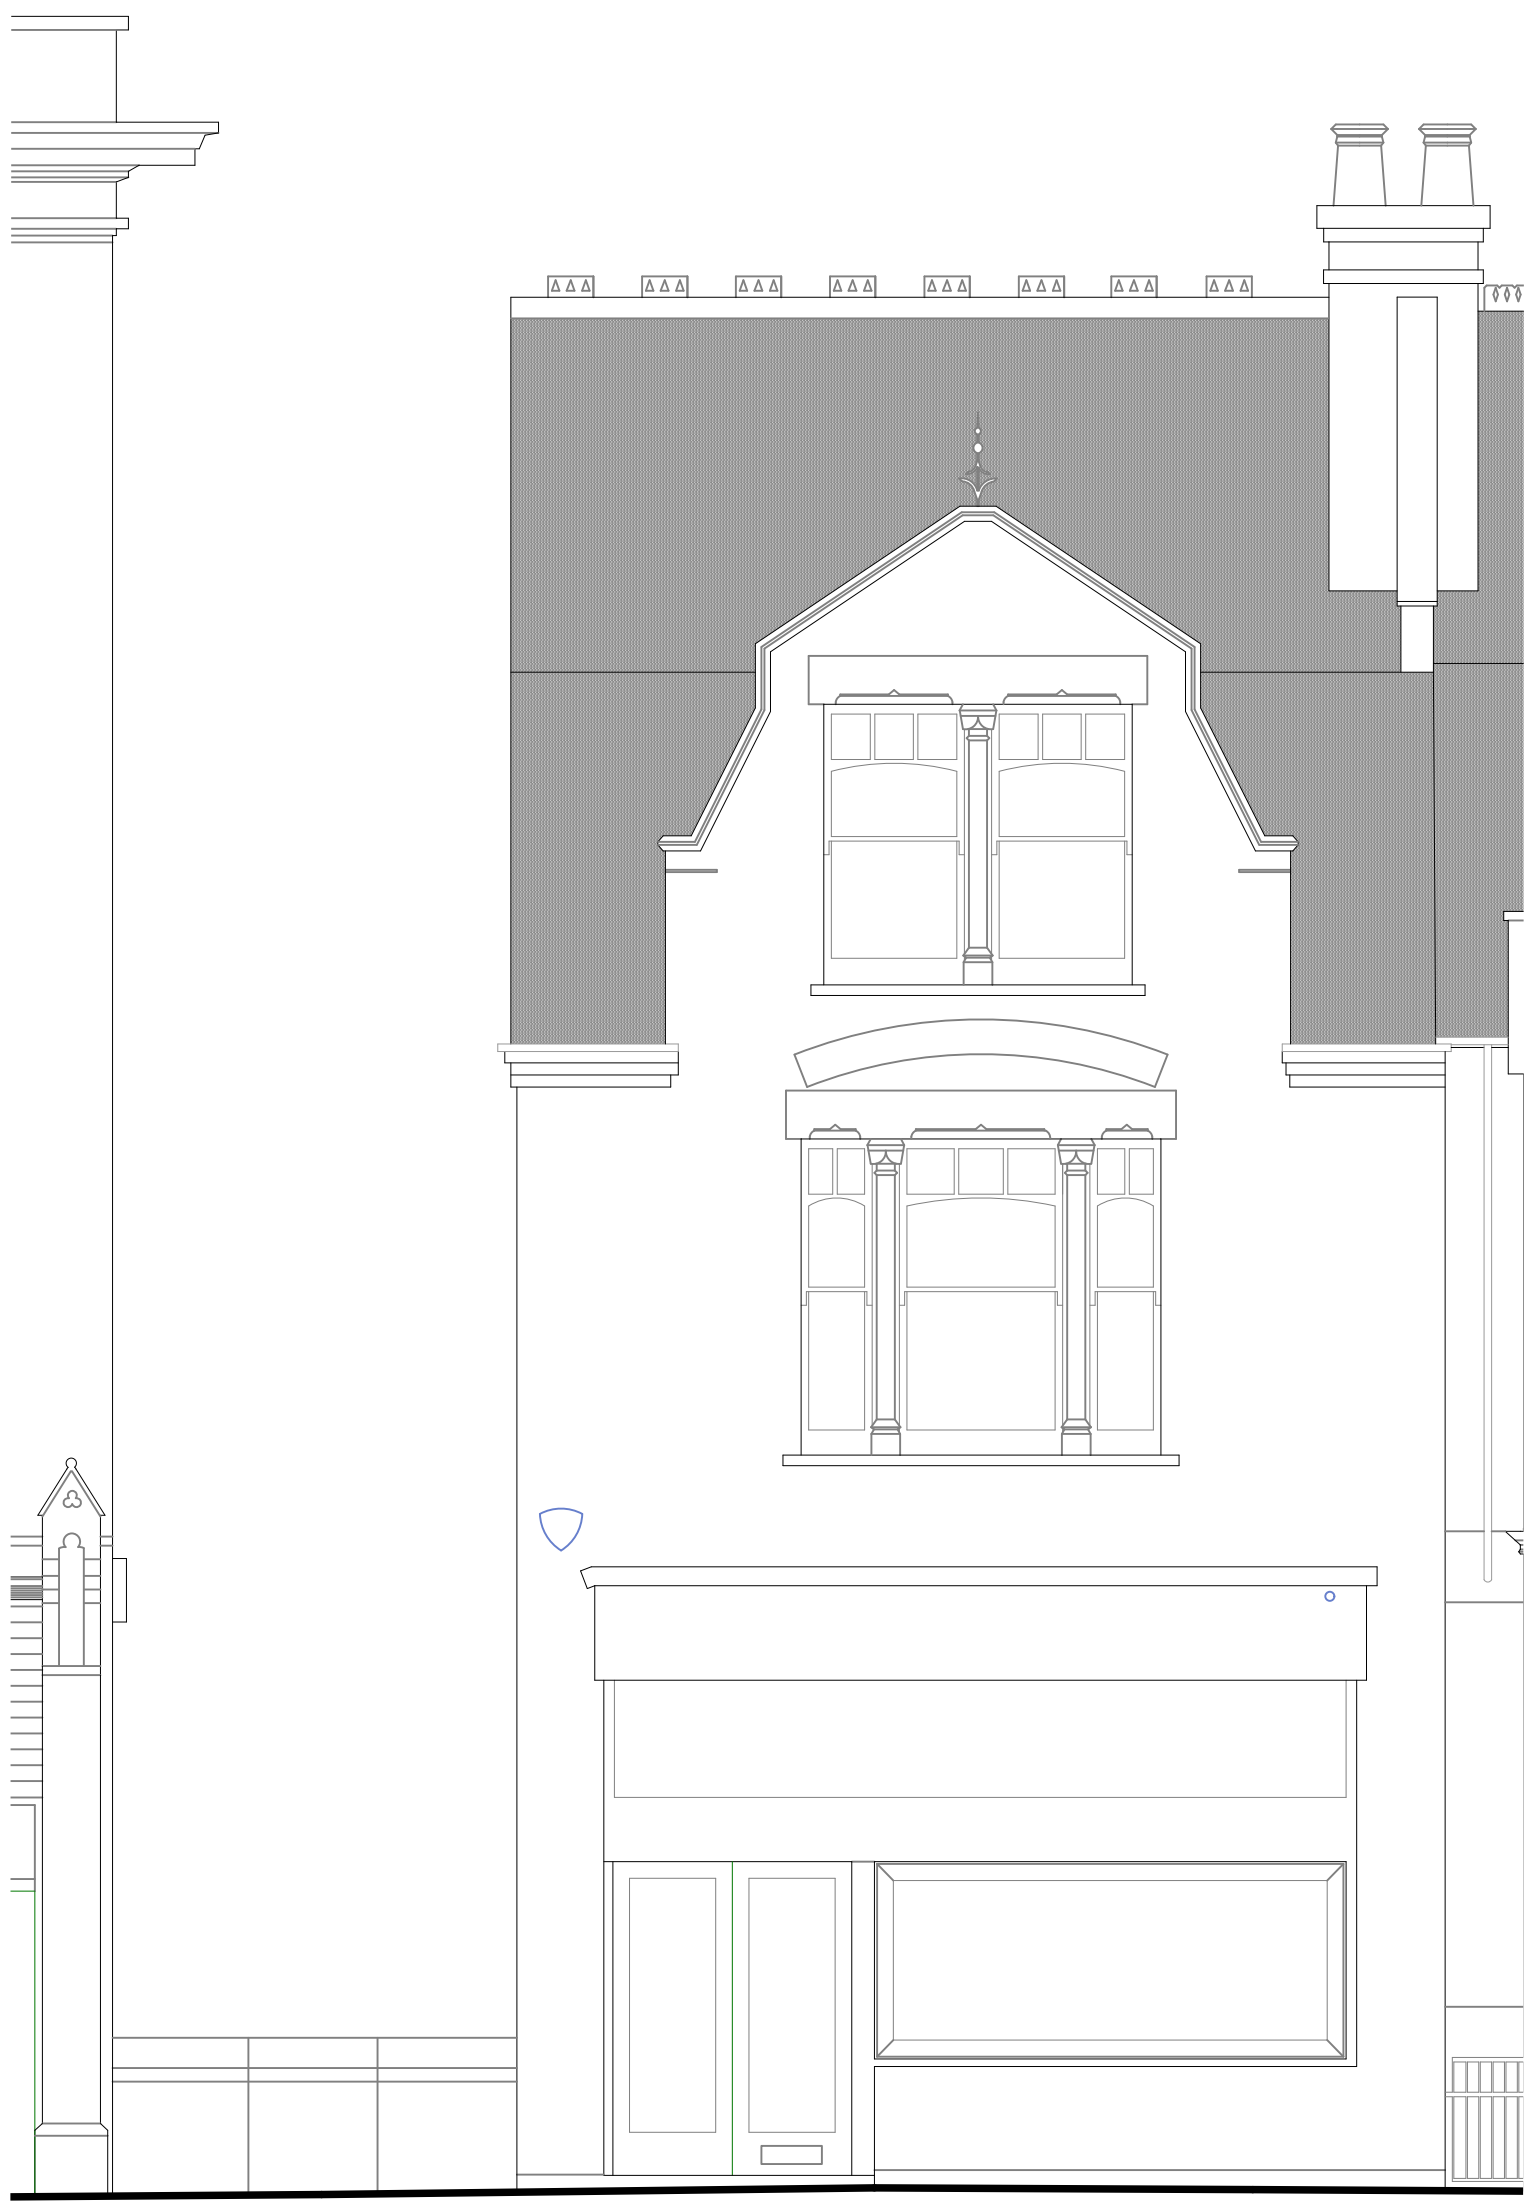

03 Proposed Front Elevation

Revisions	
P1	17/12/2024 Issued for Planning
P2	29/04/2025 First Floor doors replaced with timber french doors

PRICE|PARIZI

Unit 19, 8-20 Well Street
London, E9 7PX

E: studio@priceparizi.co.uk
T: 02034897570

Client Private

Project 2 Bisham Gardens
London
N6 6DD

Drawing Title

Proposed Elevations -
Front, Side & Rear Elevations

Status	Drawn	Checked
Planning	PA	RP

Scale	Date
1:50 @ A1, 1:100 @ A3	April 2025

Drwg. No. & Revision

235-Pro-GE01-P2

PricePariziLive Projects\235_Bisham Gardens