

Full Planning Application

Client Name

Jess and Kris

Project Address

Flat 1, 68 Goldhurst Terrace, NW6 3HT


Project Issue Date

30/04/2025


Project Code

NAD_o69

01/05/2025 17:58:10

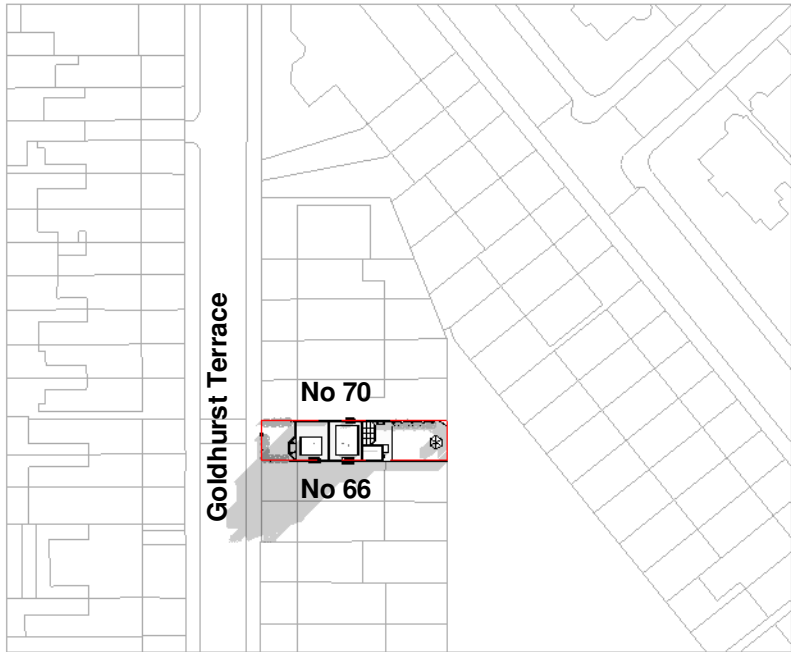


0 1 5 10 20
SCALE BAR

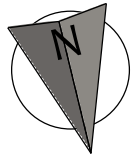

1

Site - EX 1250

1 : 1250

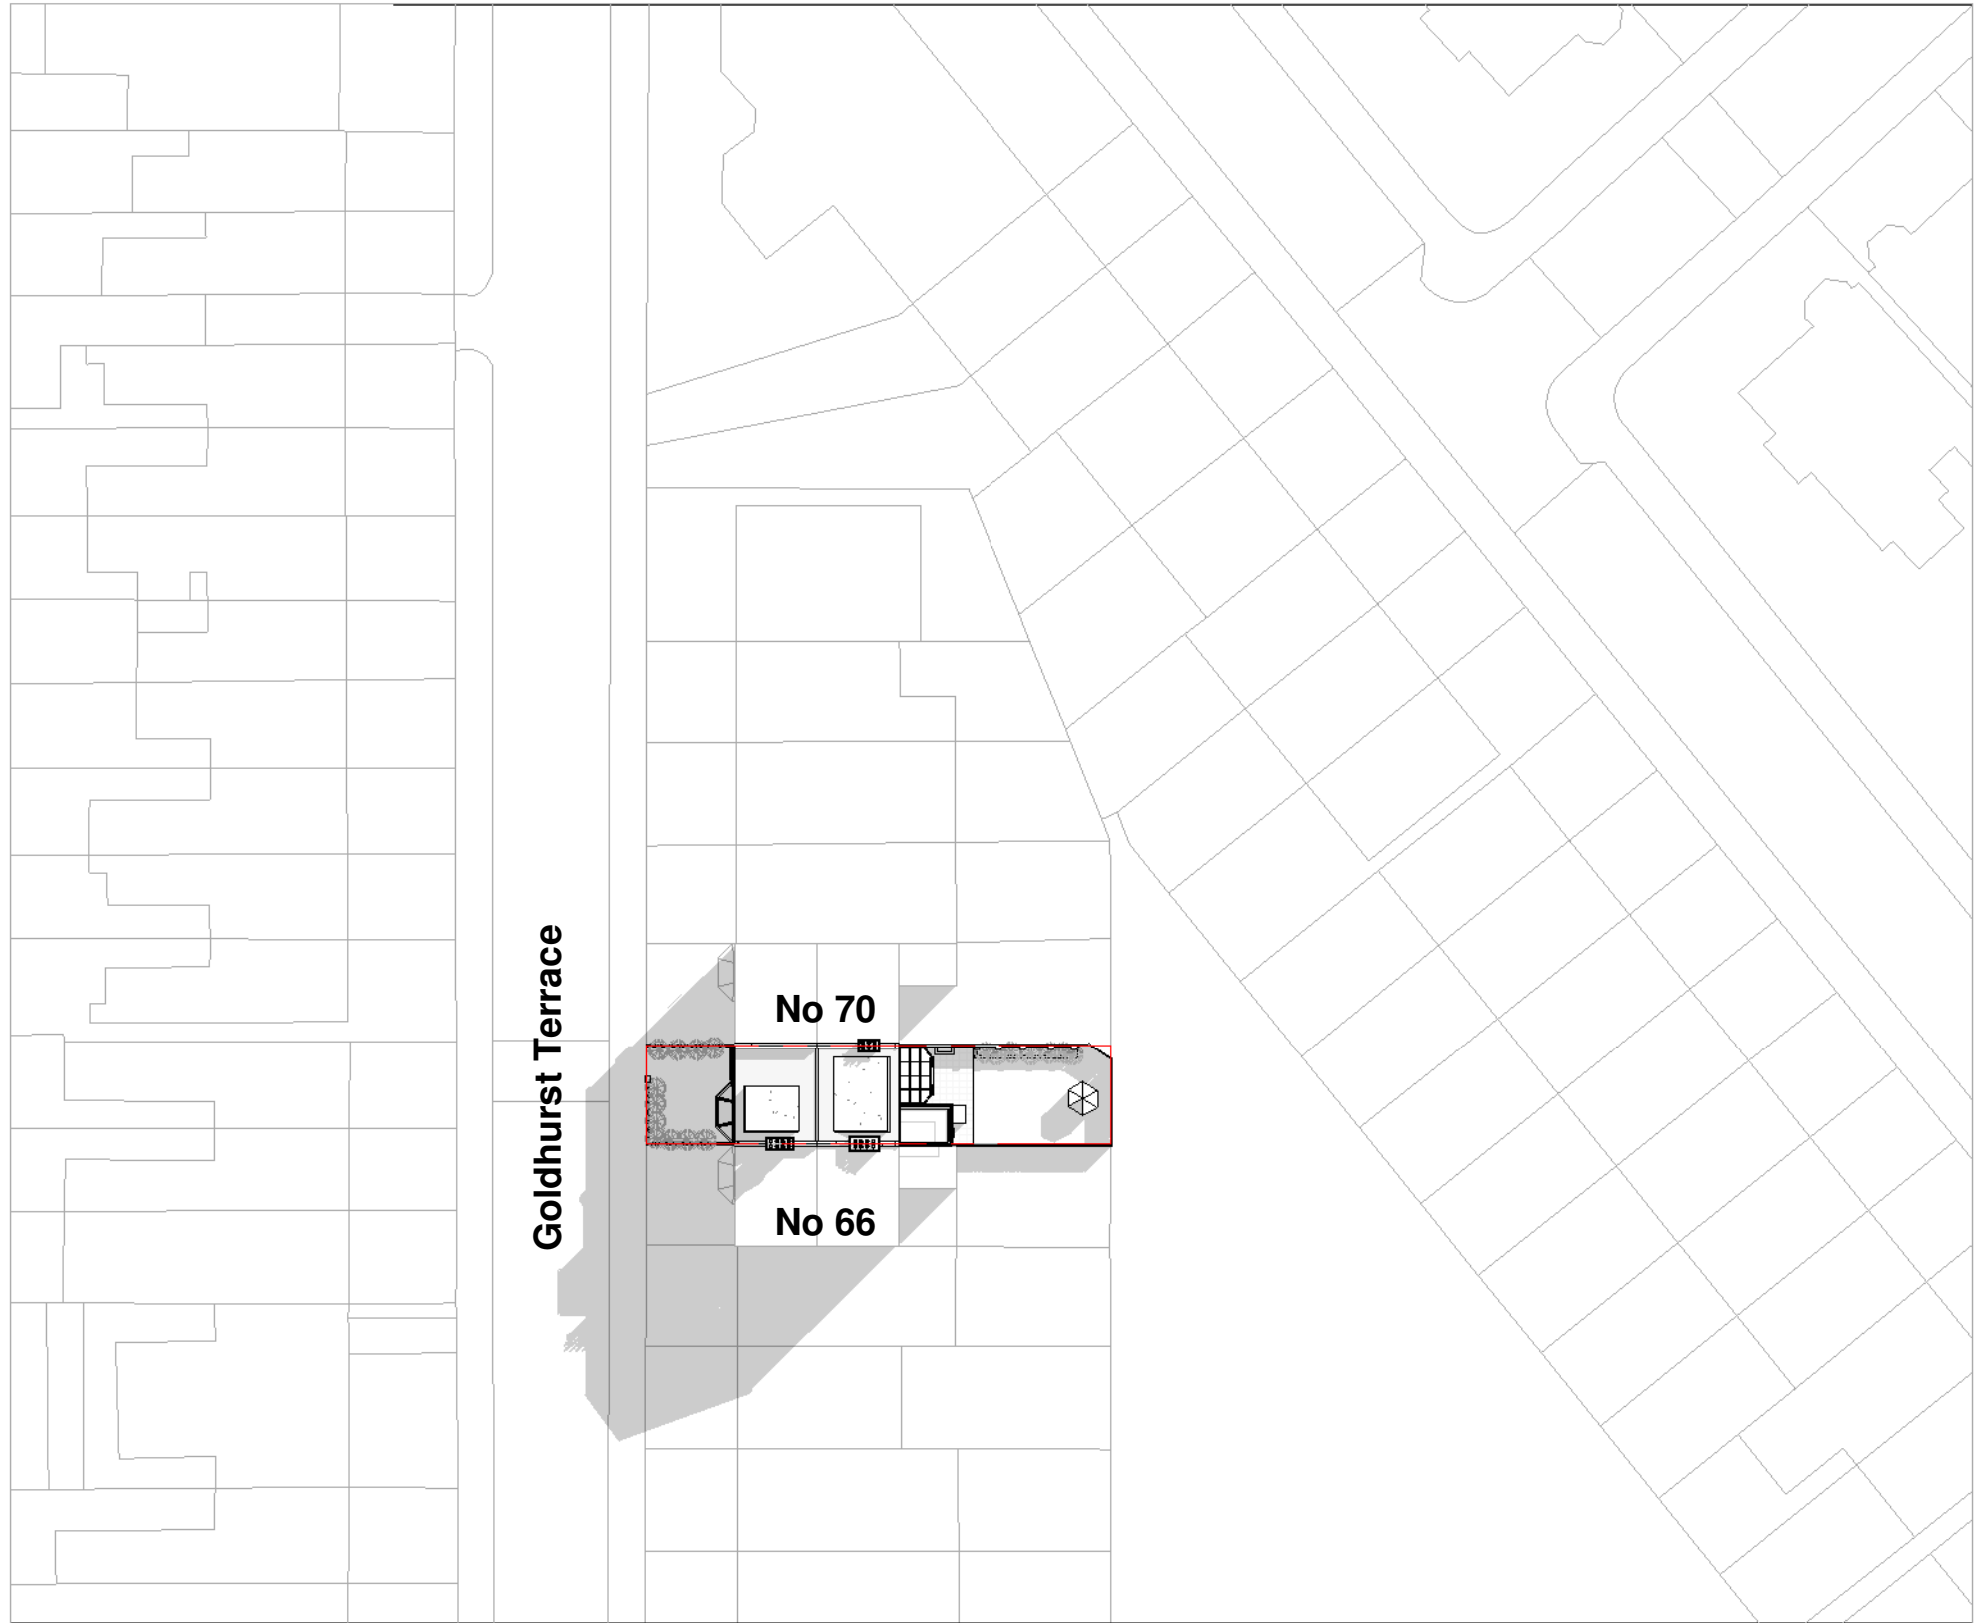


2

Site - EX 500

1 : 500

0 1 5 10 20
SCALE BAR

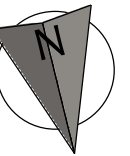

Submitted For
Planning

Project Stage
Detailed Design

Client Name
Jess and Kris

Project Address
**Flat 1, 68 Goldhurst Terrace, NW6
3HT**

N.A DESIGNS

**Please check all
dimensions on site
prior commencing
any work.**

Sheet name
EX. Location Plan


Page No.
B. EX. 0. 1

Scale | Come
indicate


A3

Project Code
NAD_069


Date: 30/04/2025

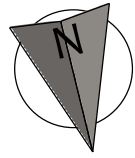


Goldhurst Terrace

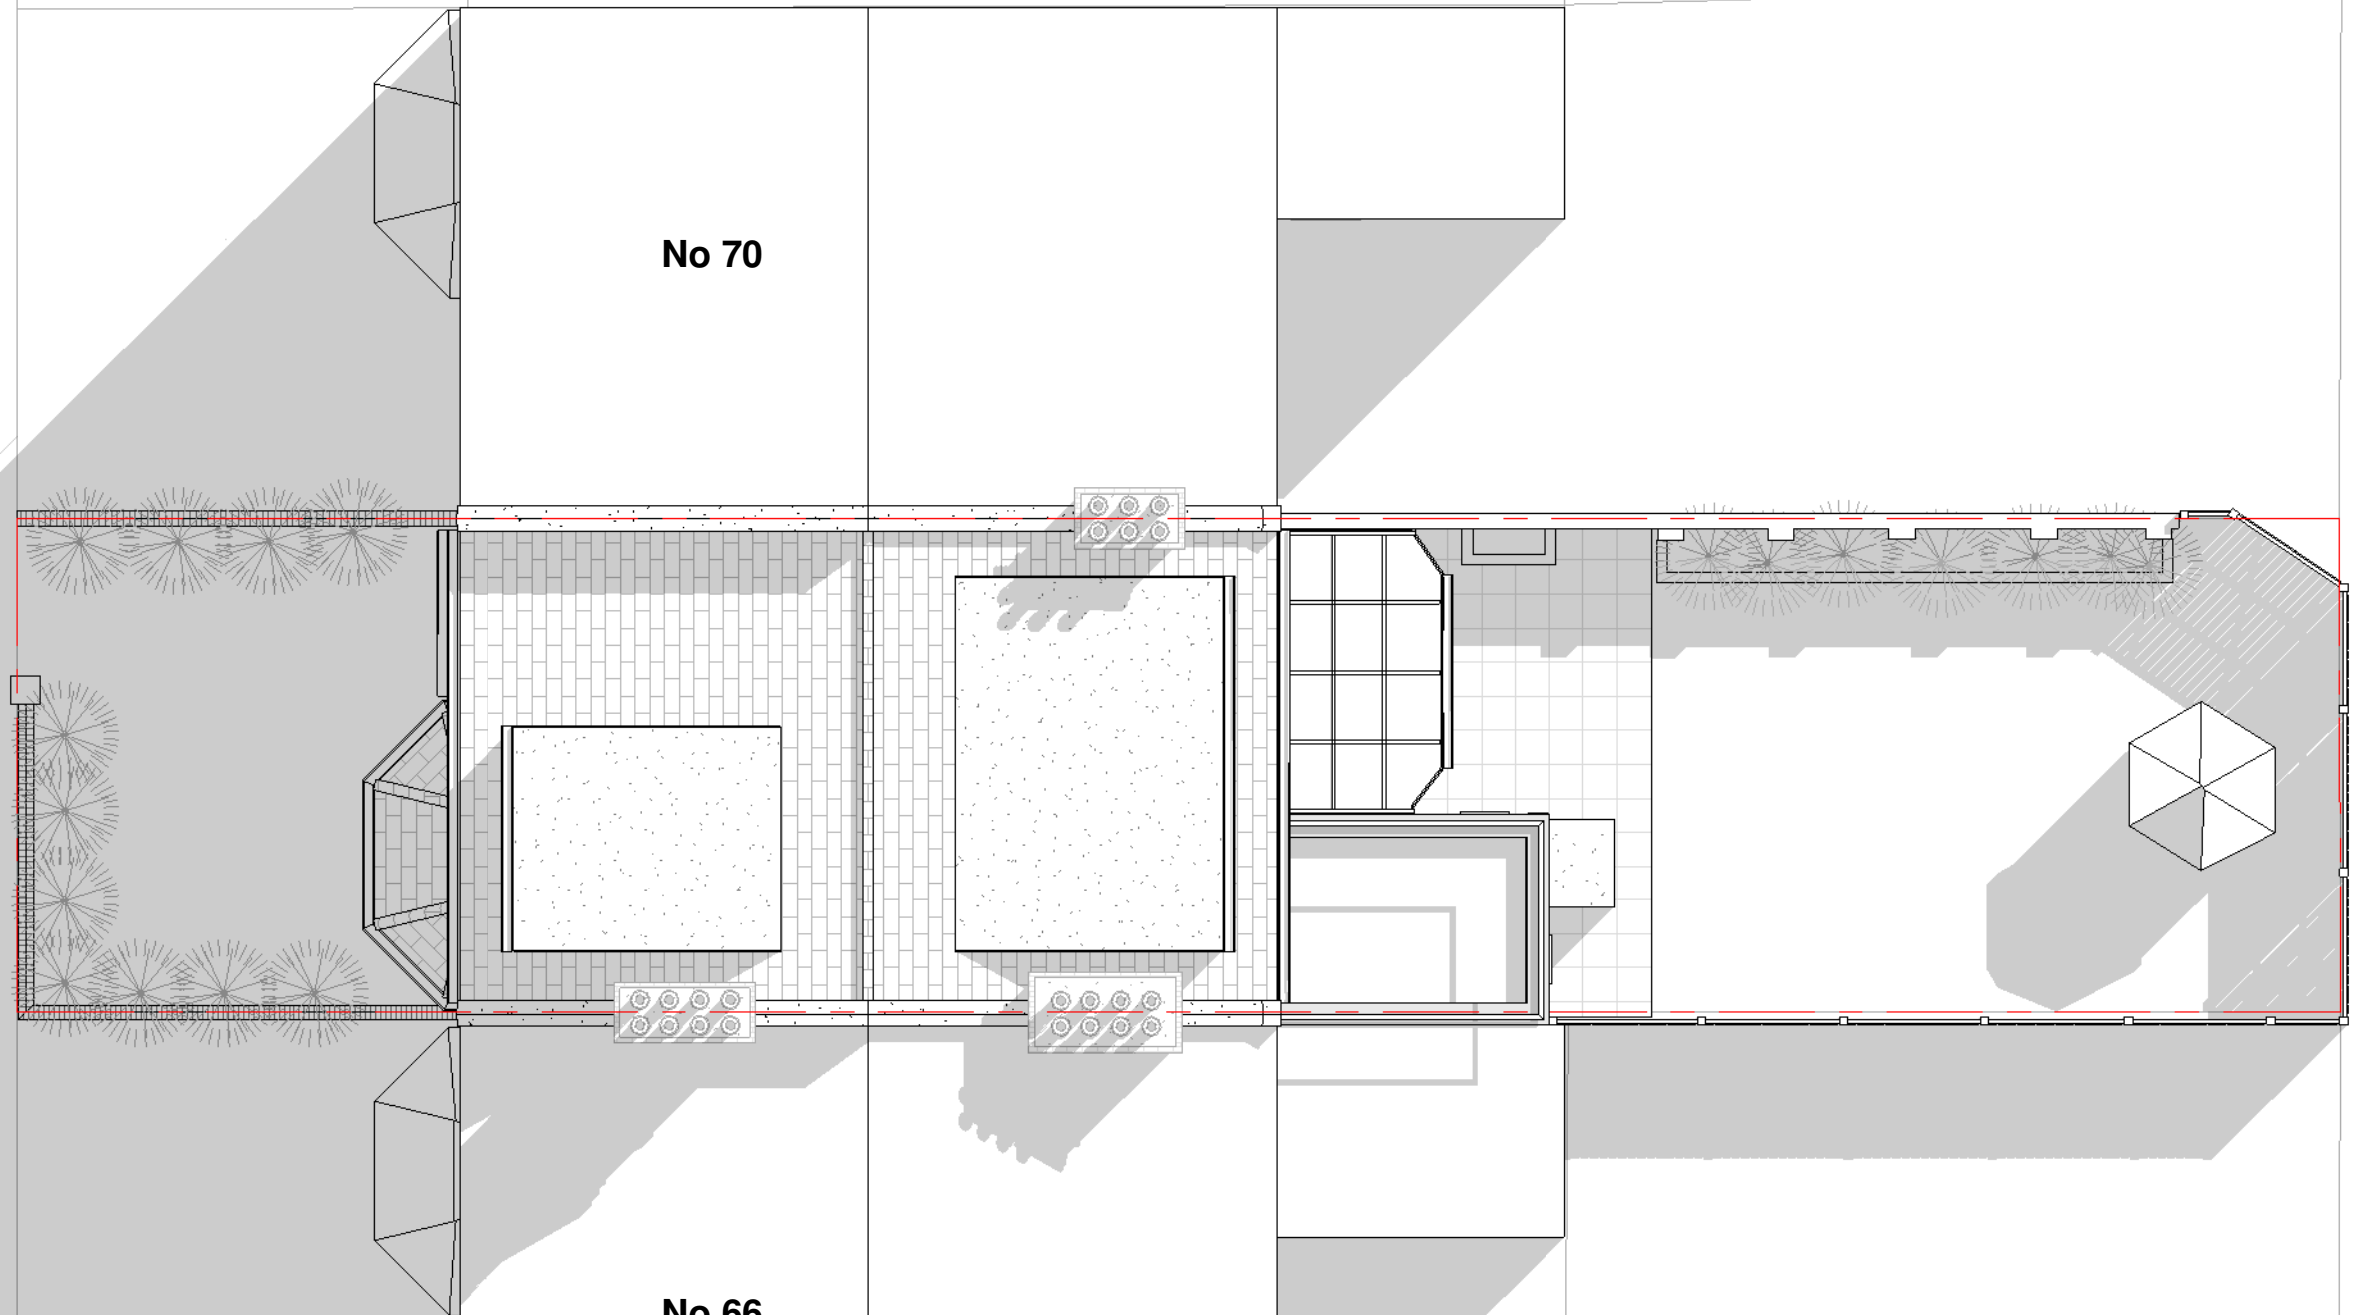


01/05/2025 17:58:10

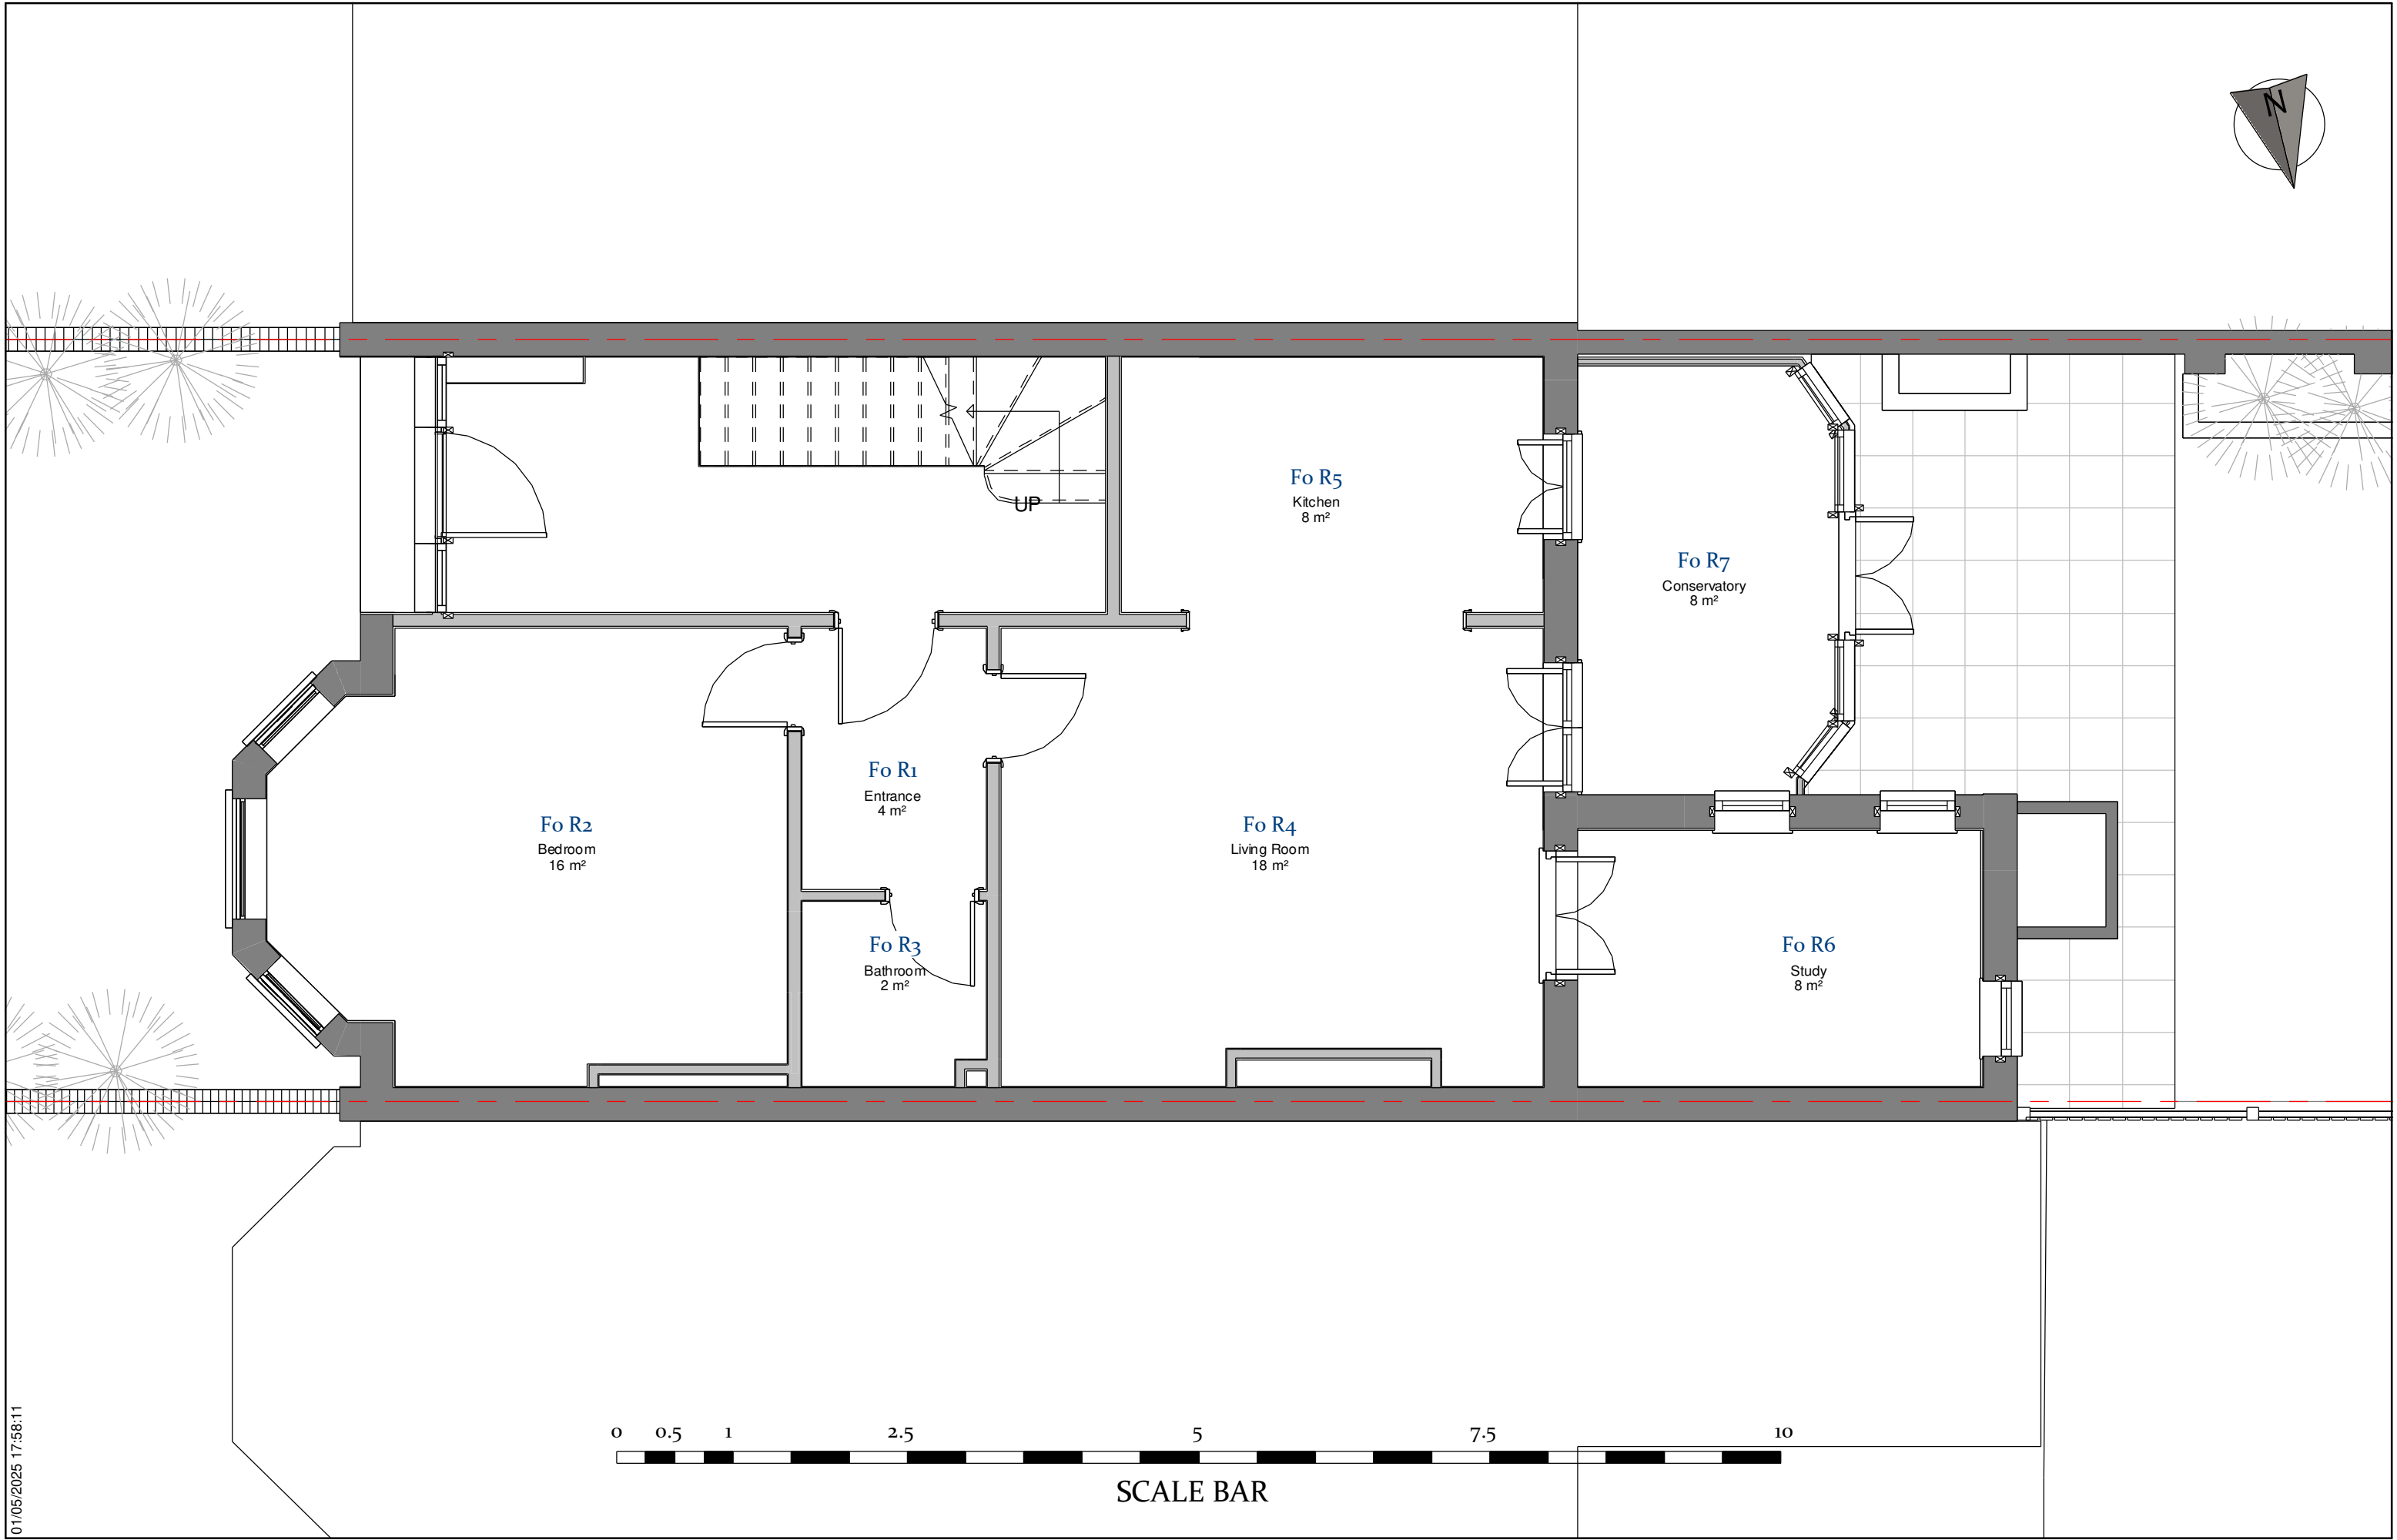

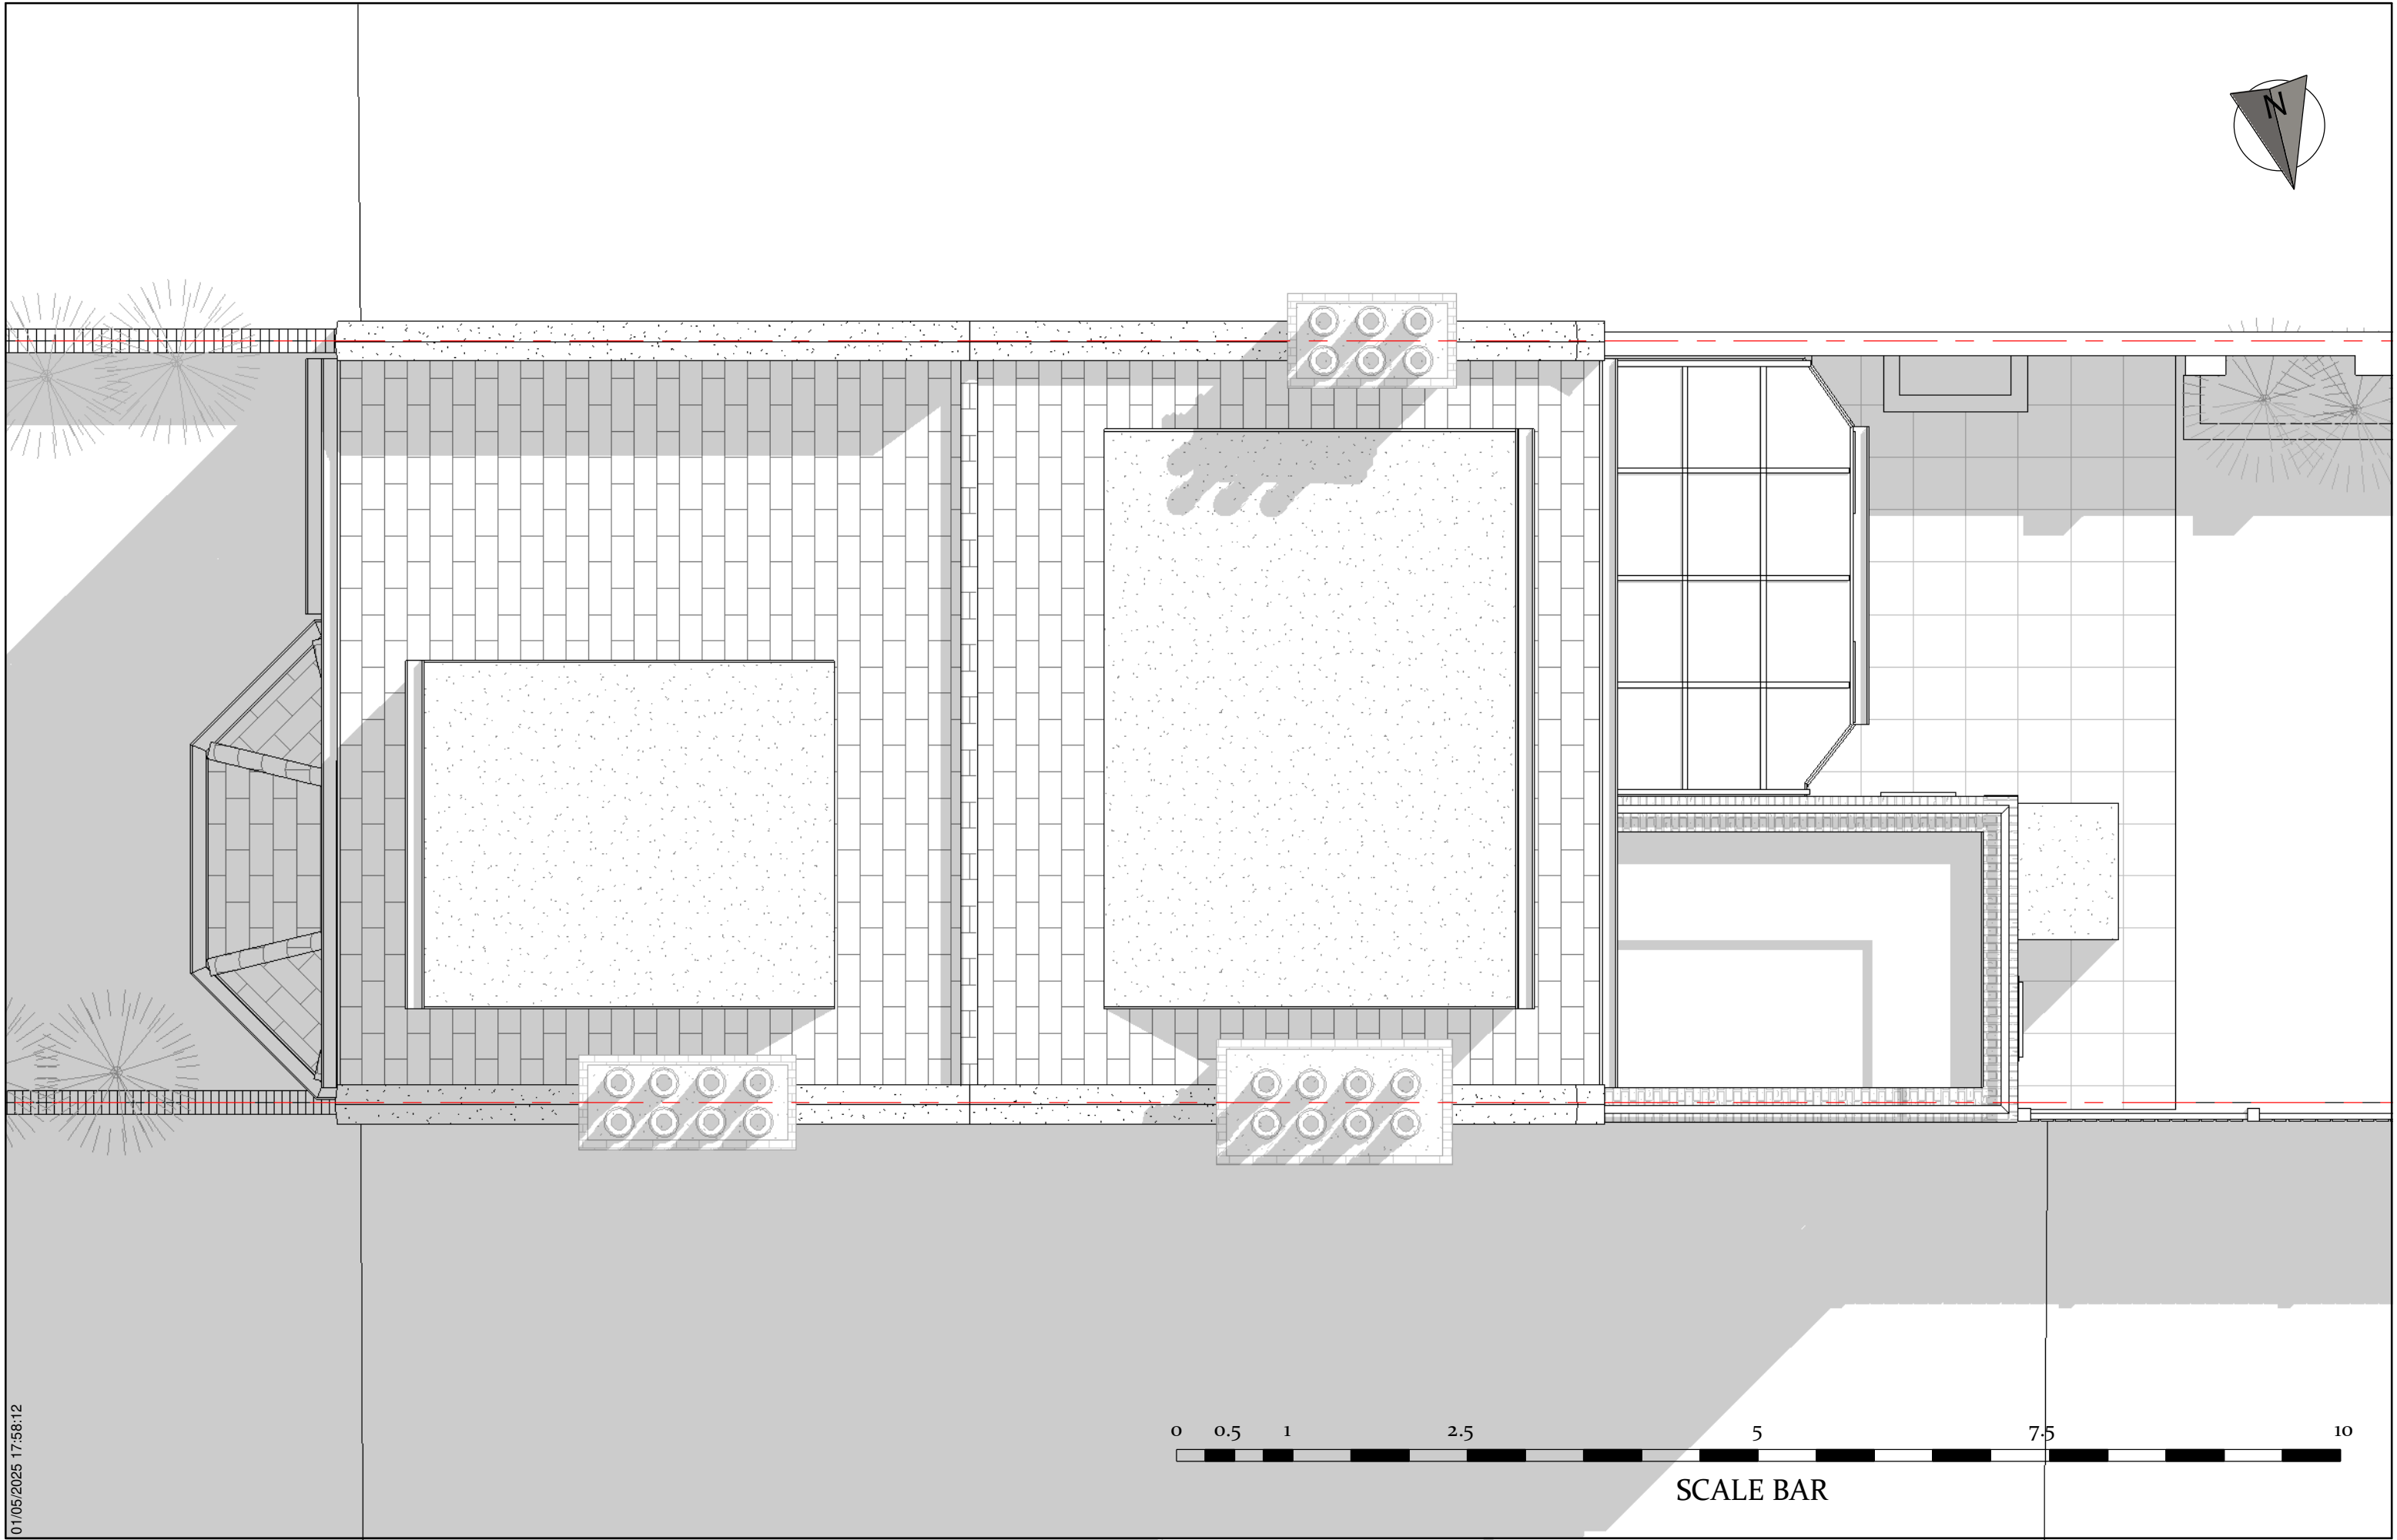

01/05/2025 17:58:12

 

SCALE BAR



Submitted For
Planning

Project Stage
Detailed Design

Client Name
Jess and Kris

Project Address
**Flat 1, 68 Goldhurst Terrace, NW6
3HT**

N.A DESIGNS

**Please check all
dimensions on site
prior commencing
any work.**

Sheet name
EX. Front Elevation

Page No.
B. EX. 3. 1


Scale | 1 : 50

A3

Project Code
NAD_069

Date: 30/04/2025

01/05/2025 17:58:12

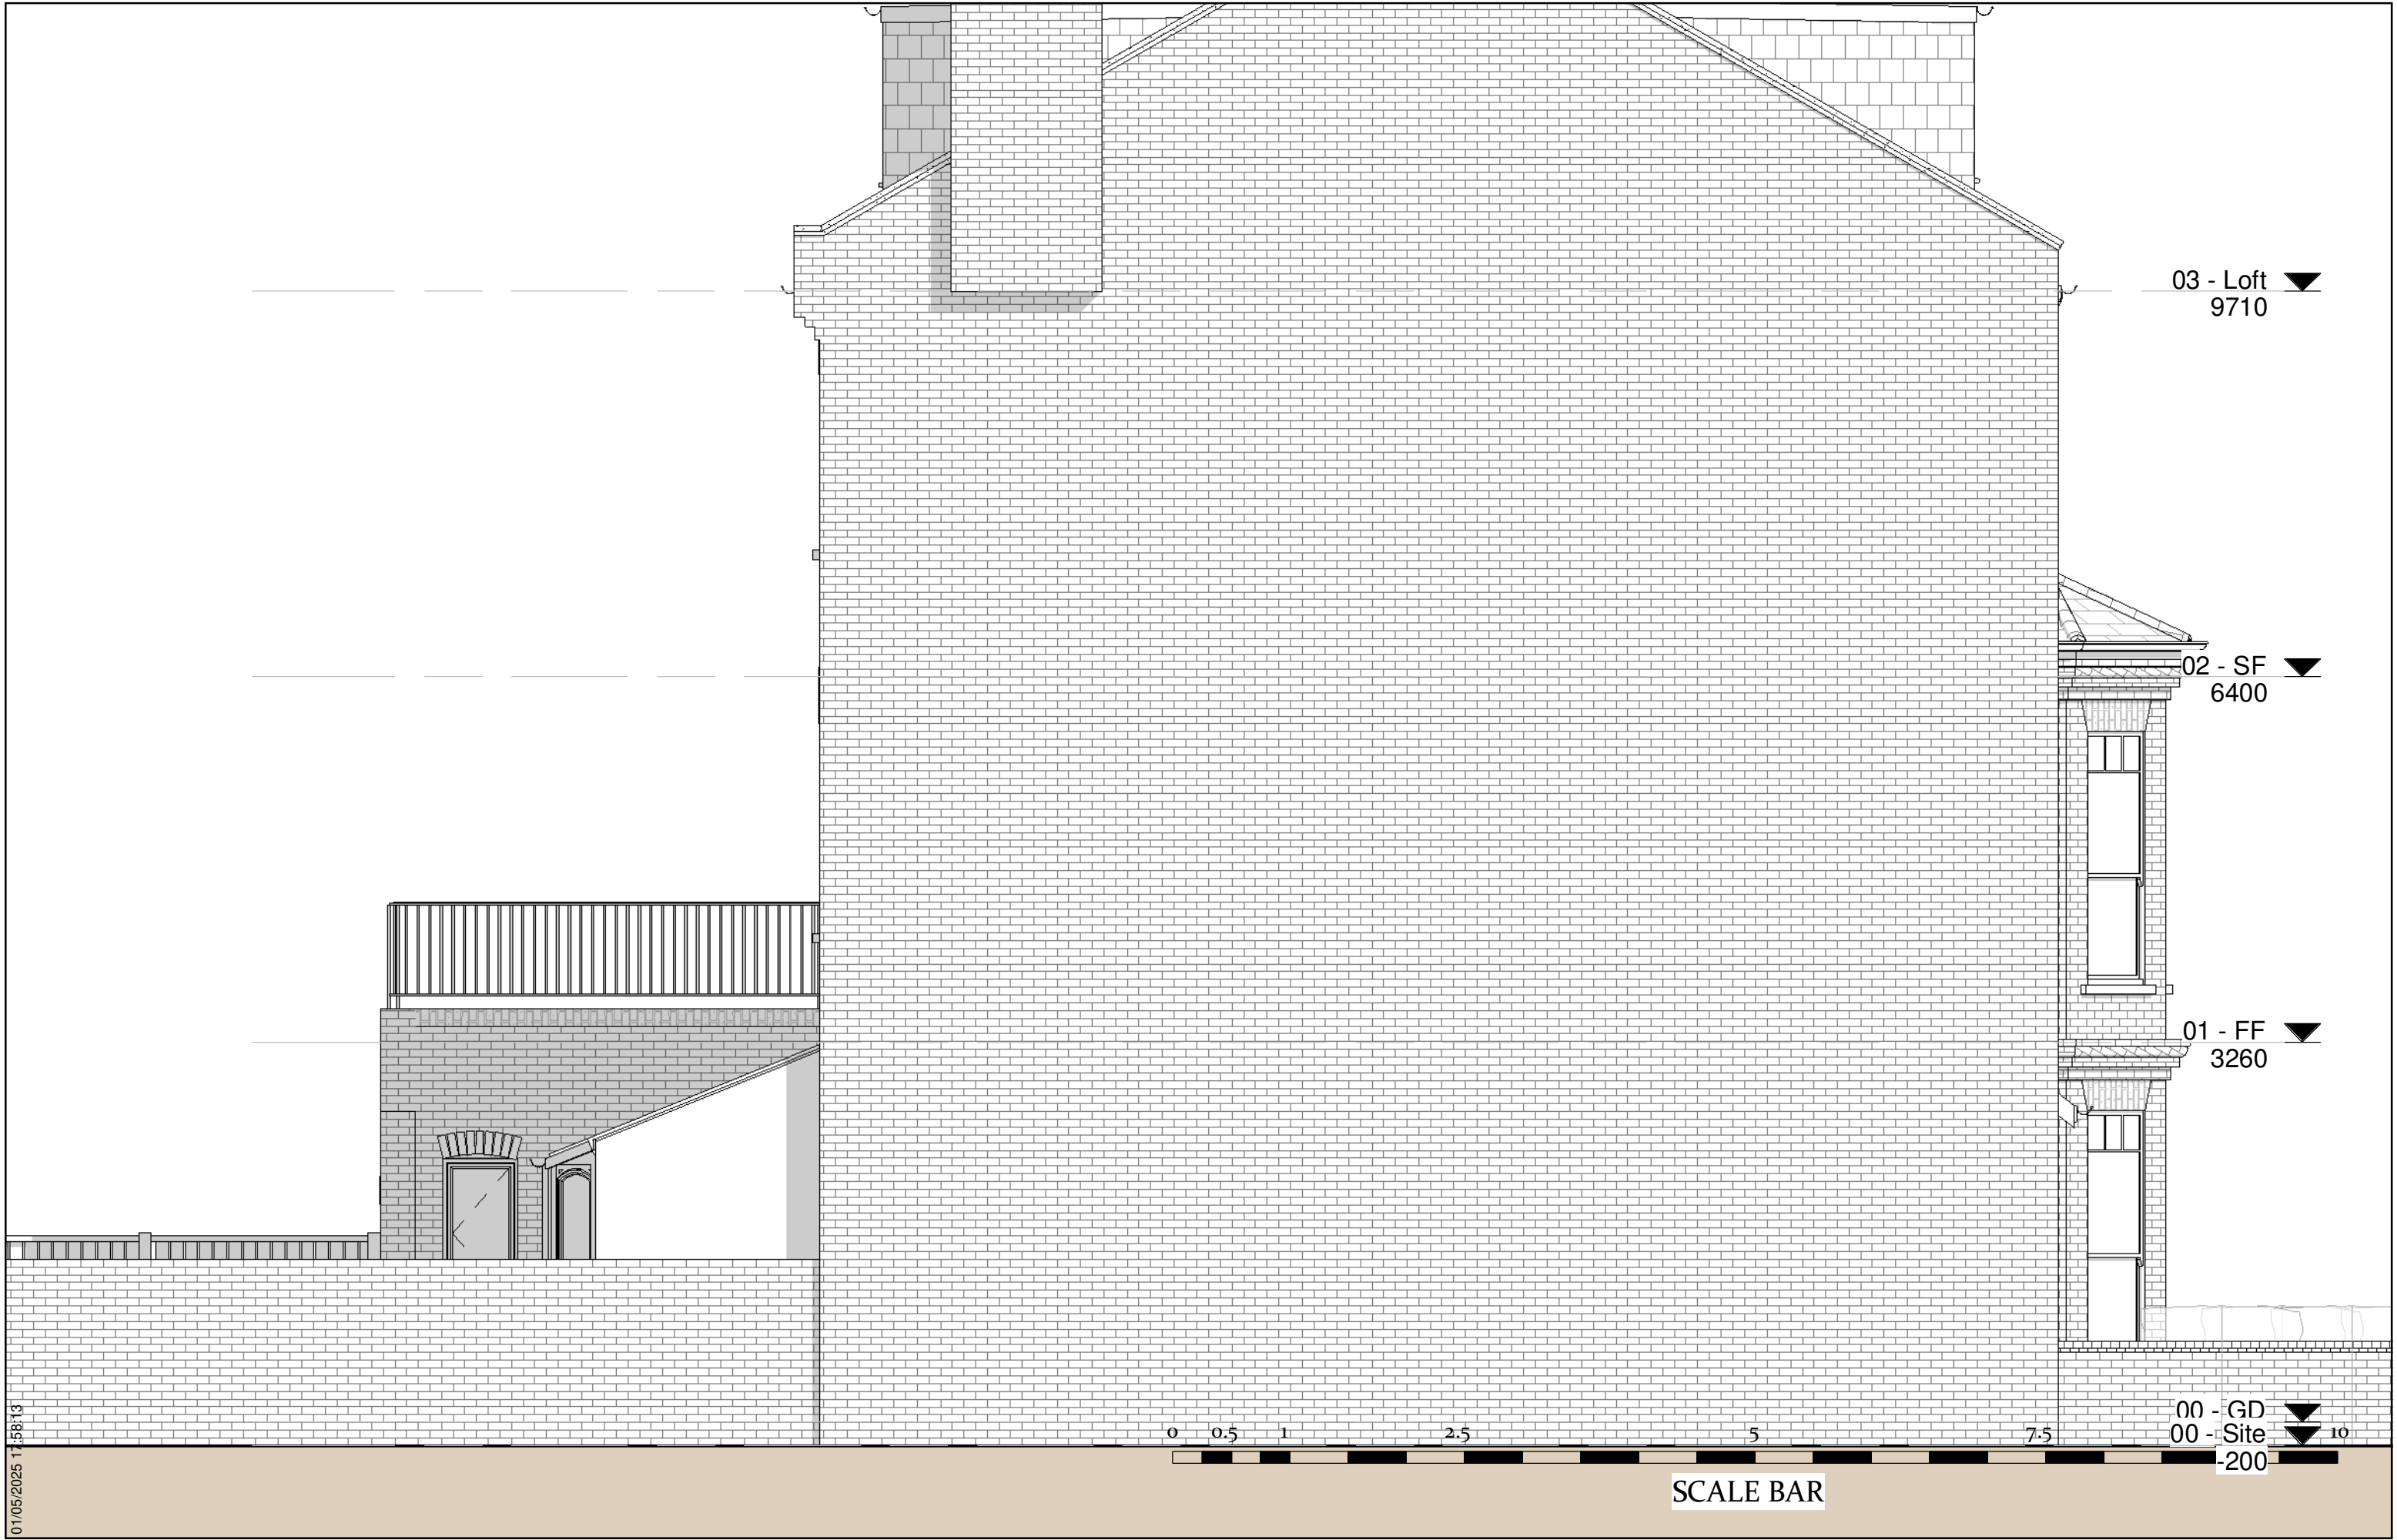

01/05/2025 17:58:13

Submitted For
Planning

Project Stage
Detailed Design

Client Name
Jess and Kris

Project Address
**Flat 1, 68 Goldhurst Terrace, NW6
3HT**

N.A DESIGNS

**Please check all
dimensions on site
prior commencing
any work.**

Sheet name
EX. Rear Elevation

Page No.
B. EX. 3. 3

Scale | 1 : 50


A3

Project Code
NAD_069

Date: 30/04/2025




SCALE BAR

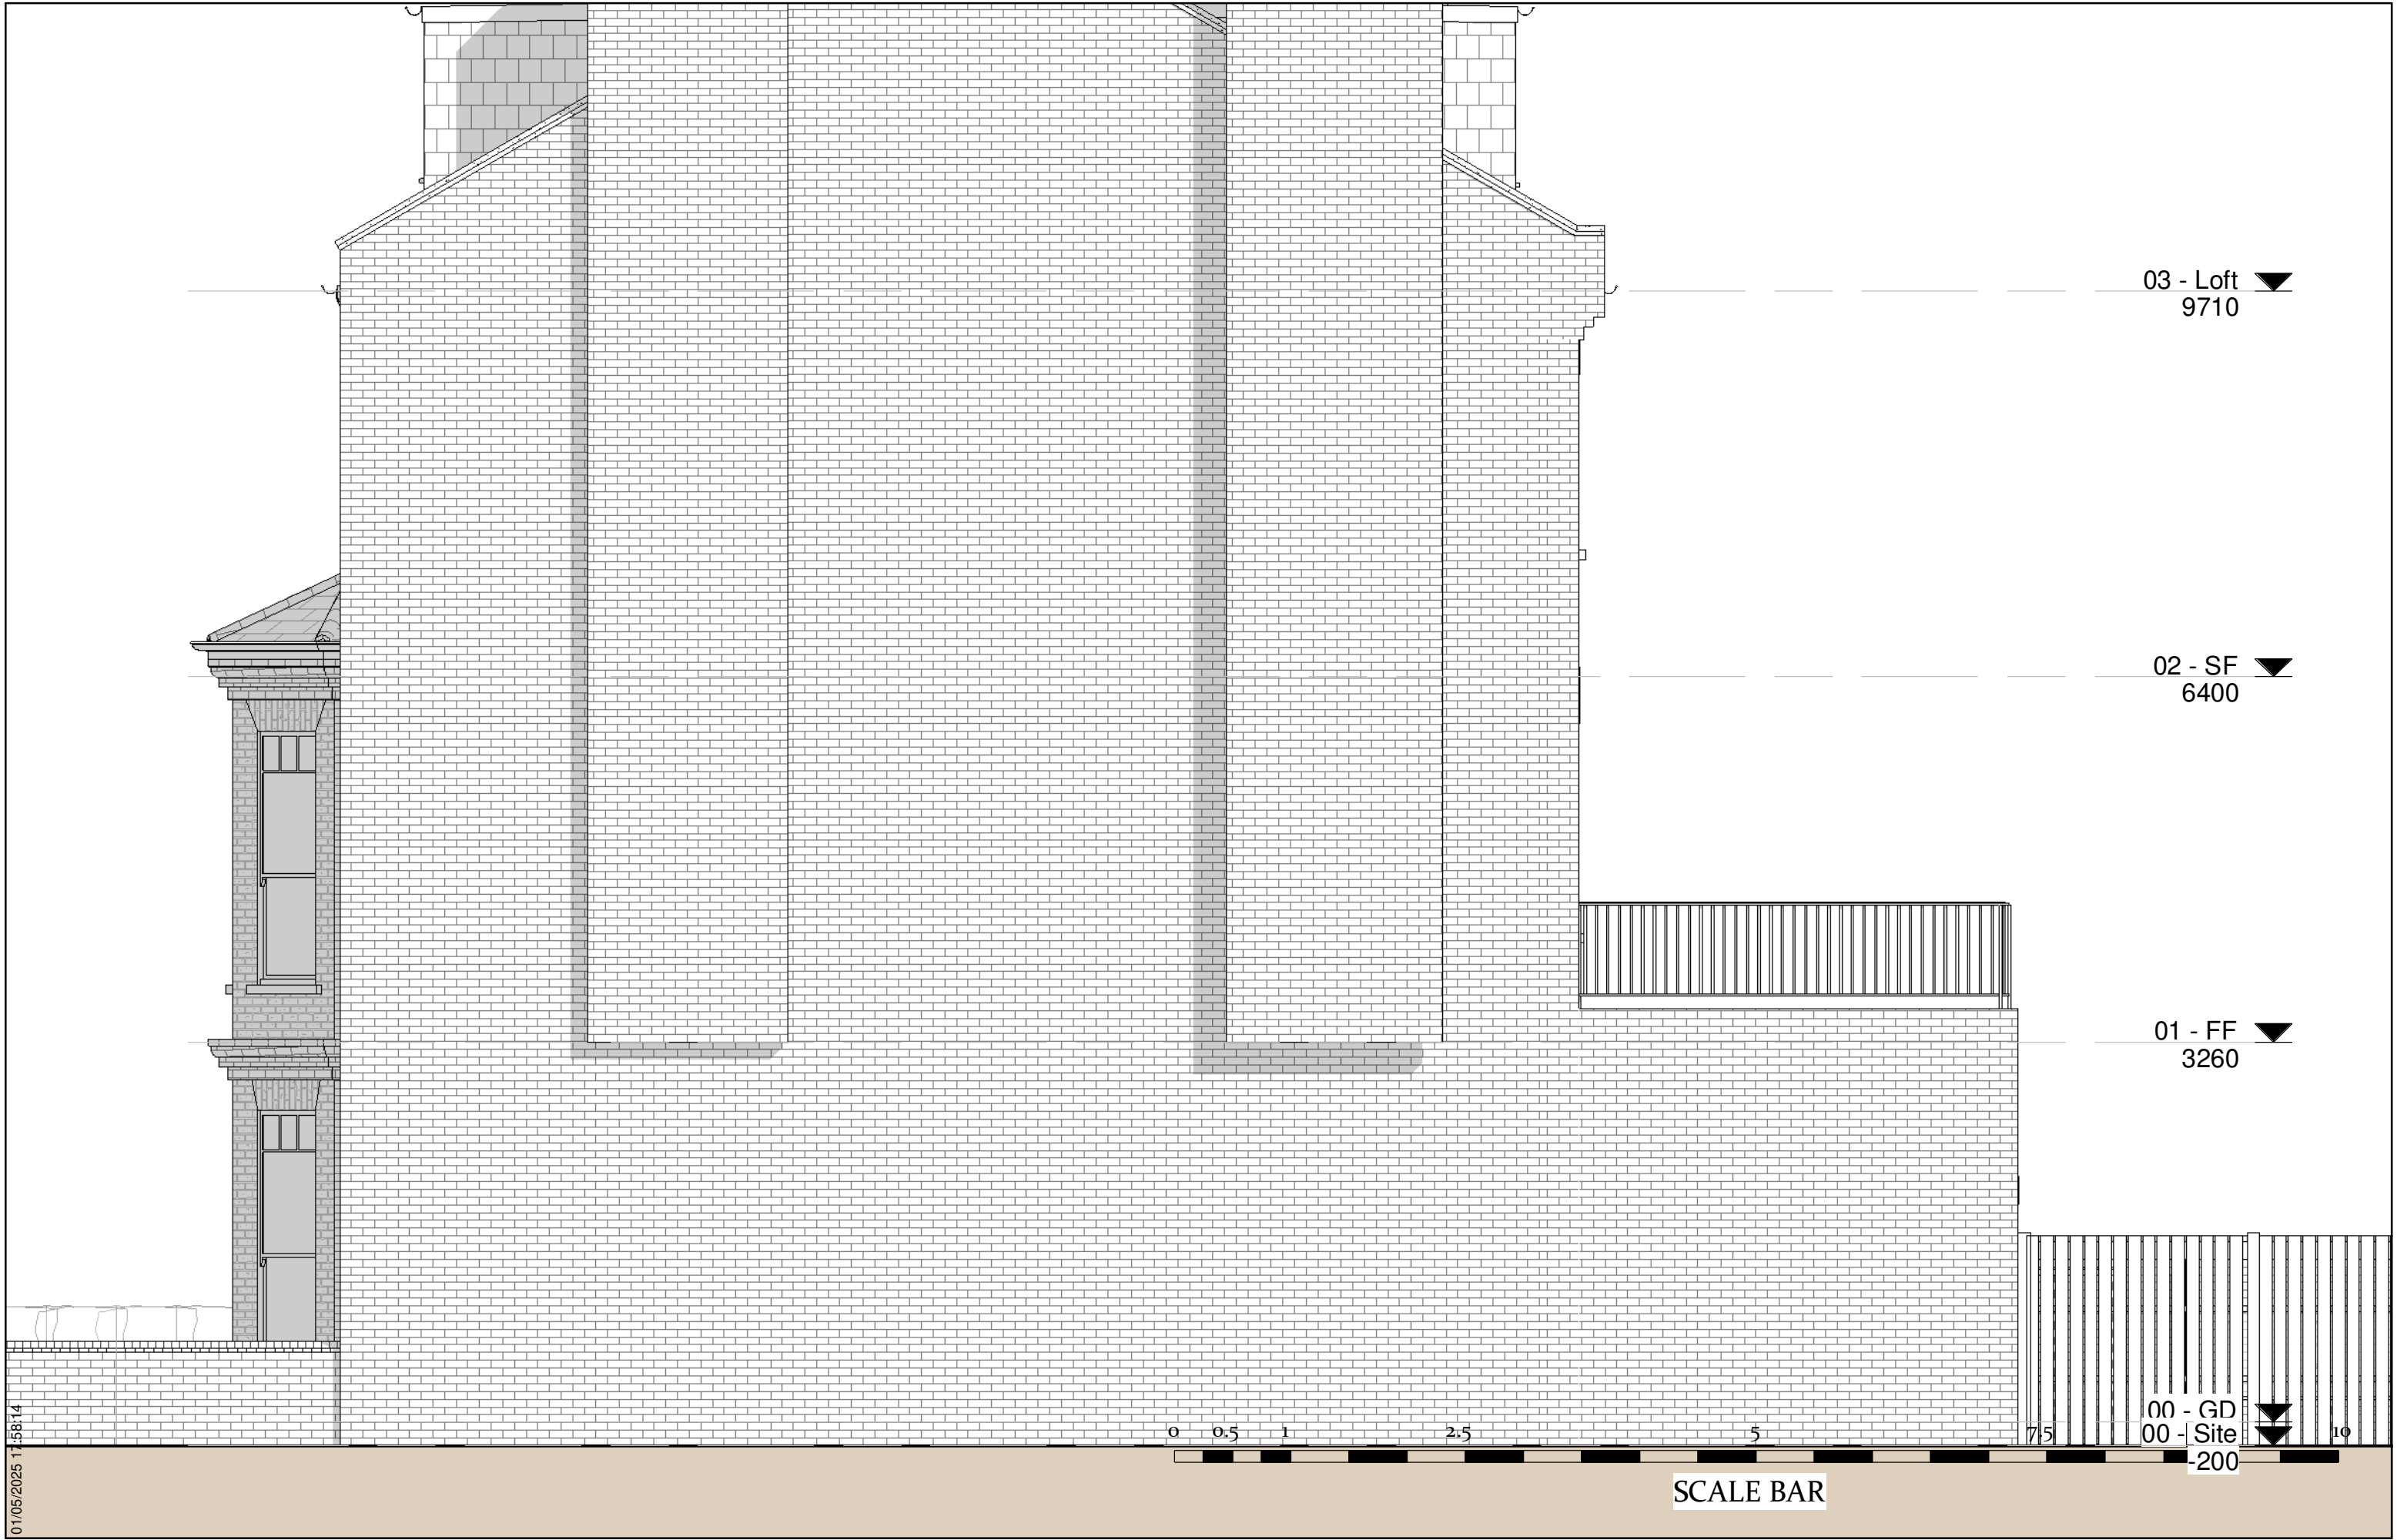

2

Section - 2 - EX



1 : 50

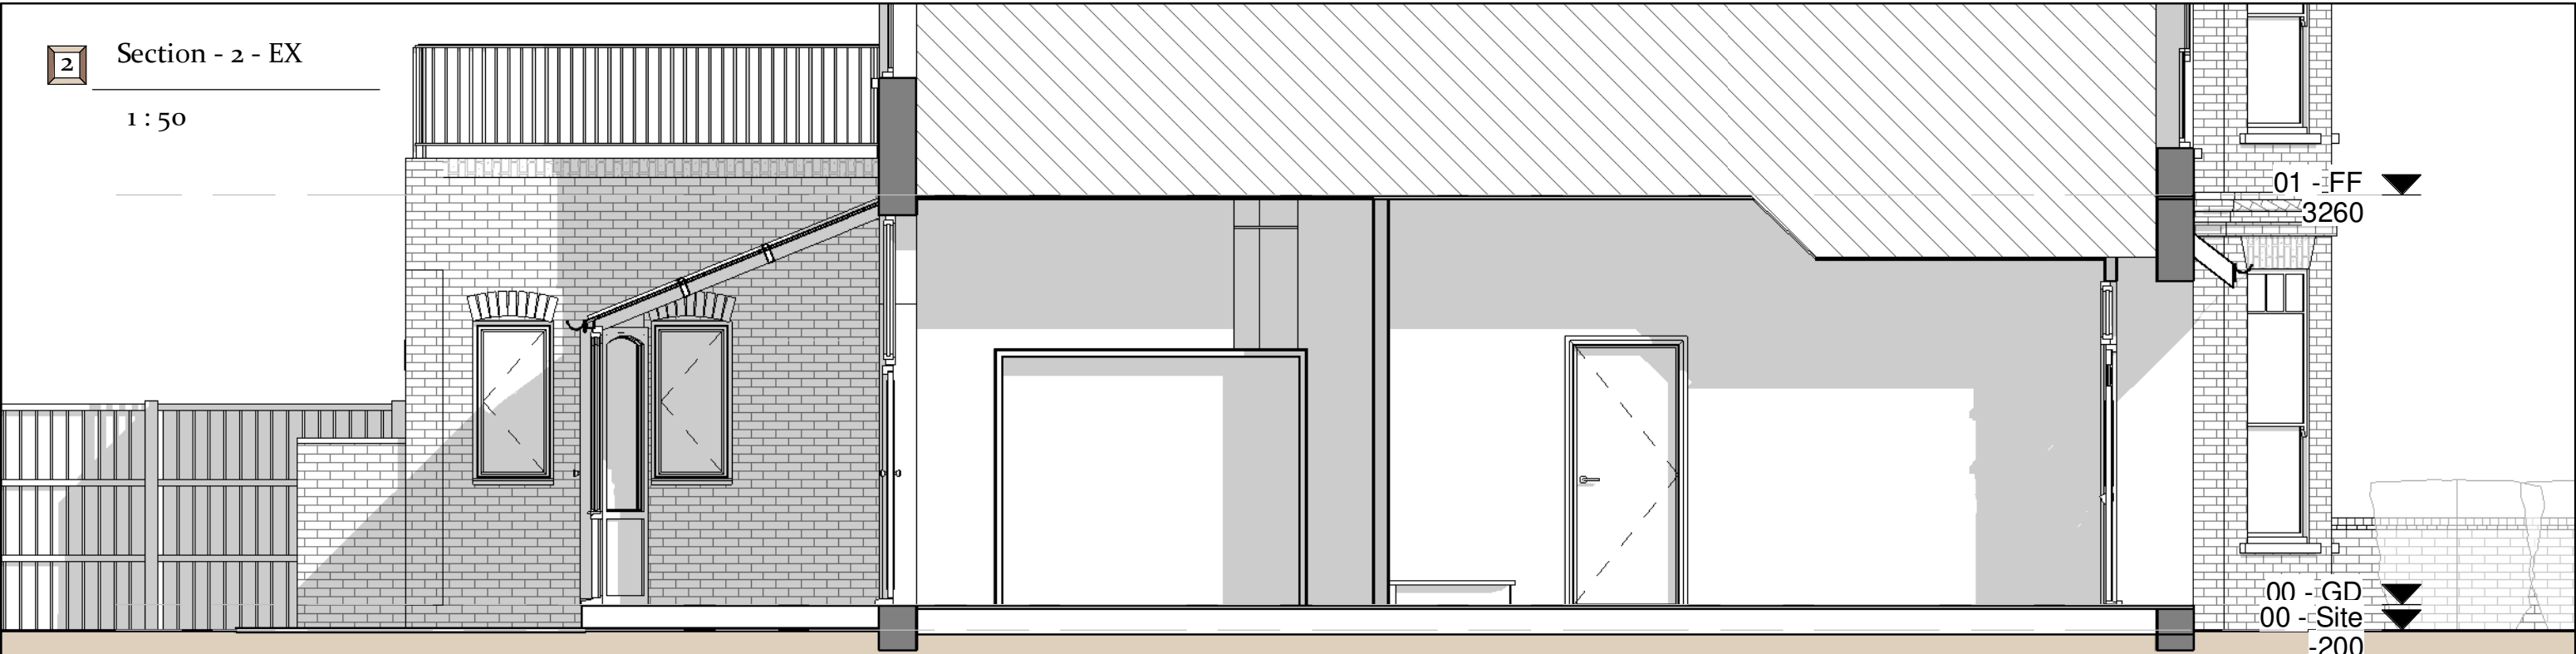

1

Section - 1 - EX

1 : 50

 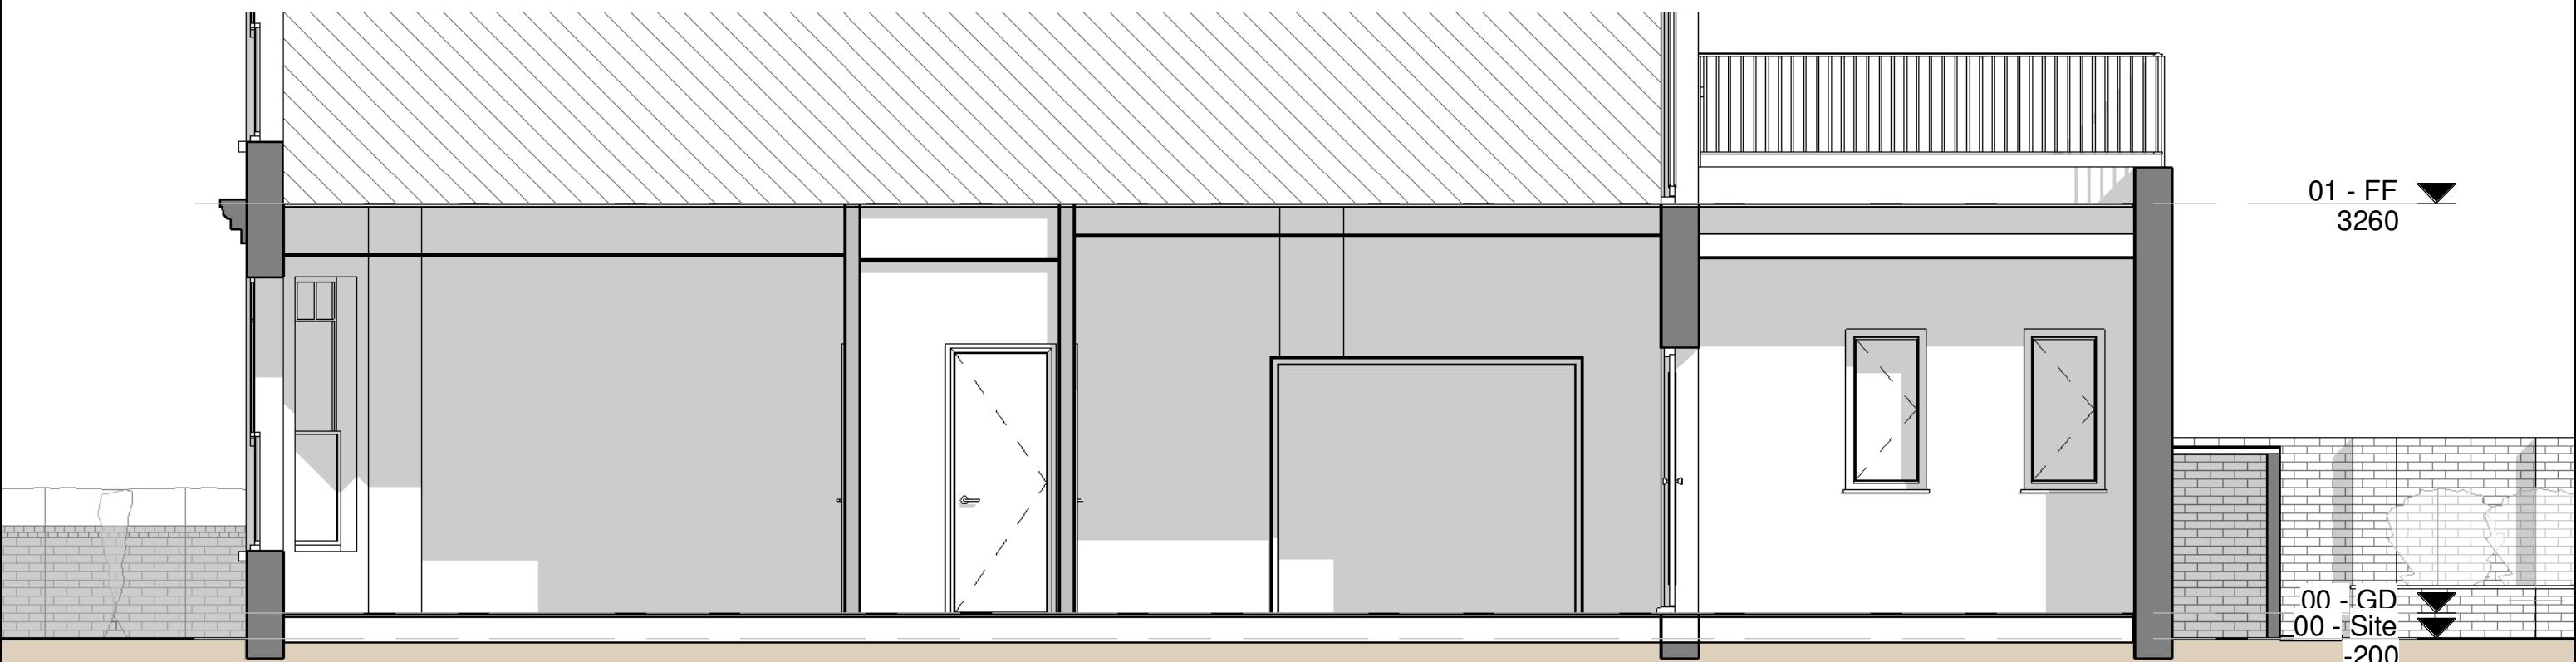

SCALE BAR

Submitted For
Planning

Project Stage
Detailed Design

Client Name
Jess and Kris

Project Address
Flat 1, 68 Goldhurst Terrace, NW6
3HT

N.A DESIGNS

Please check all
dimensions on site
prior commencing
any work.


Sheet name
EX. Section - 1

Page No.
B. EX. 4. 1
Scale | 1 : 50

A3

Project Code
NAD_069
Date: 30/04/2025

01/05/2025 17:58:15

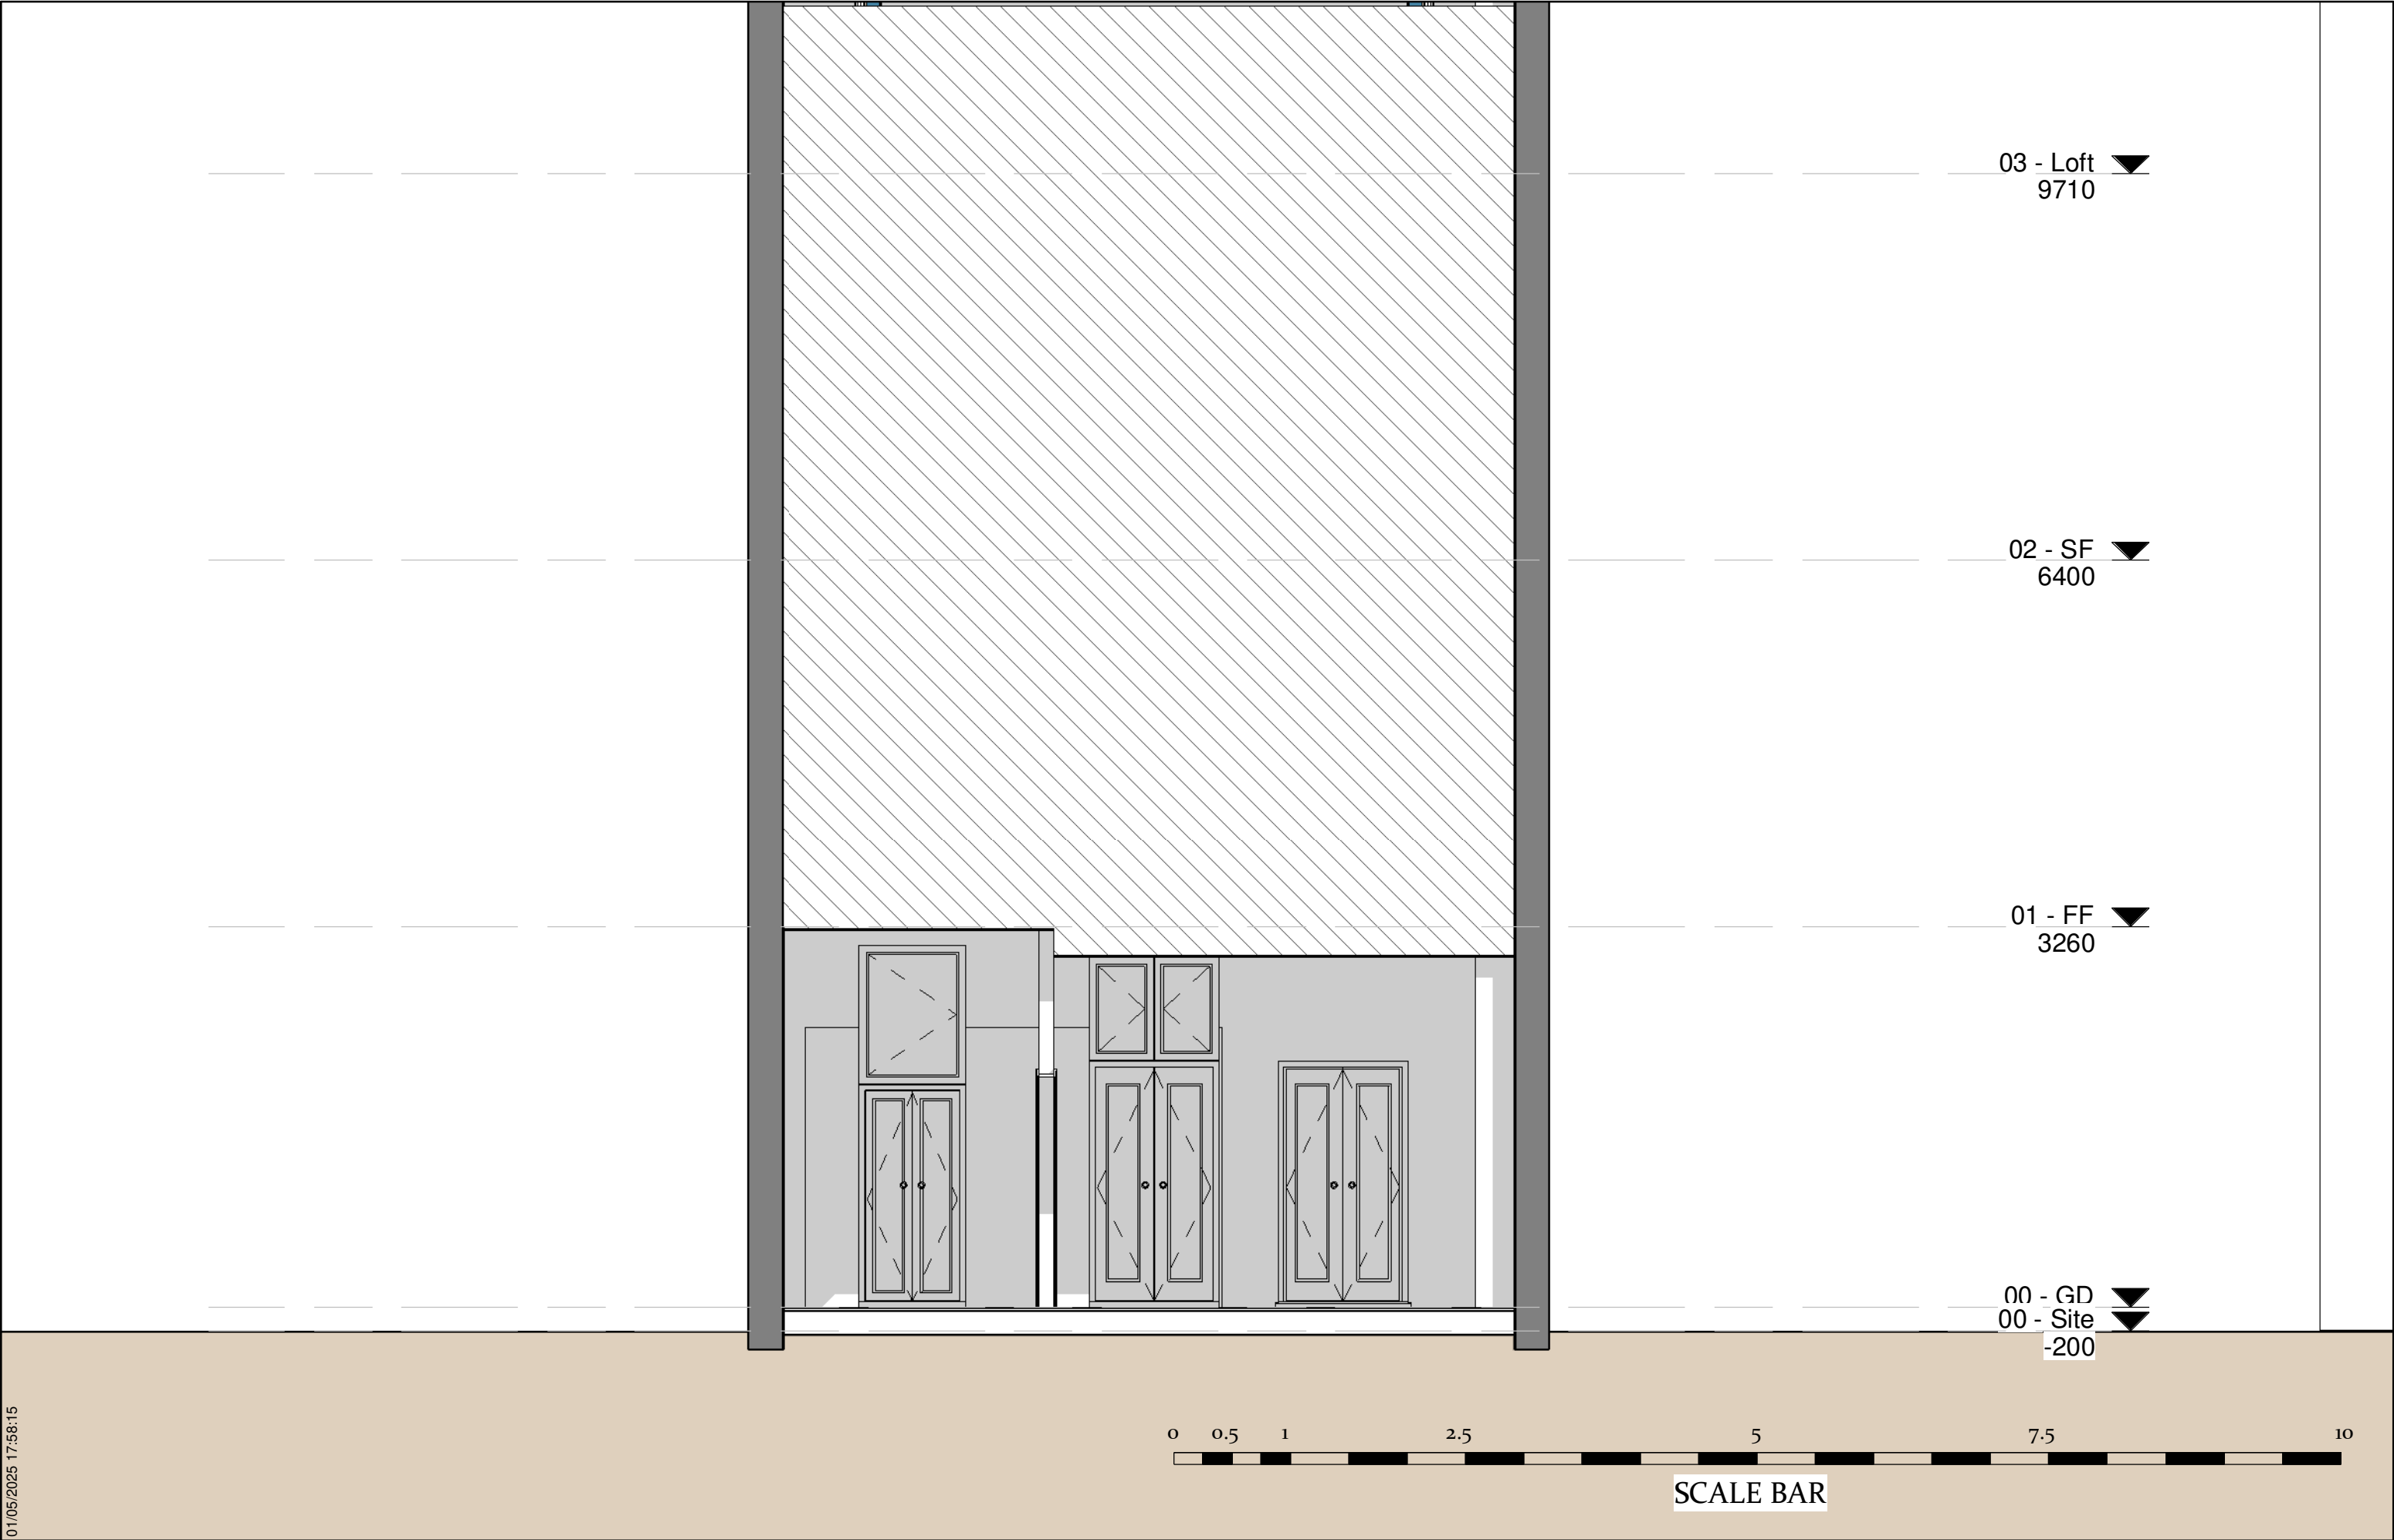

01/05/2025 17:58:15

Submitted For
Planning

Project Stage
Detailed Design

Client Name
Jess and Kris

Project Address
Flat 1, 68 Goldhurst Terrace, NW6
3HT


N.A DESIGNS

Please check all
dimensions on site
prior commencing
any work.

Sheet name
EX. Section - 2

Page No.
B. EX. 4. 2
Scale | 1 : 50

Project Code
A3
NAD_069
Date: 30/04/2025

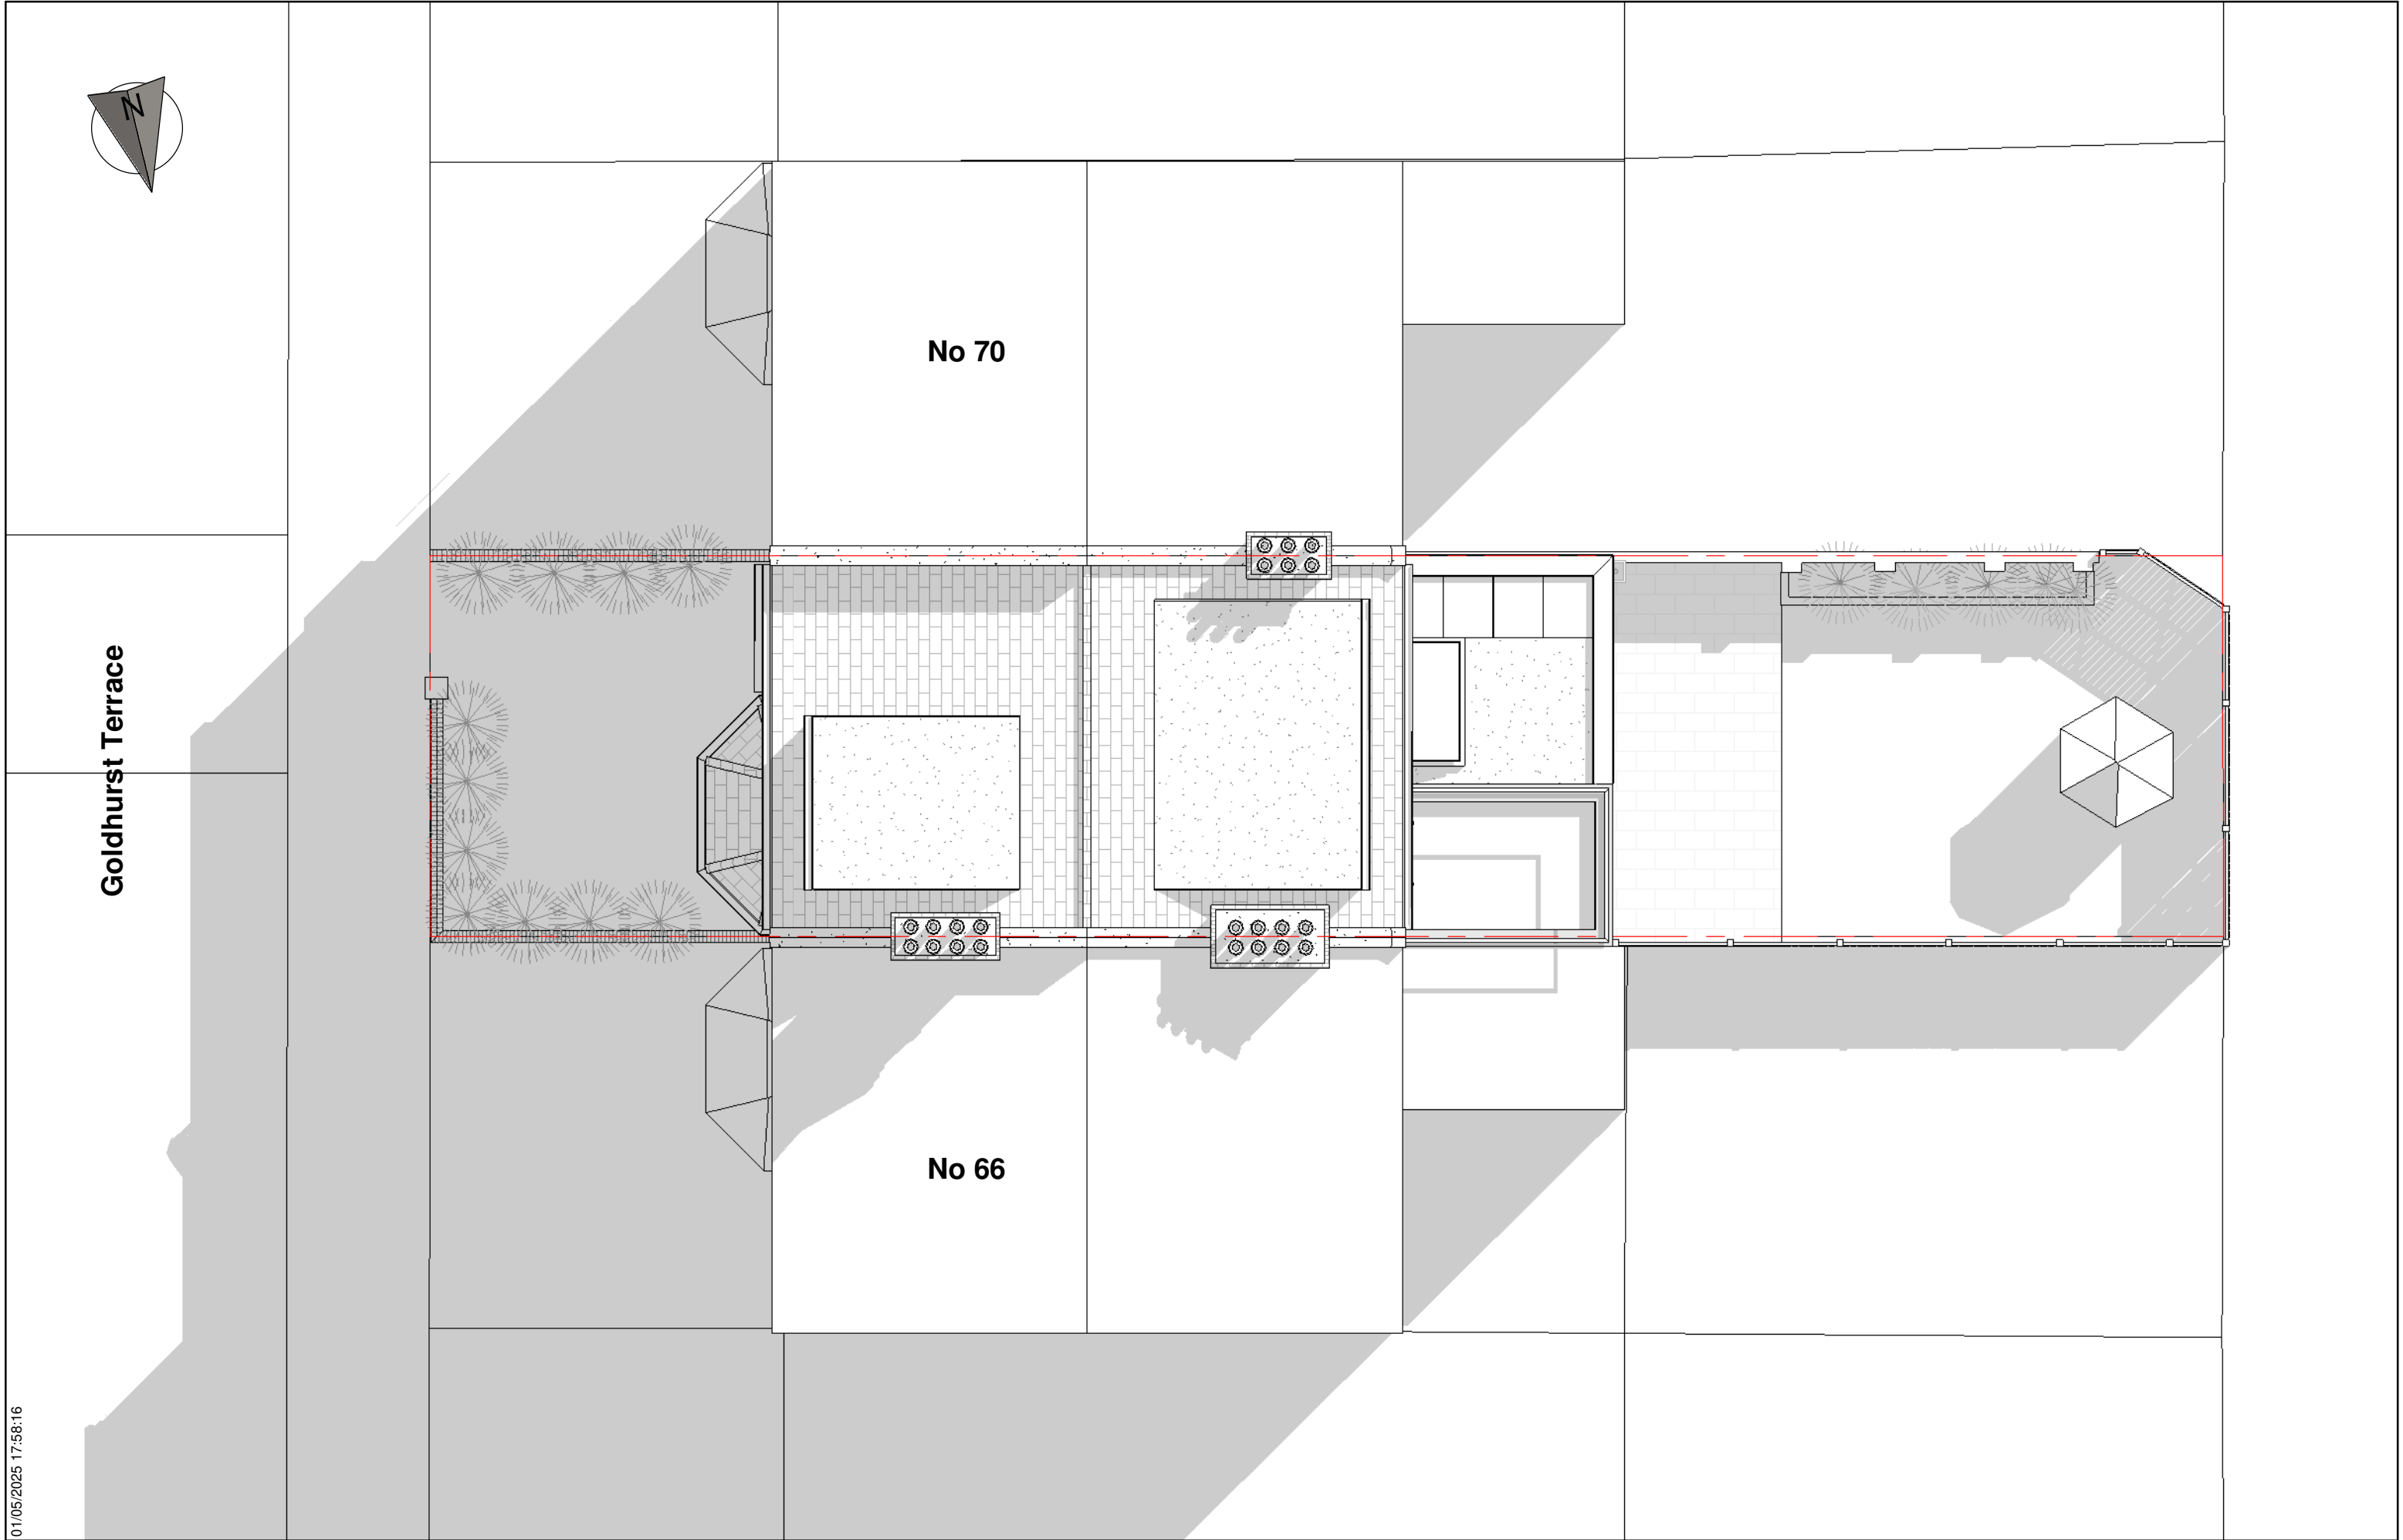

01/05/2025 17:58:16

Submitted For
Planning

Project Stage
Detailed Design

Client Name
Jess and Kris

Project Address
**Flat 1, 68 Goldhurst Terrace, NW6
3HT**

N.A DESIGNS

**Please check all
dimensions on site
prior commencing
any work.**

Sheet name
PR. Site Plan


Page No.
D. PR. 0. 1

Scale | 1 : 100


A3

Project Code
NAD_069


Date: 30/04/2025

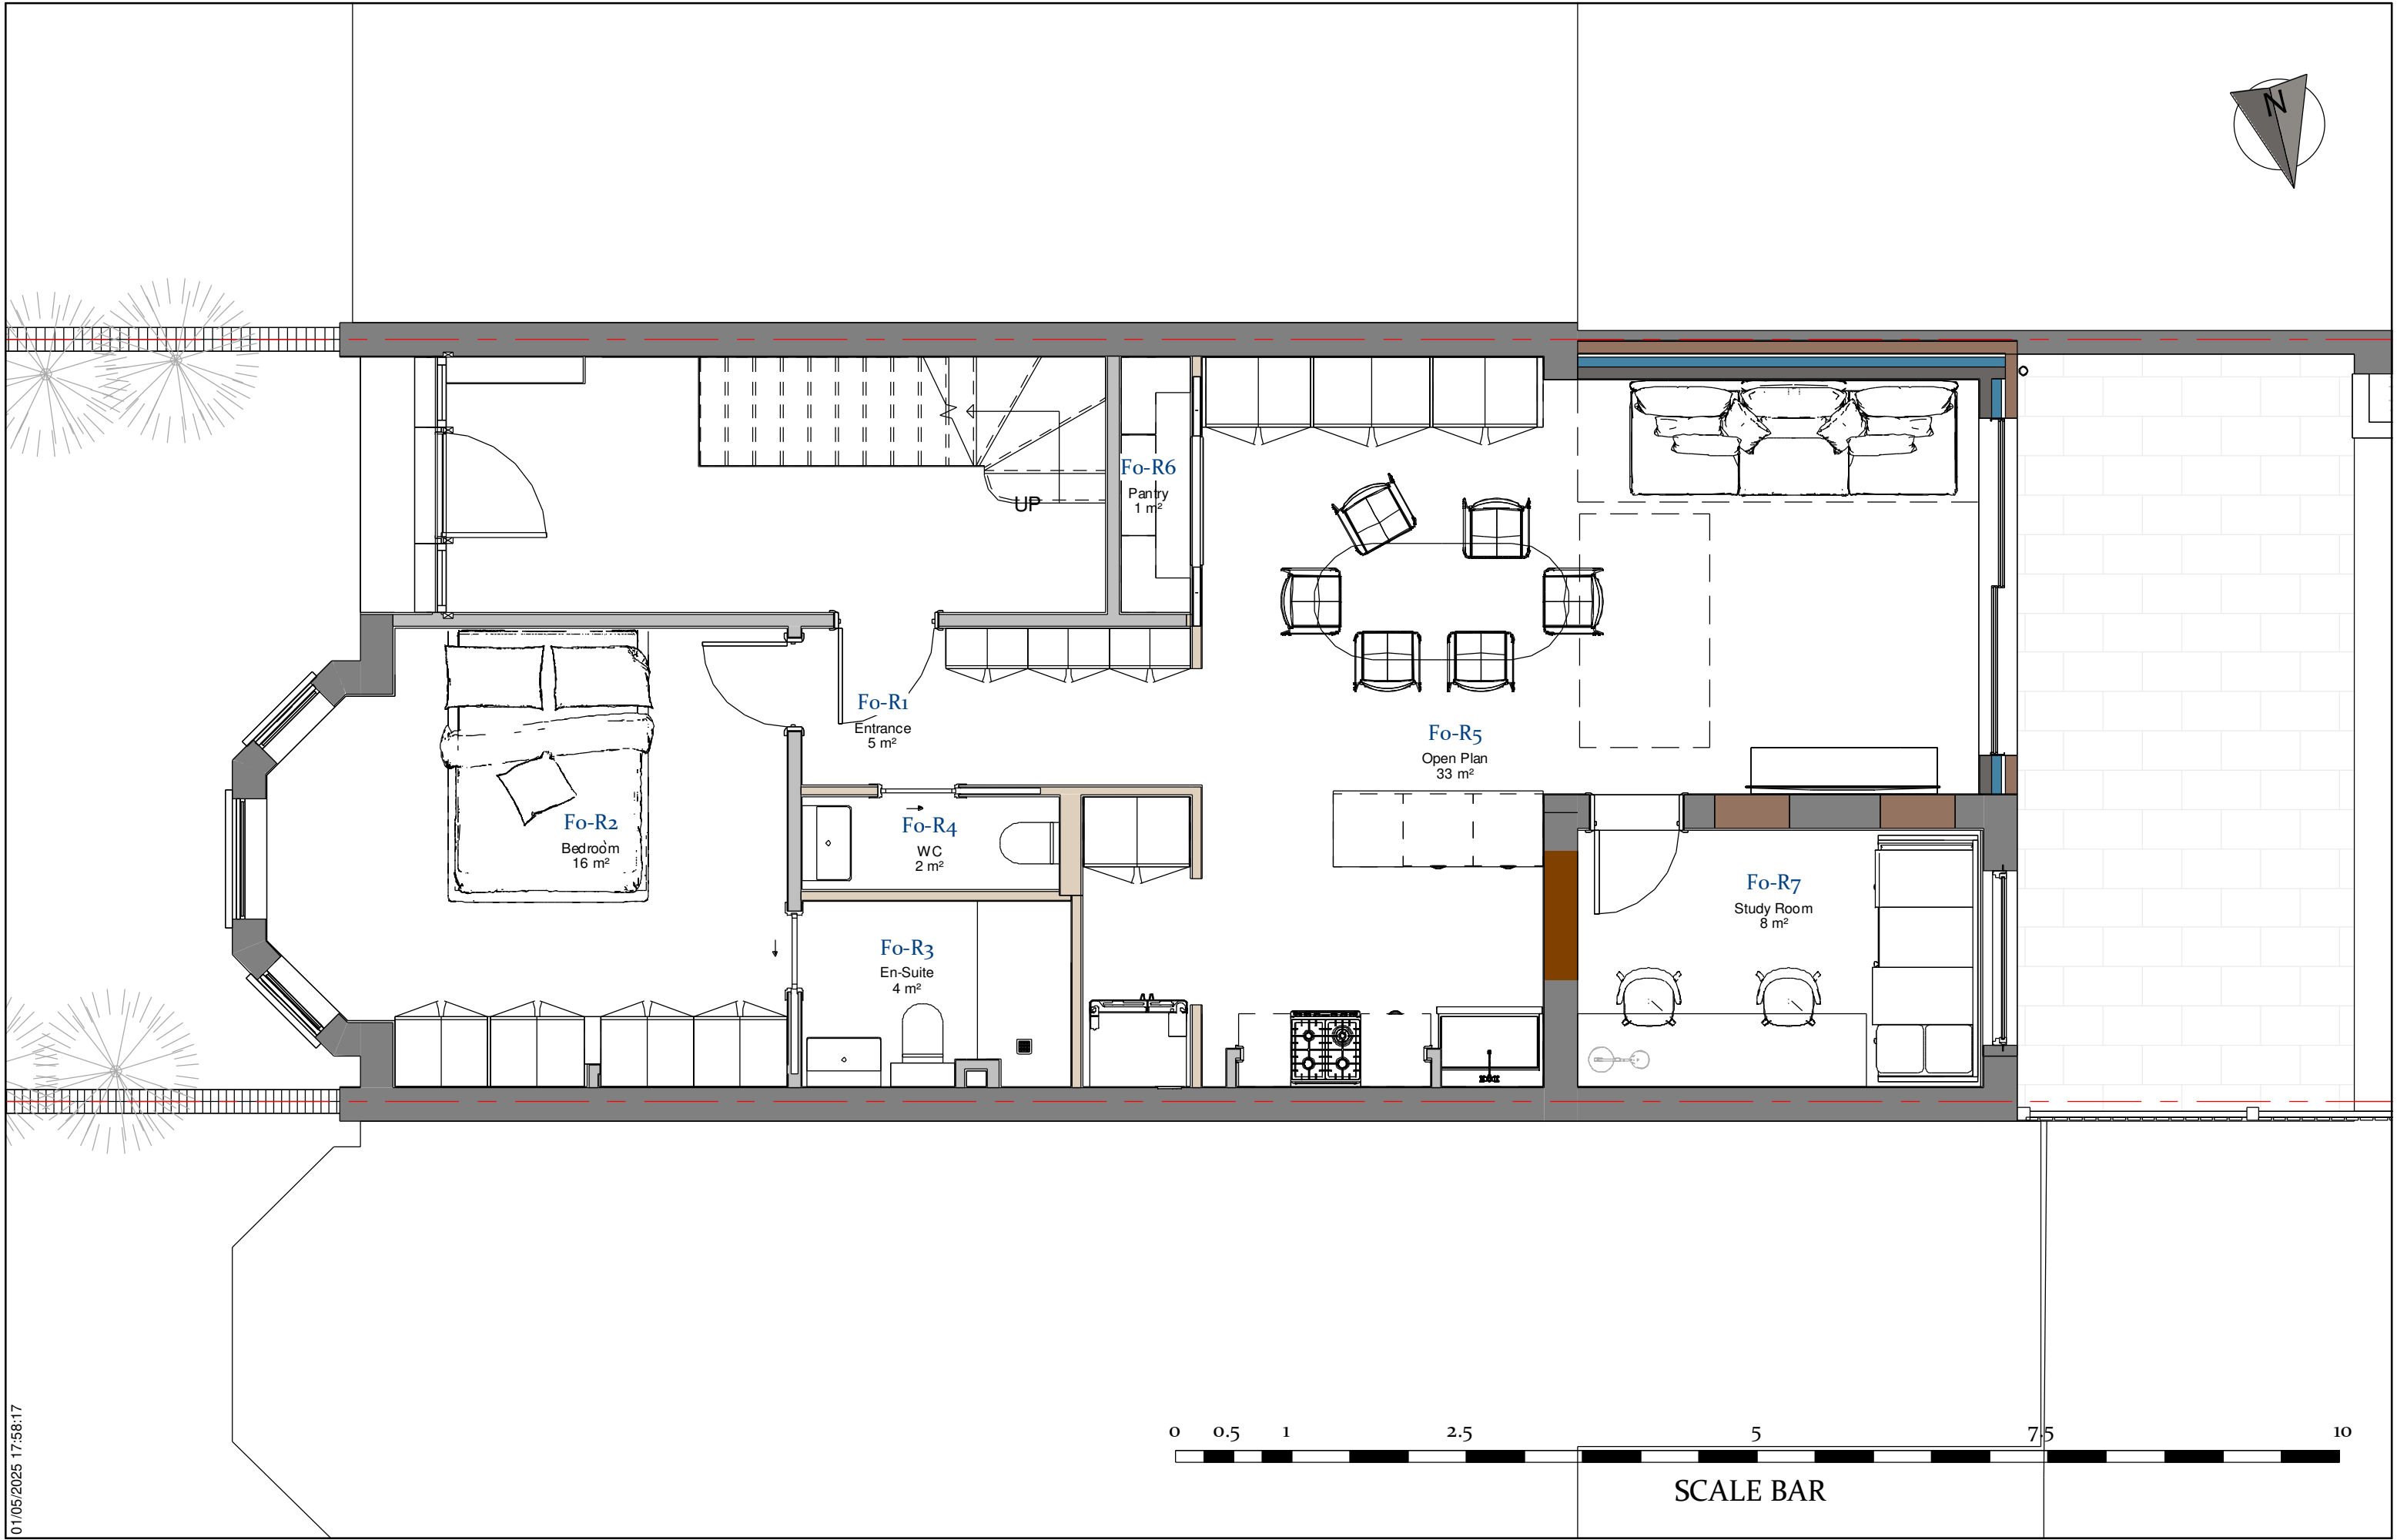

01/05/2025 17:58:17

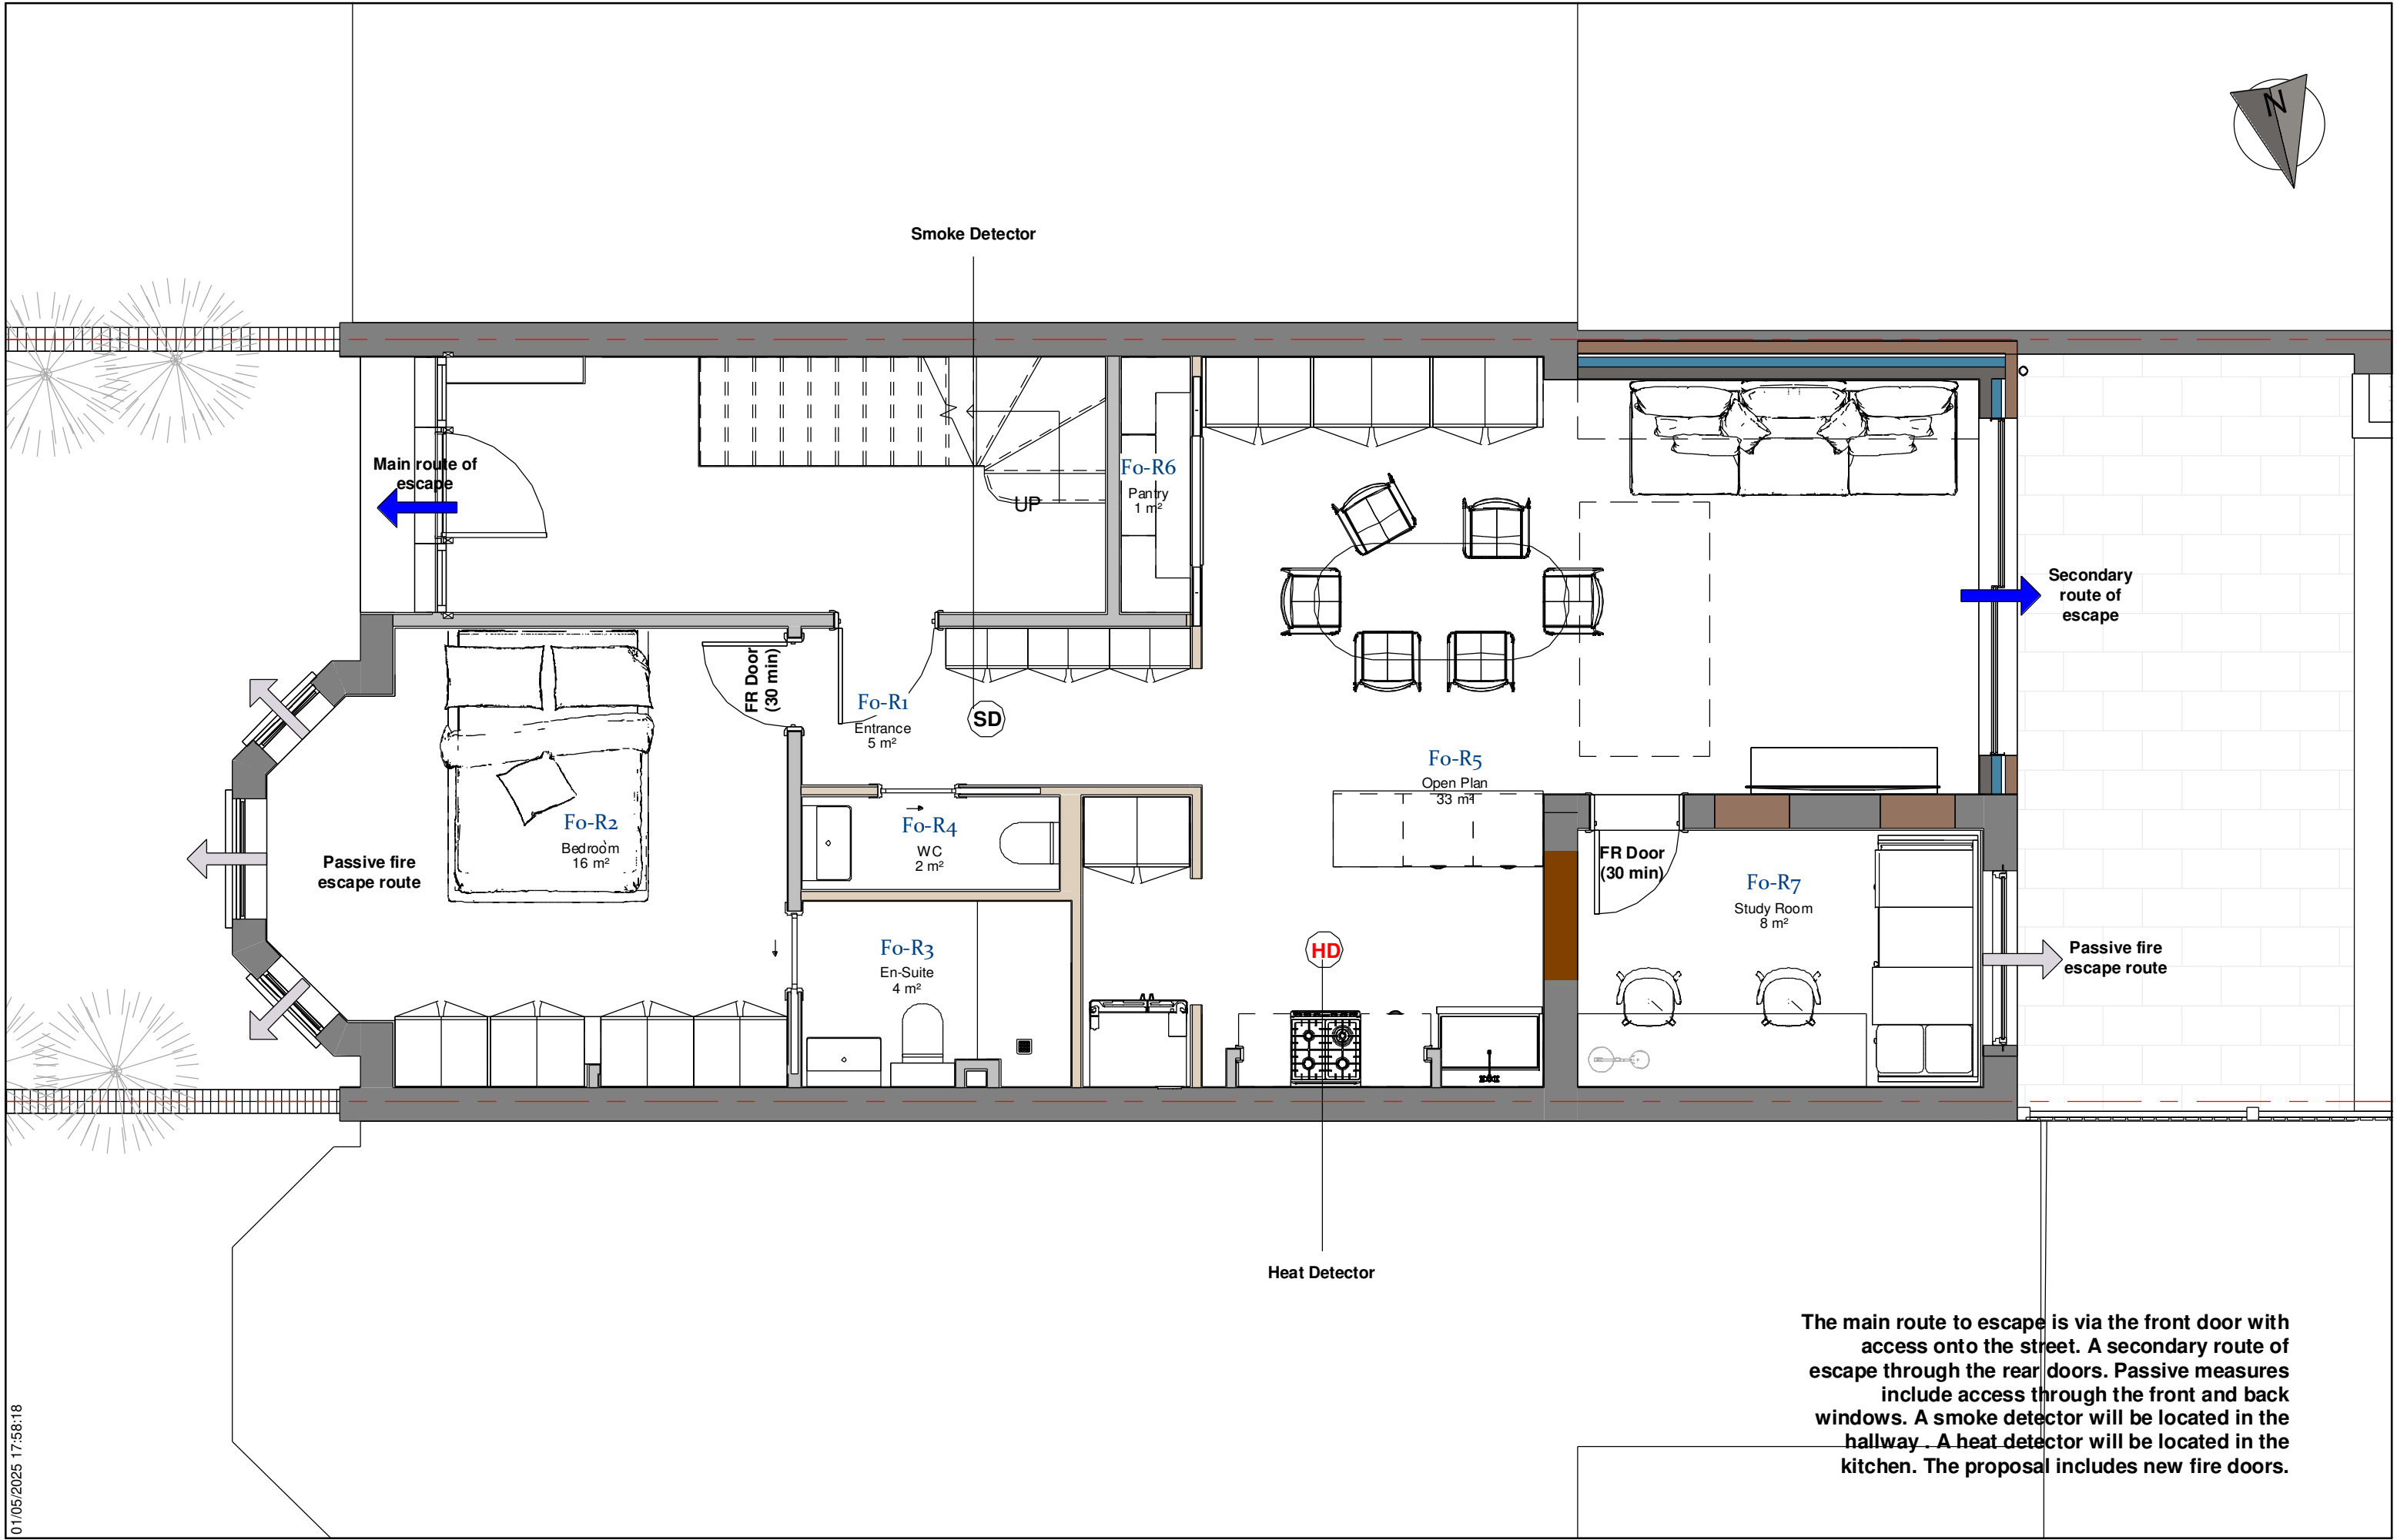

The main route to escape is via the front door with access onto the street. A secondary route of escape through the rear doors. Passive measures include access through the front and back windows. A smoke detector will be located in the hallway. A heat detector will be located in the kitchen. The proposal includes new fire doors.

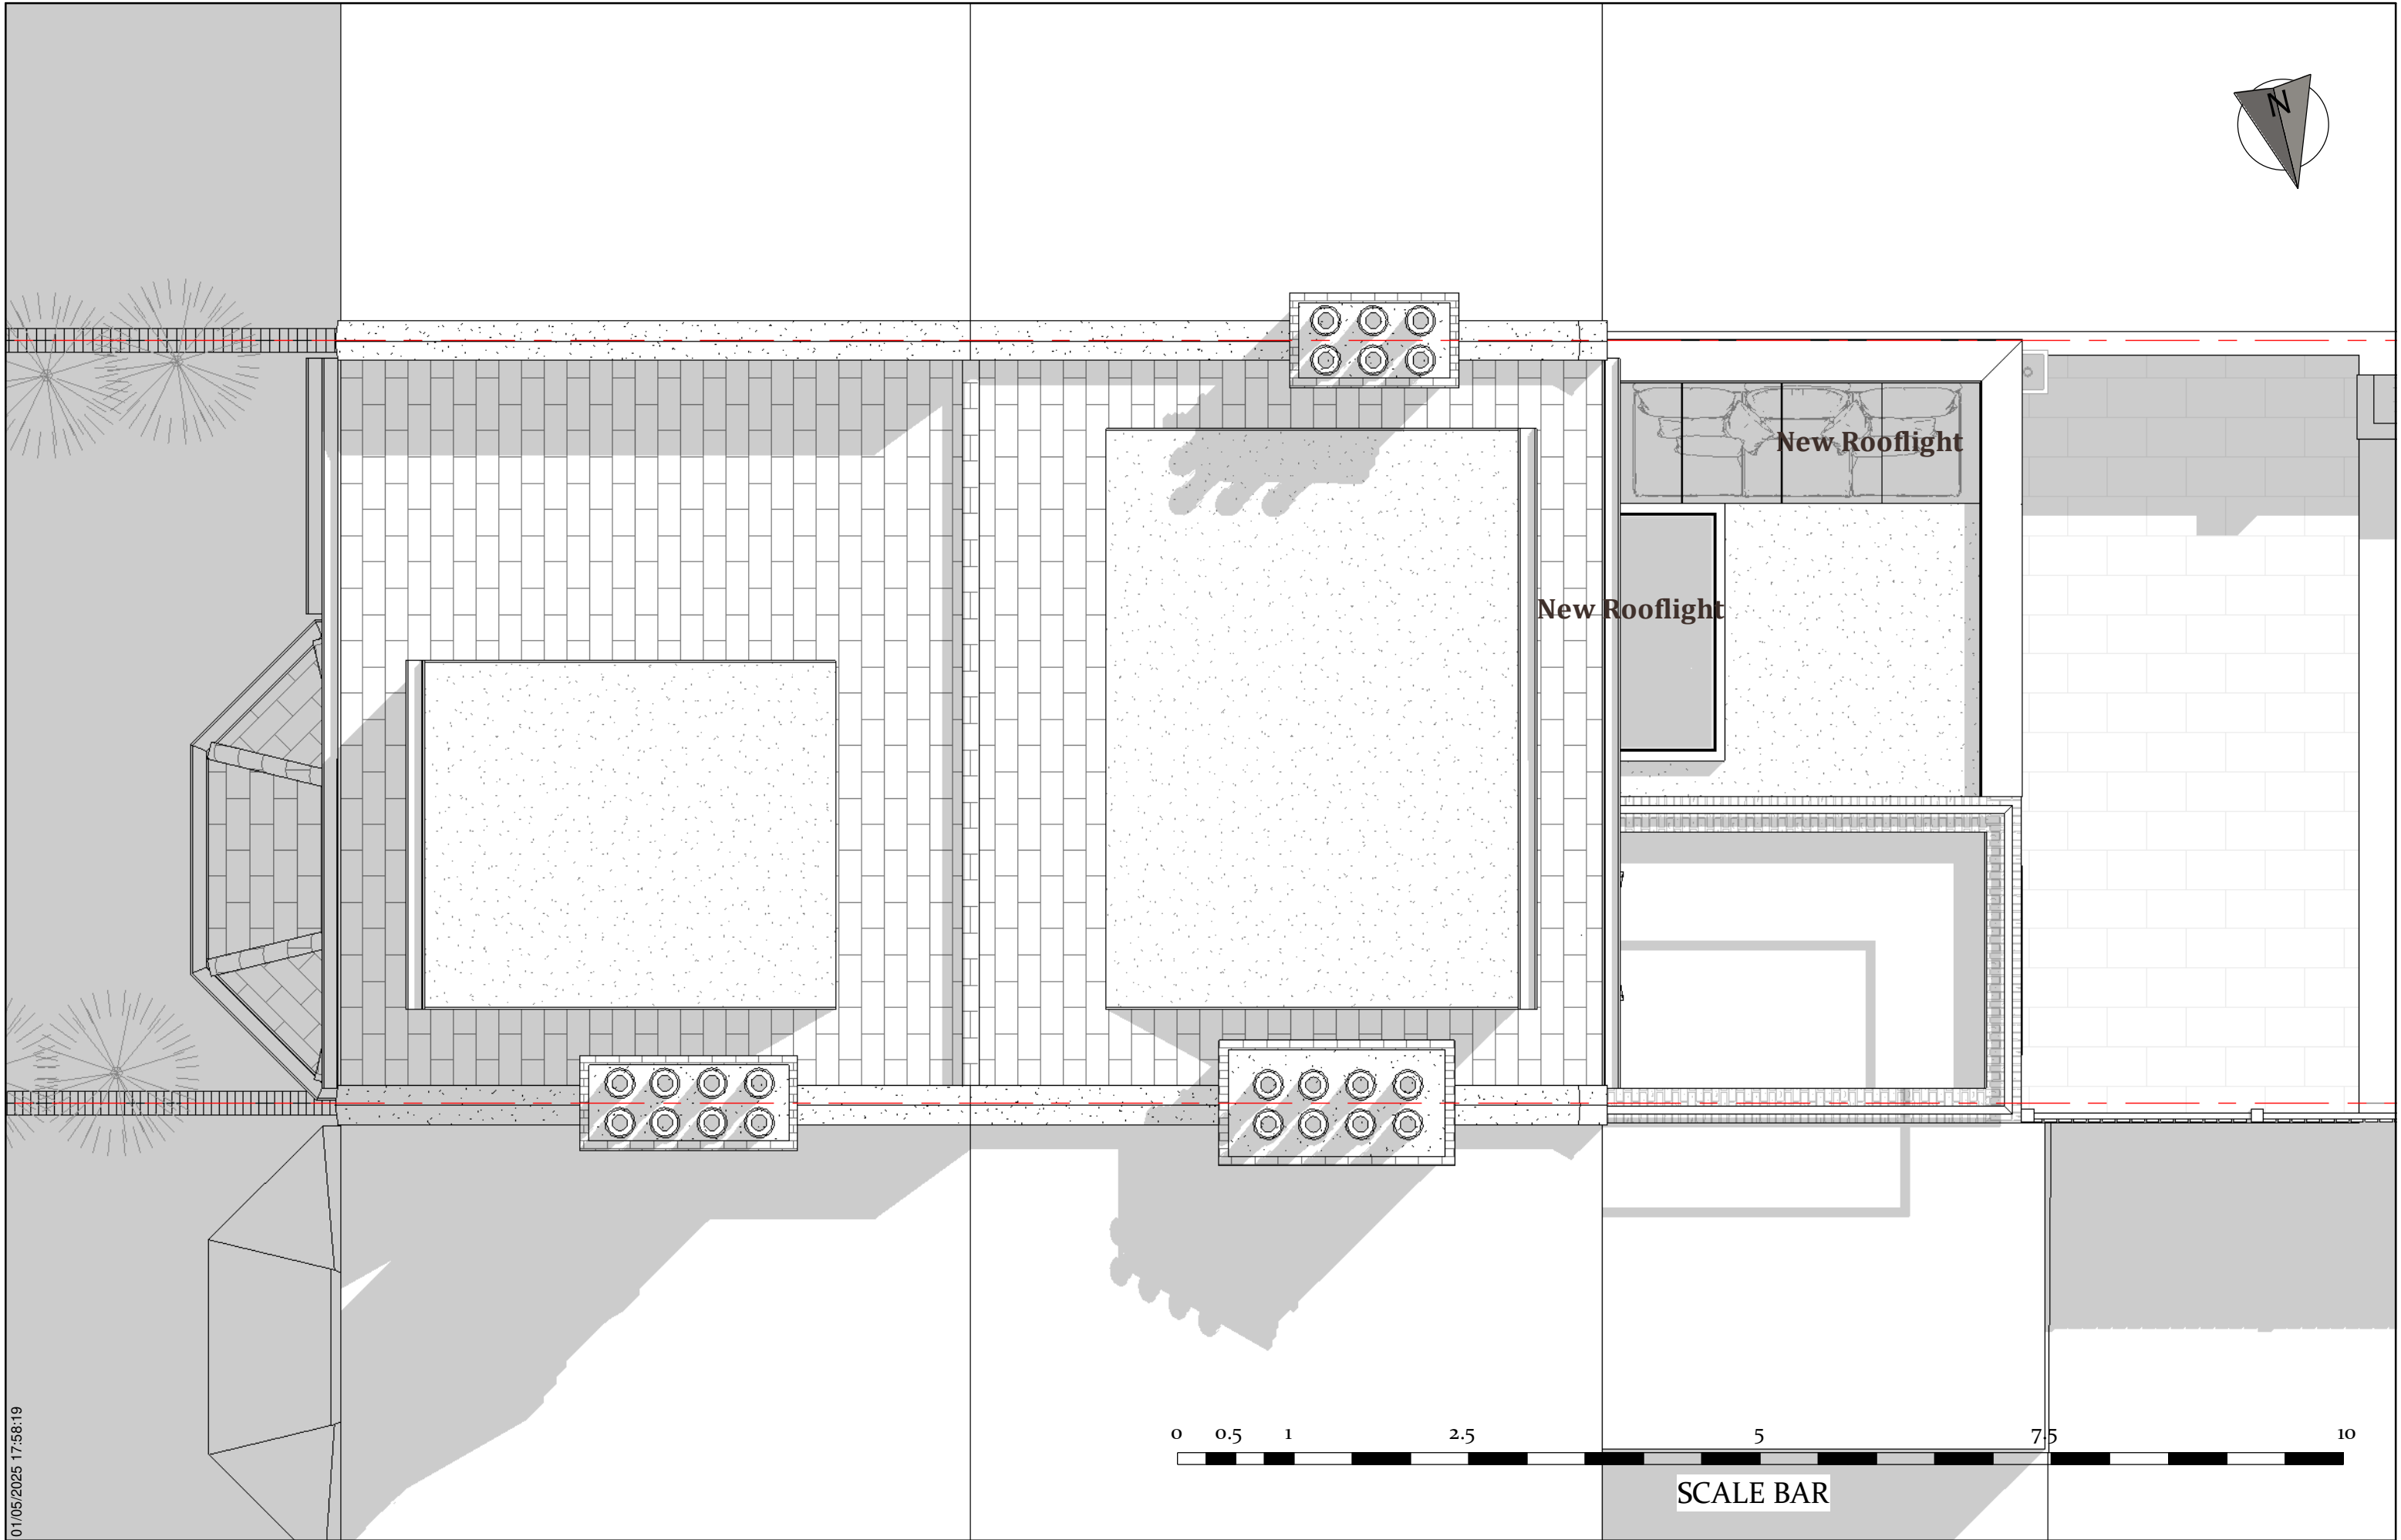

01/05/2025 17:58:19

Submitted For
Planning

Project Stage
Detailed Design

Client Name
Jess and Kris

Project Address
**Flat 1, 68 Goldhurst Terrace, NW6
3HT**

N.A DESIGNS


**Please check all
dimensions on site
prior commencing
any work.**

Sheet name
PR. Roof Floor Plan


Page No.
D. PR. 2. 4
Scale | 1 : 50

A3
Project Code
NAD_069
Date: 30/04/2025



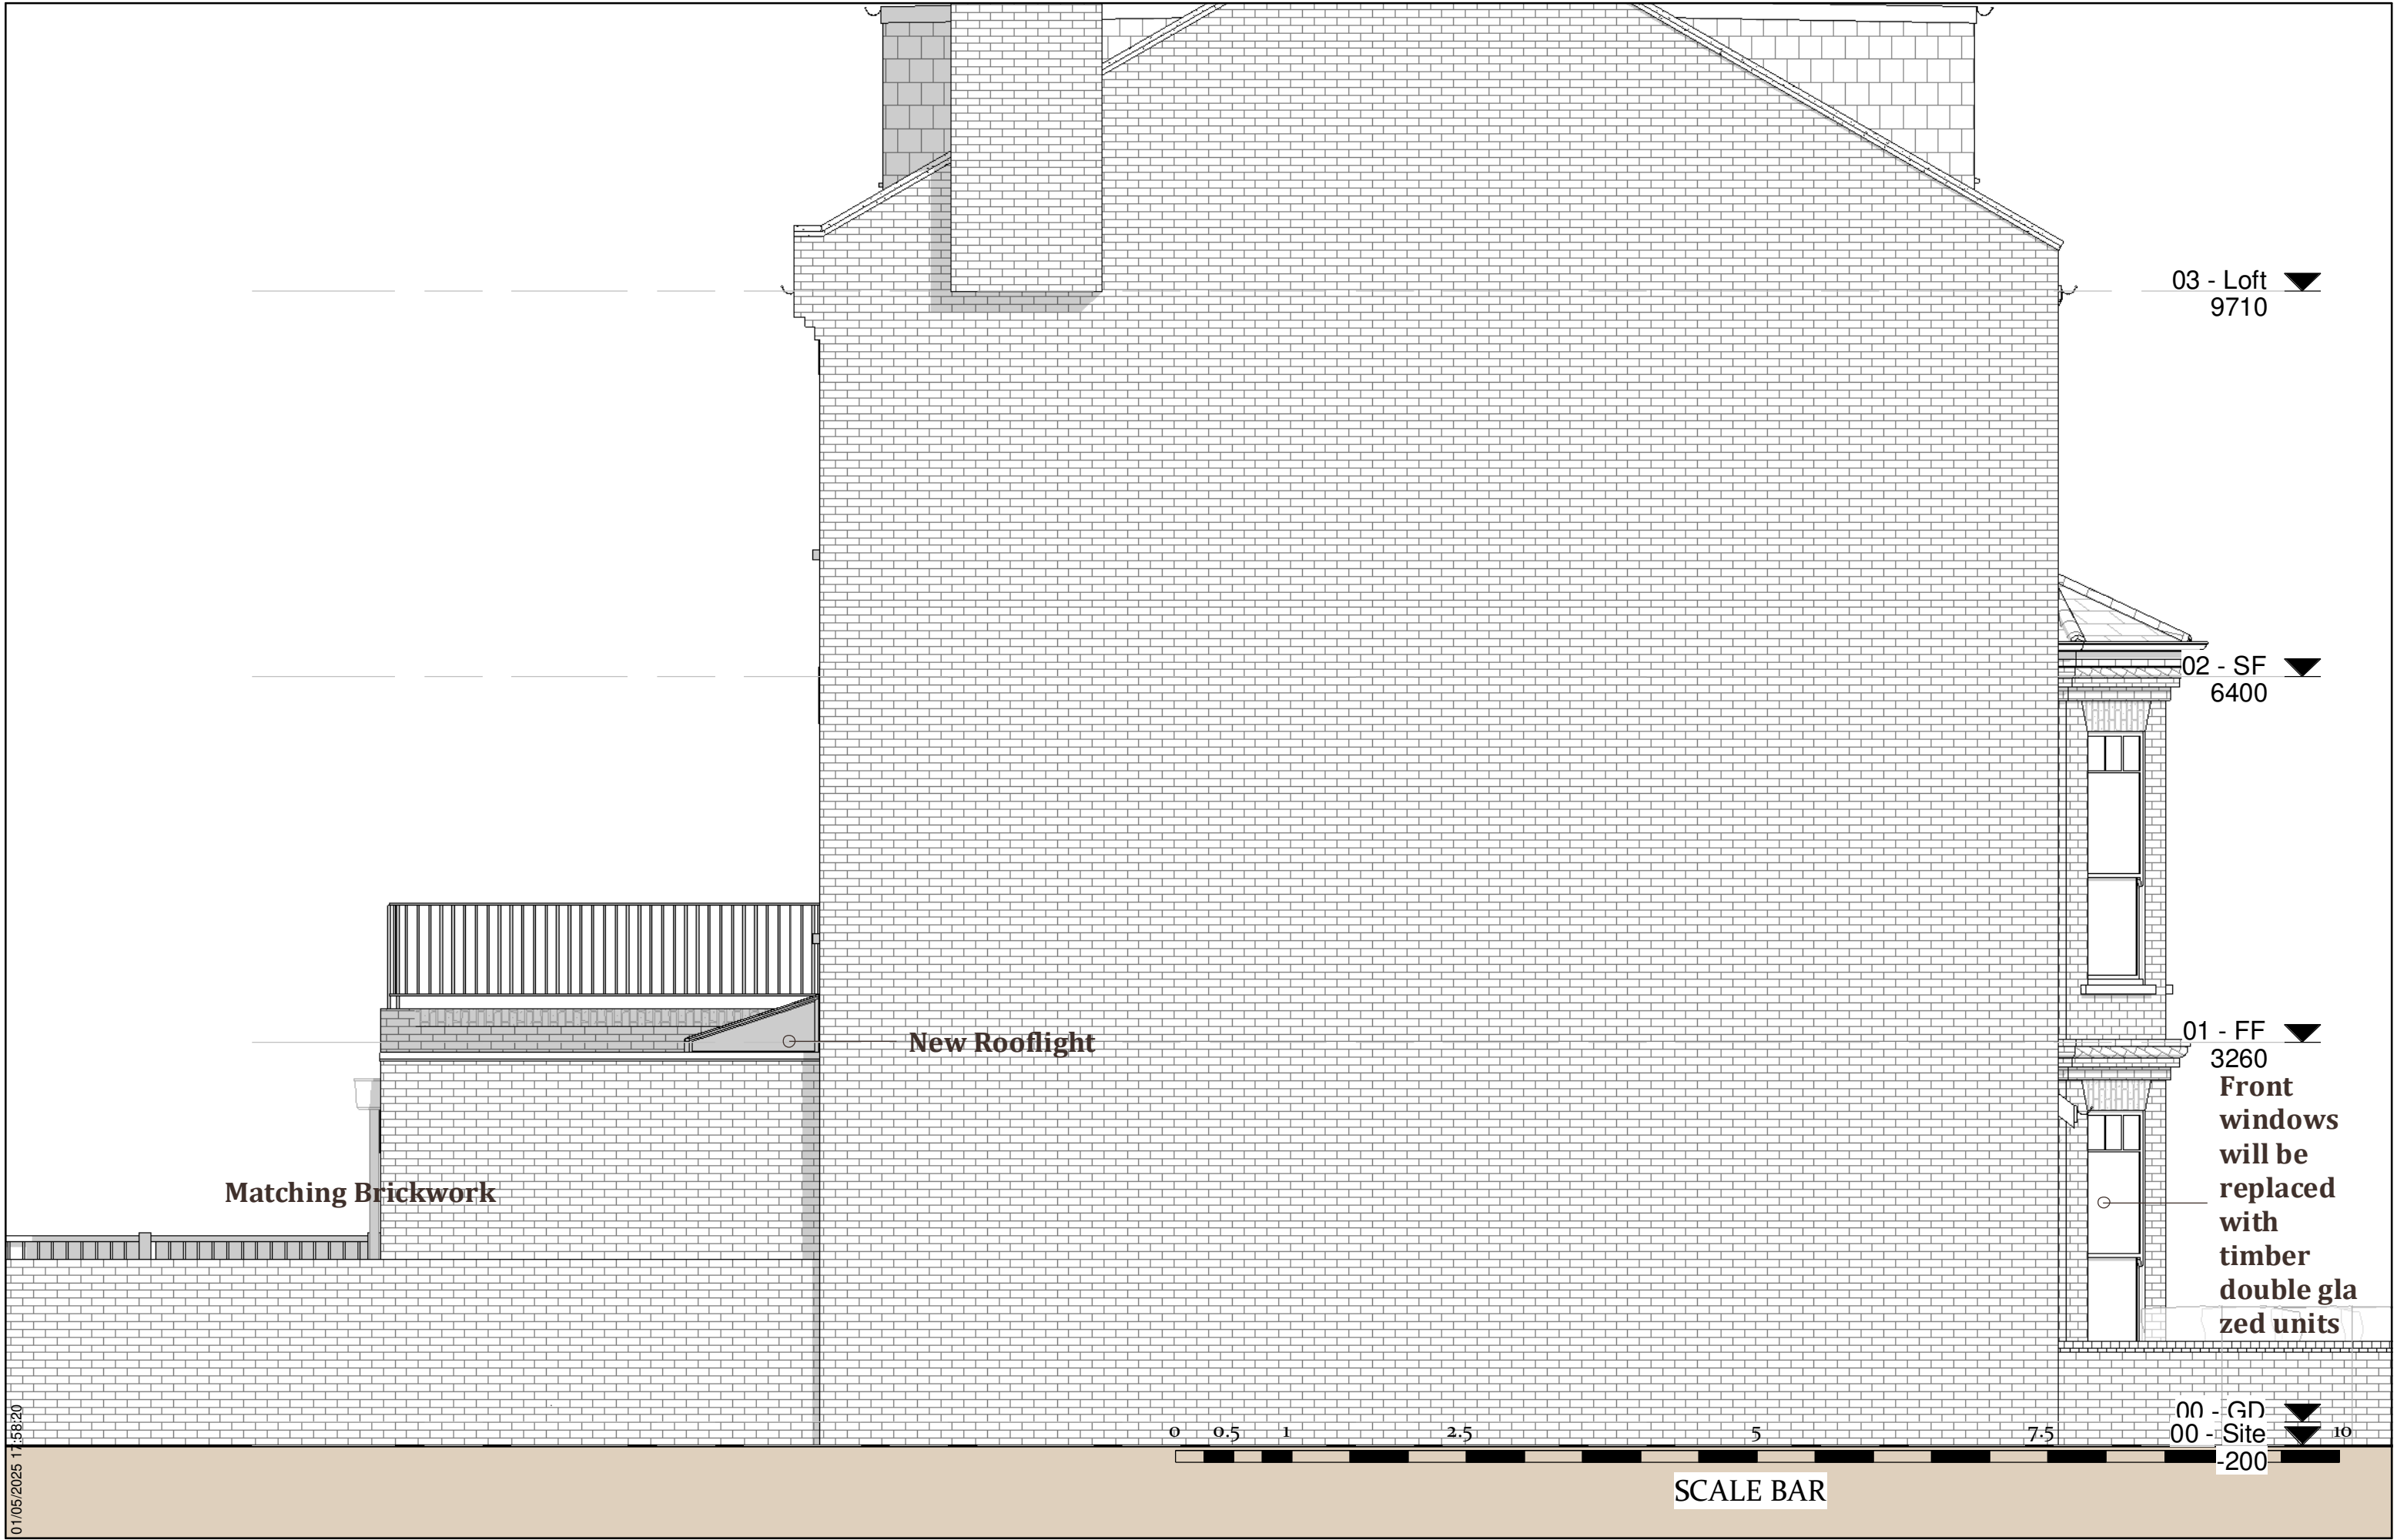



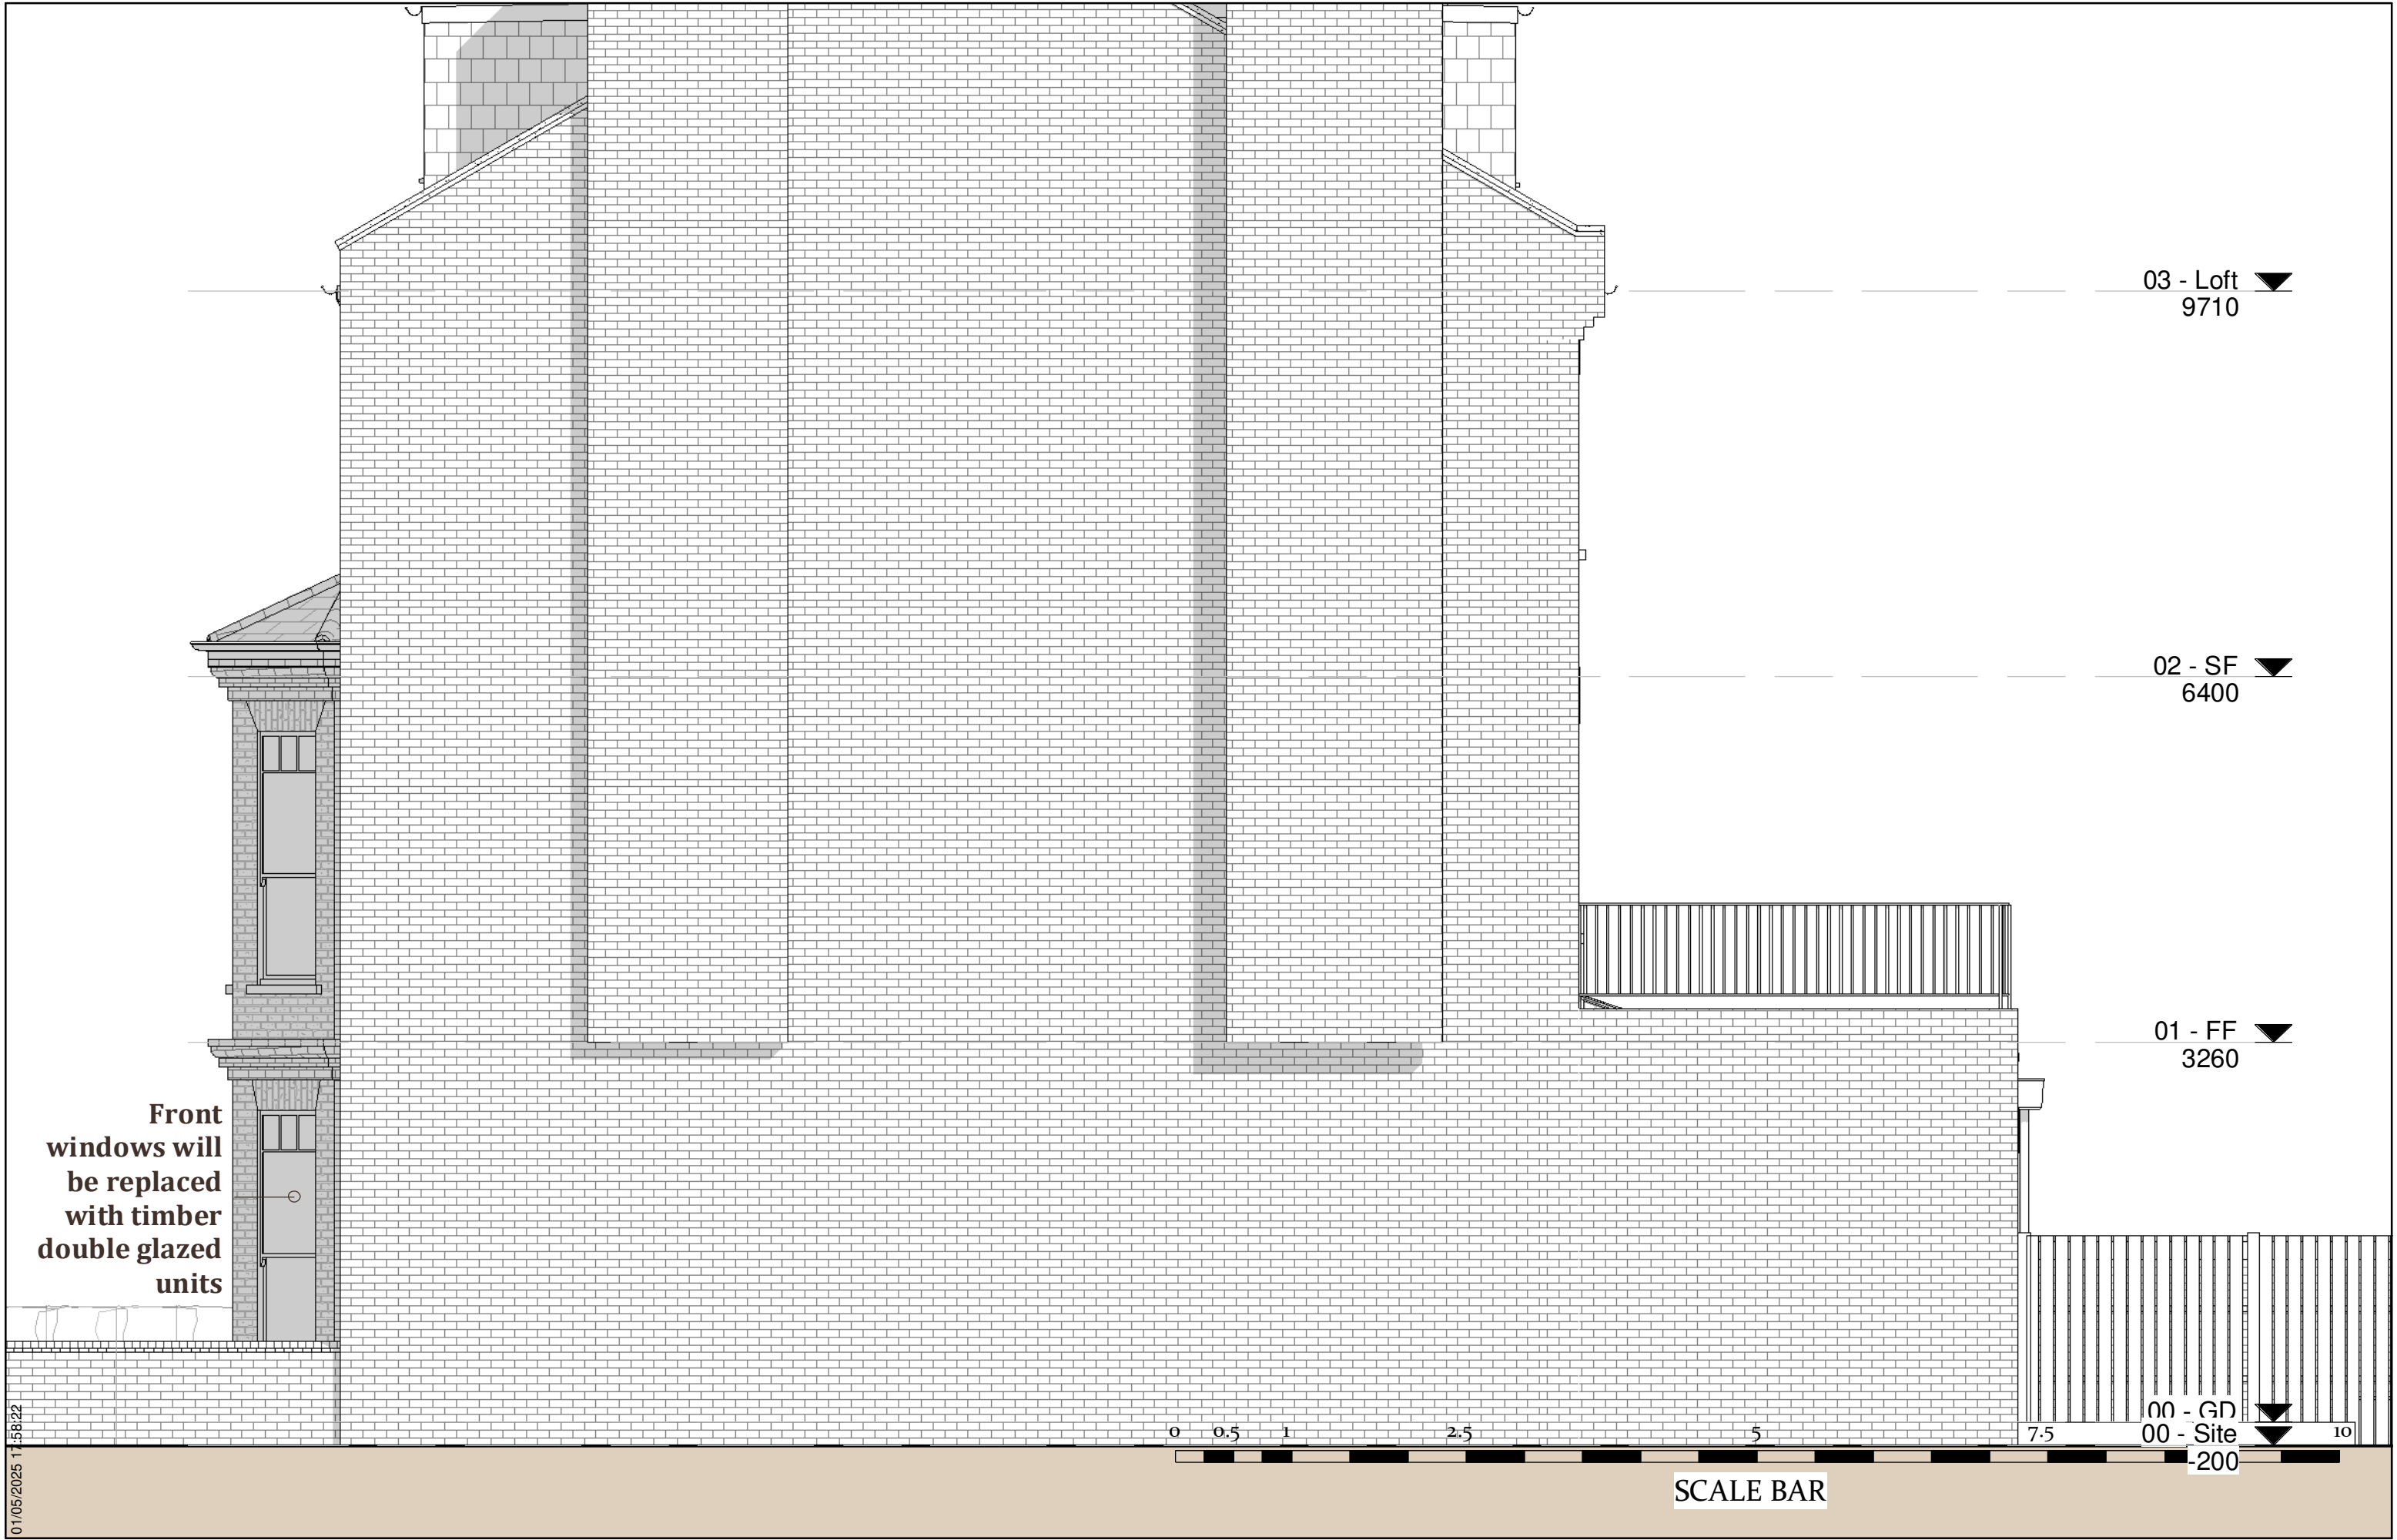

01/05/2025 17:58:22

