

GROUND FLOOR PLAN

A	Stage 4: technical designs - issued for information - client - council	02/05/2025
Rev		Date

DRAWING STATUS INFORMATION

Issued only for purpose indicated

This drawing to be read in conjunction with all consultants information.

All dimensions to be checked on site.
Do not scale, except for planning purposes.

This drawing is protected by copyright.

JOB NUMBER	321
JOB TITLE	Cuppaidge-Hegarty Residence
41 Croftdown Road	
NW5 1EL	
London	


DRAWING TITLE

Proposed Ground Floor Plan


SCALE: 1:100@A3 and 1:50@A1

DATE: May 2025

DRAWING NO.	REV
A/02/C101	A

 

FRONT ELEVATION

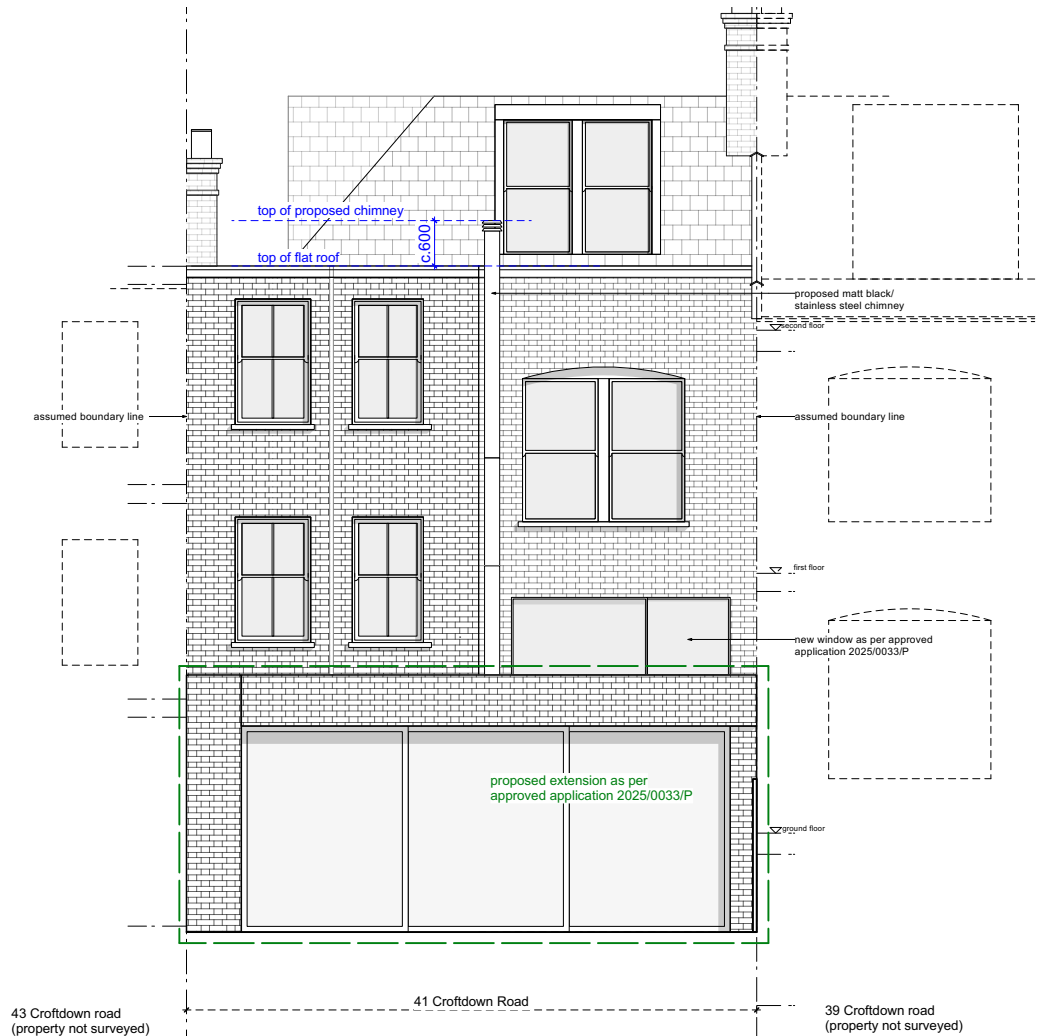

REAR ELEVATION


A	Stage 4: technical designs - issued for information - client - council	02/05/2025
---	---	------------

Rev	Date
-----	------

DRAWING STATUS	INFORMATION
Issued only for purpose indicated	
This drawing to be read in conjunction with all consultants information.	
All dimensions to be checked on site. Do not scale, except for planning purposes.	
This drawing is protected by copyright.	
JOB NUMBER	321
JOB TITLE	Cuppaidge-Hegarty Residence
41 Croftdown Road NW5 1EL London	
DRAWING TITLE	
Proposed Front and Rear Elevations	
SCALE: 1:100@A3 and 1:50@A1	
DATE: May 2025	
DRAWING NO.	REV
A/02/C105	A



EAST SIDE ELEVATION

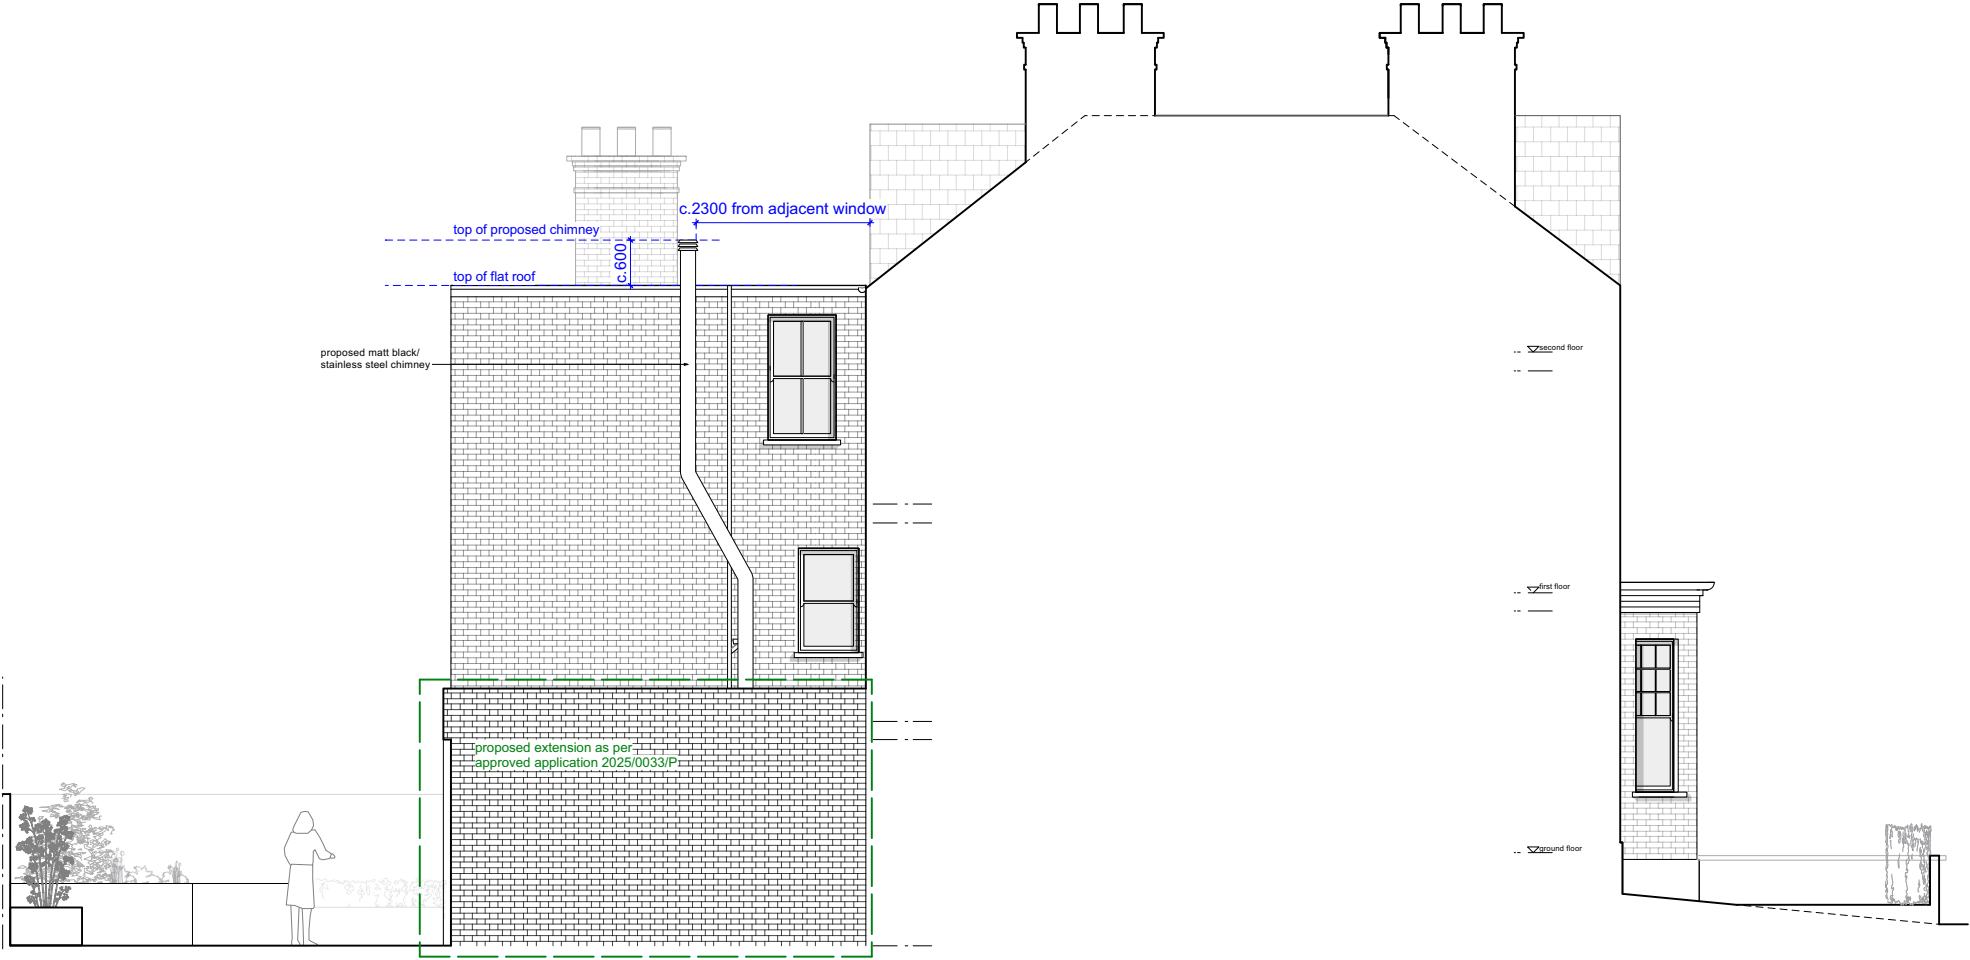

WEST SIDE ELEVATION

WILLIAM TOZER

associates

RIBA chartered practice

UK | EU

NZIA practice

AU | NZ

USA

42-44 New House 67-68 Hatton Garden London EC1N 8JY

1 +44 (0)20 7404 0675

enquiries@williamtozerassociates.com

www.williamtozerassociates.com

0

1

2

3

4m

A

Stage 4: technical designs

Issued for information

client

council

02/05/2025

Rev

Date

DRAWING STATUS

INFORMATION

Issued only for purpose indicated

This drawing to be read in conjunction with all consultants information.

All dimensions to be checked on site.

Do not scale, except for planning purposes.

This drawing is protected by copyright.

JOB NUMBER

321

JOB TITLE

Cuppaidge-Hegarty Residence

41 Croftdown Road

NW5 1EL

London

DRAWING TITLE

Proposed Side Elevation

SCALE:

1:100@A3 and 1:50@A1

DATE:

May 2025

DRAWING NO.

A/02/C106

REV

A