


Existing Lower Ground Floor Plan
Scale 1:100



Existing Ground Floor Plan
Scale 1:100

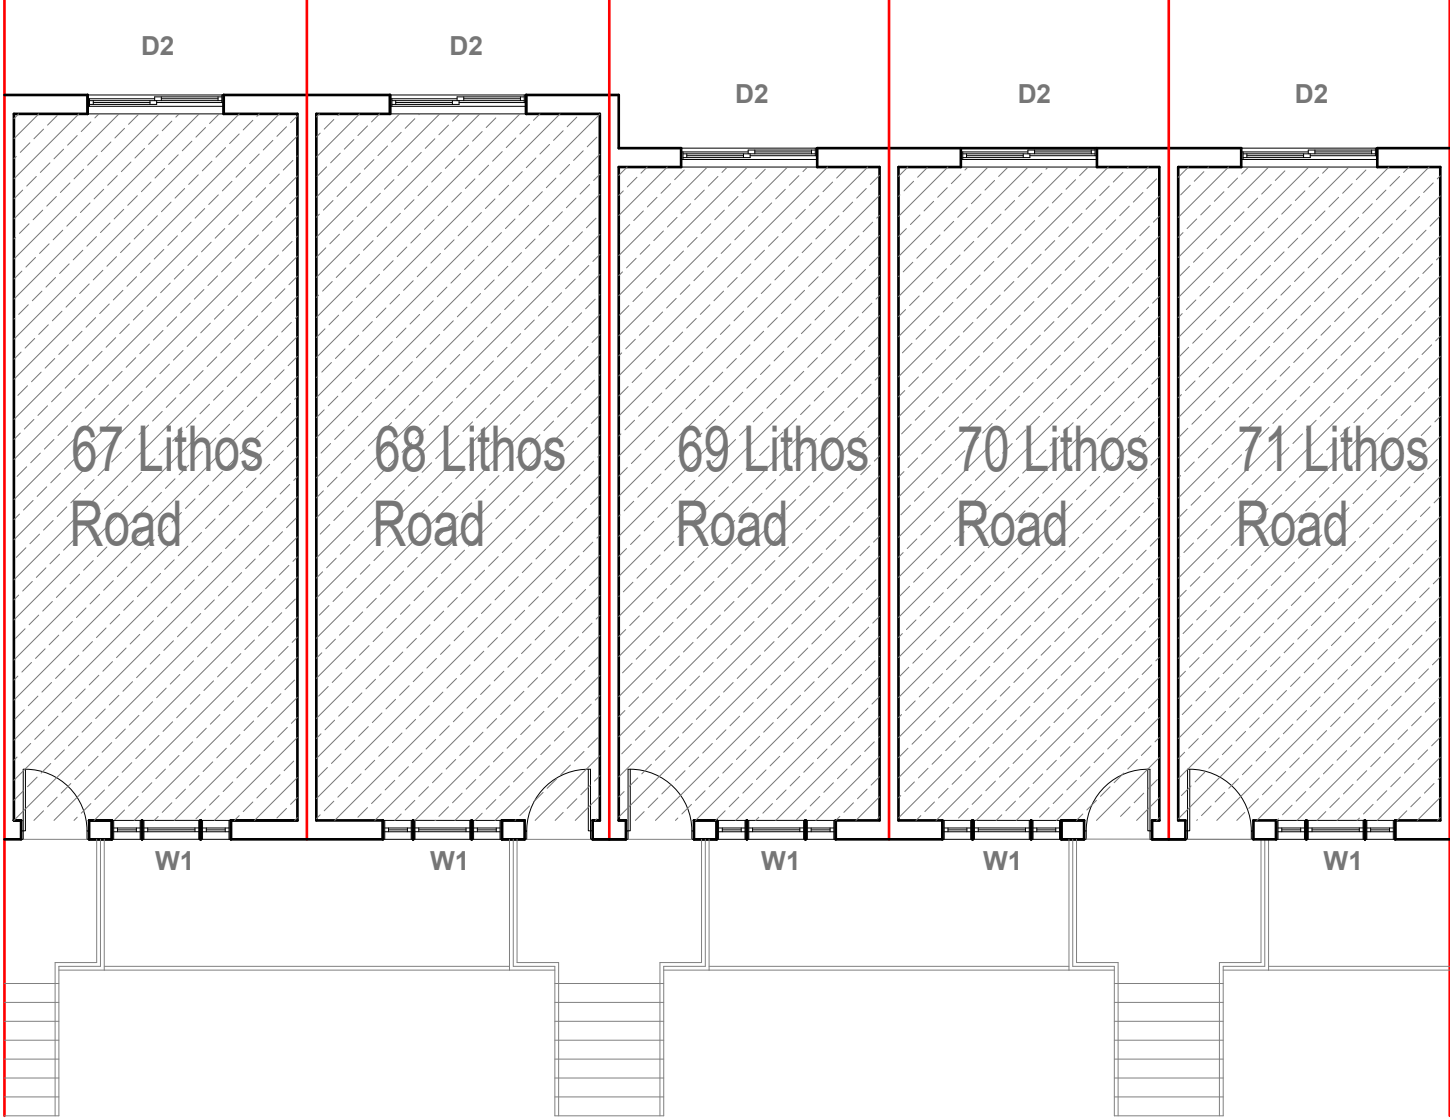


GENERAL NOTES:
1. ALL DIMENSIONS ARE IN MILLIMETER.
2. VERIFY ALL DIMENSIONS AND CONDITIONS BEFORE BUILDING OR STARTING CONSTRUCTION. NOTIFY THE DESIGNER IMMEDIATELY OF ANY DISCREPANCY OR VARIATION.
3. ALL WORK TO COMPLY WITH CURRENT BUILDING REGULATIONS AND CODES OF PRACTICE

Title:


Existing Lower Ground & Ground Floor Plans

Site Address	Scale: 1:100 @A3	Revision Date:
67-71 Lithos Road	Date: 08/04/2025	
London	Drawing No.:	
NW3 6EY	2023/148/67-71 -01	
	Drawn By:	
	RO	e:mail - faluckpatel@yahoo.com (M) +44 (0) 7871 466 254



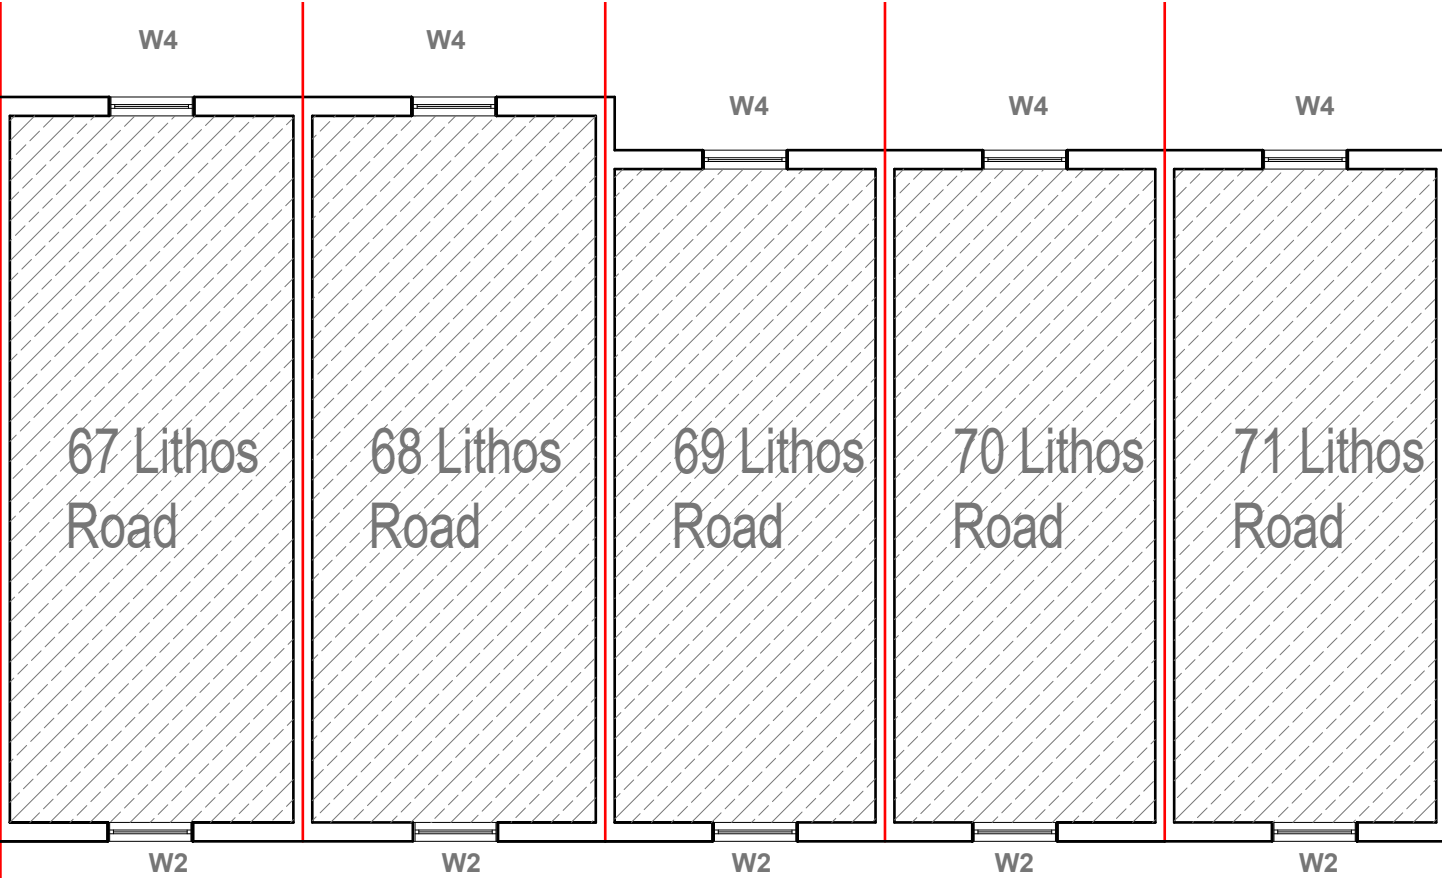

Existing First Floor Plan
Scale 1:100

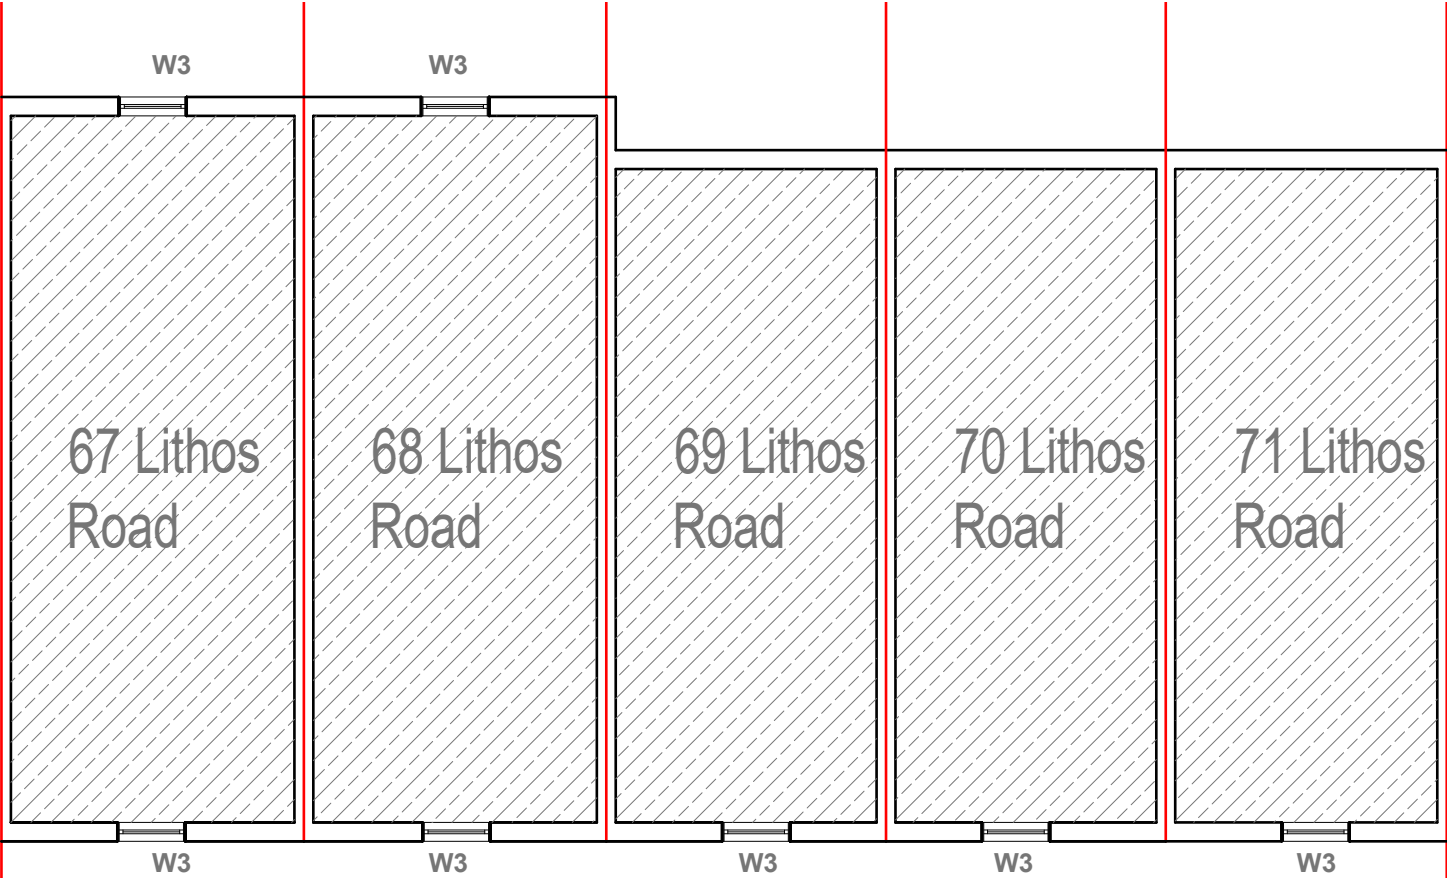

Existing Second Floor Plan
Scale 1:100



GENERAL NOTES:
1. ALL DIMENSIONS ARE IN MILLIMETER.
2. VERIFY ALL DIMENSIONS AND CONDITIONS BEFORE BUILDING OR STARTING CONSTRUCTION. NOTIFY THE DESIGNER IMMEDIATELY OF ANY DISCREPANCY OR VARIATION.
3. ALL WORK TO COMPLY WITH CURRENT BUILDING REGULATIONS AND CODES OF PRACTICE

Title:

Existing First & Second Floor Plans

Site Address	Scale: 1:100 @A3	Revision Date:
67-71 Lithos Road	Date: 08/04/2025	
London	Drawing No.:	
NW3 6EY	2023/148/67-71 -02	
	Drawn By:	e:mail -
	RO	faluckpatel@yahoo.com
		(M) +44 (0) 7871 466 254





Existing Front Elevation
Scale 1:100



Existing Rear Elevation
Scale 1:100




GENERAL NOTES:
1. ALL DIMENSIONS ARE IN MILLIMETER.
2. VERIFY ALL DIMENSIONS AND CONDITIONS BEFORE BUILDING OR STARTING CONSTRUCTION. NOTIFY THE DESIGNER IMMEDIATELY OF ANY DISCREPANCY OR VARIATION.
3. ALL WORK TO COMPLY WITH CURRENT BUILDING REGULATIONS AND CODES OF PRACTICE


Title:

Existing Front & Rear Elevations

Site Address	Scale: 1:100 @A3	Revision Date:	Faluck Patel
67-71 Lithos Road	Date: 08/04/2025		
London	Drawing No.: 2023/148/67-71 -03		
NW3 6EY	Drawn By: RO	e:mail - faluckpatel@yahoo.com (M) +44 (0) 7871 466 254	

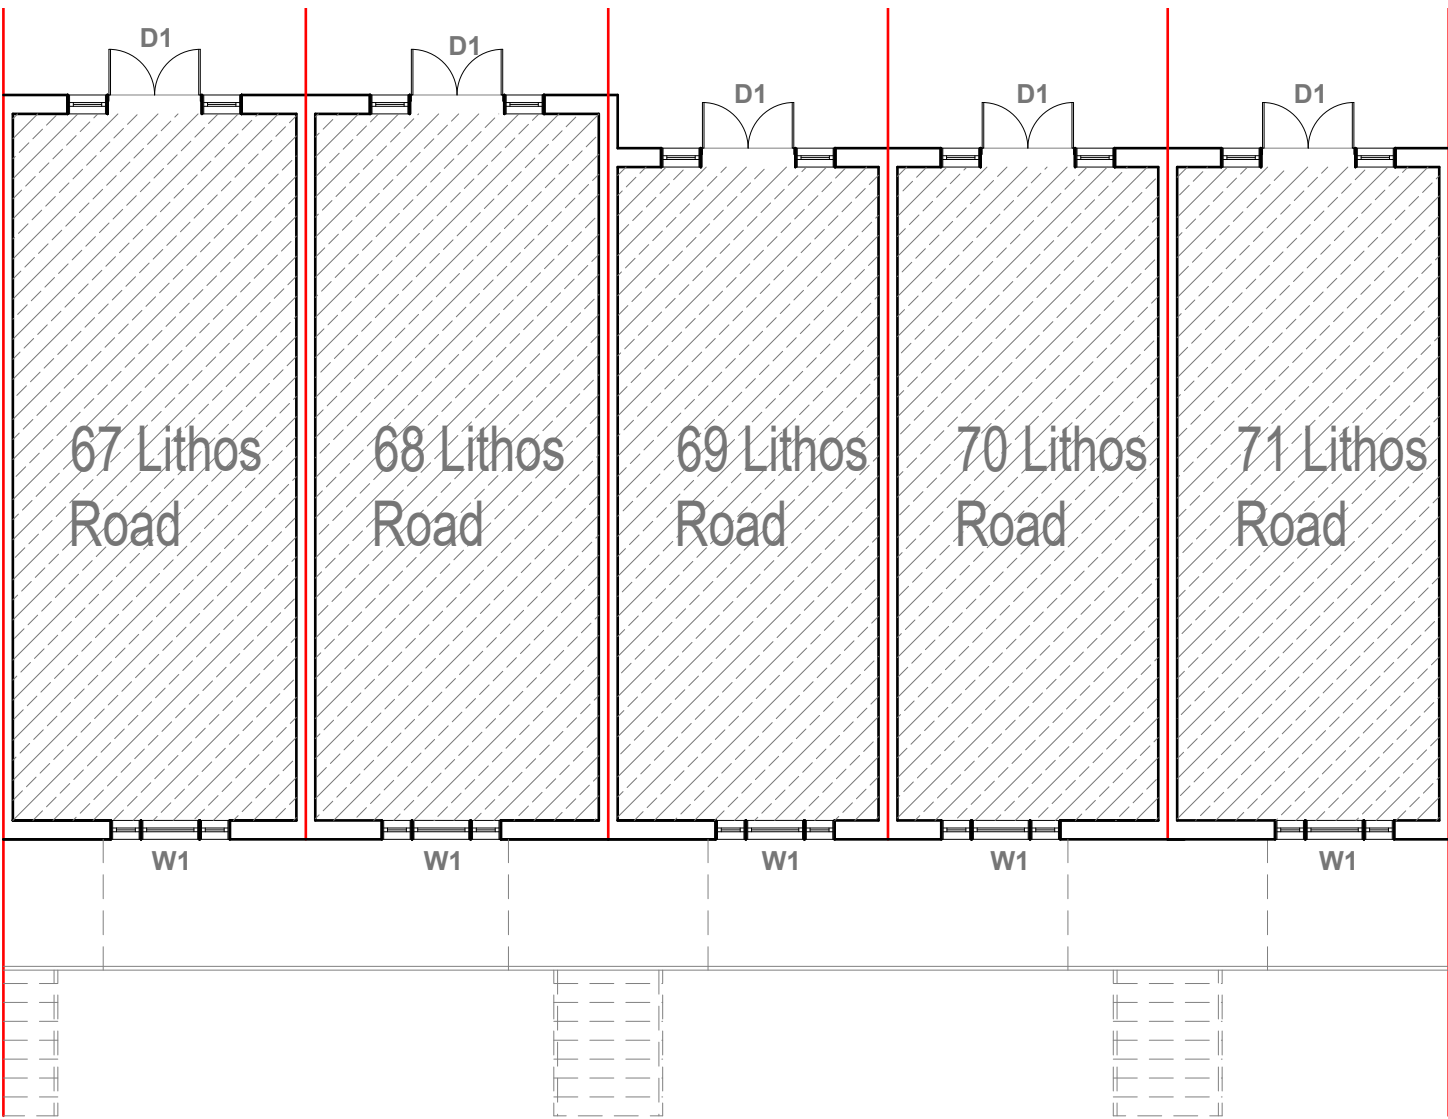

Proposed Lower Ground Floor Plan
Scale 1:100

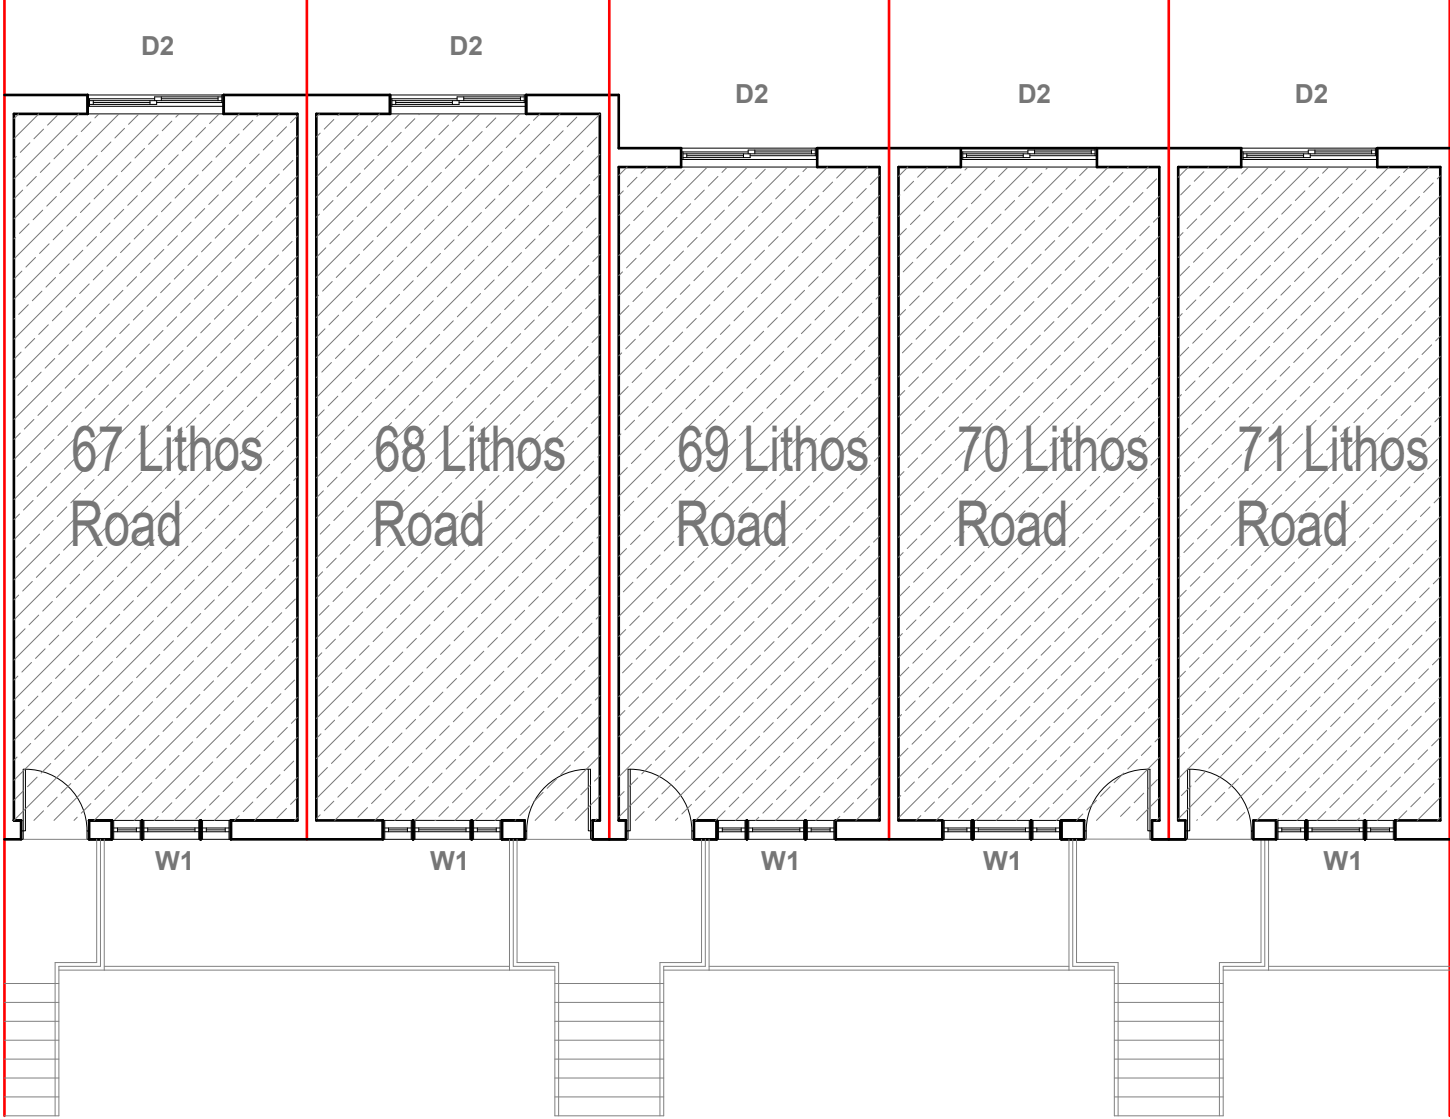

Proposed Ground Floor Plan
Scale 1:100




GENERAL NOTES:
1. ALL DIMENSIONS ARE IN MILLIMETER.
2. VERIFY ALL DIMENSIONS AND CONDITIONS BEFORE BUILDING OR STARTING CONSTRUCTION. NOTIFY THE DESIGNER IMMEDIATELY OF ANY DISCREPANCY OR VARIATION.
3. ALL WORK TO COMPLY WITH CURRENT BUILDING REGULATIONS AND CODES OF PRACTICE


Title:
Proposed Lower Ground & Ground Floor Plans

Site Address	Scale: 1:100 @A3	Revision Date:
67-71 Lithos Road	Date: 08/04/2025	
London	Drawing No.:	
NW3 6EY	2023/148/67-71 -04	
	Drawn By:	
	RO	e:mail - faluckpatel@yahoo.com (M) +44 (0) 7871 466 254



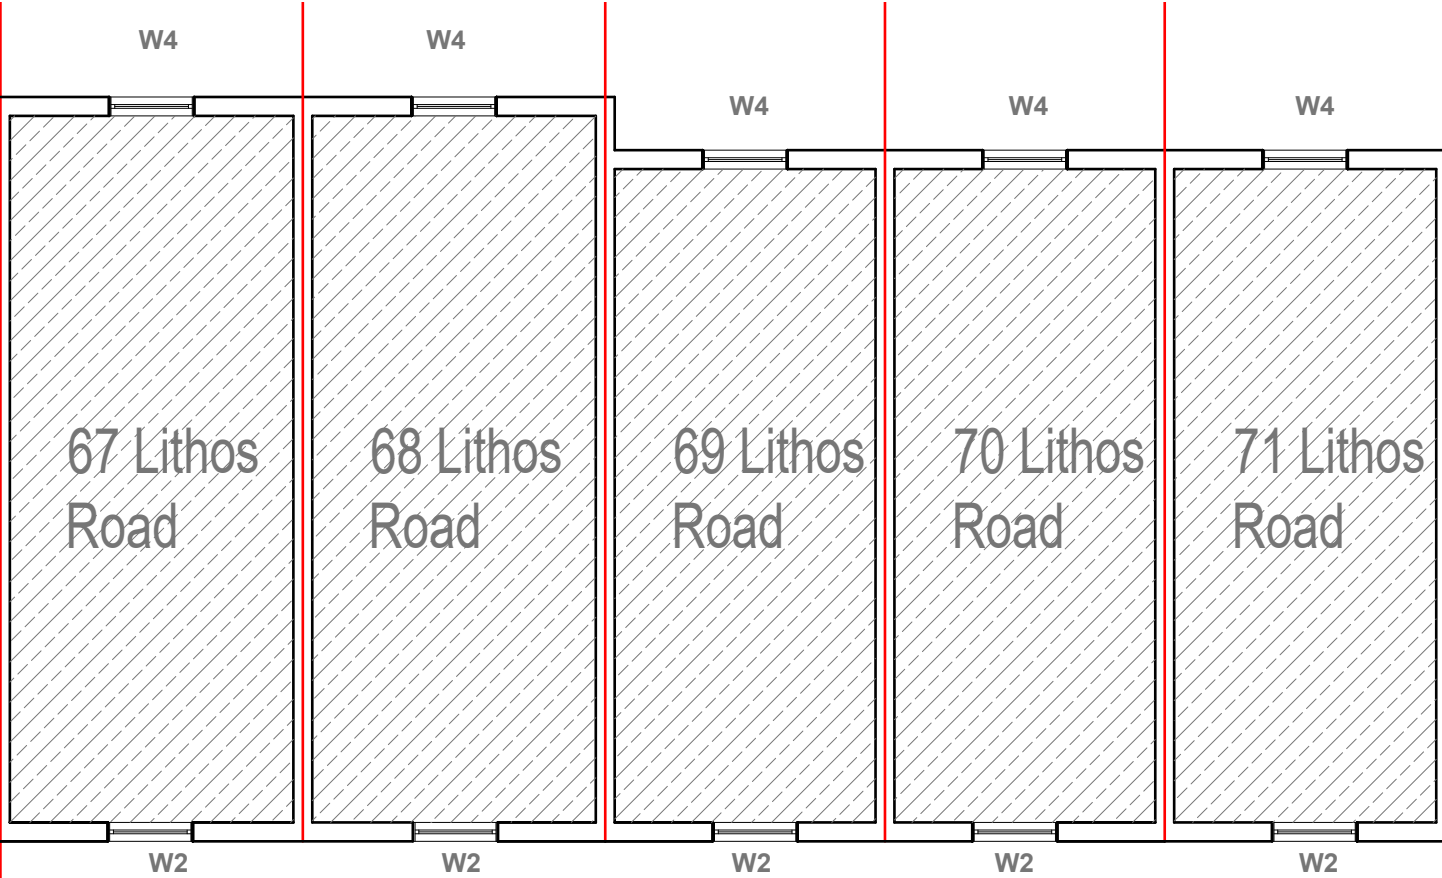

Proposed First Floor Plan
Scale 1:100

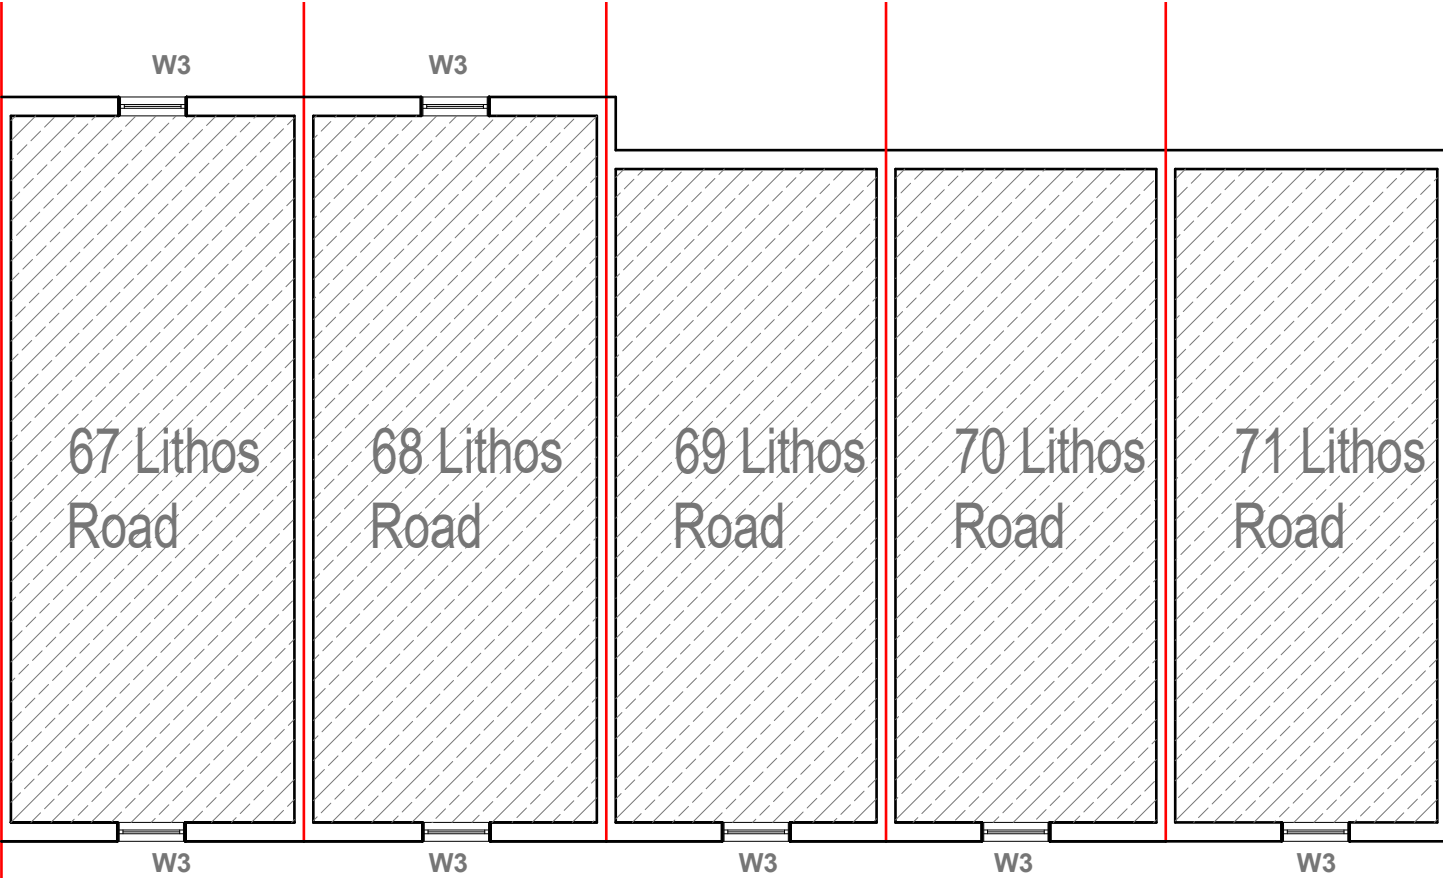

Proposed Second Floor Plan
Scale 1:100



GENERAL NOTES:
1. ALL DIMENSIONS ARE IN MILLIMETER.
2. VERIFY ALL DIMENSIONS AND CONDITIONS BEFORE BUILDING OR STARTING CONSTRUCTION. NOTIFY THE DESIGNER IMMEDIATELY OF ANY DISCREPANCY OR VARIATION.
3. ALL WORK TO COMPLY WITH CURRENT BUILDING REGULATIONS AND CODES OF PRACTICE

Title:
Proposed First & Second Floor Plans

Site Address
67-71 Lithos Road
London
NW3 6EY

Scale: 1:100 @A3
Date: 08/04/2025
Drawing No.: 2023/148/67-71 -05
Drawn By: RO

Revision Date:
e:mail - faluckpatel@yahoo.com
(M) +44 (0) 7871 466 254





Proposed Front Elevation
Scale 1:100



Proposed Rear Elevation
Scale 1:100



GENERAL NOTES:
1. ALL DIMENSIONS ARE IN MILLIMETER.
2. VERIFY ALL DIMENSIONS AND CONDITIONS BEFORE BUILDING OR STARTING CONSTRUCTION. NOTIFY THE DESIGNER IMMEDIATELY OF ANY DISCREPANCY OR VARIATION.
3. ALL WORK TO COMPLY WITH CURRENT BUILDING REGULATIONS AND CODES OF PRACTICE

Title:

Proposed Front & Rear Elevations

Site Address	Scale: 1:100 @A3	Revision Date:
67-71 Lithos Road	Date: 08/04/2025	
London	Drawing No.: 2023/148/67-71 -06	
NW3 6EY	Drawn By: RO	e:mail - faluckpatel@yahoo.com (M) +44 (0) 7871 466 254

Faluck Patel