
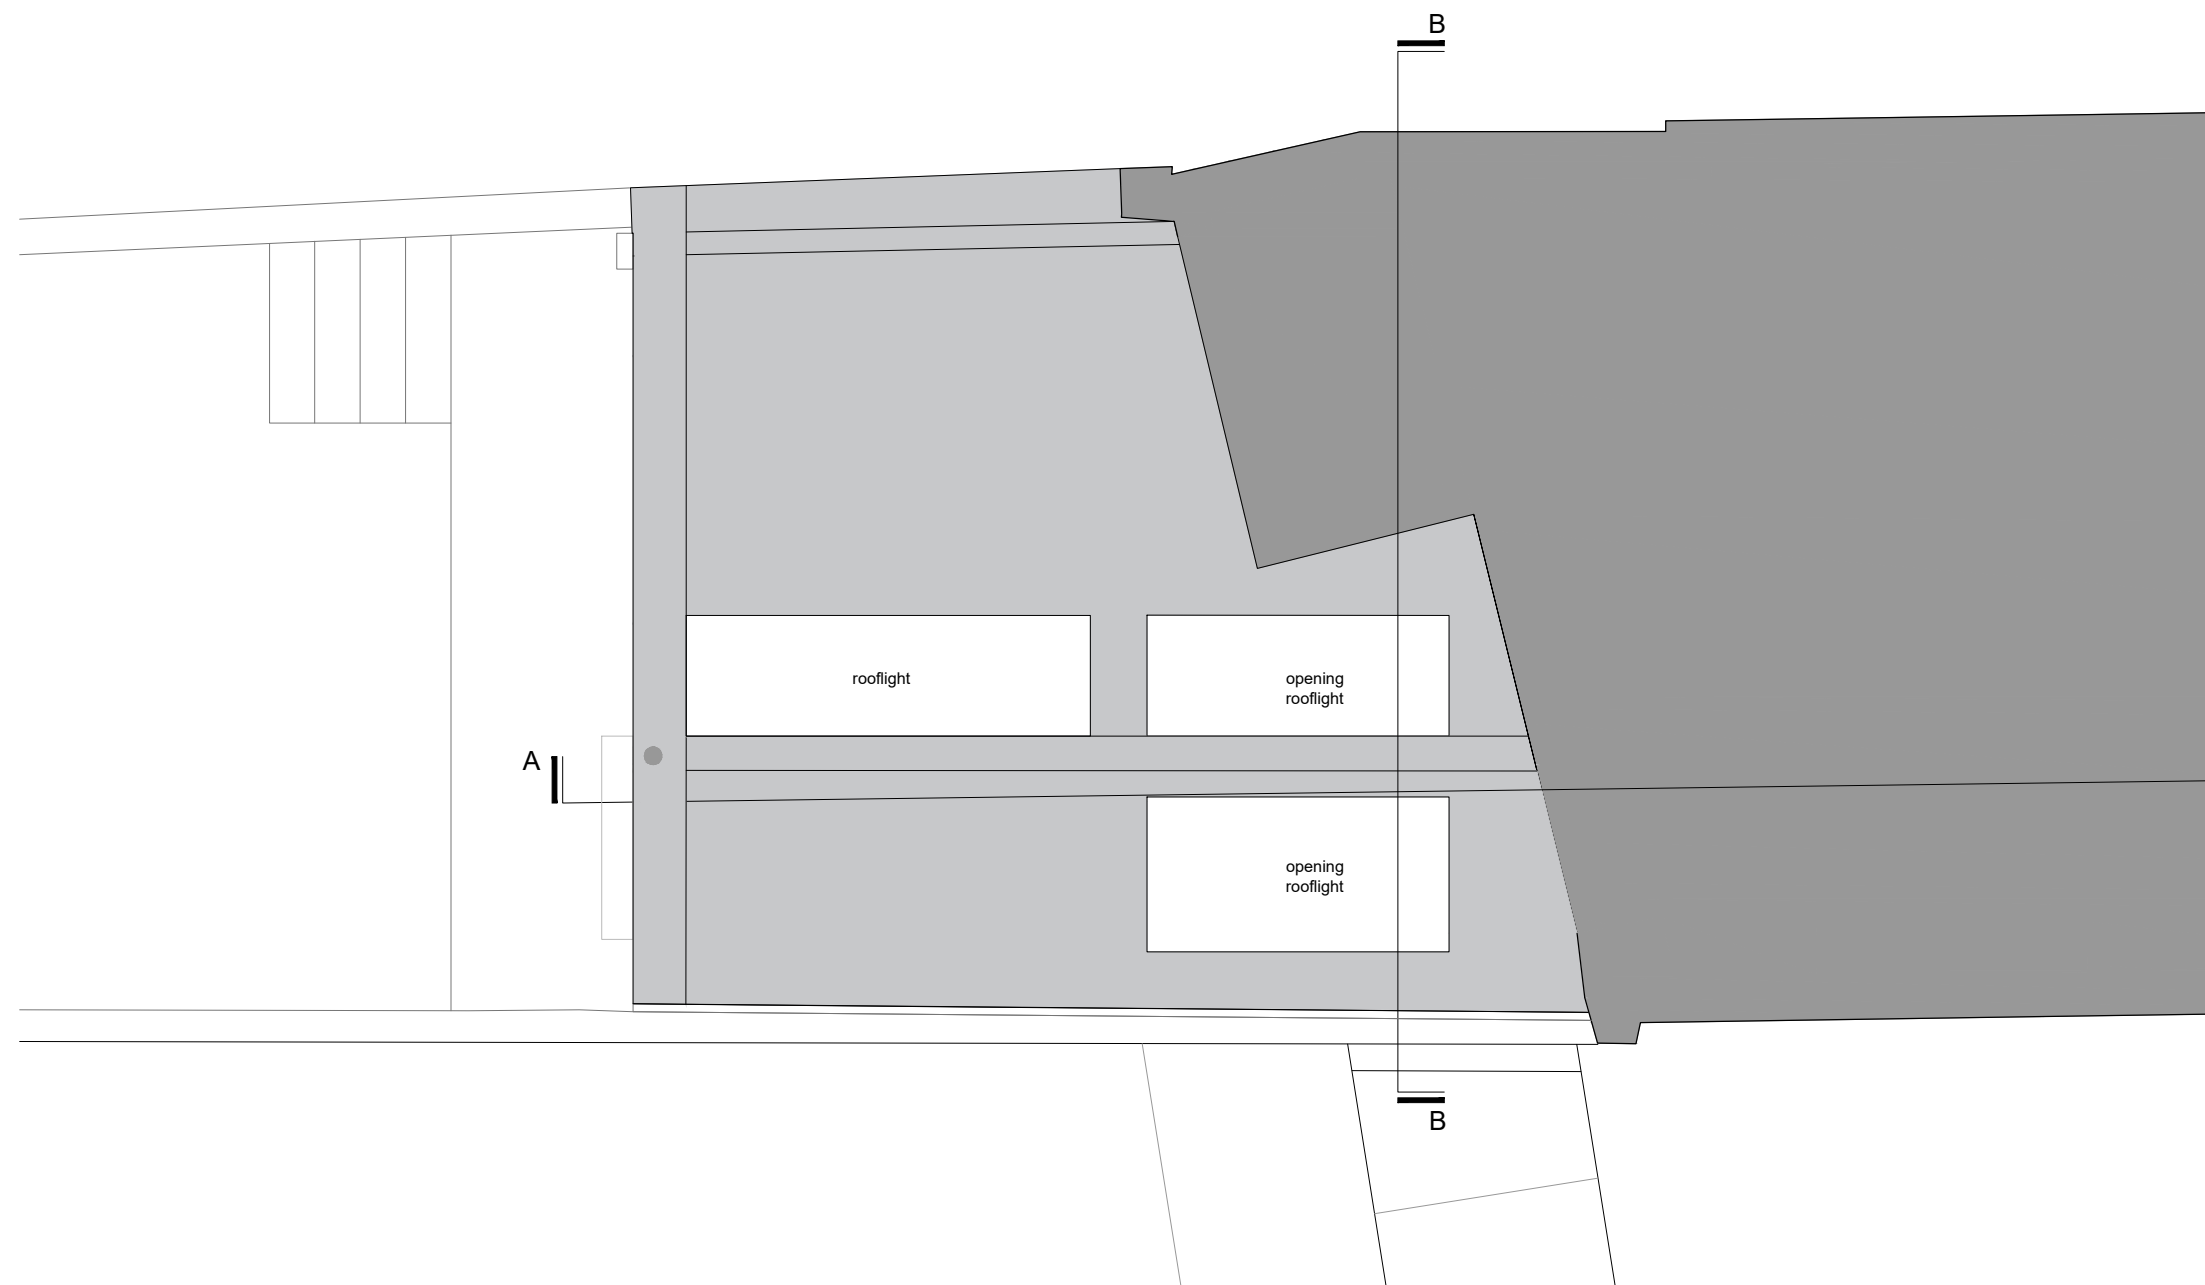


 

A	April 25	-
Rev	Date	Description

Title	6A South Hill Park Proposed Roof Plan
-------	--

Job	24005
	-

Scale	1:50
Date	January 2025

Drm	LB
Chk	-

Dwg No	202
Rev	A

©