

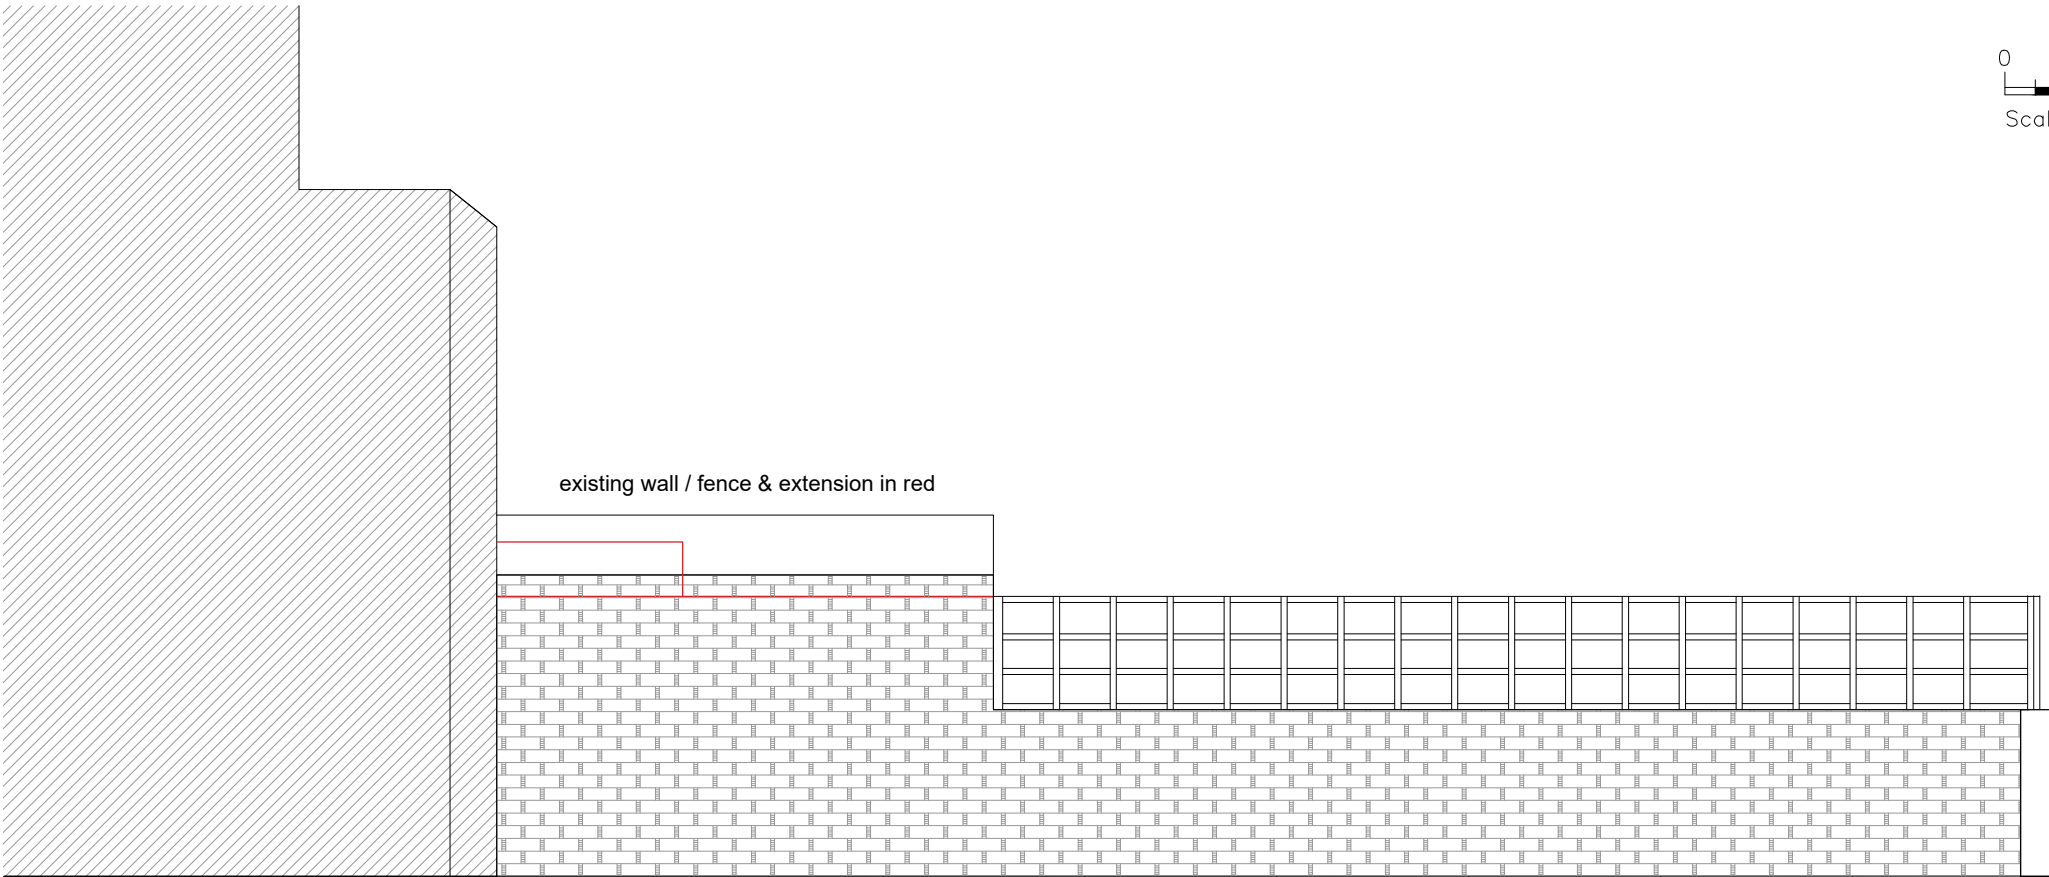


Notes:
• Elevations based on survey by Sumo Services

 

North Elevation

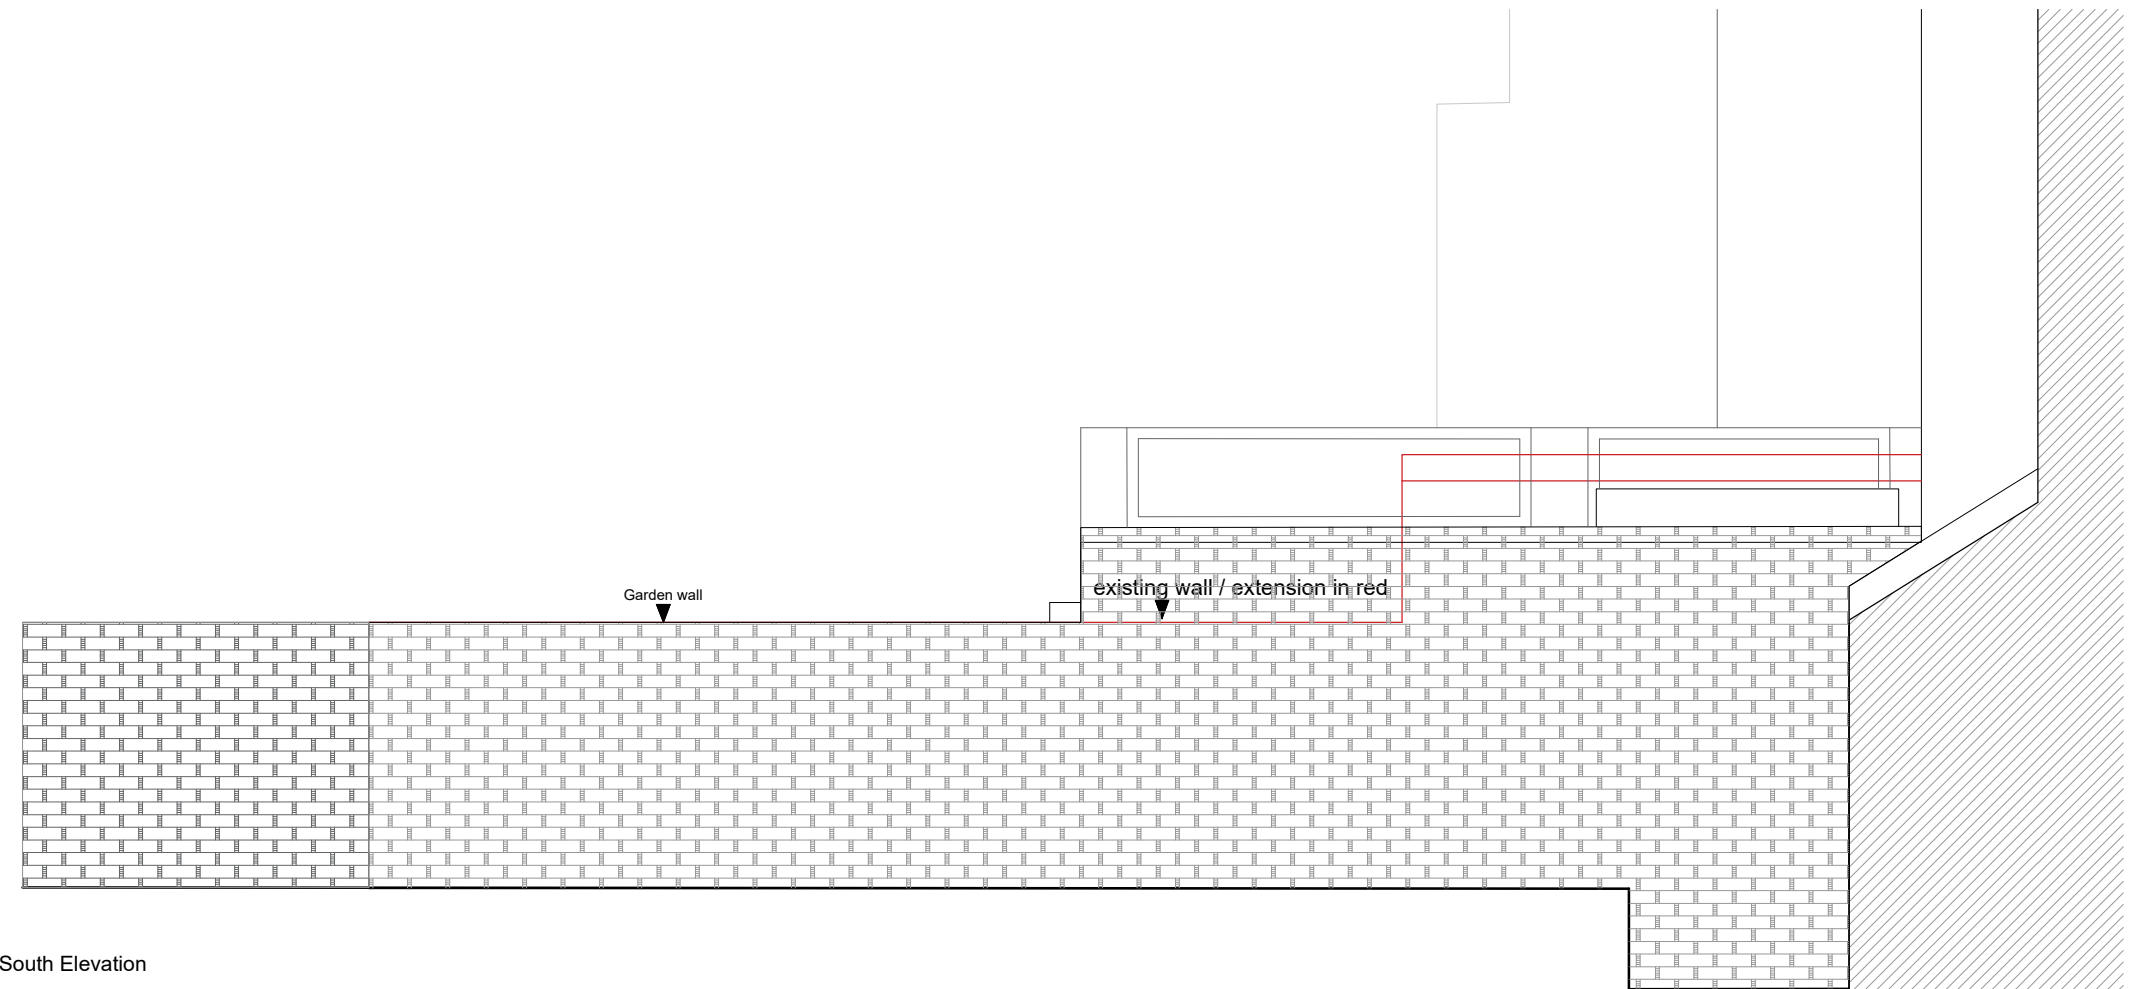

South Elevation

Rev	April 25 Date	Elevations added Description
Title	6A South Hill Park Proposed Side Elevations	
Job	24005 -	
Scale	1:50	
Date	April 2025	
Drn	LB	
Chk	-	
Dwg No	205	
Rev	A	
©		