



E Existing Site Plan
1:75

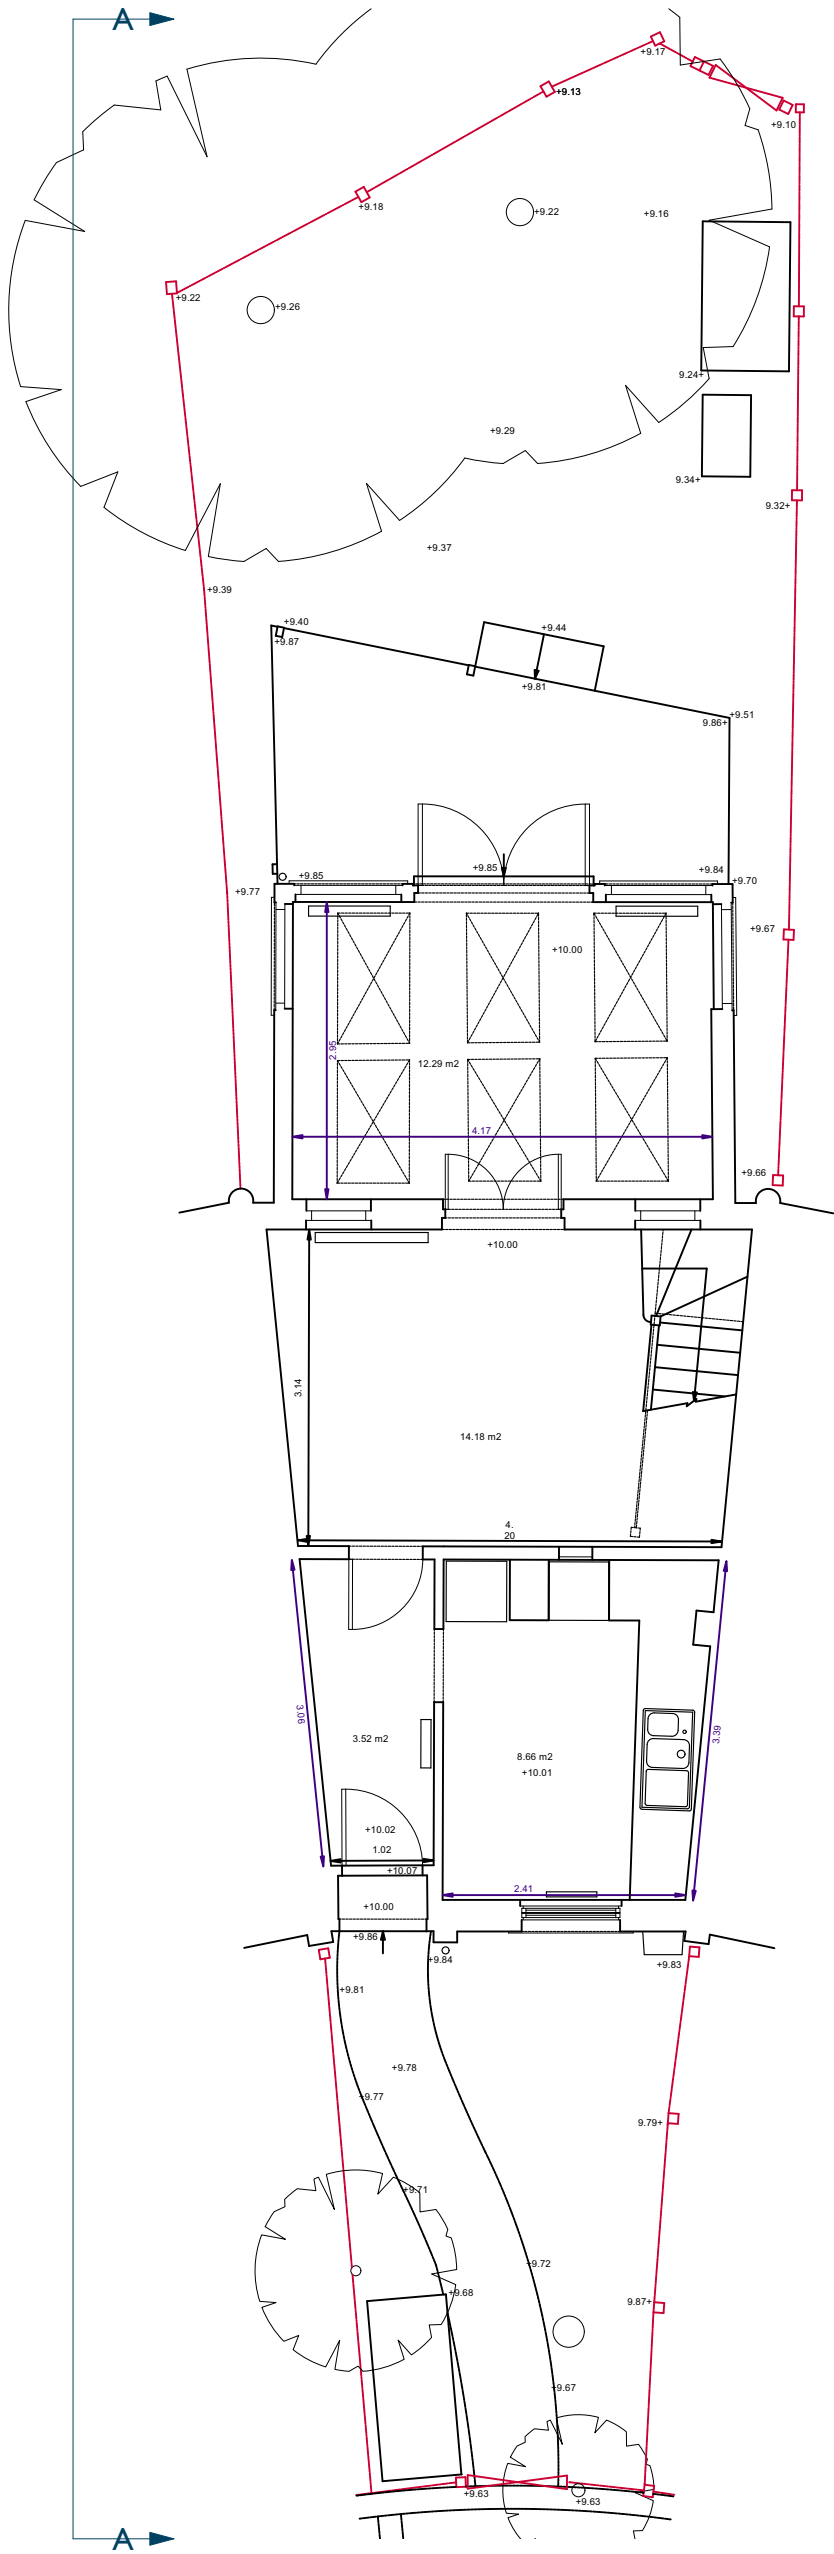

P Proposed Site Plan
1:75

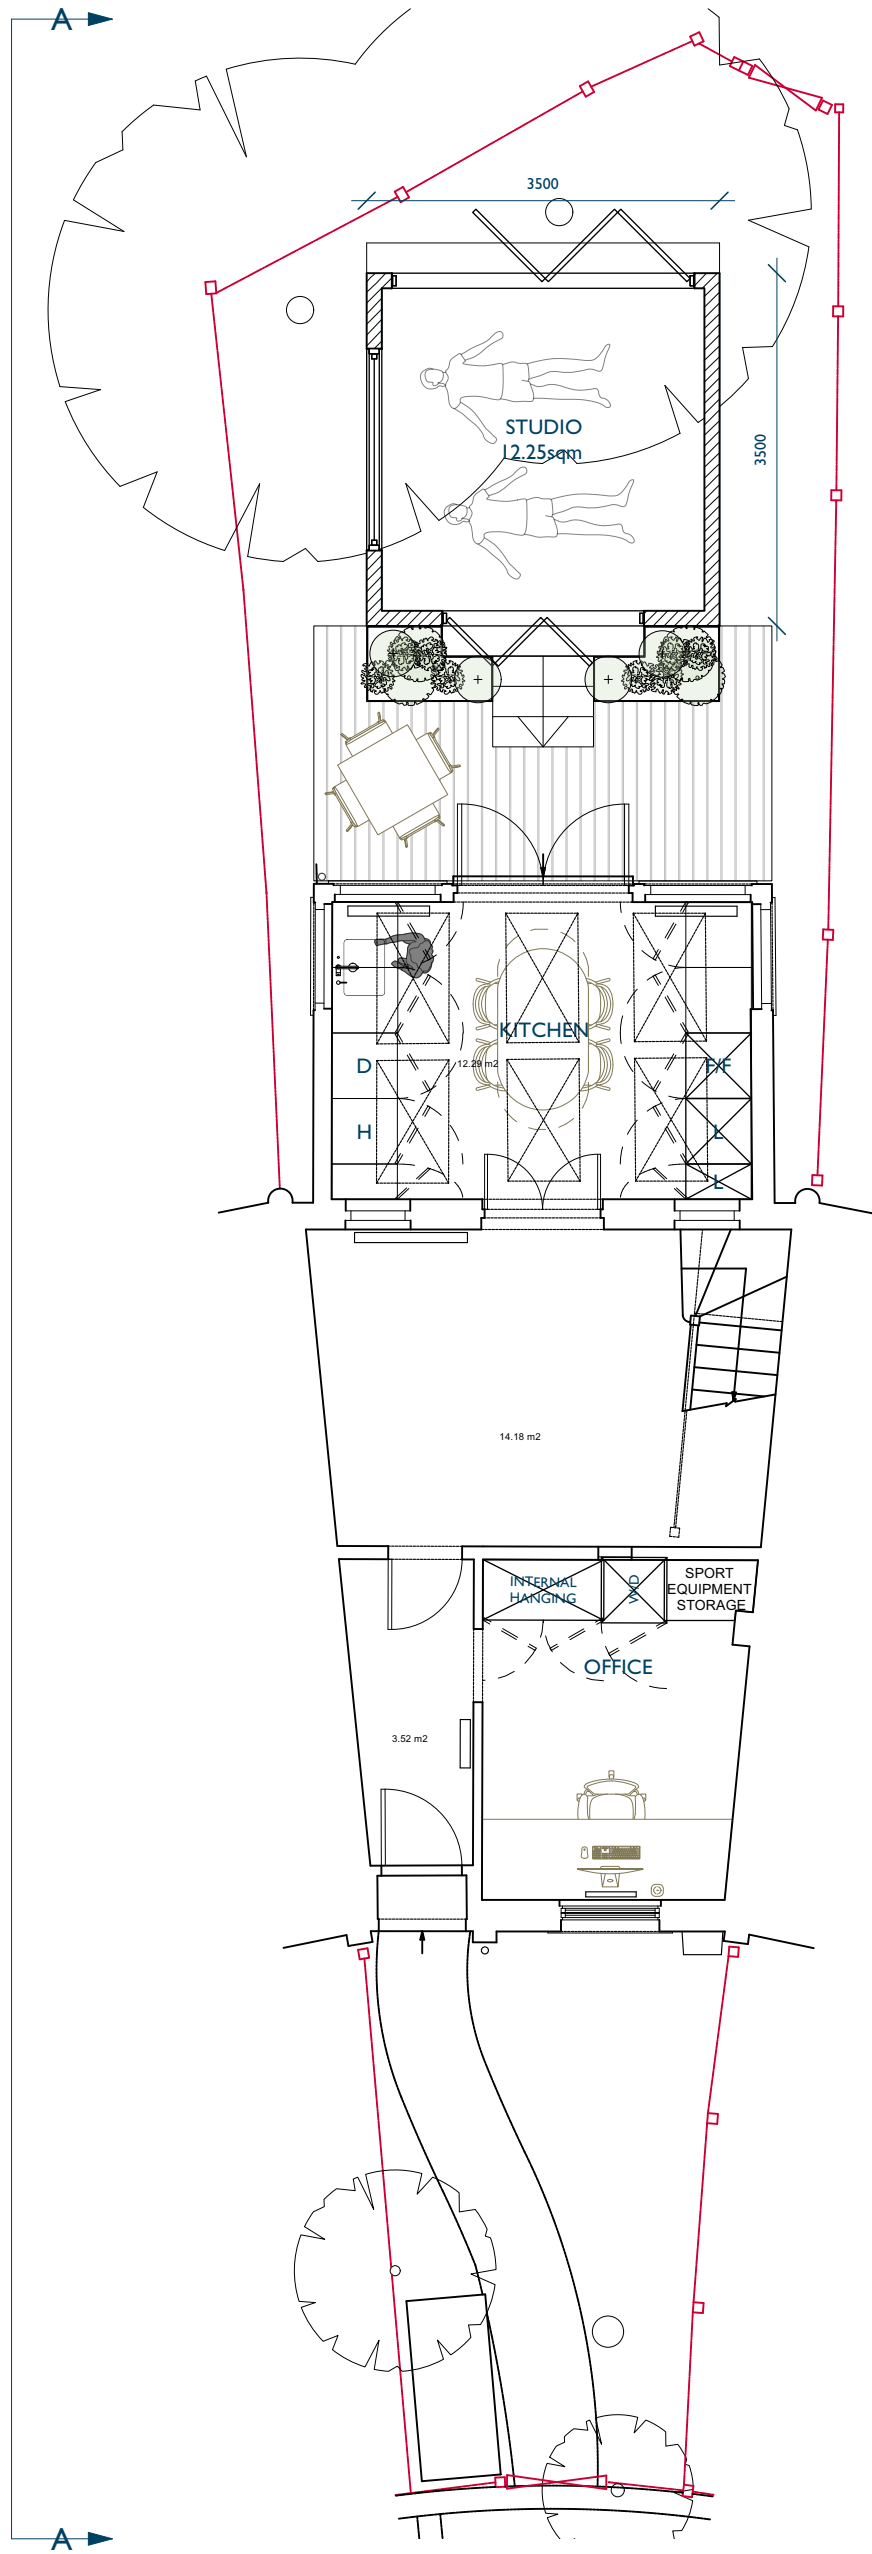

O/R STUDIO

mail@or-studio.co.uk
www.or-studio.co.uk

CLIENT
Sindey Haque & Michael Eley

ADDRESS
77 Rossendale Way NW1 0XA

REVISION DATA

REVISION	DATE	BY	NOTES
PI	05/05/2025		Issued to planning

SCALE BAR

NORTH

DRAWING TITLE
Existing & Proposed Site Plan

DISCLAIMER

© This drawing is the property of O/R Studio.
No disclosure or copy of it may be made without the written permission of O/R Studio.

For construction purposes:
- Do not scale this drawing. All dimensions and levels to be checked on site. Discrepancies to be reported to O/R Studio before proceeding. If in any doubt about information on this drawing contact O/R Studio.

DRAWING NUMBER
042-DWG-100

SCALE
1:75

REVISION NUMBER
PI