
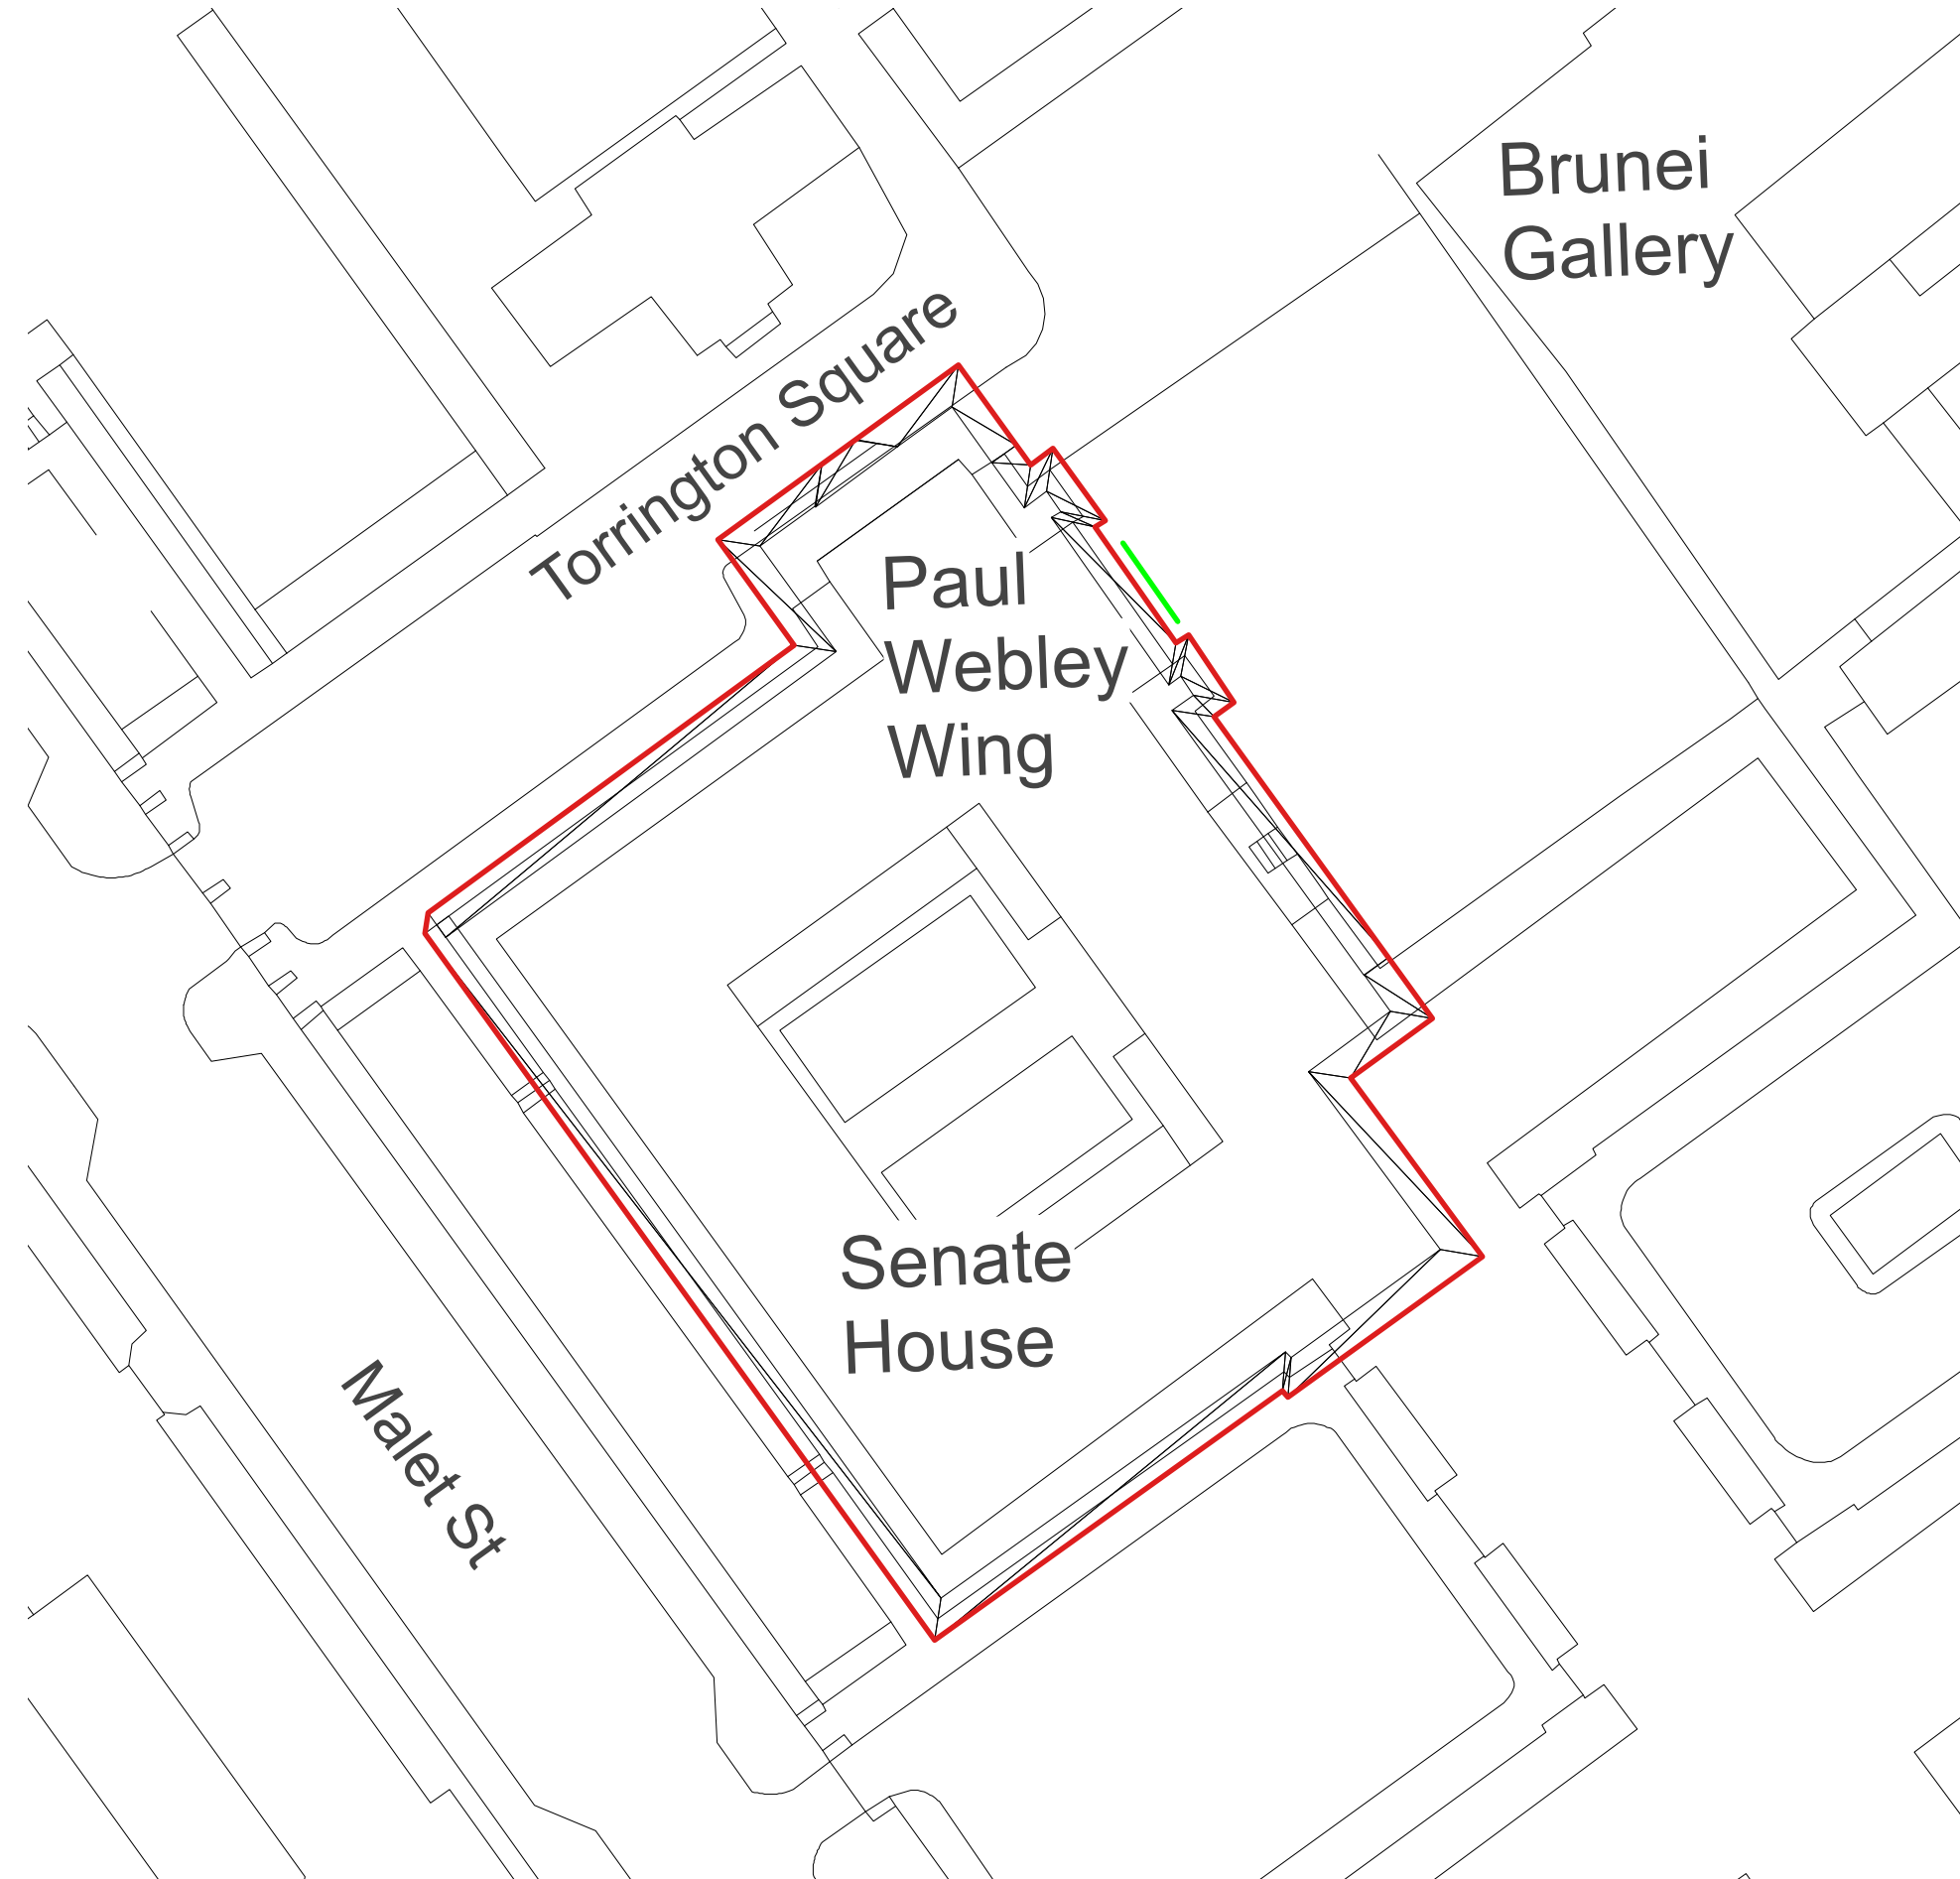



KEY

Application Site


Location of Banners

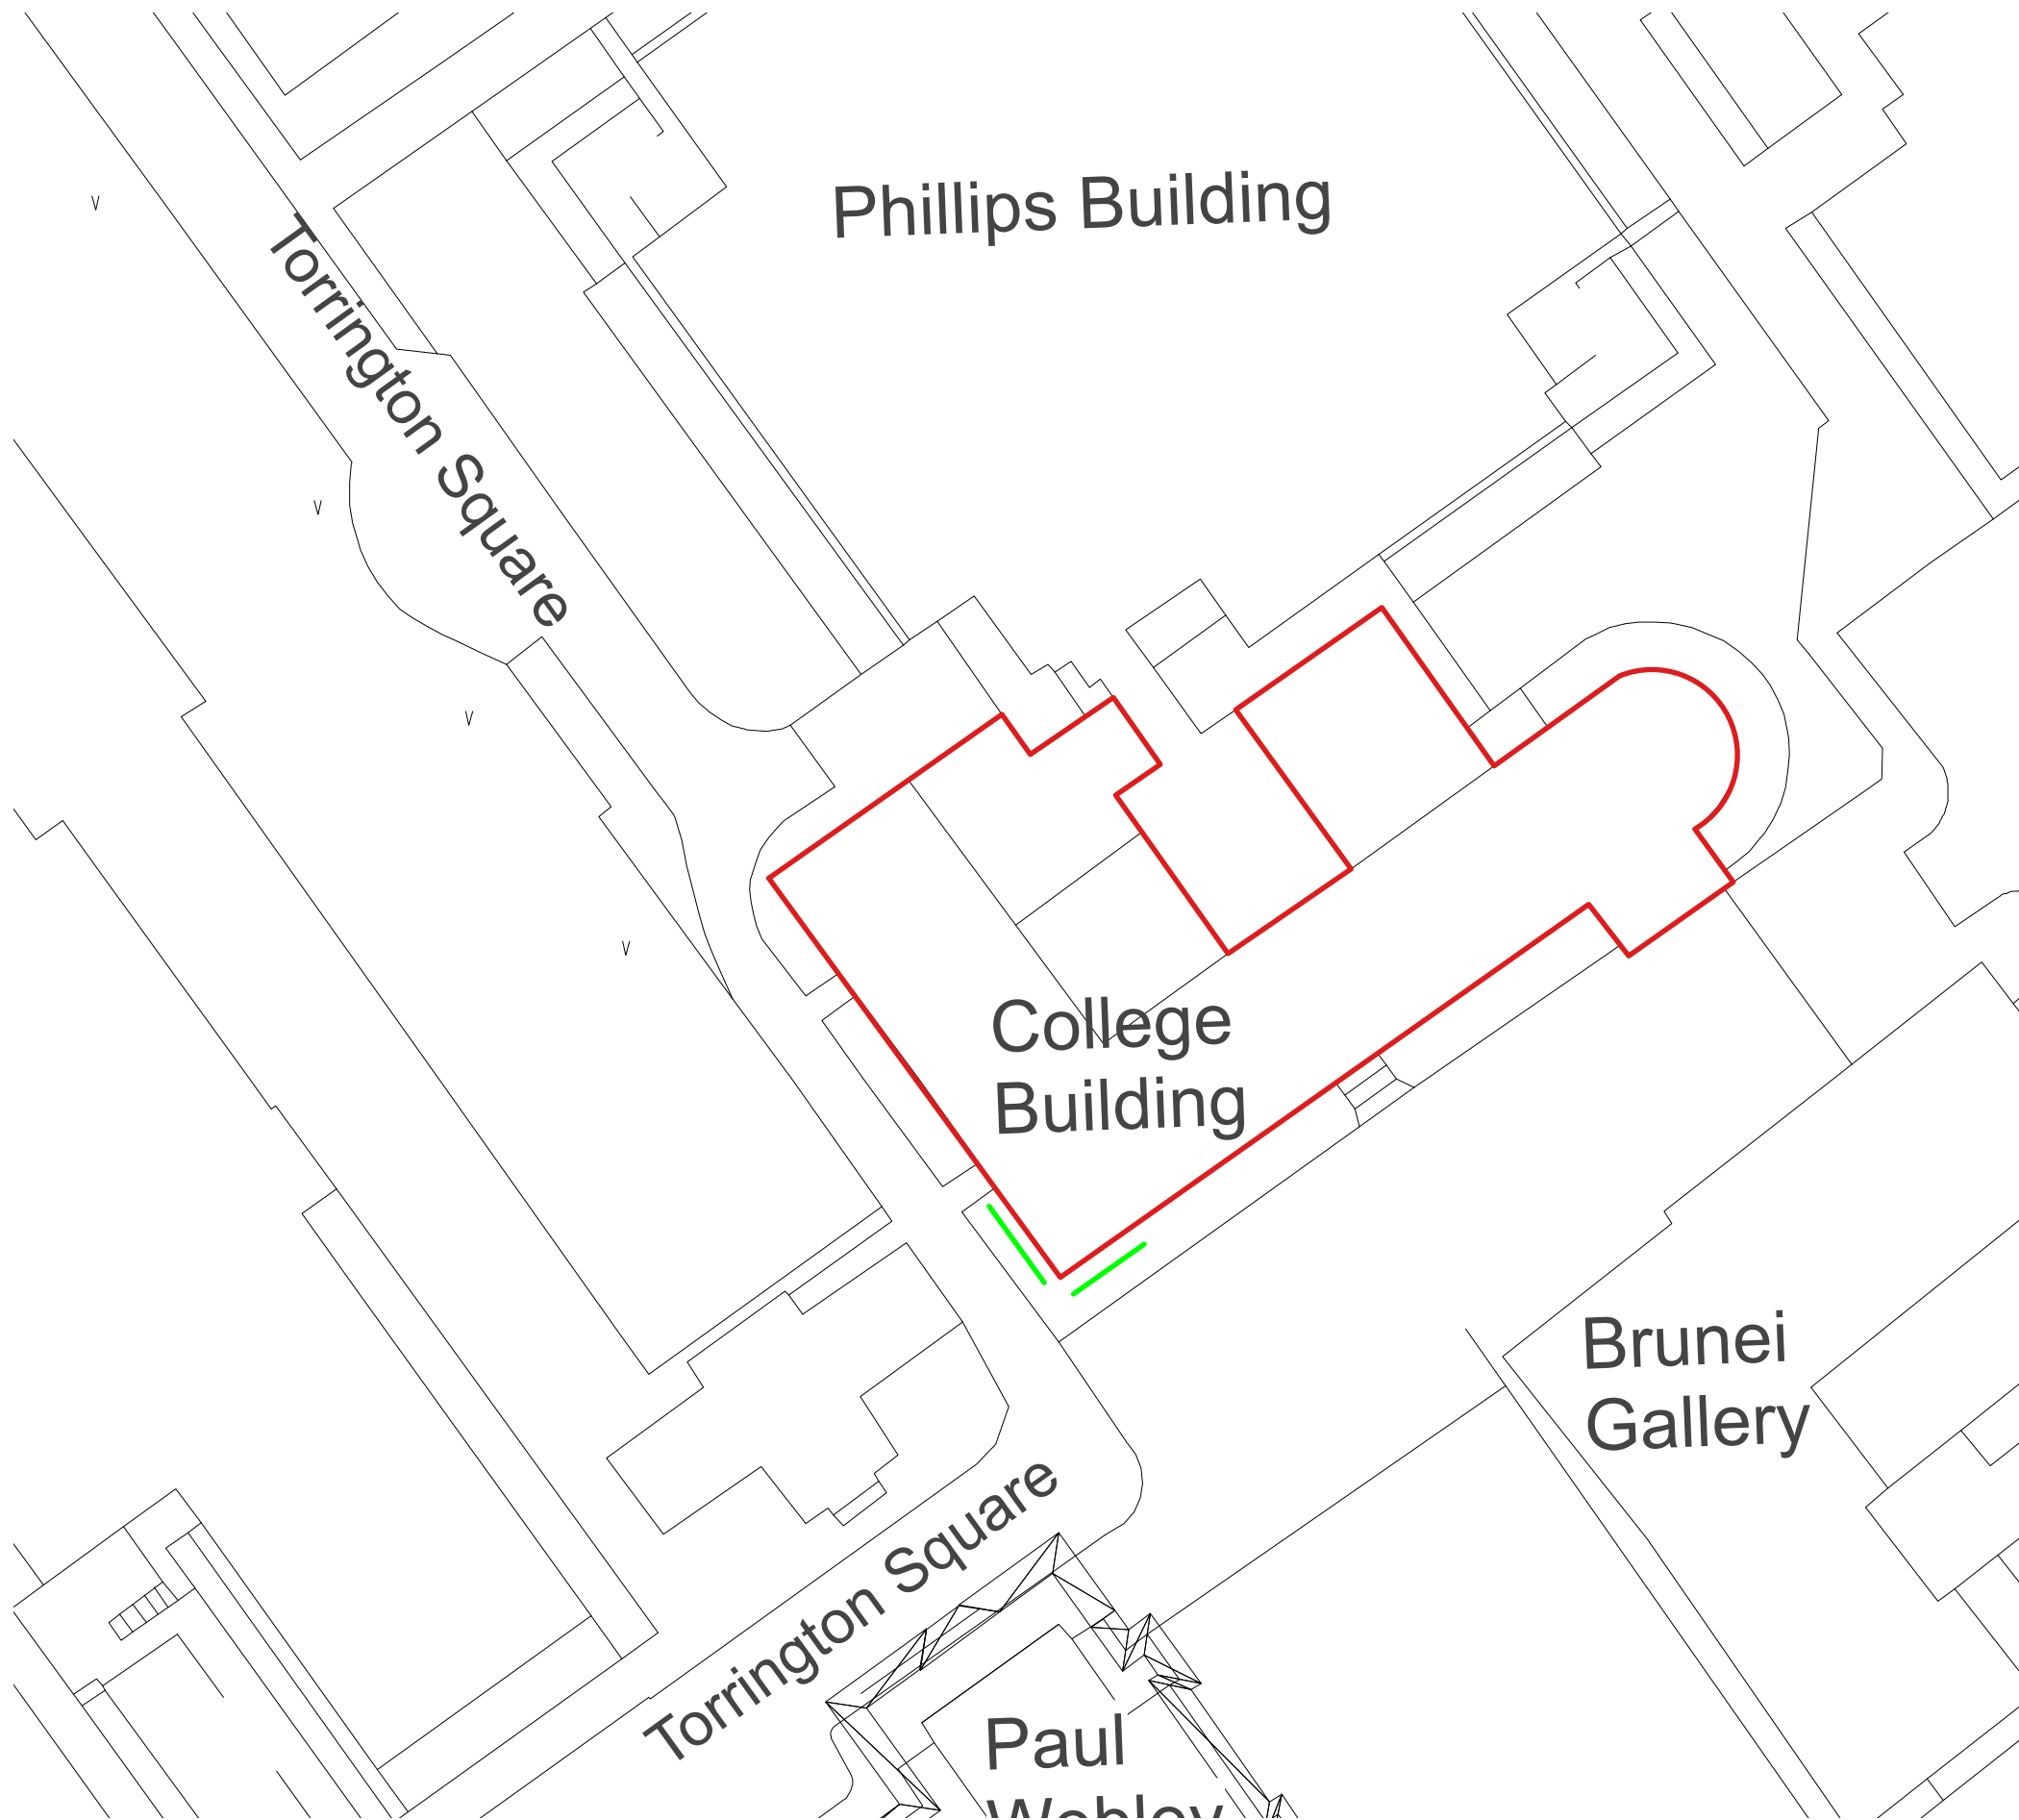

SITE PLAN

 

Scale 1:500 @ A2

 

**Kendall Kingscott**

Suite 3, Sandford House,  
1b Claremont Rd, Teddington,  
TW11 8DH  
+44 (0)20 8943 5300  
www.kendallkingscott.co.uk

Project  
SOAS Banners

Client  
SOAS UoL

Date  
23/04/2025

Drawn  
JI

Proposed/Status  
PLANNING

Scale  
1:500

Checked  
JW

Page Size  
ISO A2

Filename  
250384 - SOAS Banners.vwx

P01 24/04/2025 JI JW Planning

Rev Date By Ap Note

Drawing Title

Site Plan

Project Number/Drawing Number  
250384 - 1101

Check all dimensions and levels on site

Revision  
P01  
© Copyright

Do not scale this drawing

Only to be used on the site for which designed. The electronic transmission of design information contained in this drawing is deemed our liability at the time of issue and Kendall Kingscott Ltd will have no liability for any errors or inaccuracies arising therefrom. The production of amended or updated information from the said design information by the user is entirely the responsibility of the user and Kendall Kingscott Ltd shall have no responsibility in respect thereof whatsoever.