



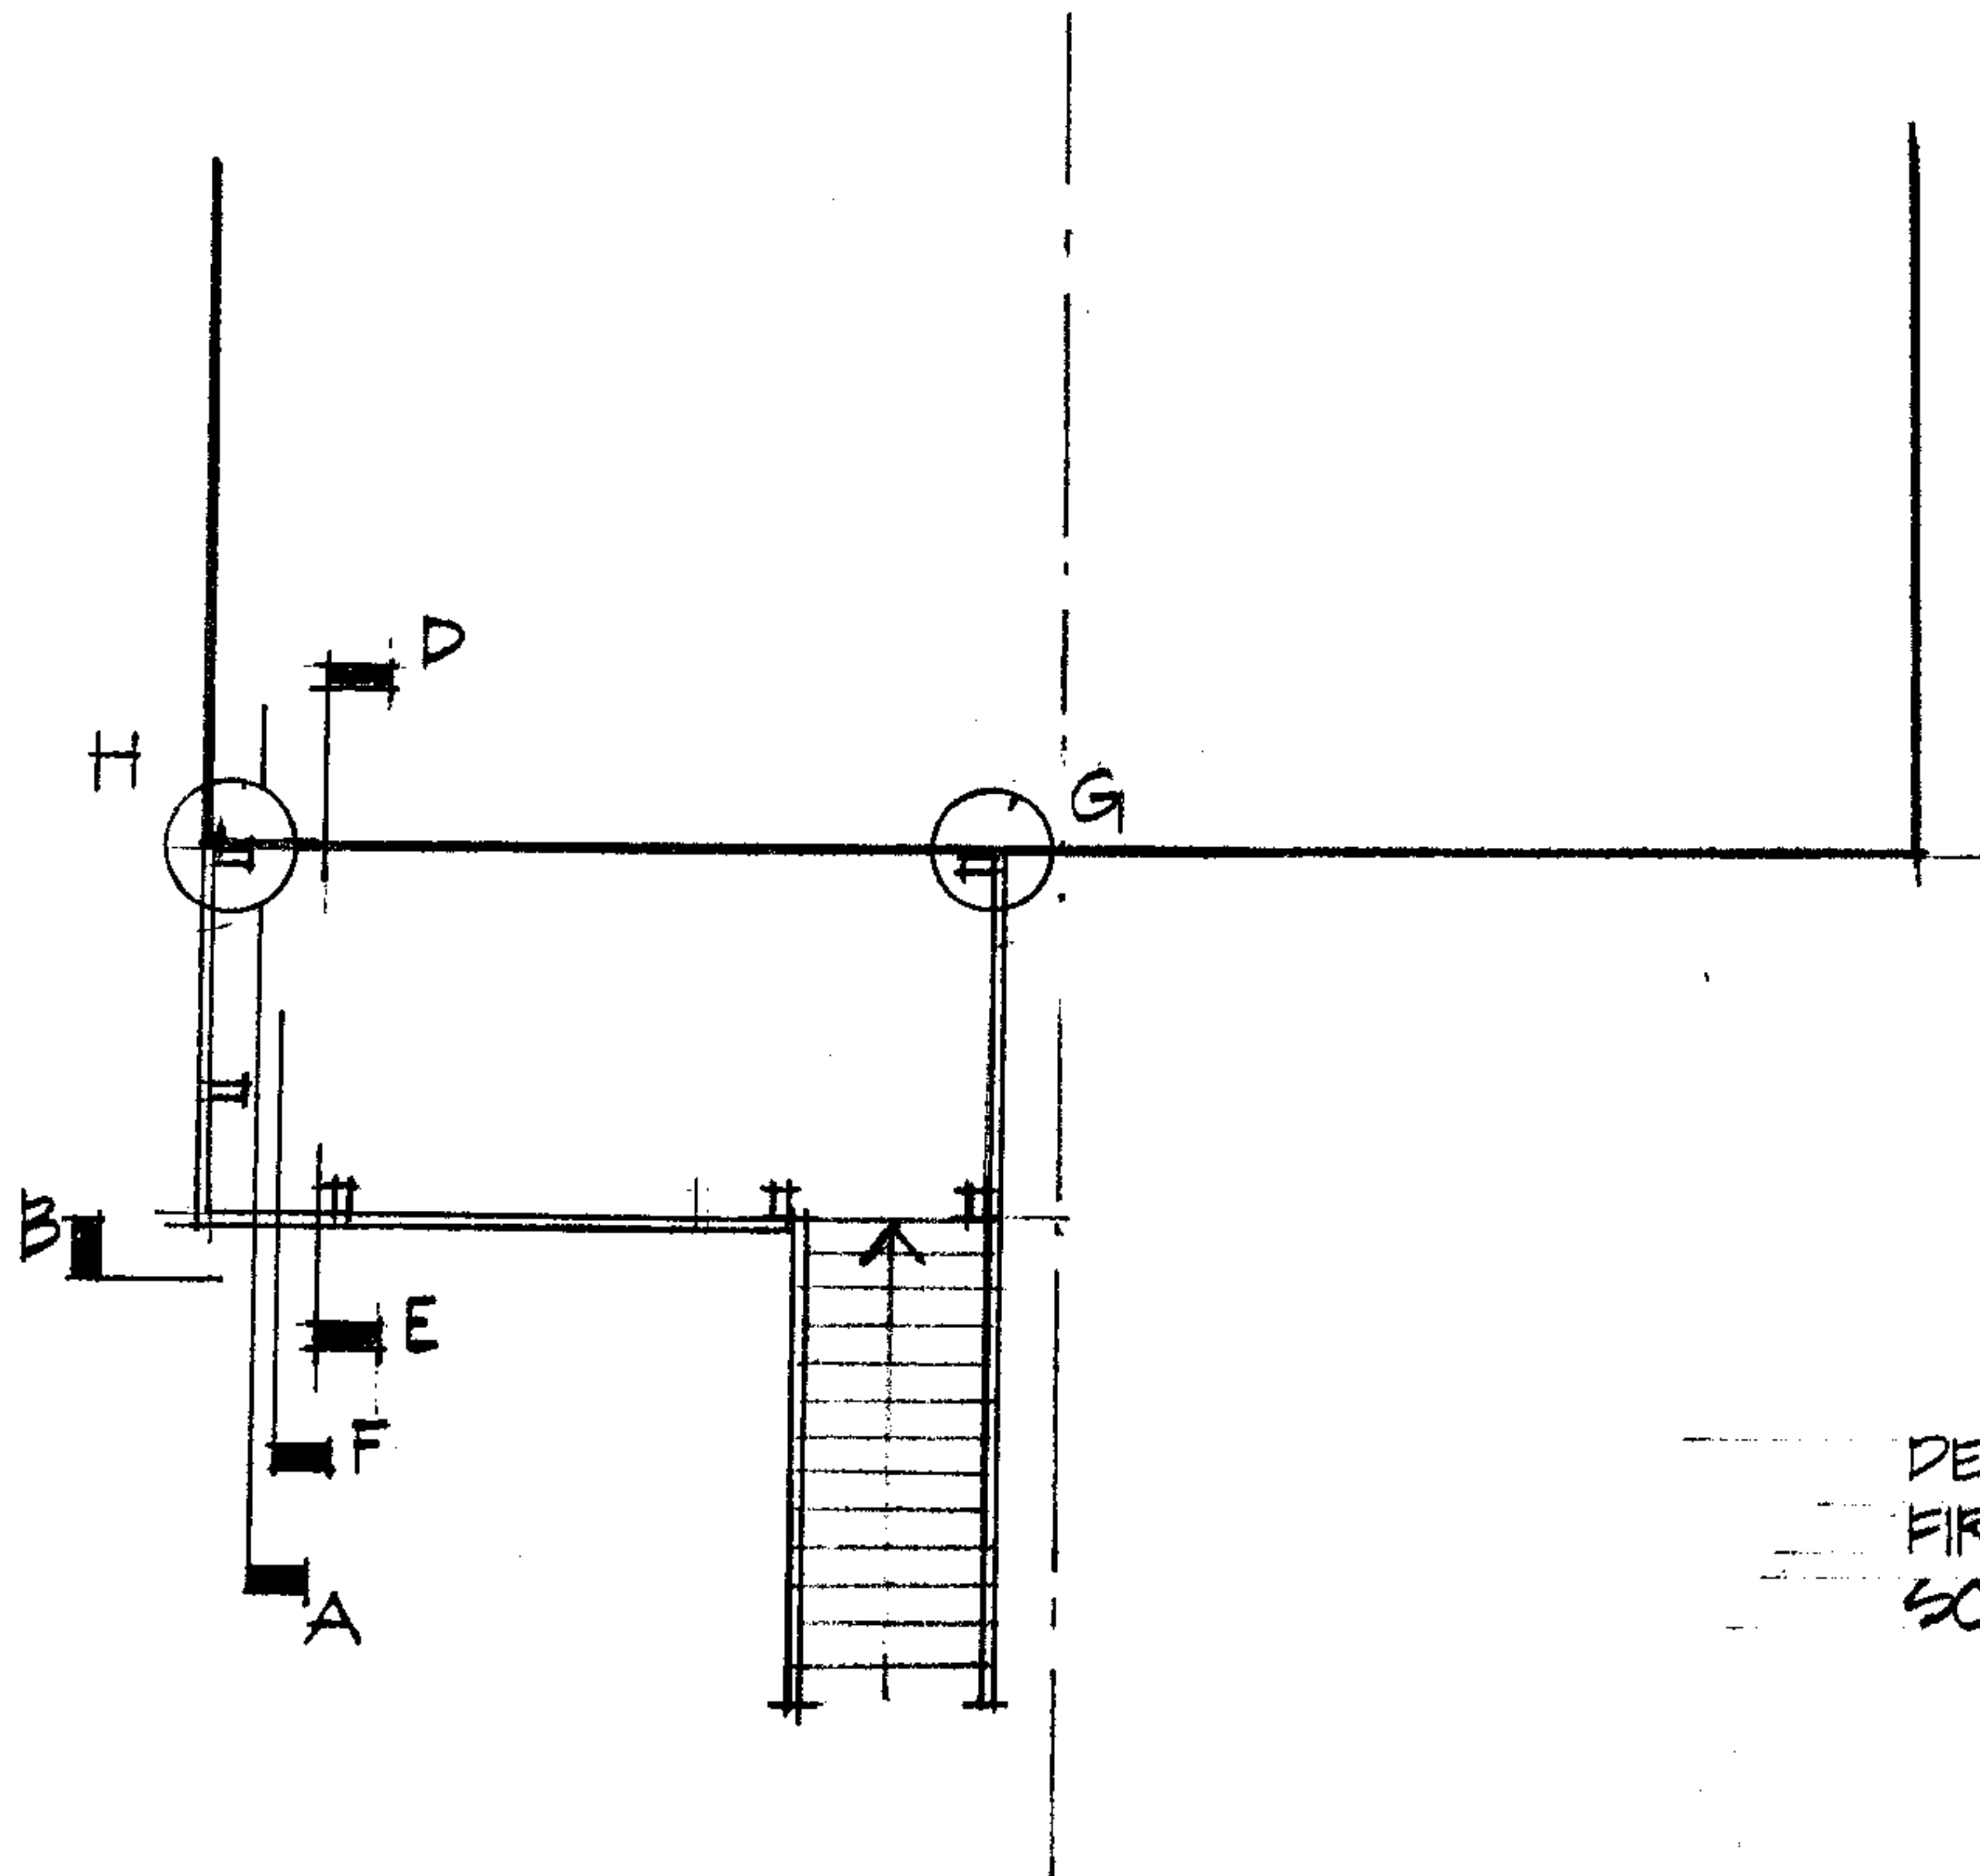


DETAIL LOCATION PLAN
FIRST FLOOR LEVEL
SCALE 1:50

BALCONY, EBBSFLEET RD. DRG No. 3182/1

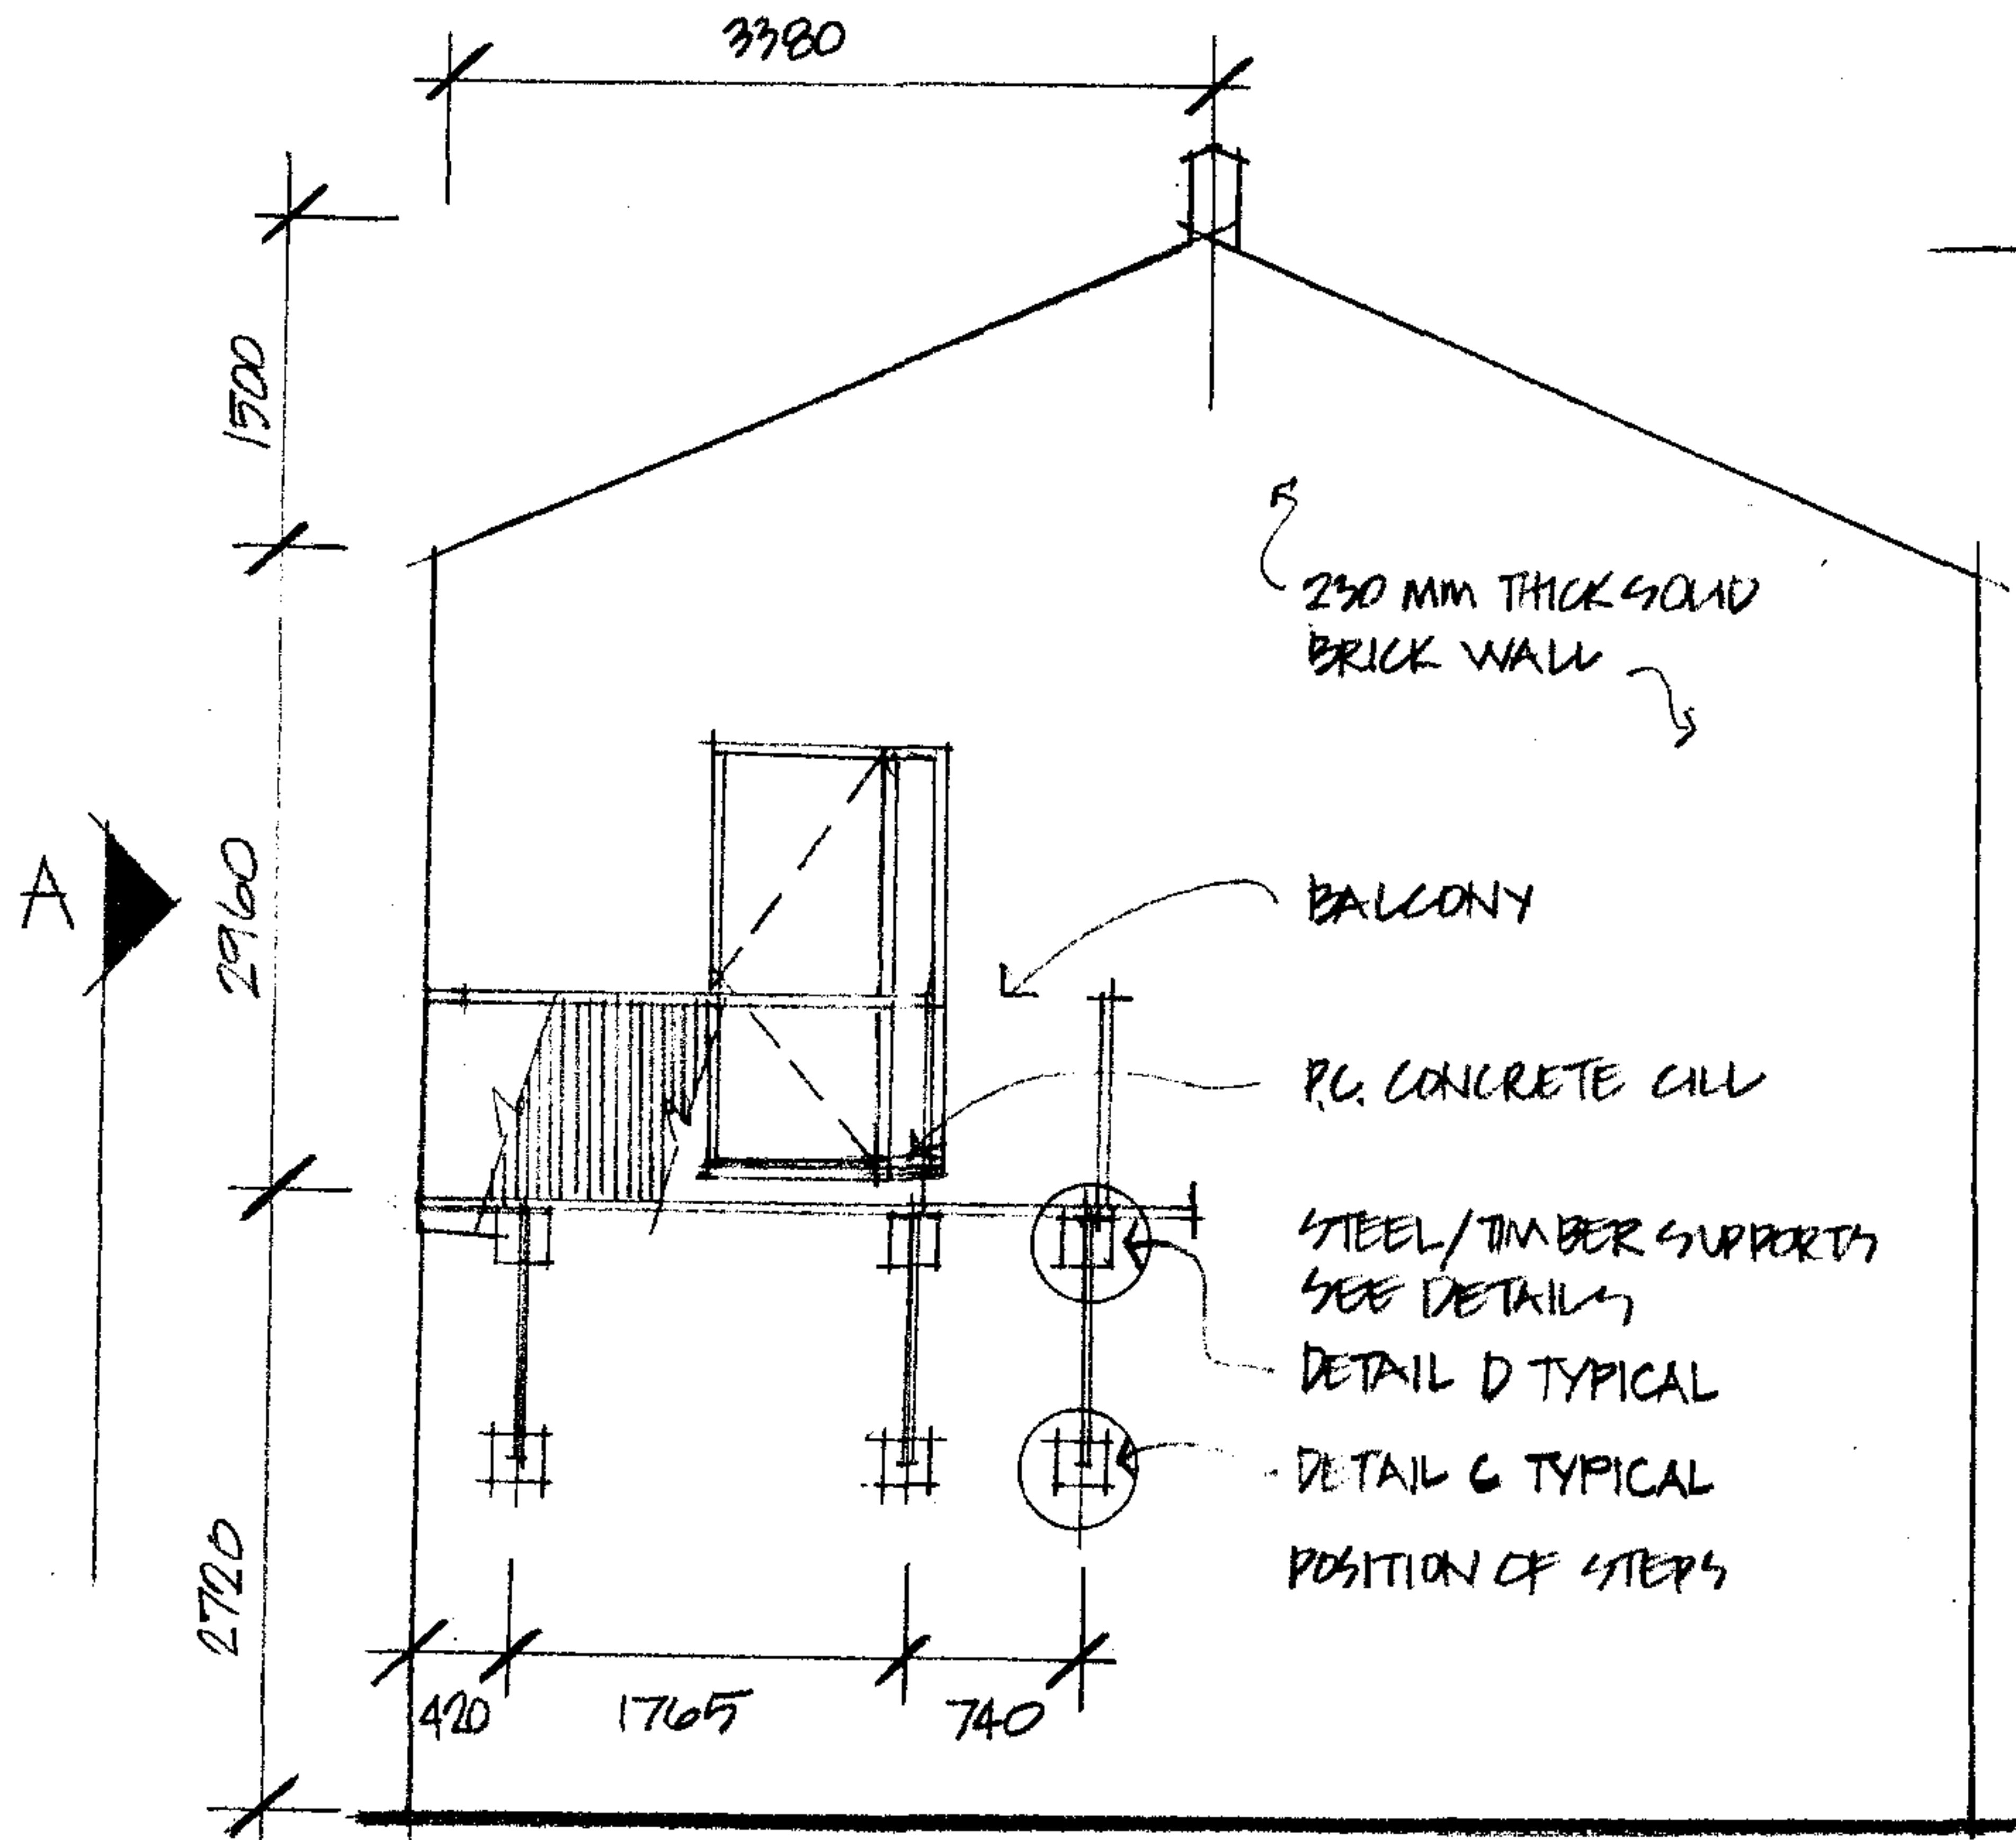


REAR ELEVATION, SETTING OUT 1:50

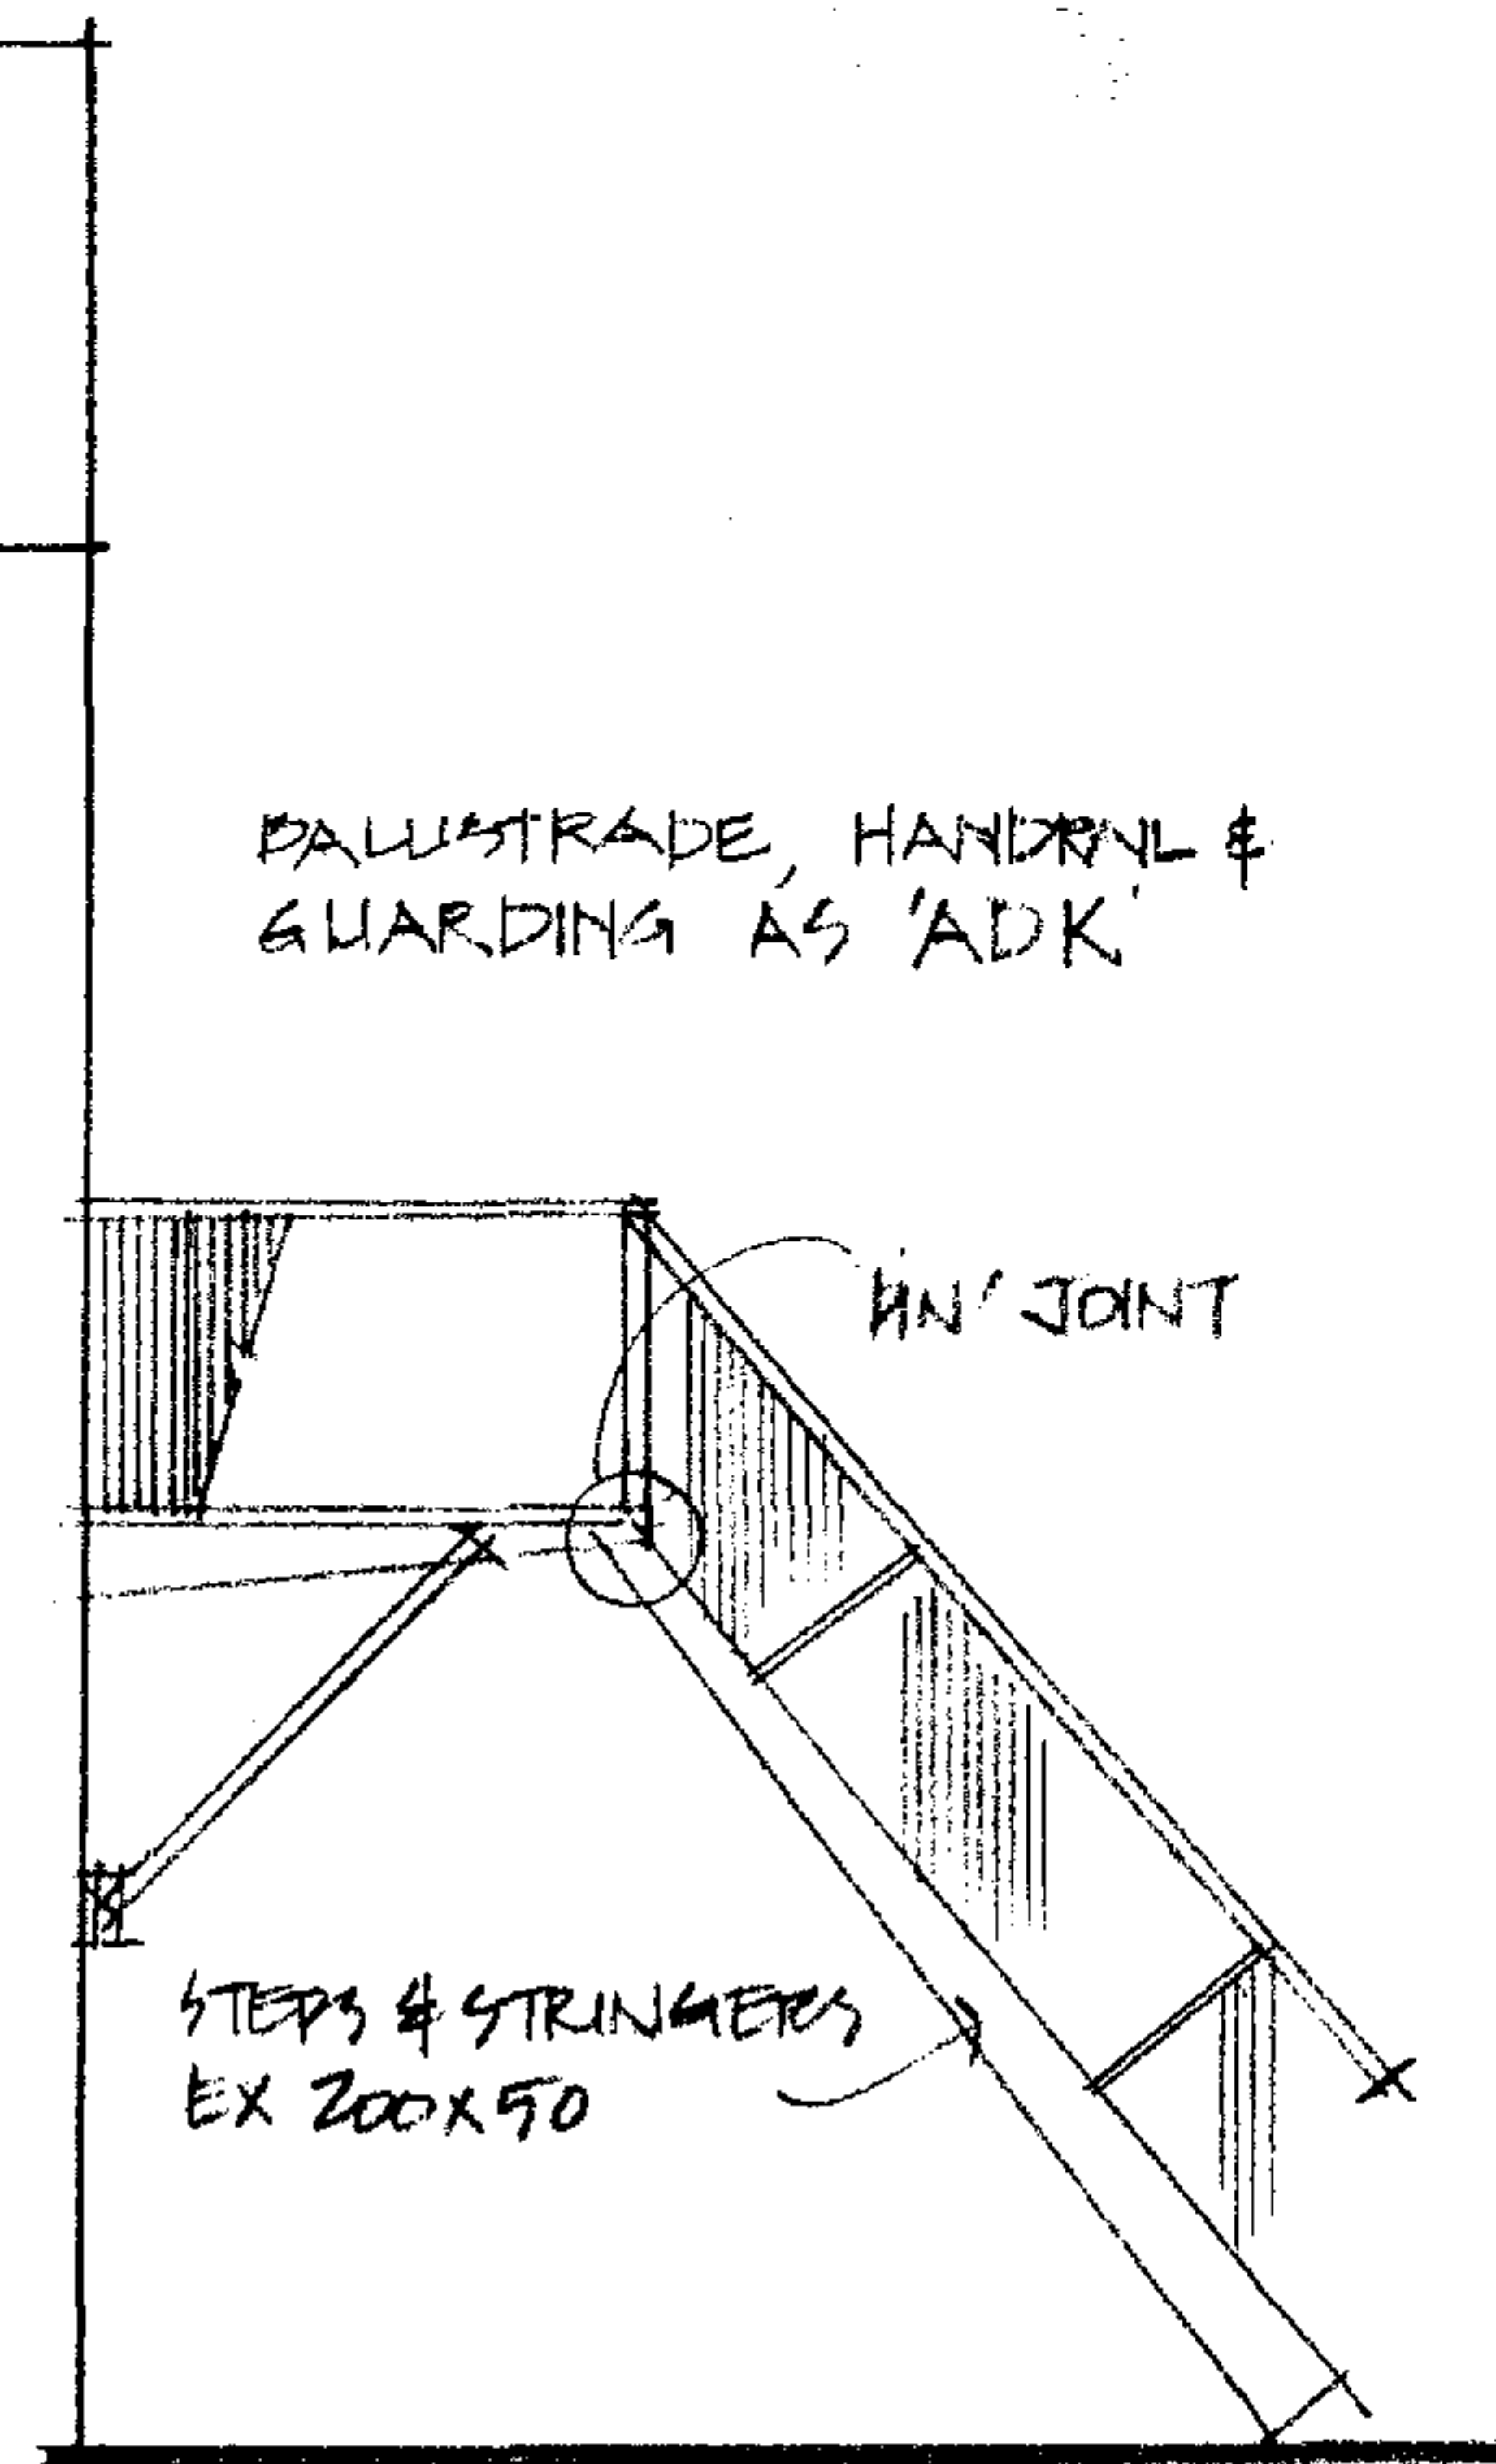

ELEVATION 'A' 1:50

BALCONY, EBBSFLEET RD. DRG No. 3182/2

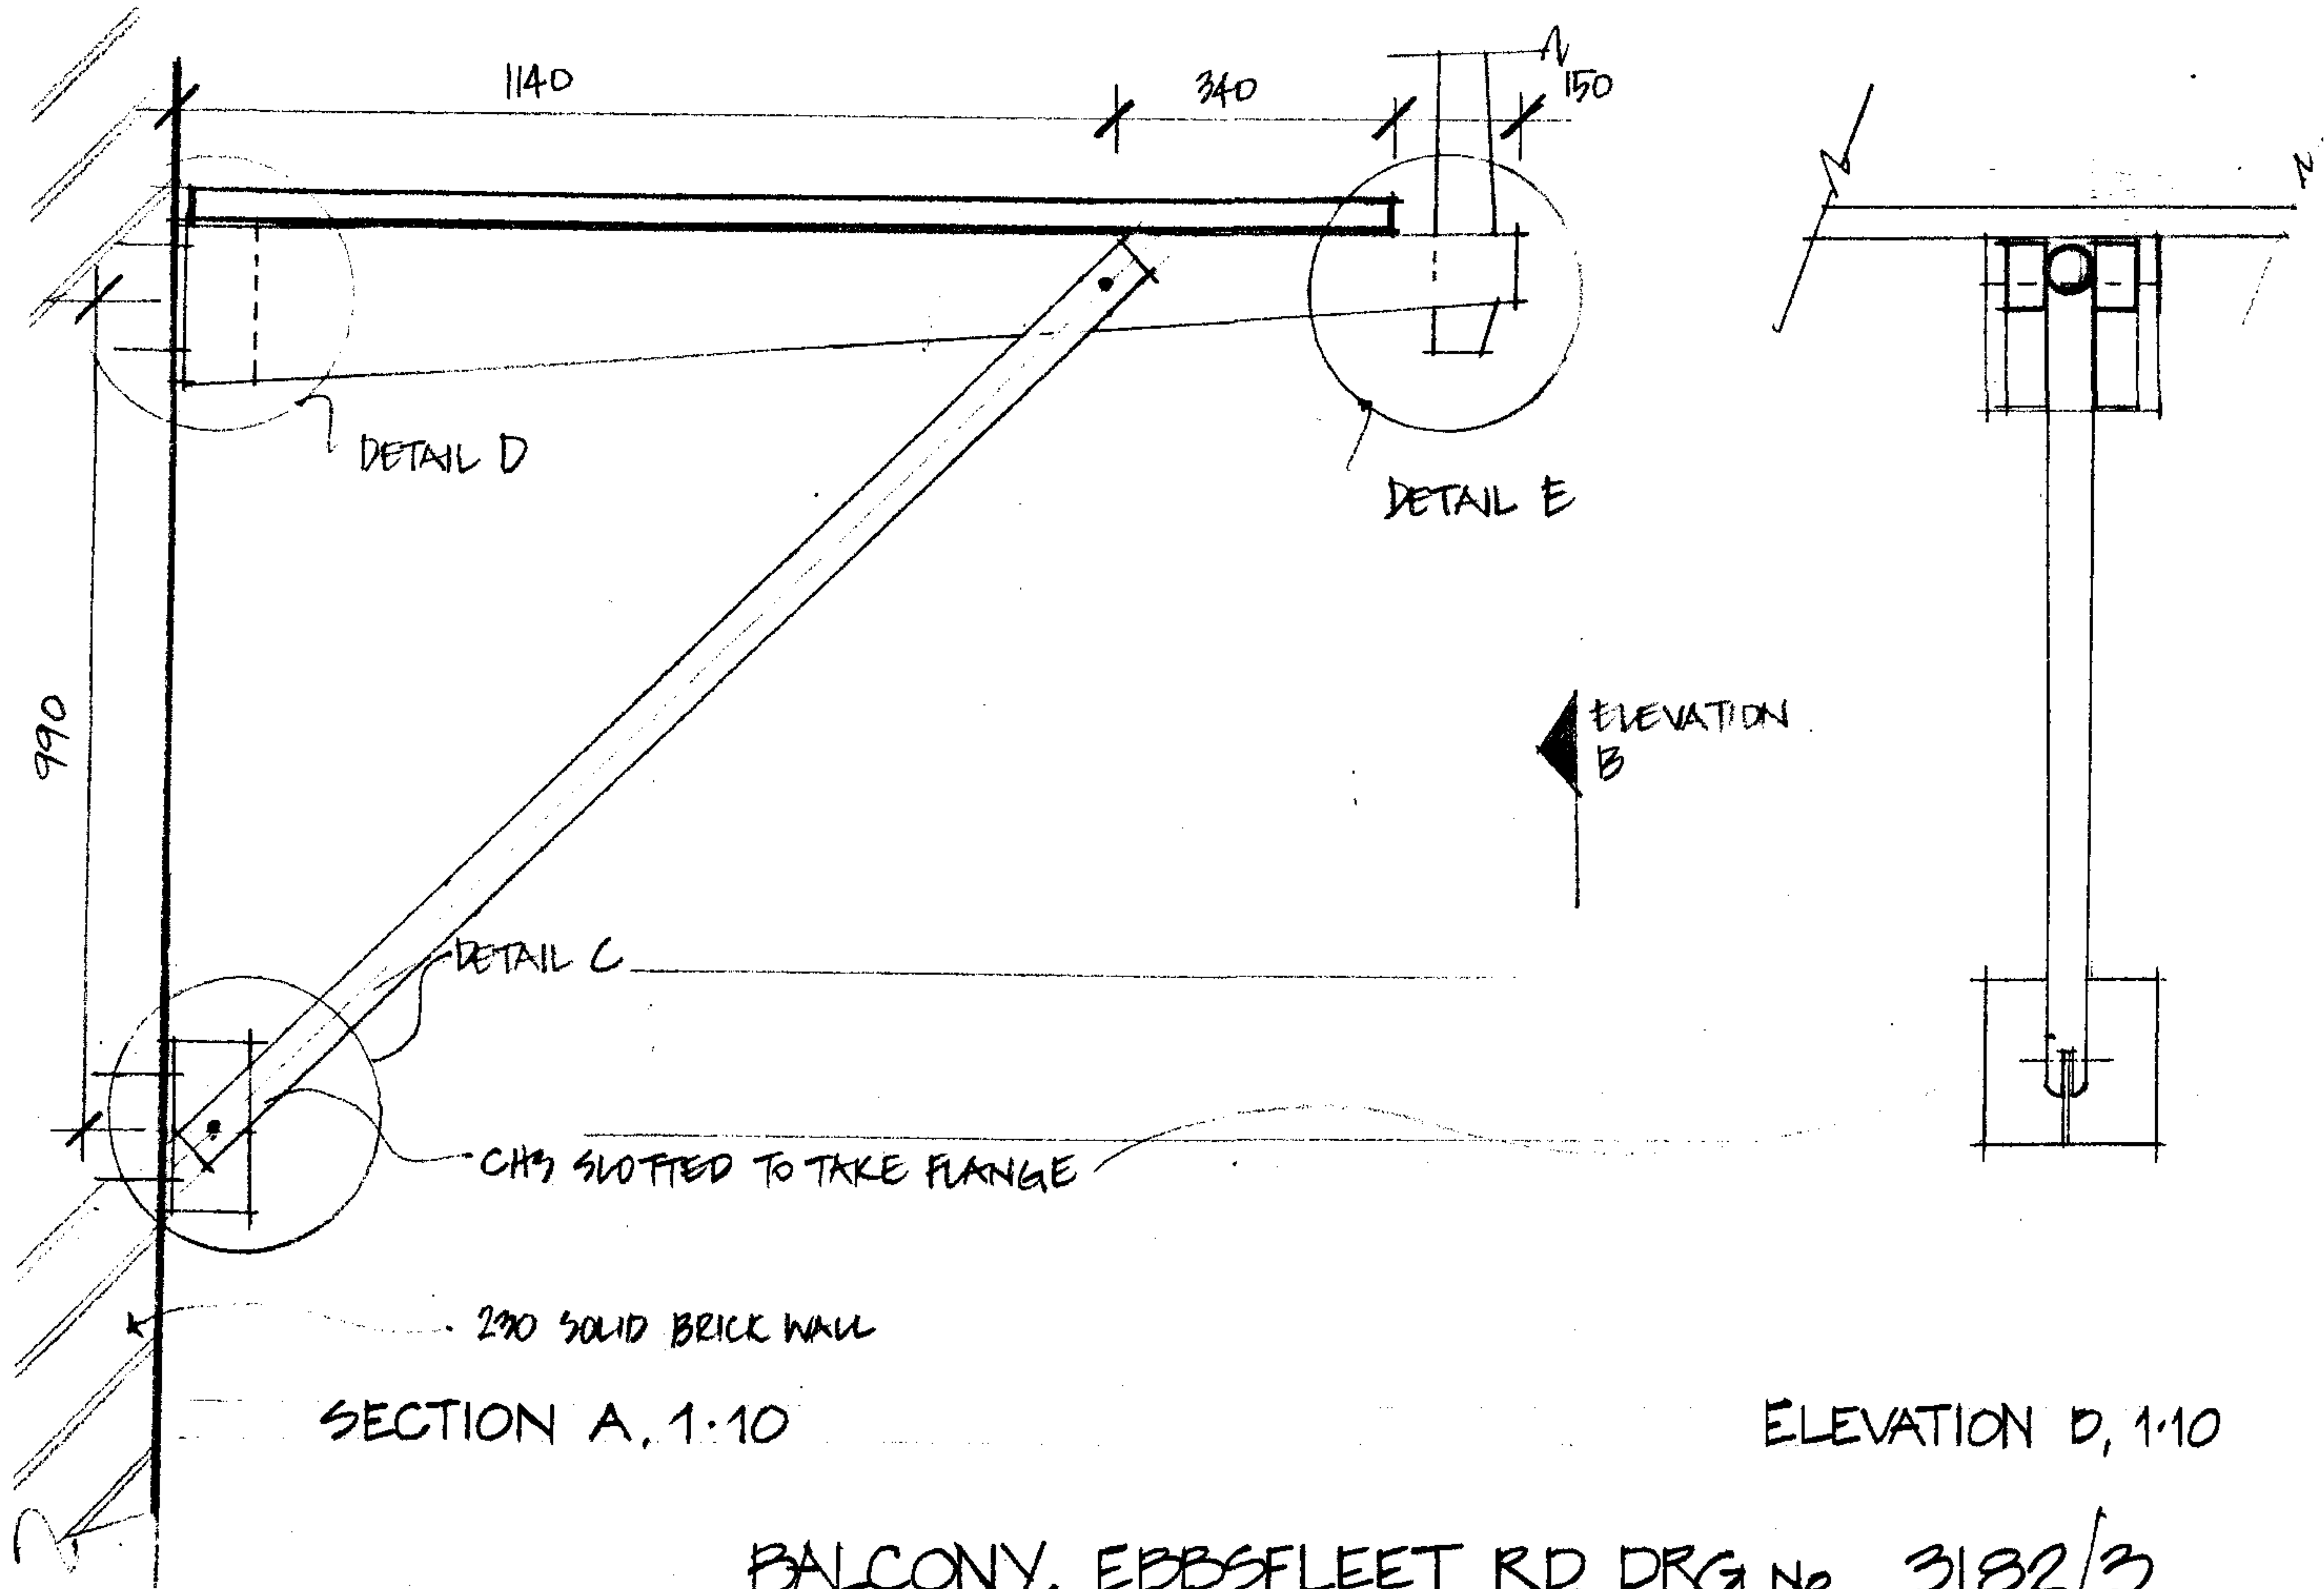

BALCONY, EBBSFLEET RD. DRG No. 3182/3

50 X 60 HW GUARDING BOLTED TO BOTH CROSSRAILS
 50 ϕ SW HANDRAIL FIXED TO NEWEL WITH 10MM THREADED ROD DOWEL GLUED TO NEWEL AND RAIL
 32 X 32 SW BALUSTERS


EX 50 X 75 SW CROSSRAIL SCREW FIXED TO NEWELS


2 X 10MM M4 BOLTS + WASHERS - EXTRA SCREWS FITTED AS REQ'D TO PREVENT MOVEMENT
 200 X 50 SAWN S.W. DECK SCREW FIXED C 100MM SCREWS TO EX 200 X 50 SAWN SW BEAMS.
 50MM DIA CIRCULAR HOLLOW SECTION (GALV SCAFFOLD POLE)

10MM M4 BOLT


TYPICAL SECTION THROUGH BALUSTRADE
 DETAIL 'F' 1.5

BALCONY, EBBSFLEET RD. DRG No. 3182/4

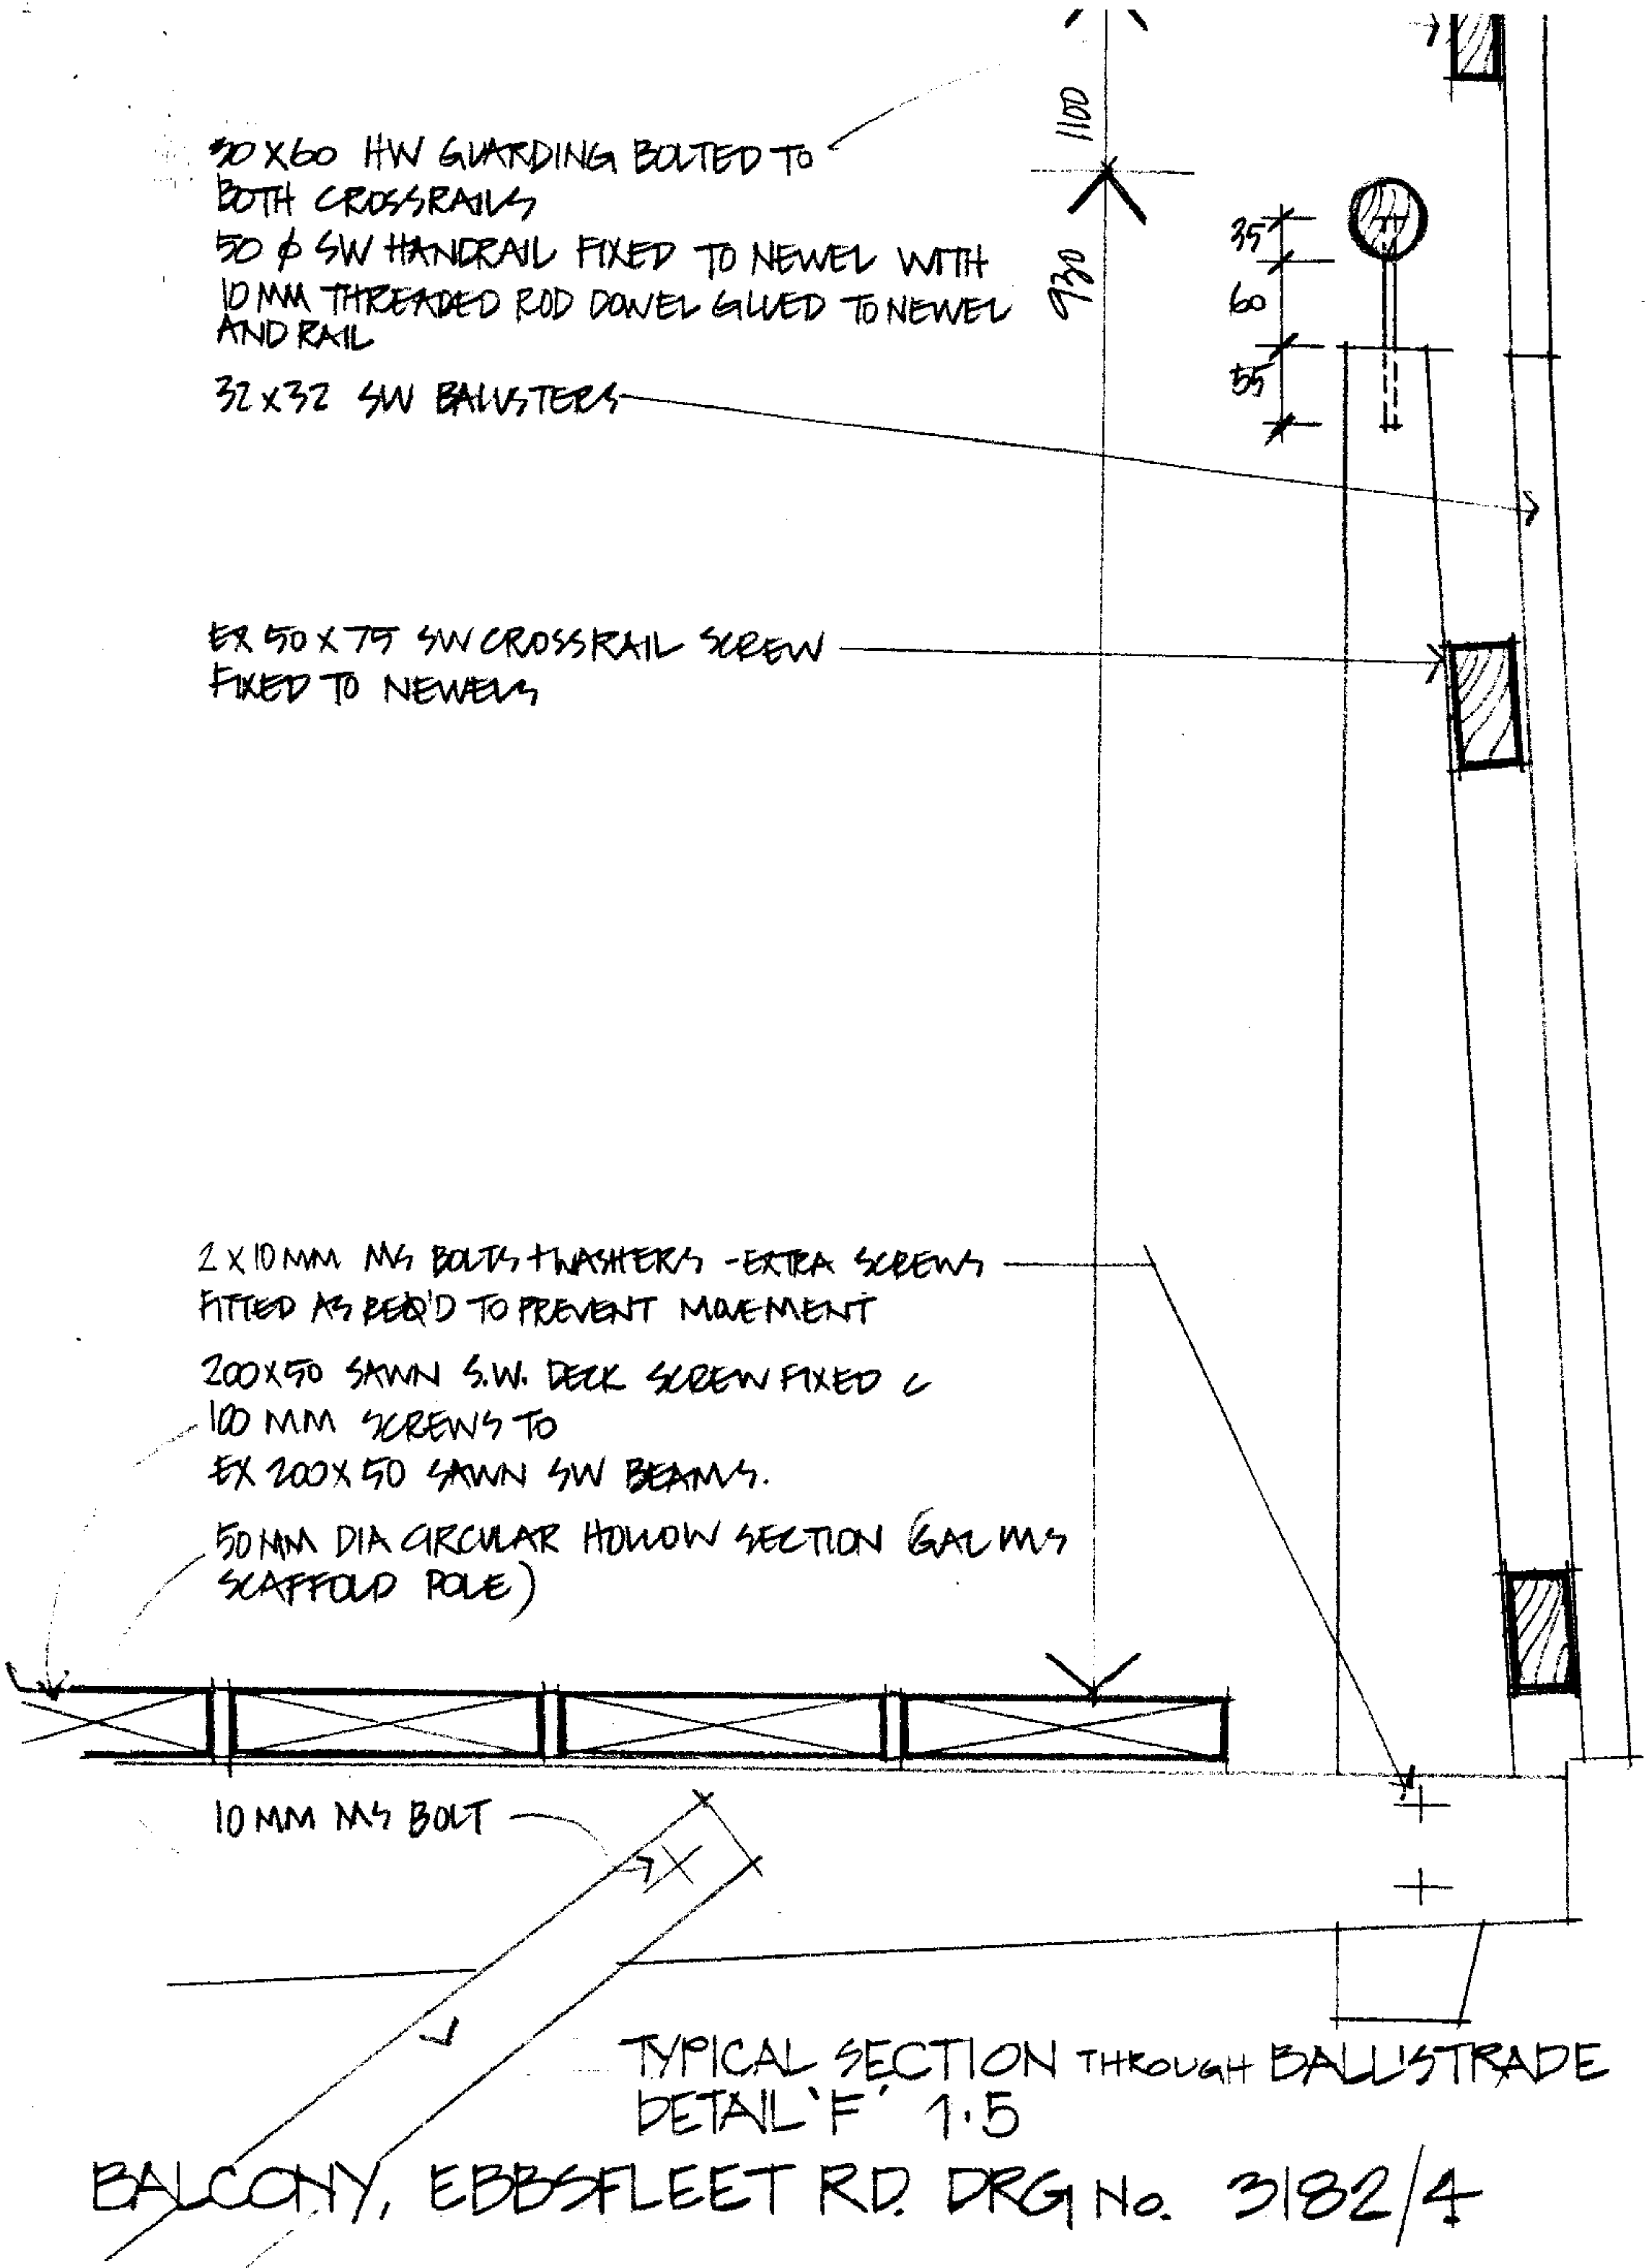

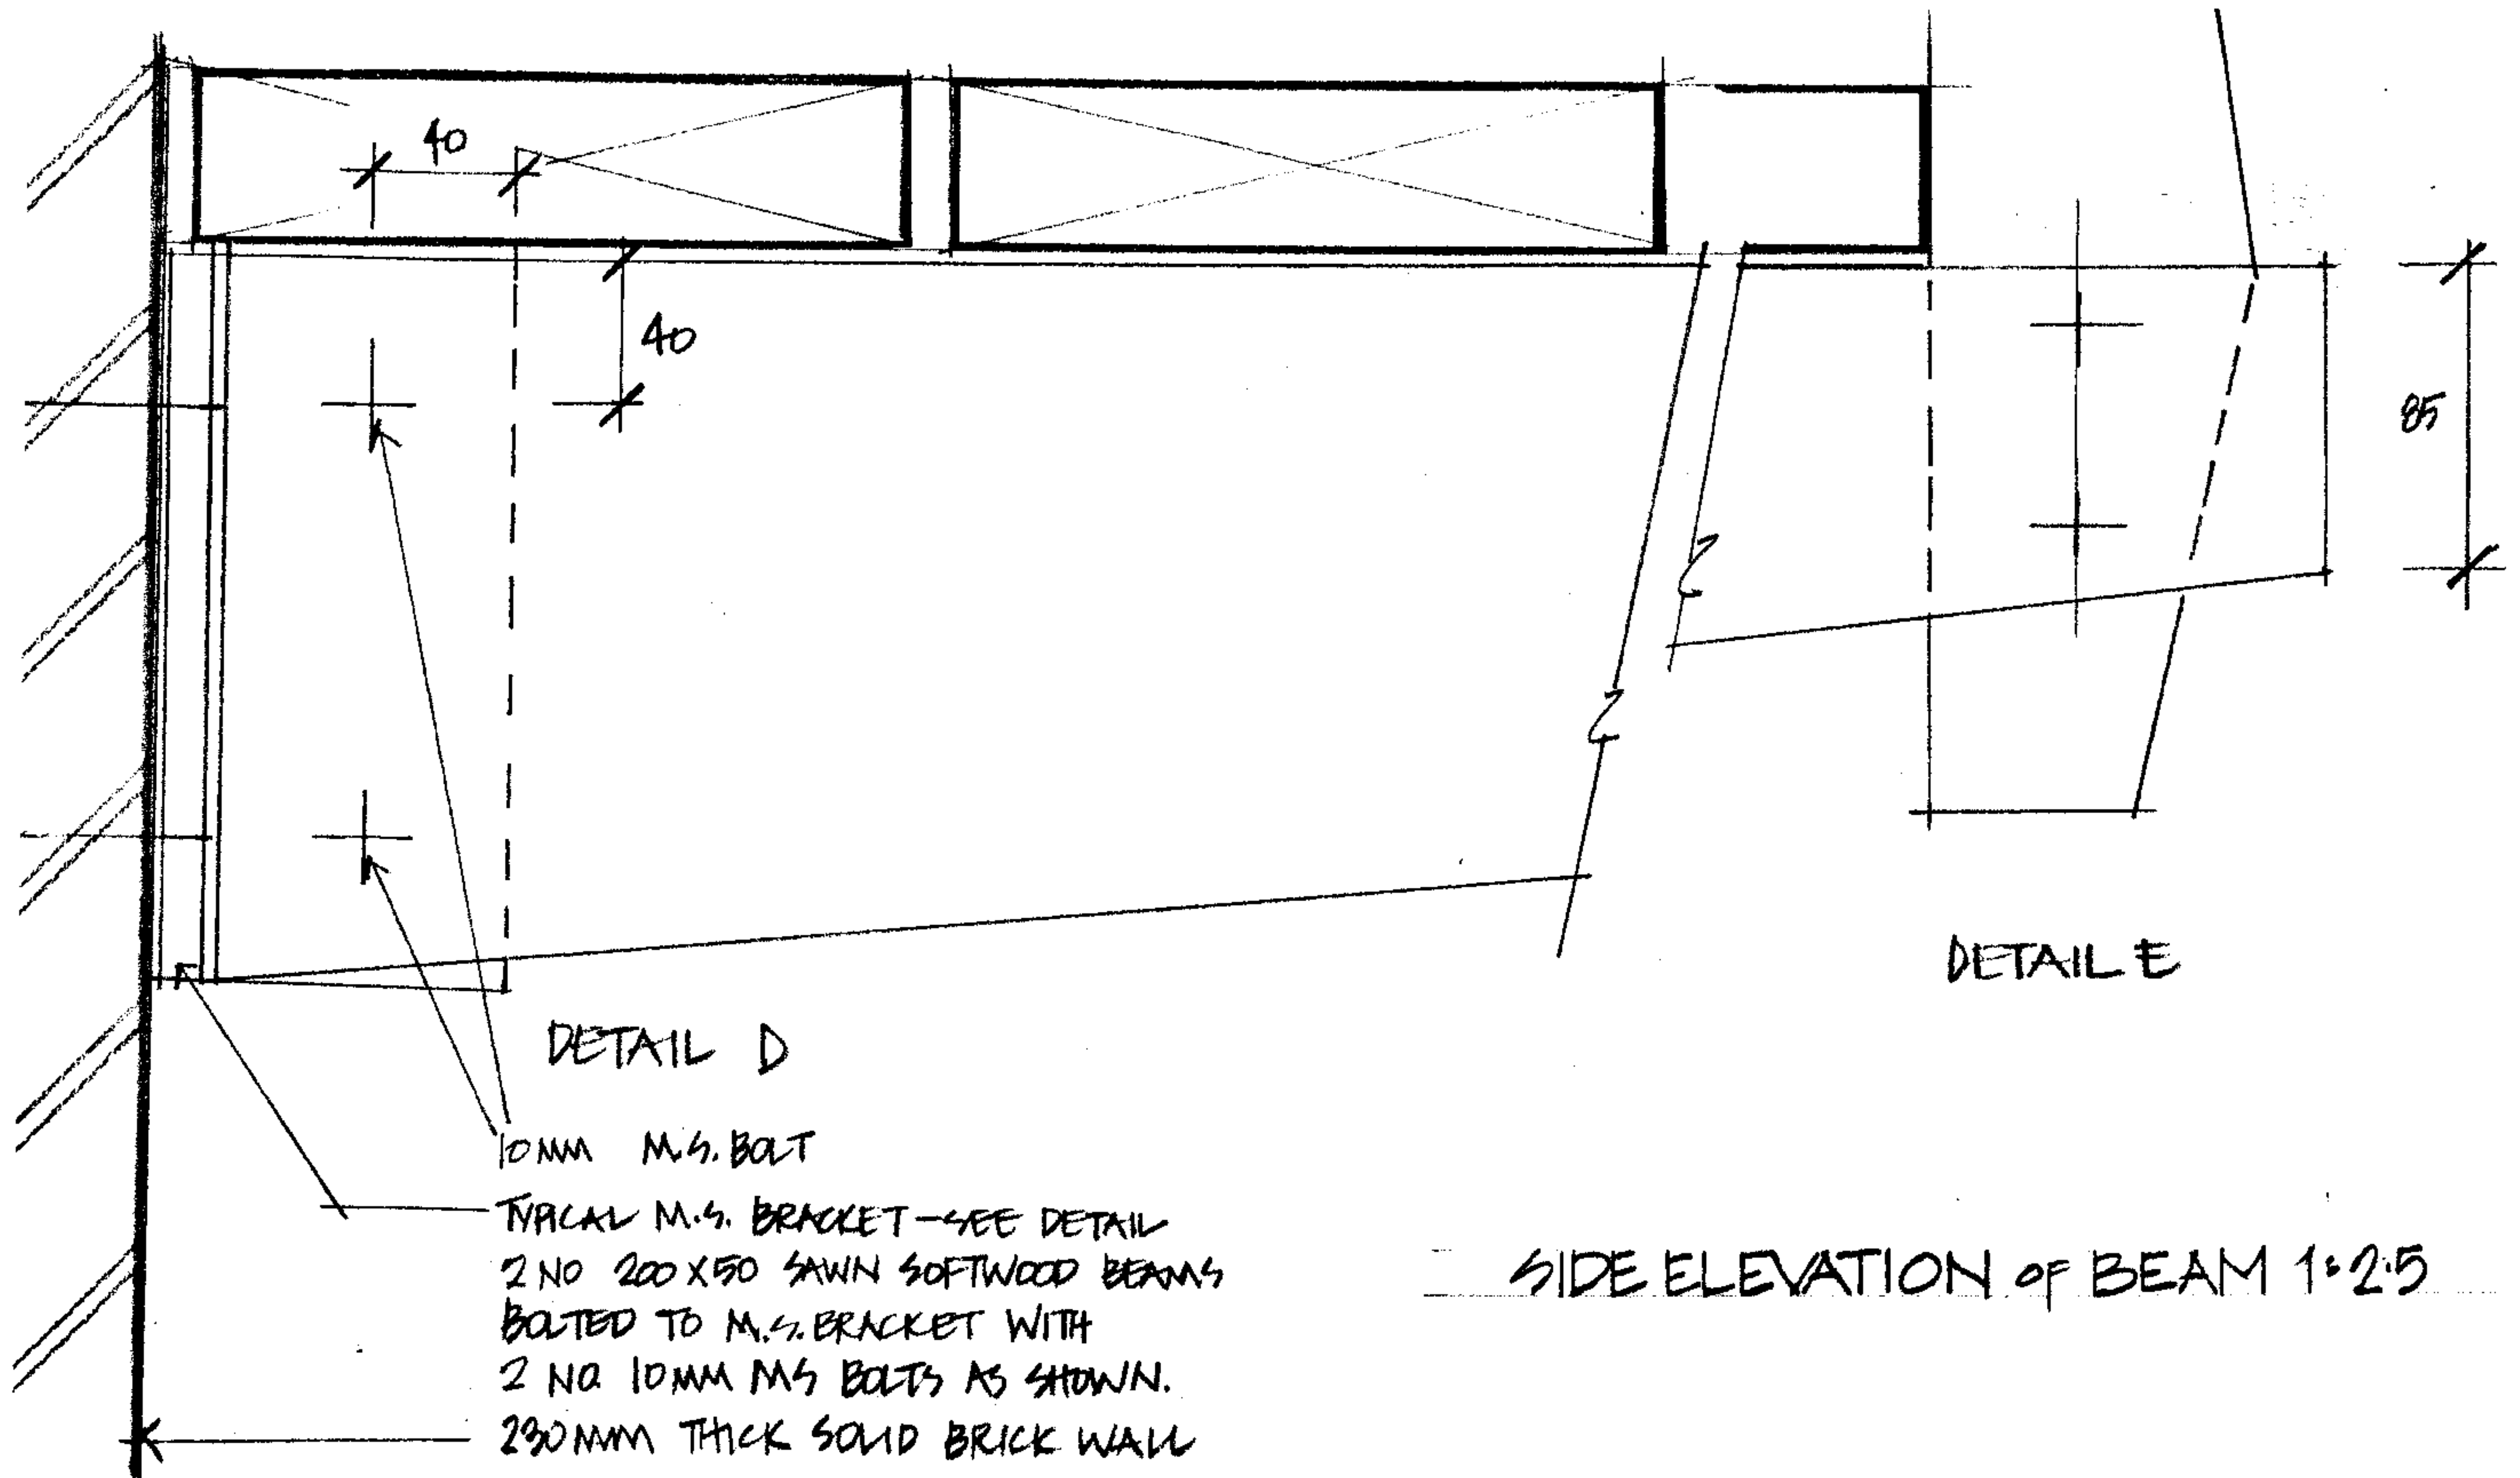

BALCONY, EBBSFLEET RD. DRG No. 3182/5

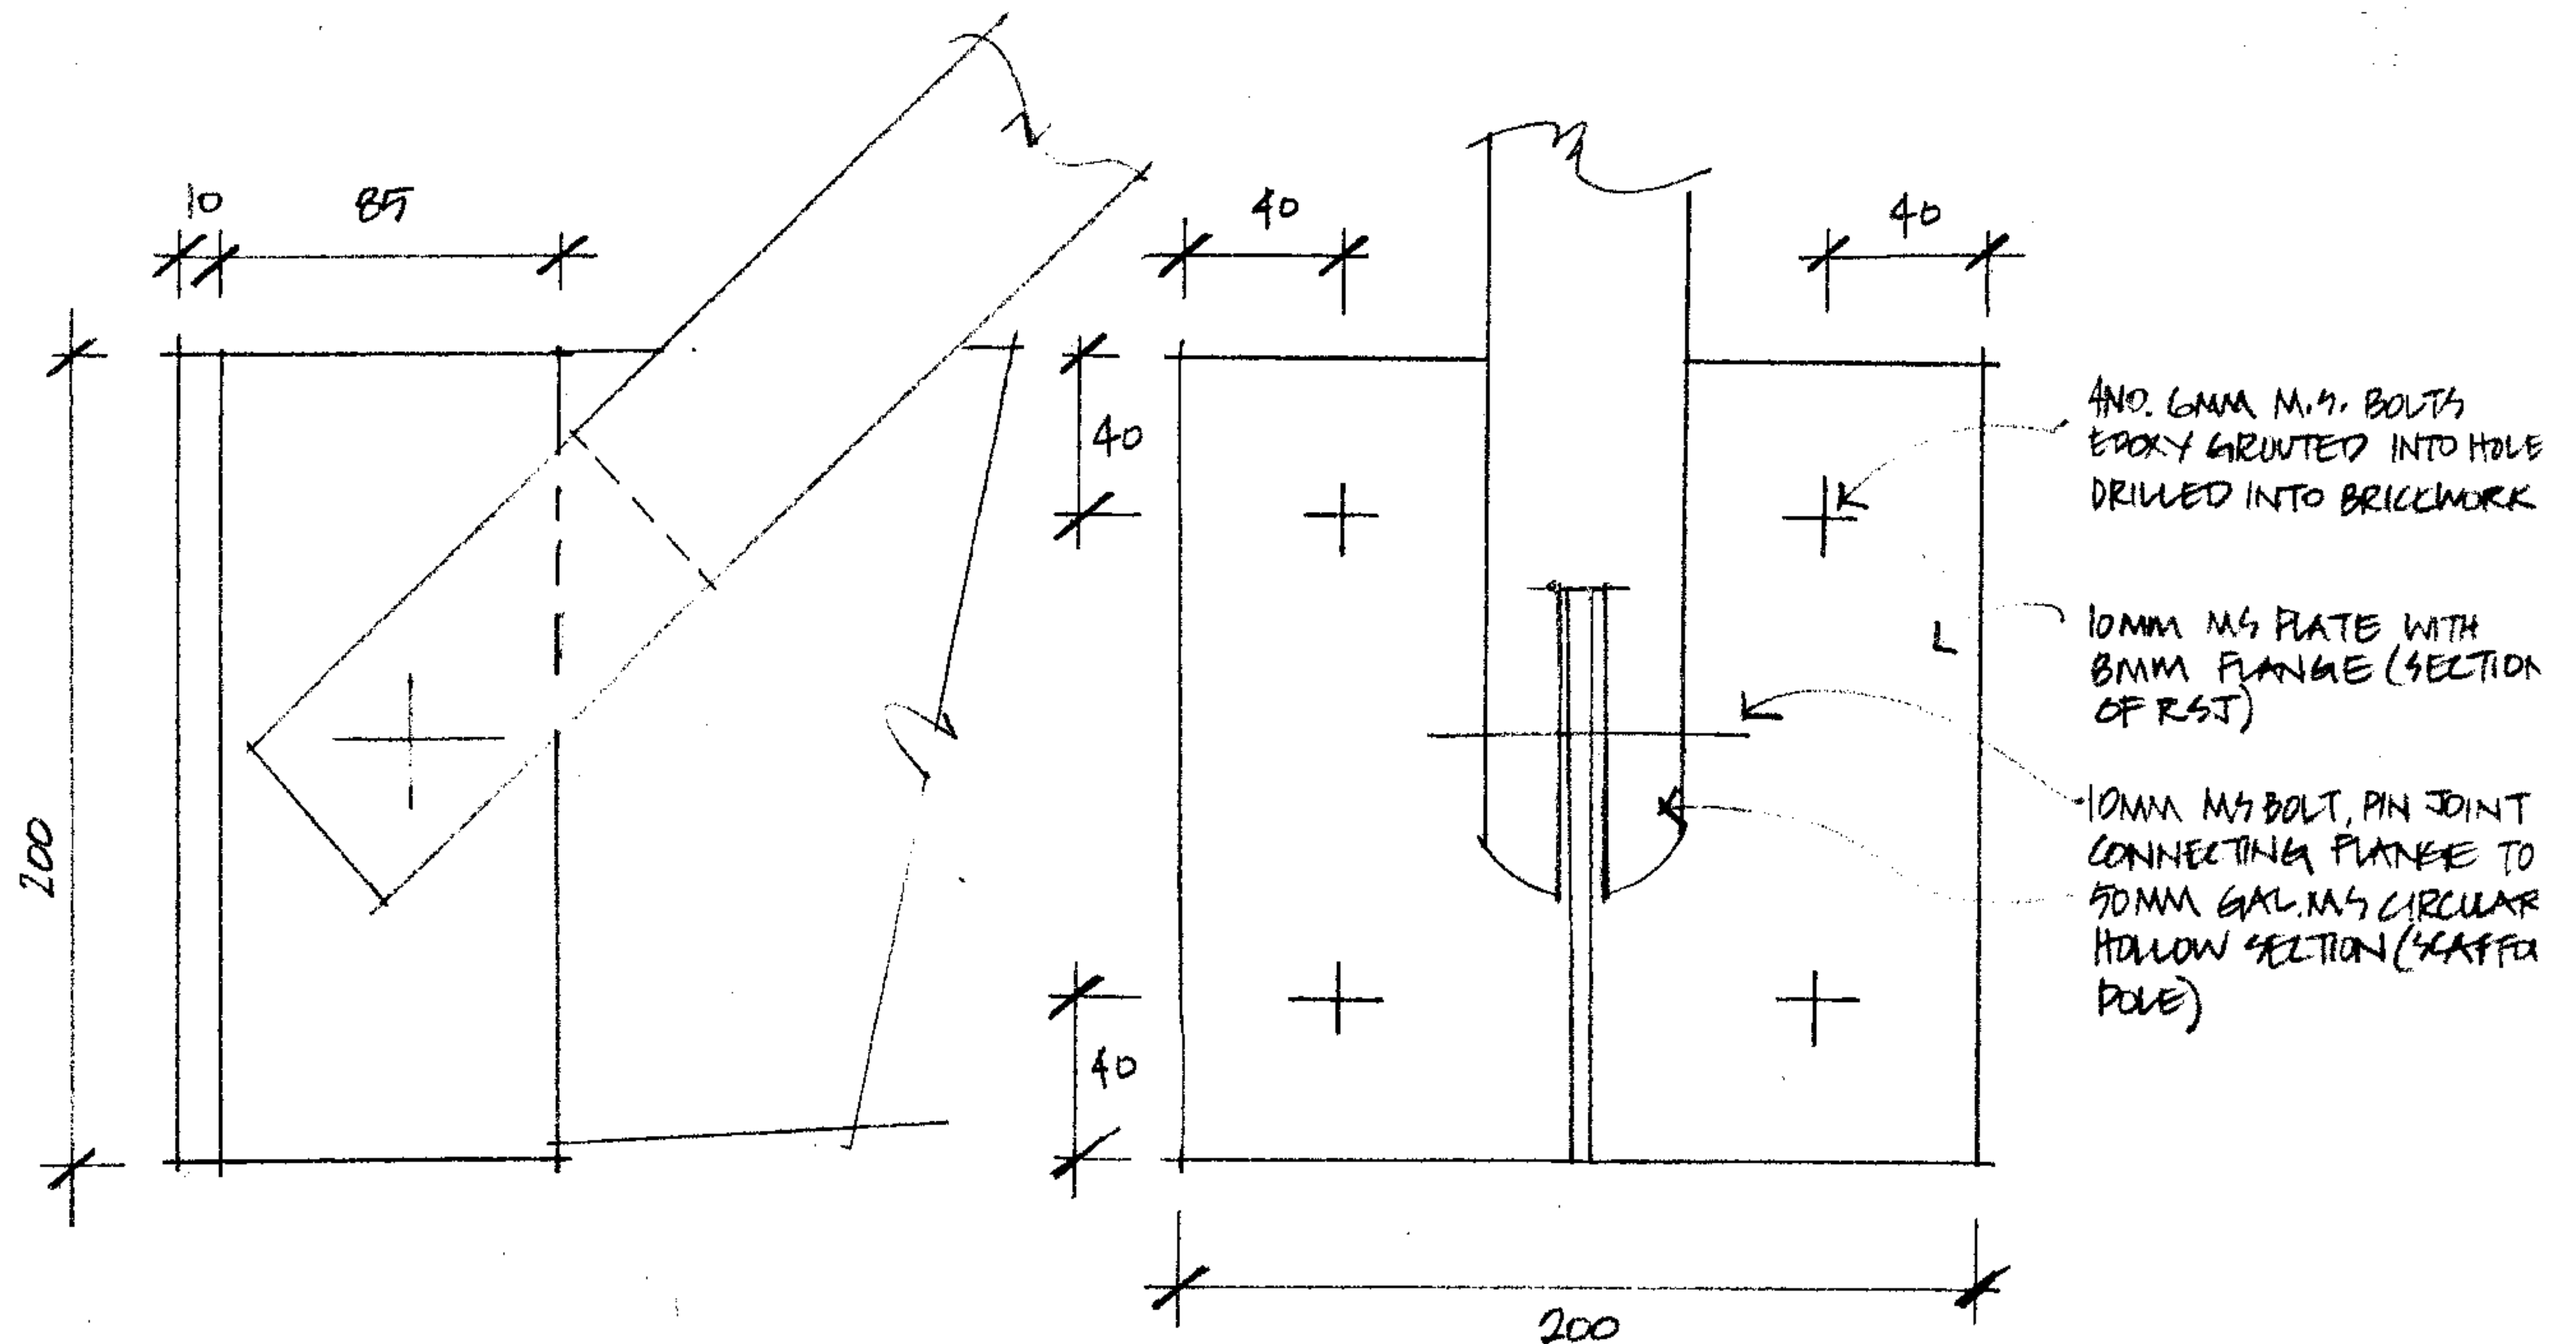


SIDE ELEVATION 1:2.5
TYPICAL FIXING BRACKET

FRONT ELEVATION 1:2.5


BALCONY, EBBSFLEET RD. DRG No. 3182/6

DETAIL 'H'
SCALE 1:5

DETAIL 'G'

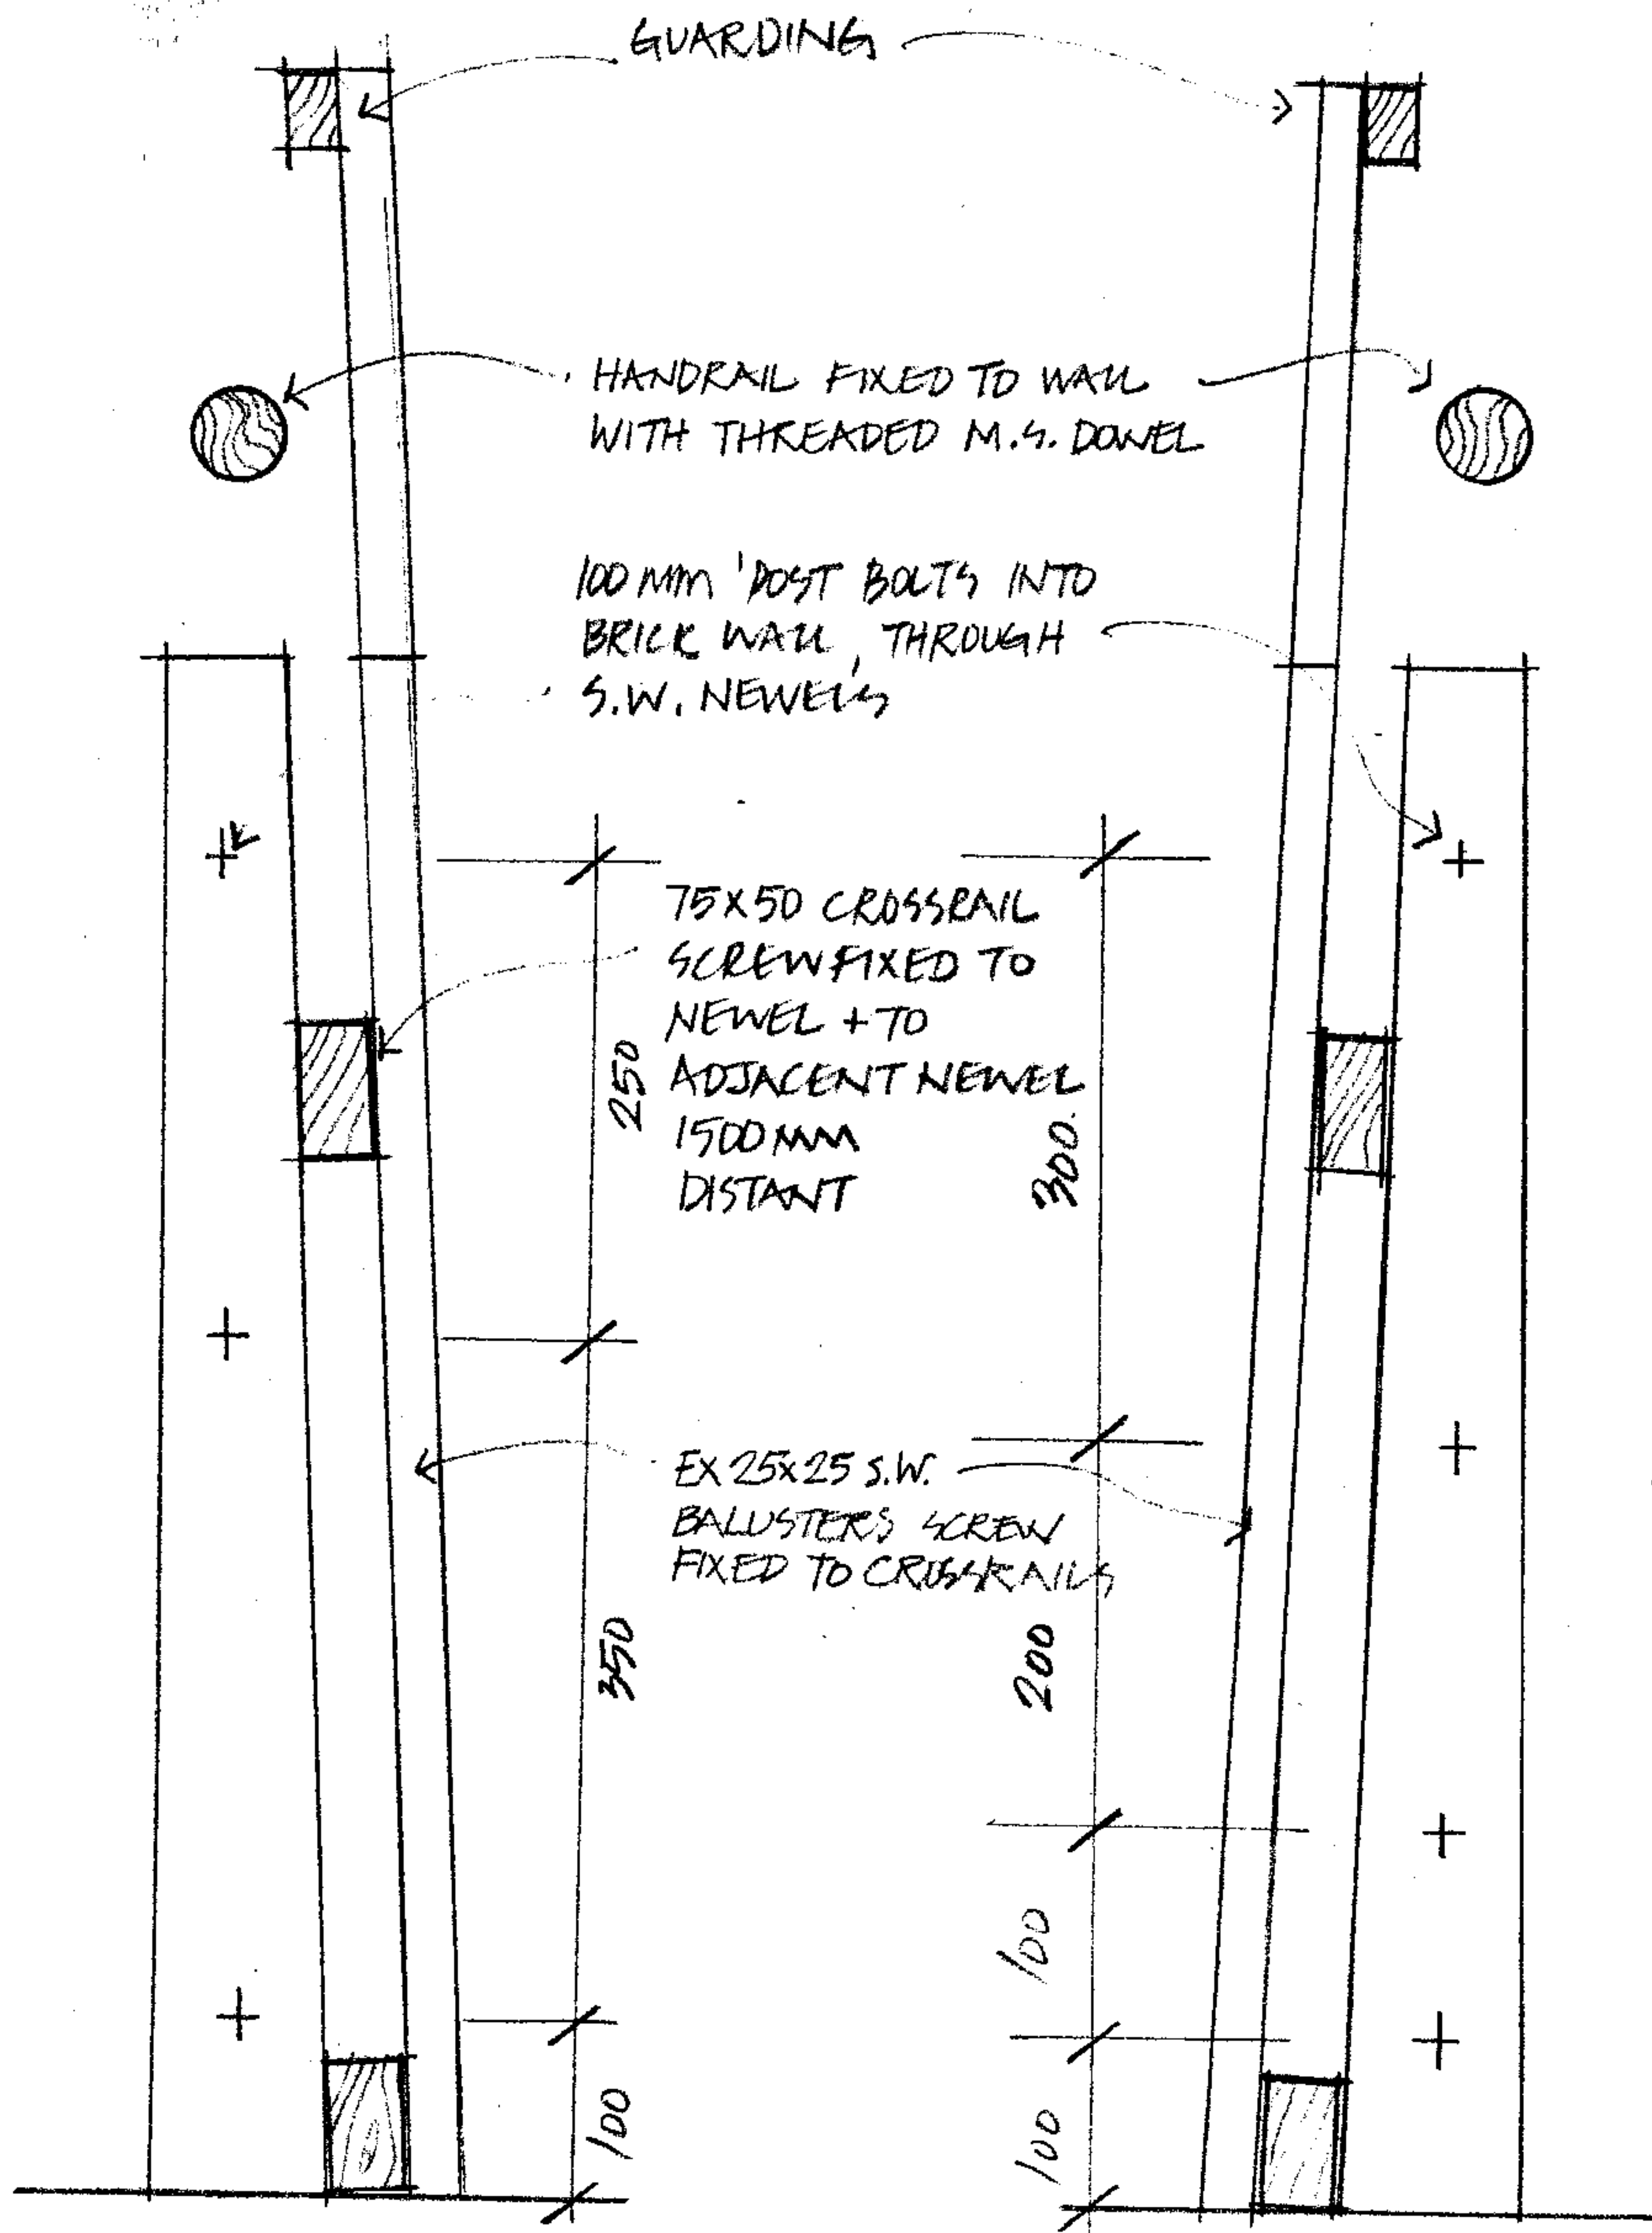


BALCONY, EBBESFLEET RD. DRG No. 3182/7

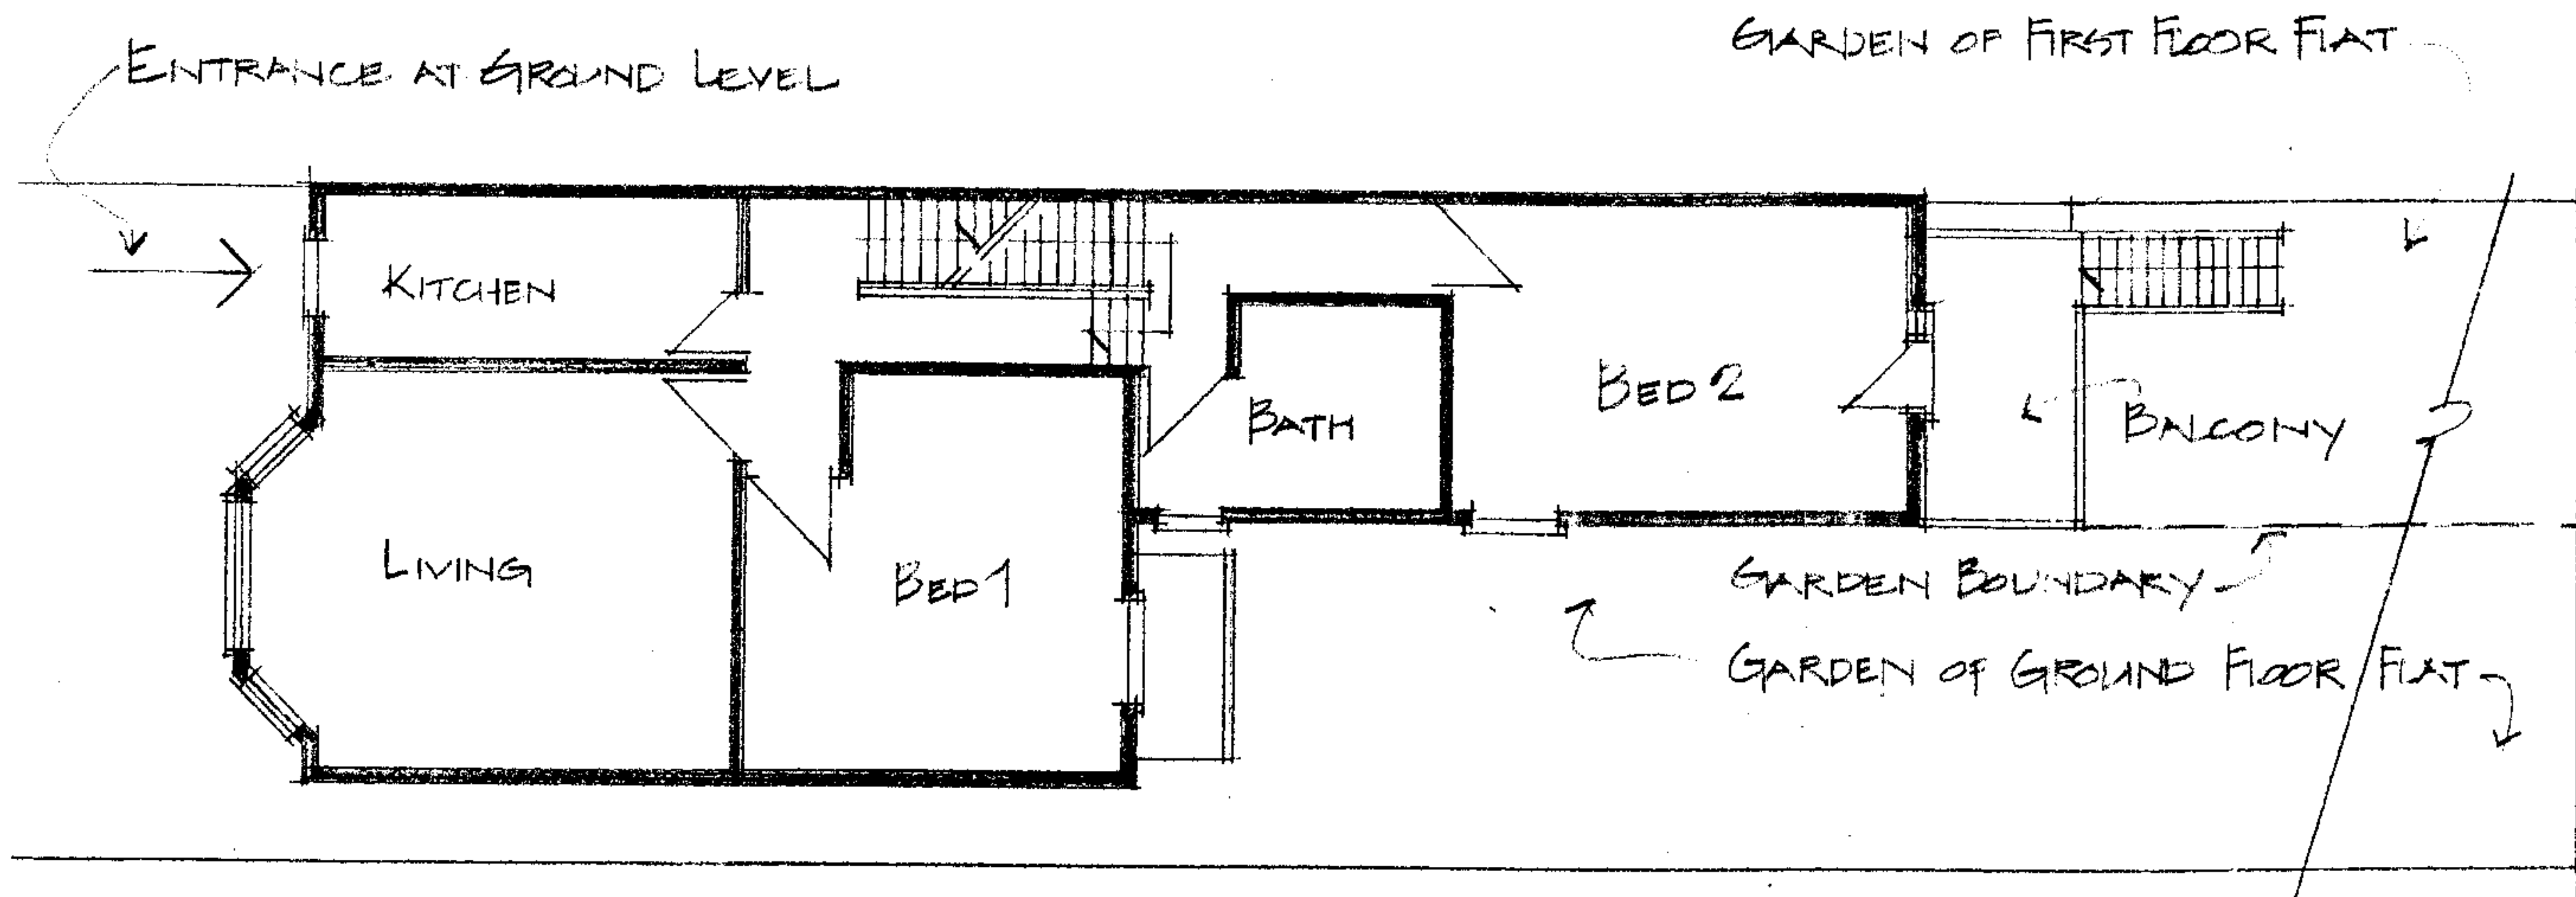

FIRST FLOOR PLAN 1:100

BALCONY, EBBSFLEET RD. DRG No. 3182/8

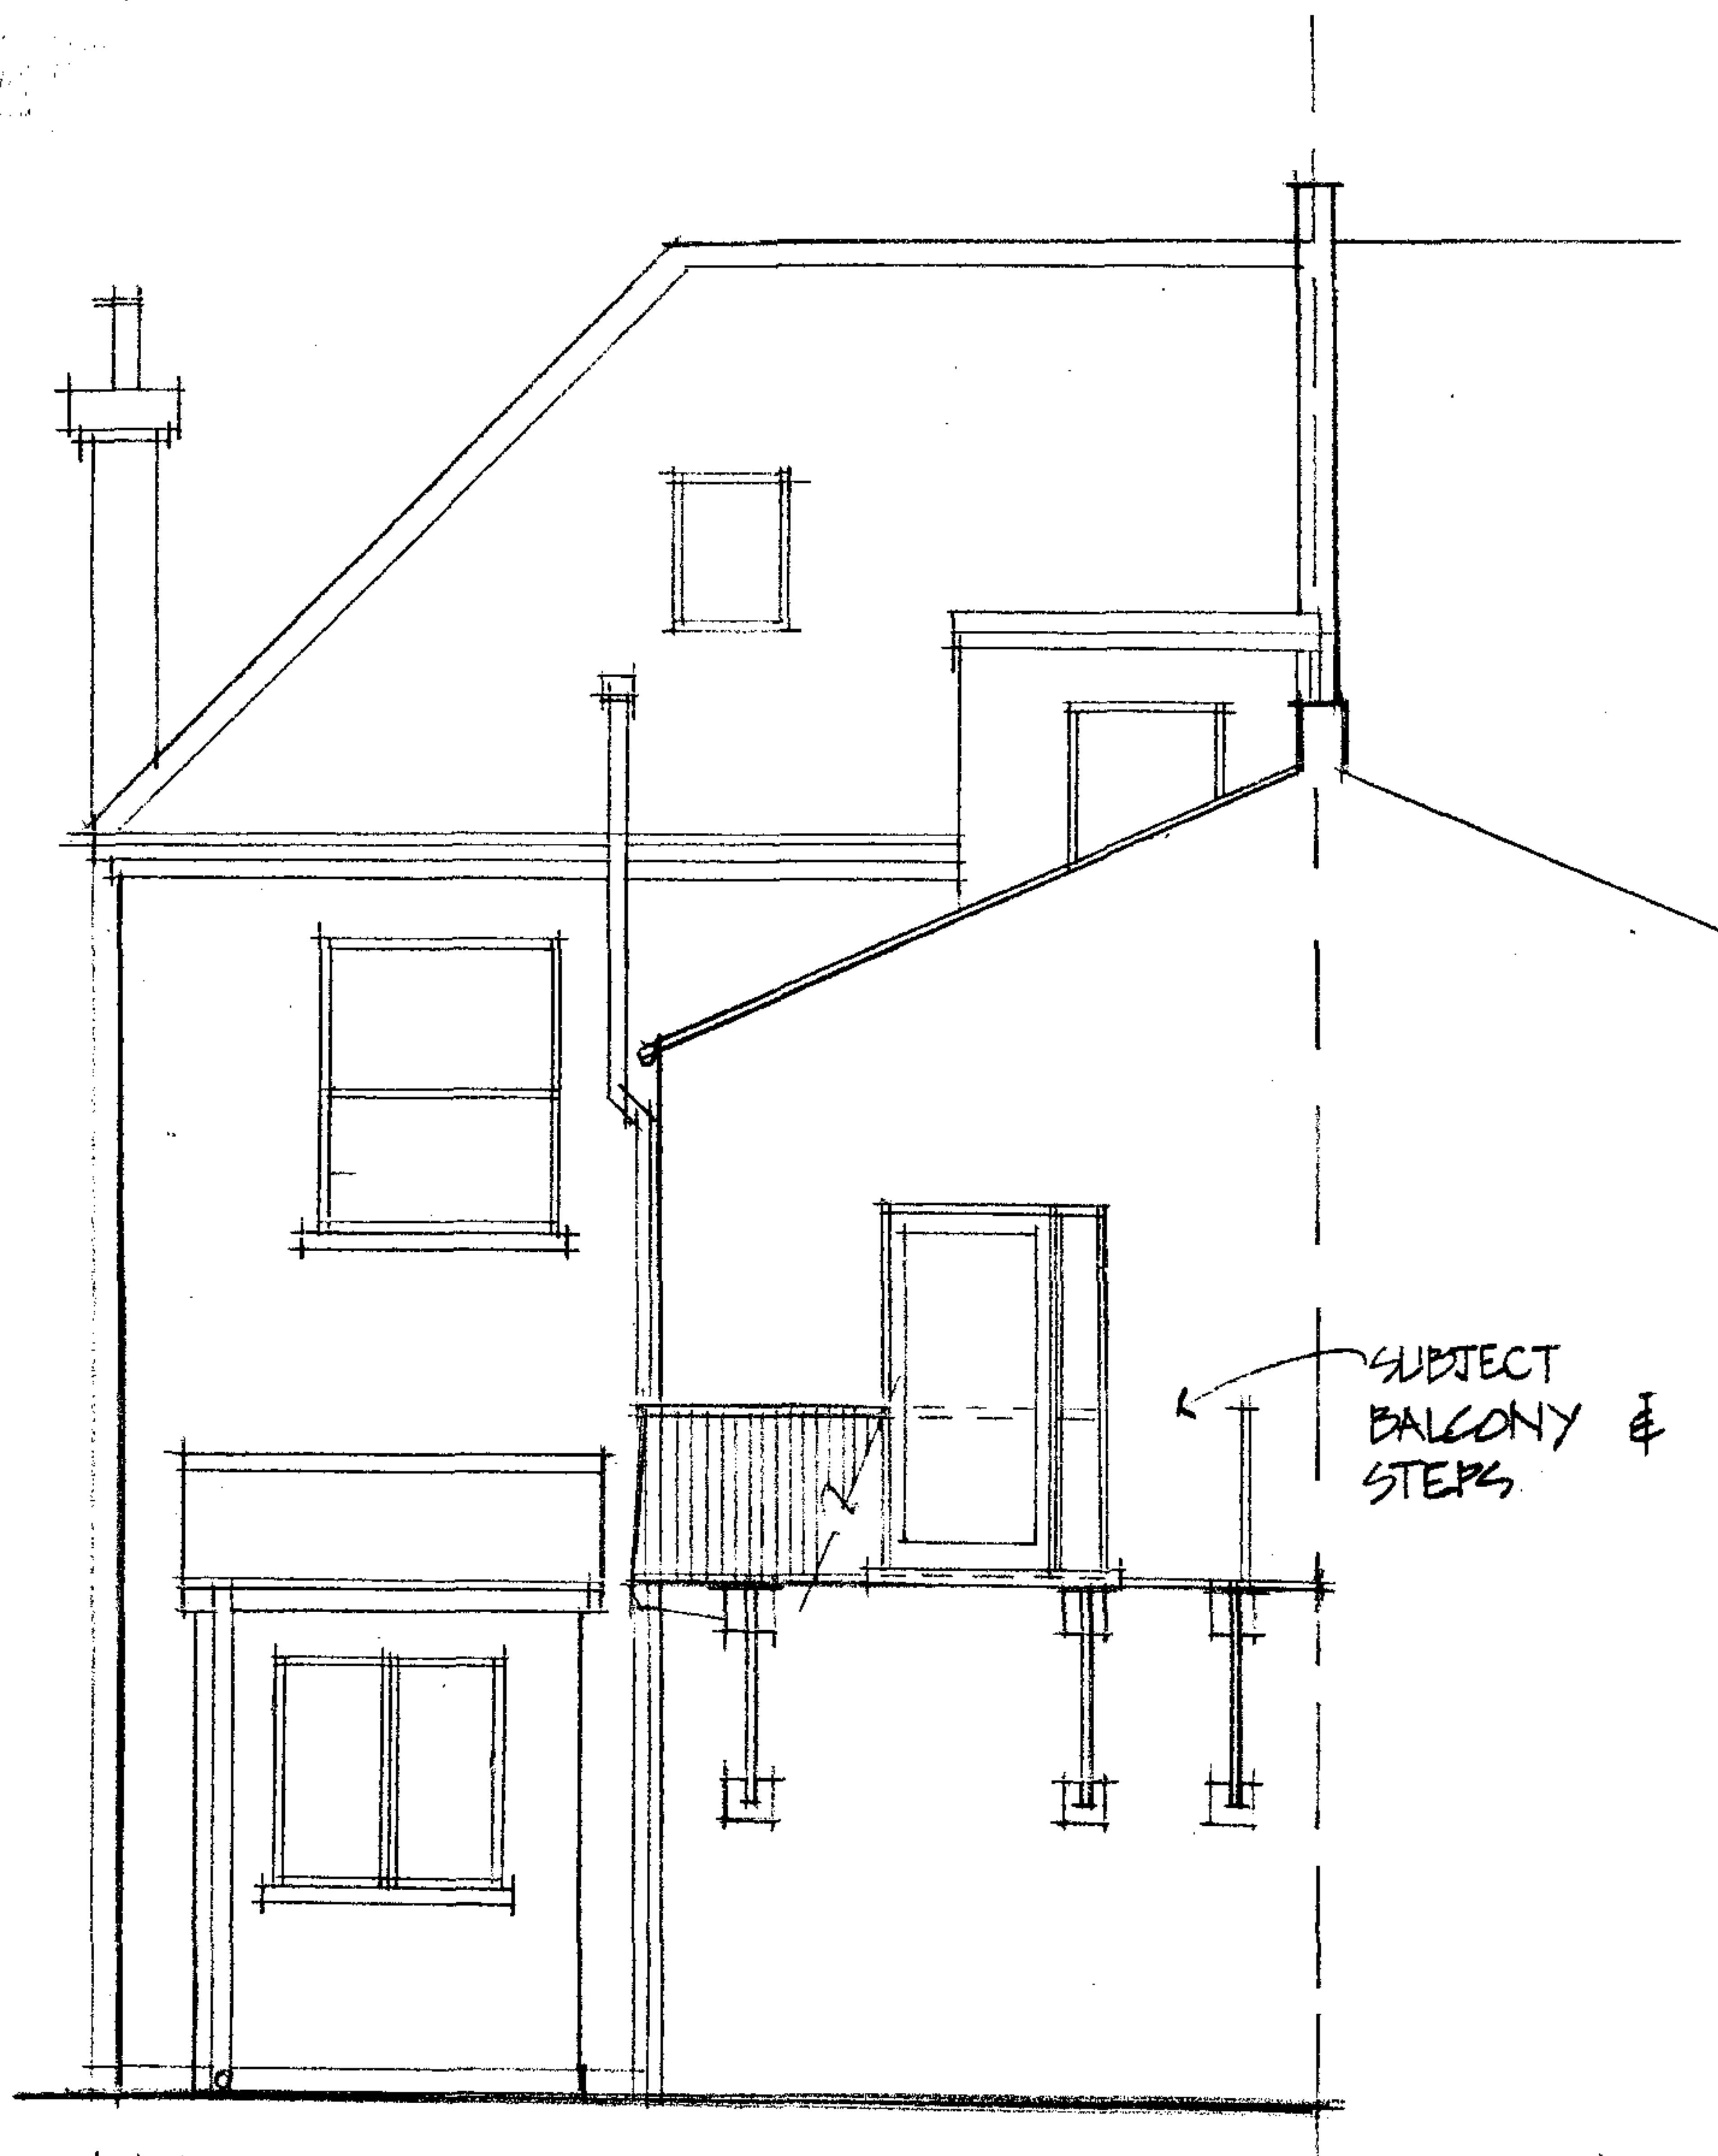


REAR ELEVATION, 1.50

BALCONY, EBBSFLEET RD. DRG No. 3182/9

Exhibit 'DM1'

This is the exhibit 'DM1' referred to in the Statutory Declaration of Declan McManus
declared before me this 23 day of January 2004

Signed..........

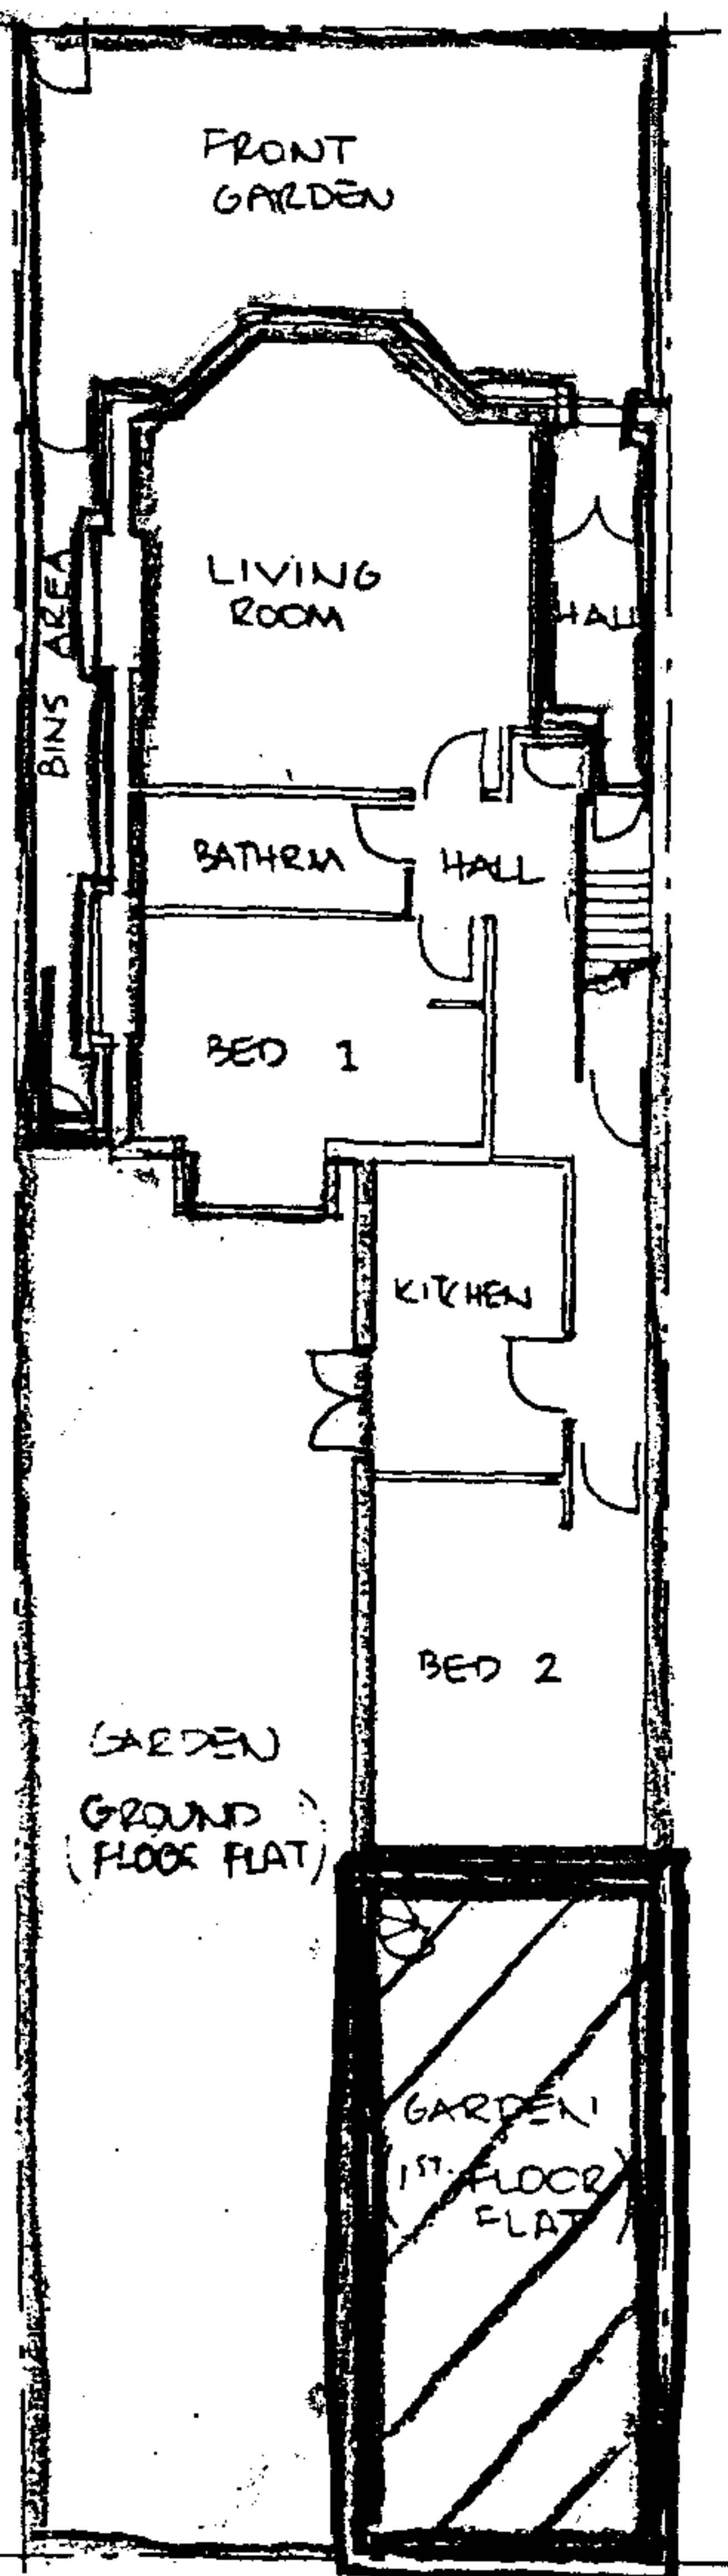


Memorandum.

1. PARTS COMMON TO BOTH FLATS EDGED BLUE
2. PARTS TO FIRST FLOOR FLAT EDGED BROWN

Ground Floor Plan
SCALE 1:150

24 EBBSFLEET ROAD,
LONDON NW 2.

DM 1

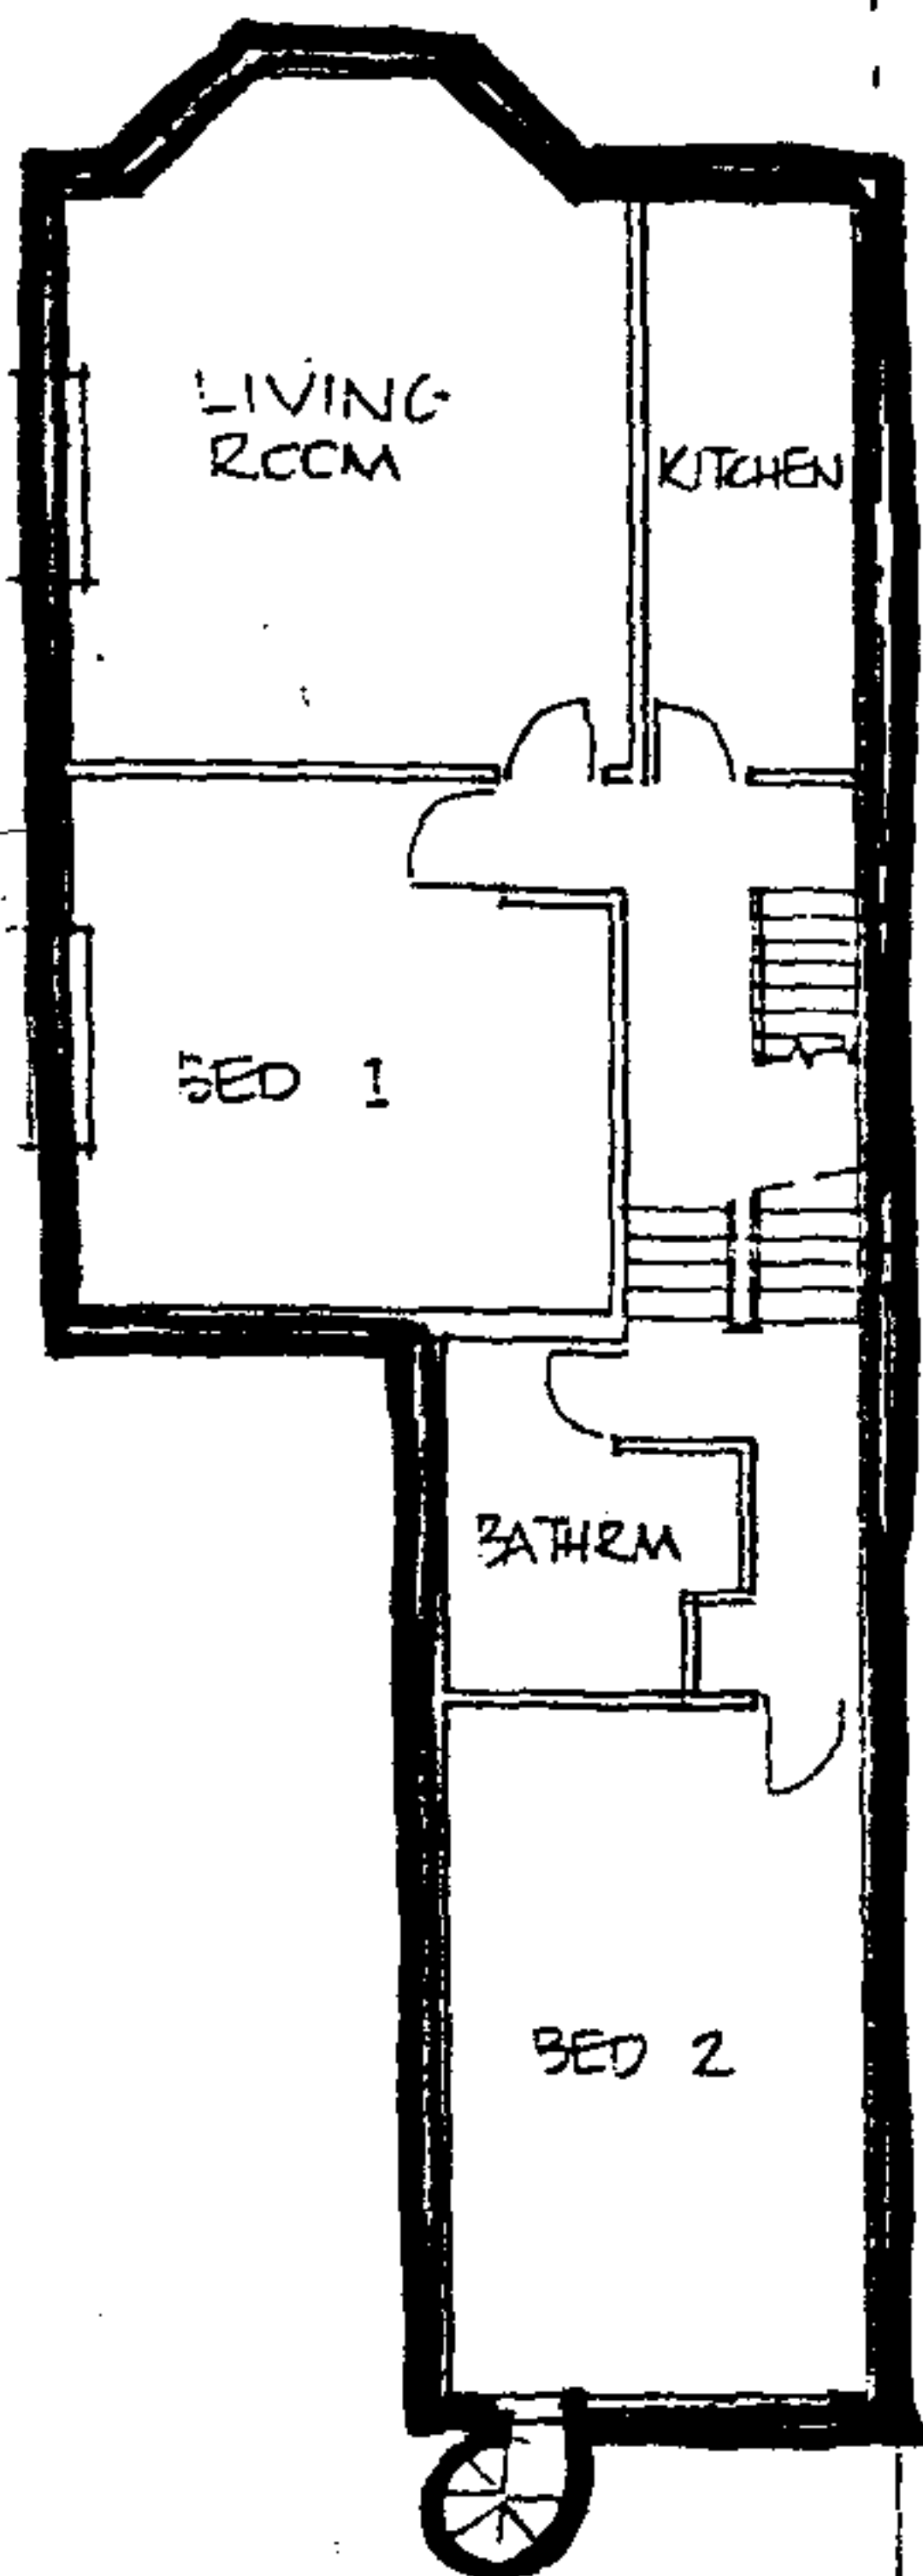

Diagrams.

1. PARTS TO FIRST FLOOR
FLAT EDGED 2ED.


First Floor Plan

24B EBBSFLEET ROAD,
LONDON NW 2.

5 0 5 10

Scale in Feet.

DM1

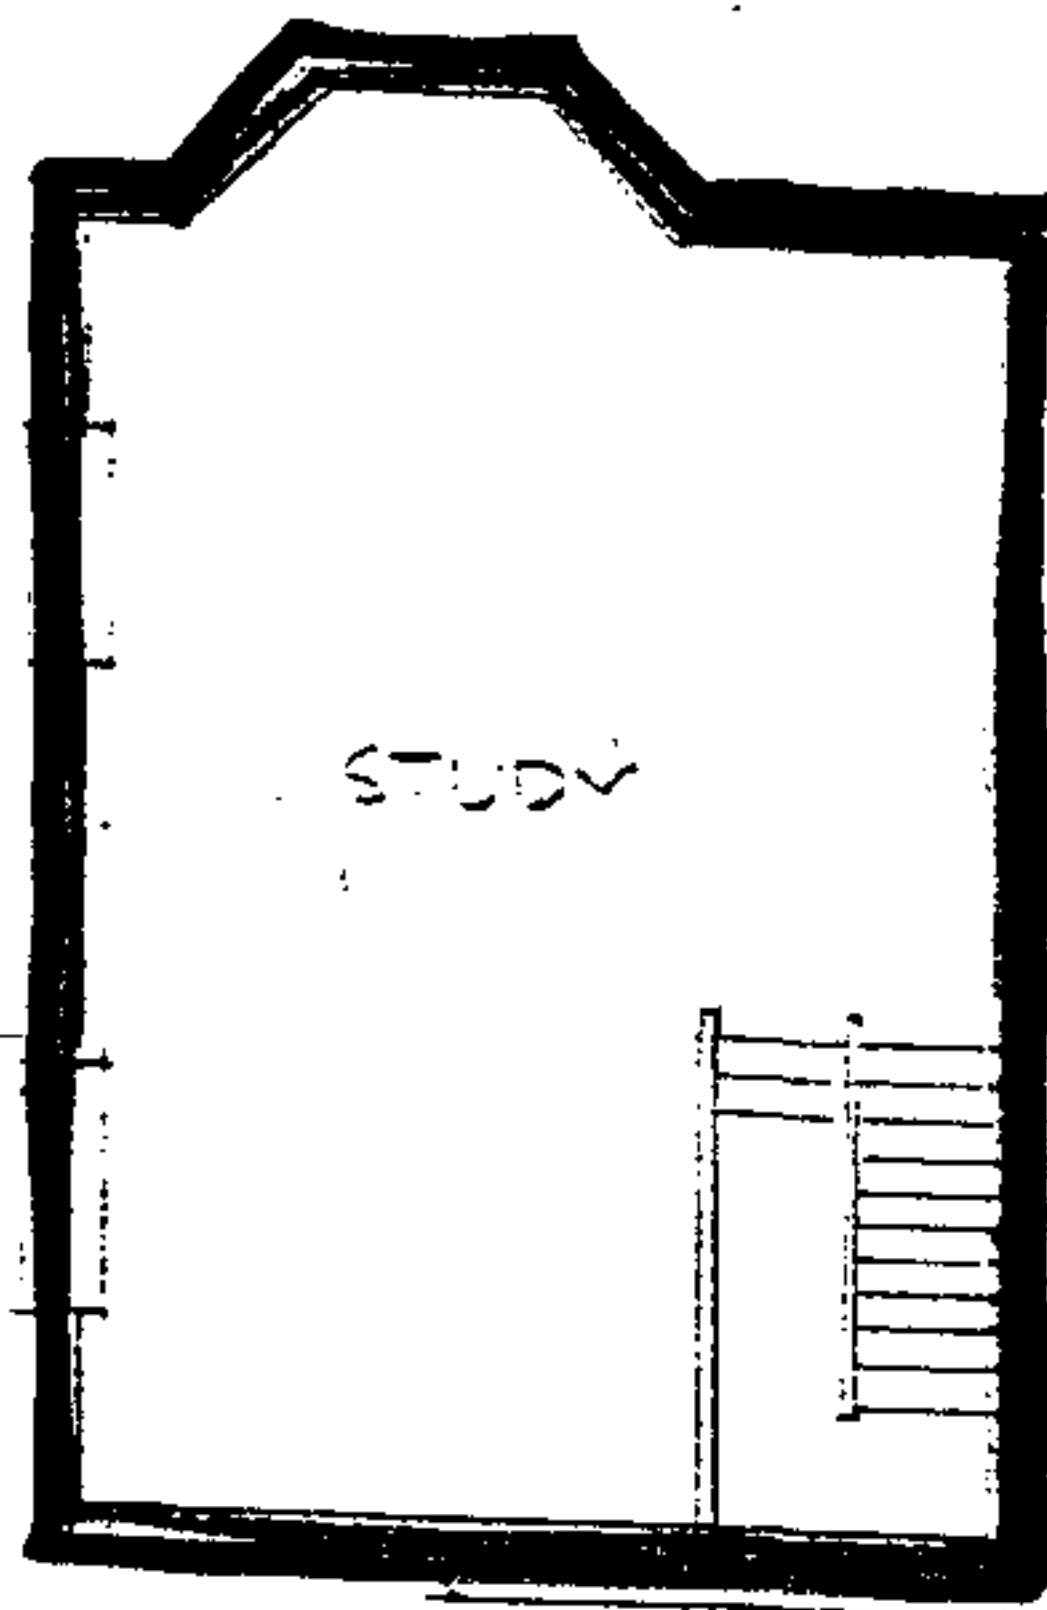


Memorandum.

PARTS TO FIRST FLOOR
FLAT EDGED RED.

Upper
First Floor Plan

24B EBBSFLEET ROAD,
LONDON NW 2.

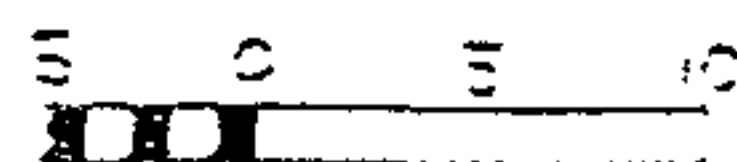

Scale in Feet.

DM1

Exhibit 'DM2'

This is the exhibit 'DM2' referred to in the Statutory Declaration of Declan McManus
declared before me this 23 day of November 2004

Signed.....

