



This drawing is protected under Copyright and at no time should any portion of this drawing be reproduced or copied without the permission of the Architect (Design Copyright Act 1968).
This drawing must not be used for purposes other than that for which it was provided. It is supplied without liability for any errors or omissions.
Drawings only to be scaled for planning application purposes, all dimensions to be checked on site. All drawings subject to Statutory Authority Approval.

Notes:

 

- Existing
 - Proposed
 - Approved Scheme
- Application Ref:
2022/2398/P

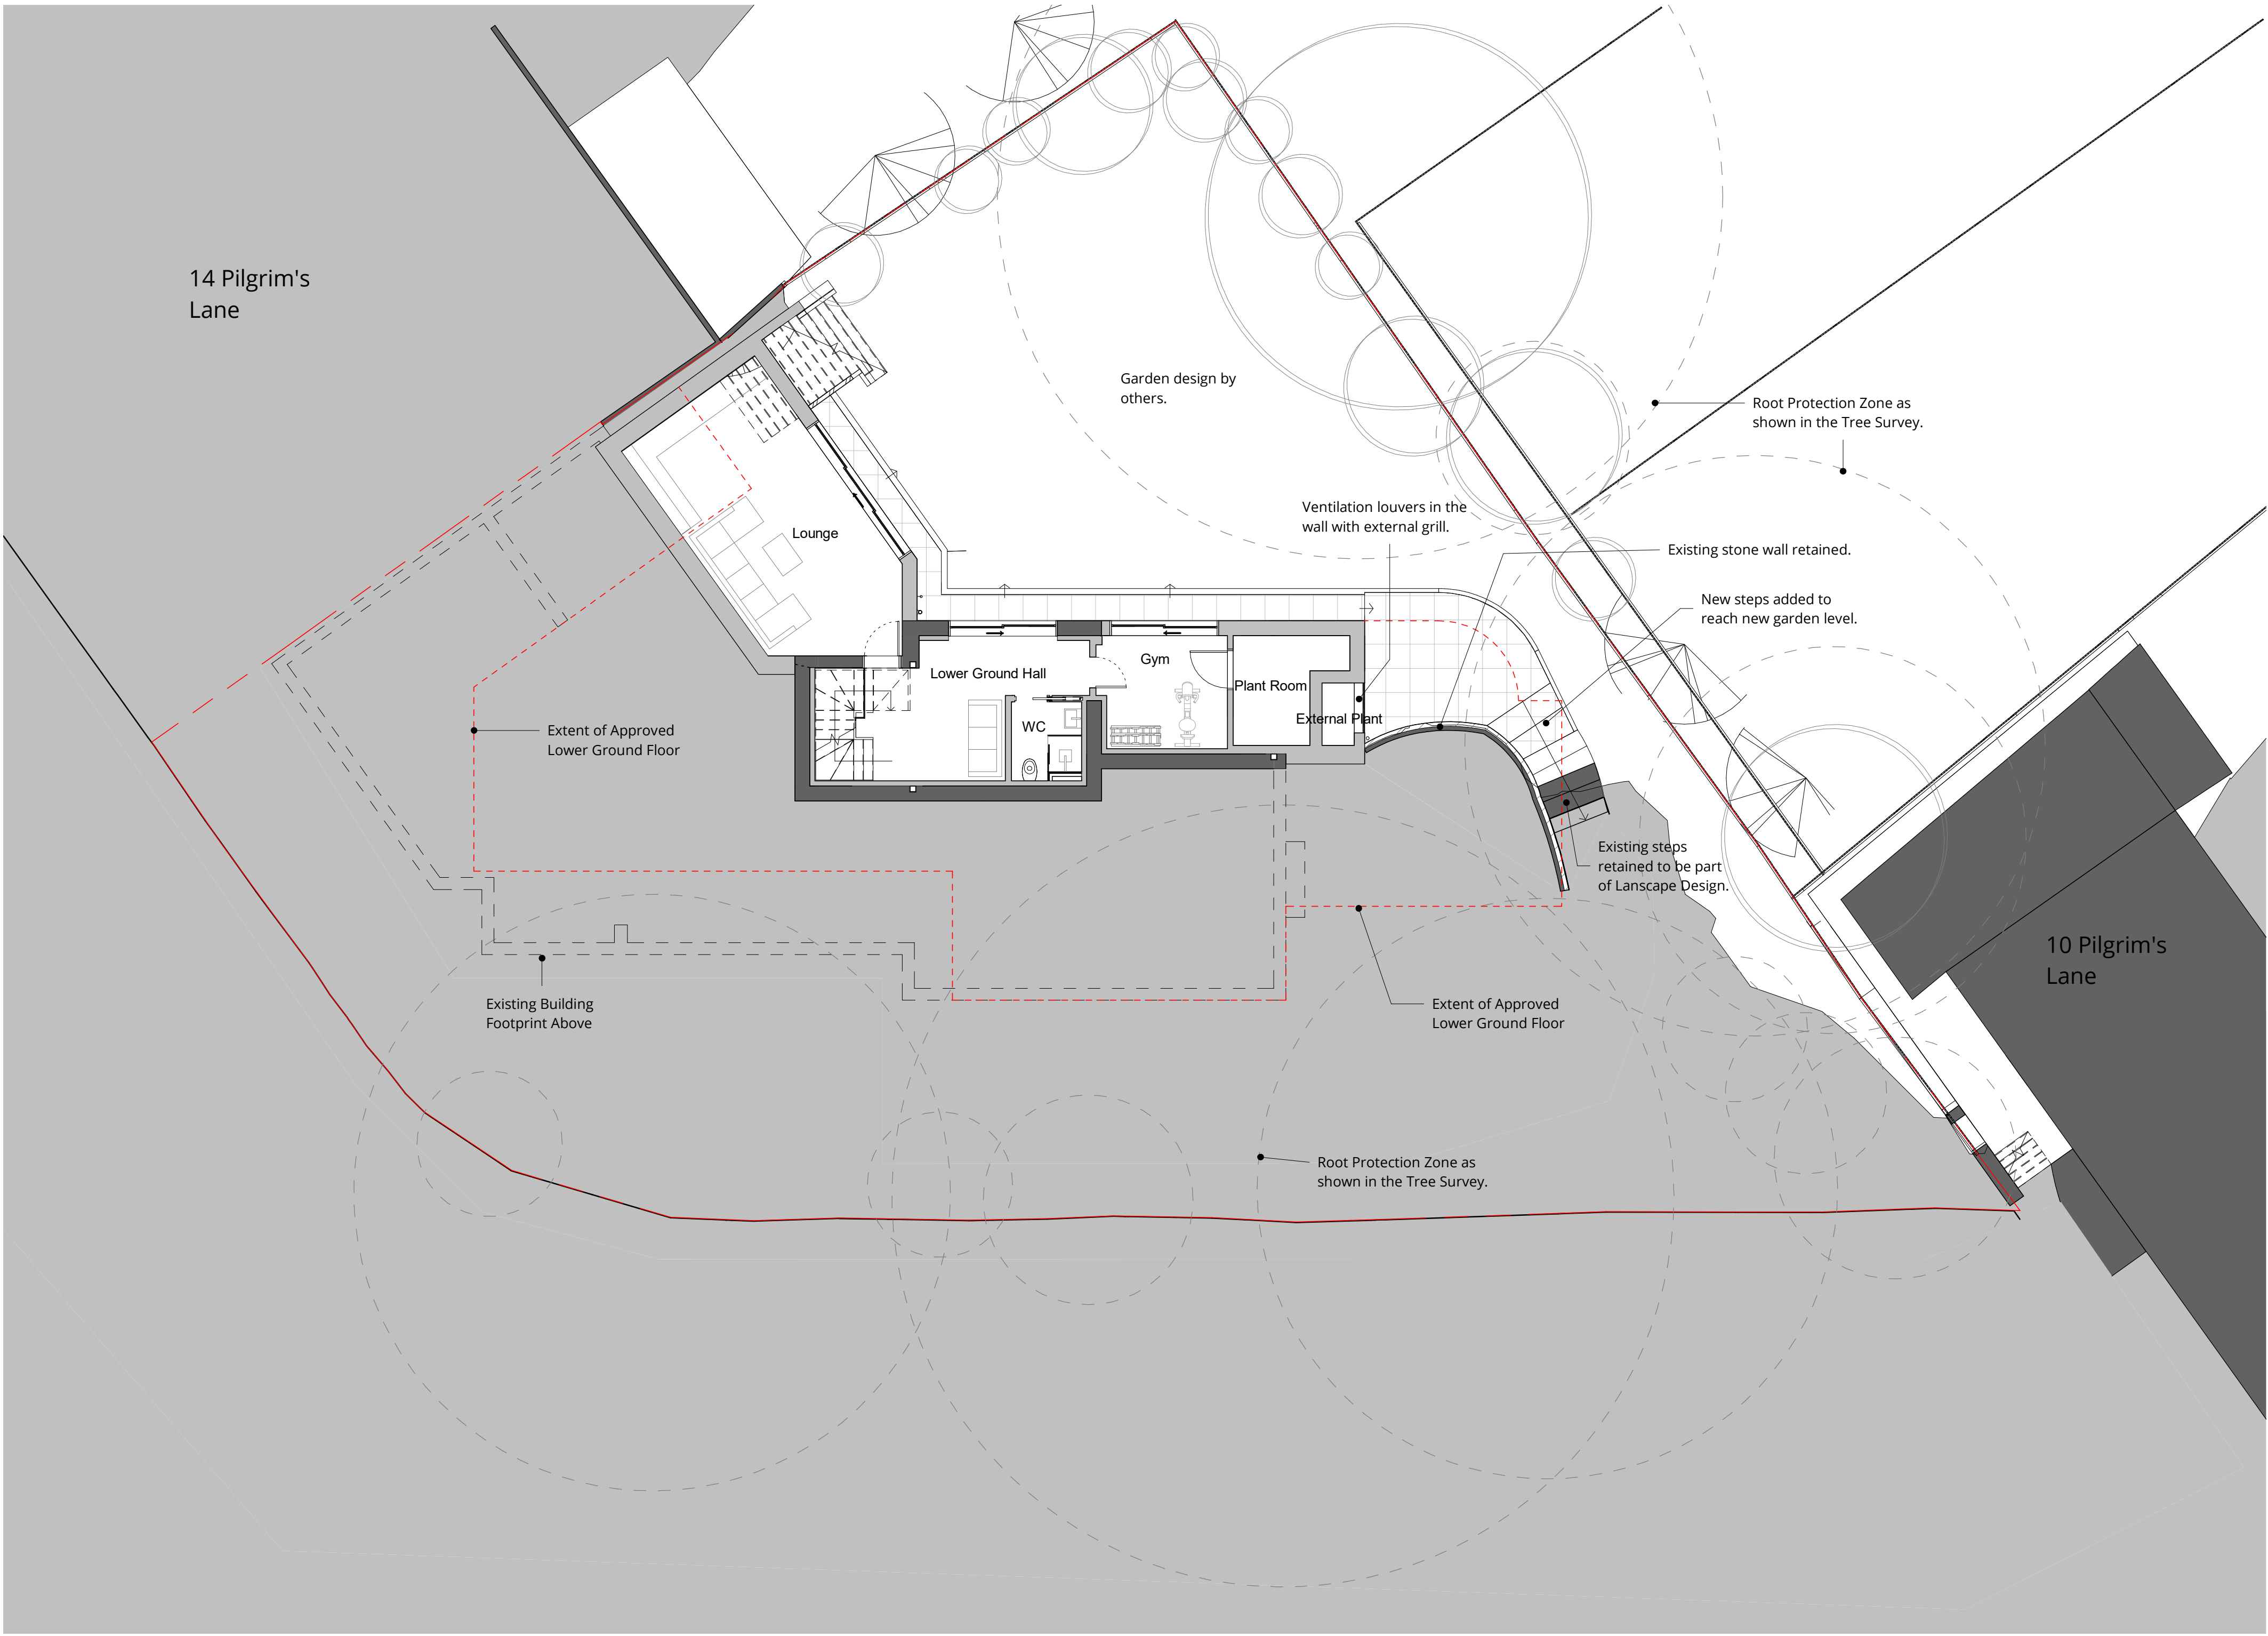

Rev	Description	Date	Drawn	Ckd
B	Planning Issue	24.09.10		
A	Planning Issue	24.08.06		
0	Draft Planning for Comment	24.03.04		



16 lambton place
notting hill
london w112sh
t 02072293125
f 02072293257
e info@wolffarchitects.co.uk

status: **PLANNING**

project: **12 Pilgrim's Lane
Hampstead, London**

drawing title: **Proposed Lower
Ground Floor Plan**

date: **02/21/24** | scale: **1 : 100**

dwg no: **2160-PL-201** | rev no: **B**