
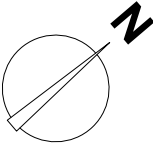


Gardens

Gardens


Car Turning Area

Gardens

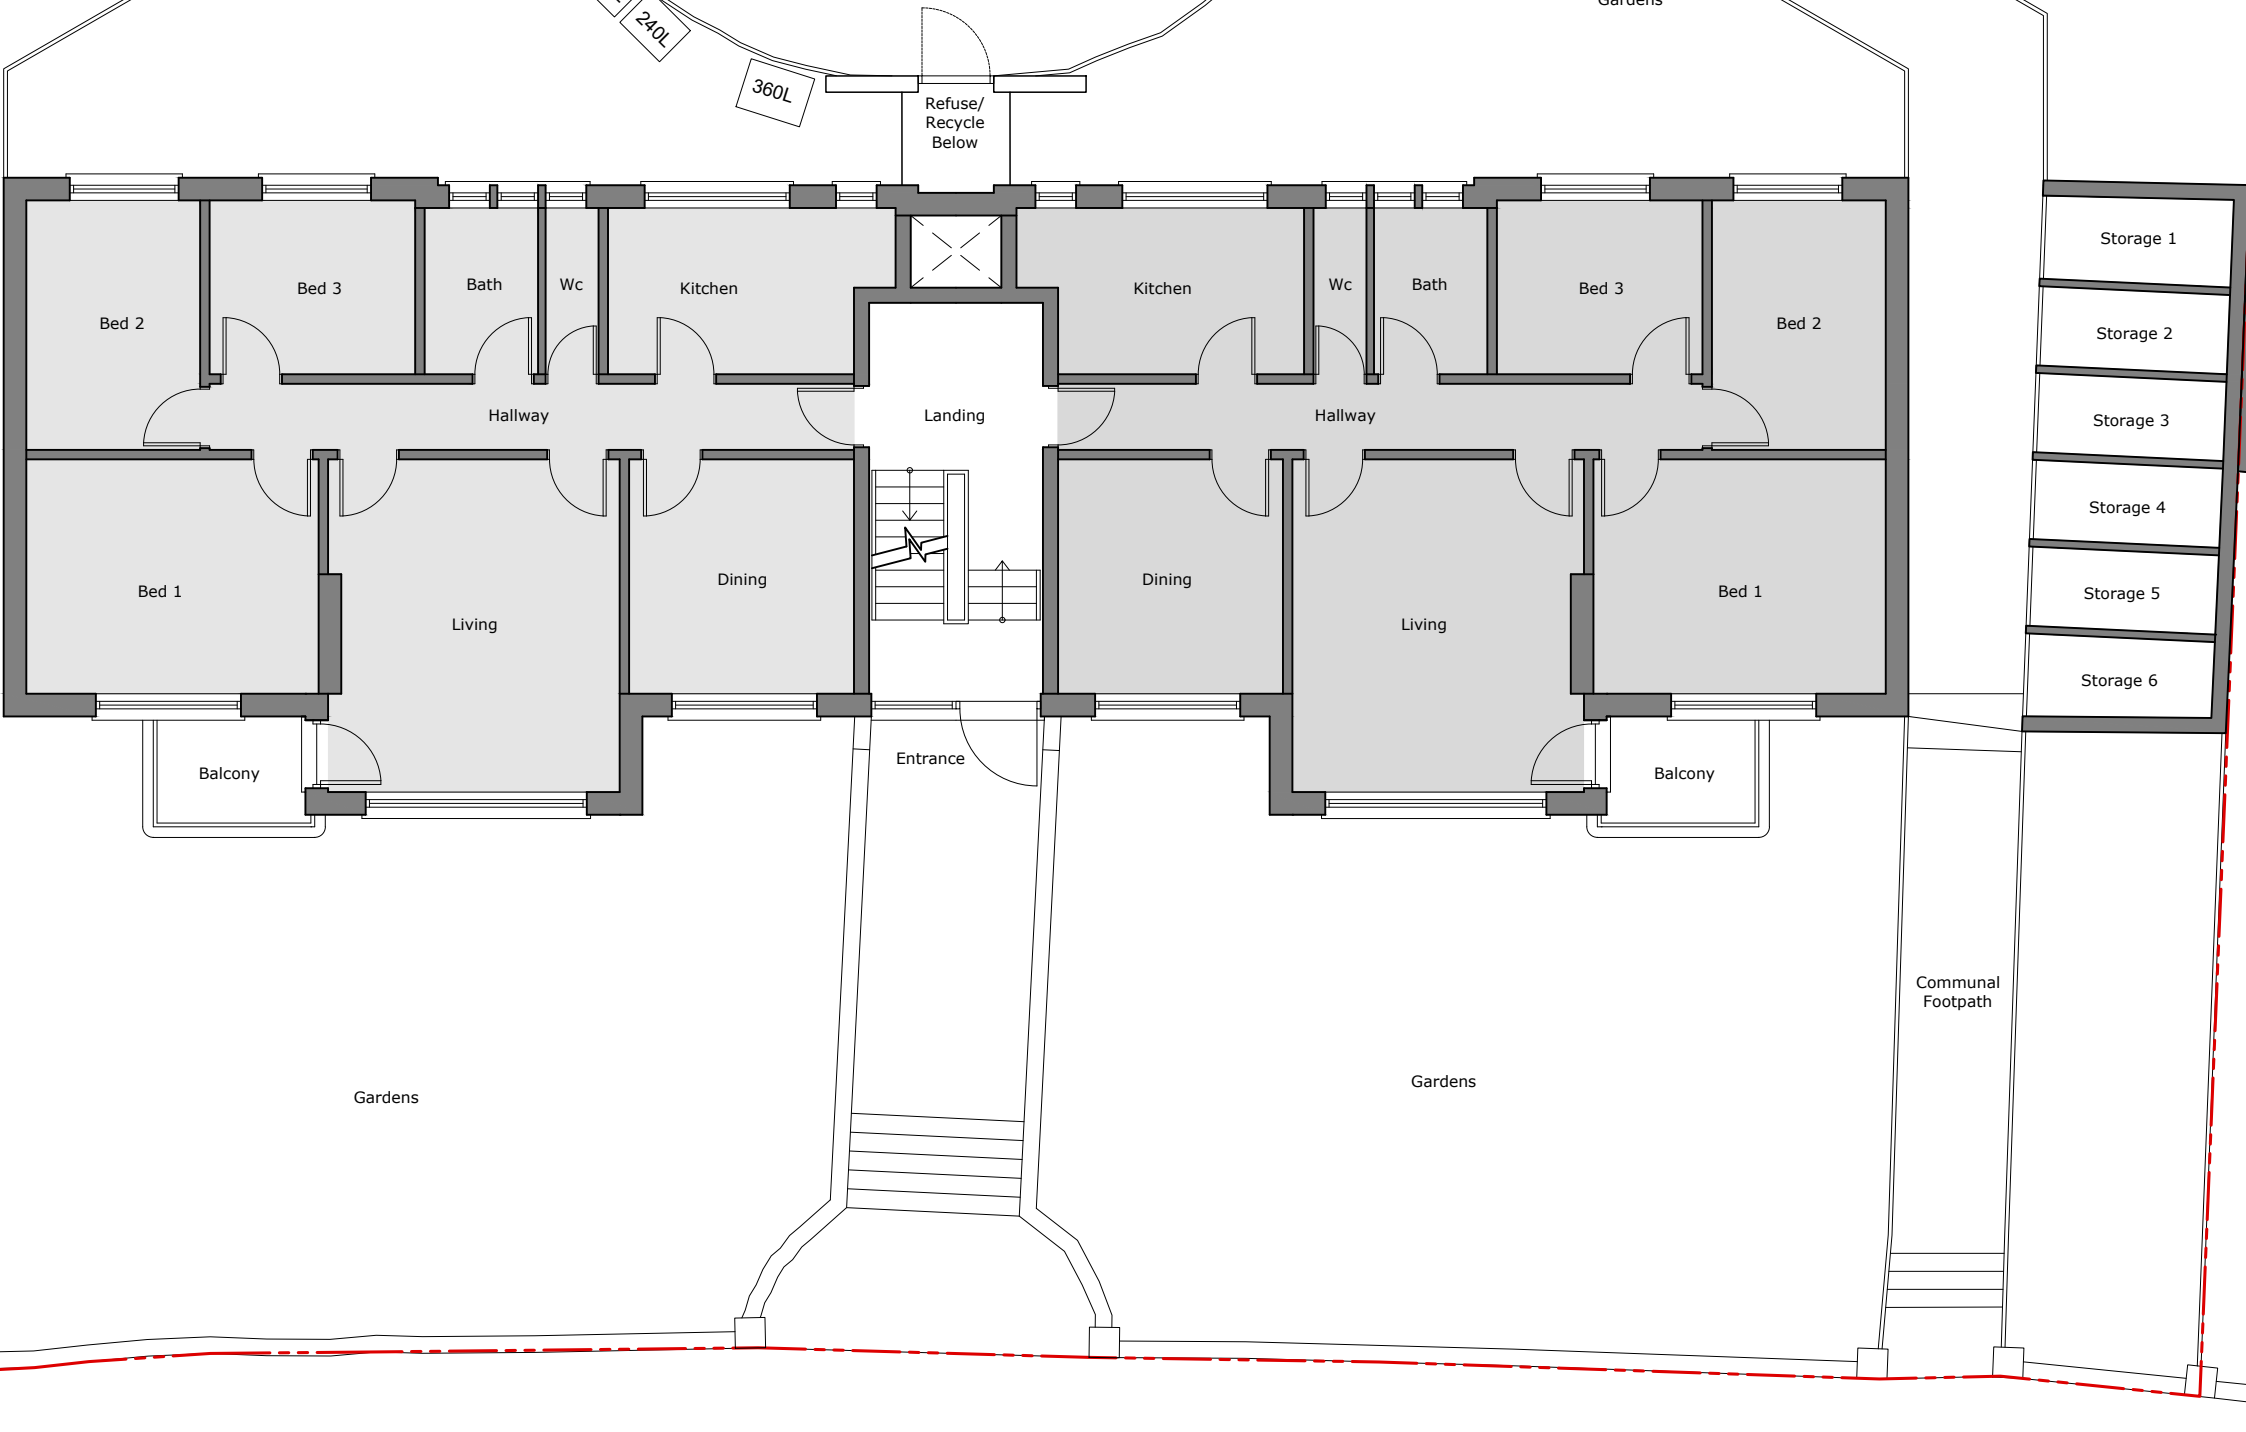

GENERAL NOTES

All dimensions noted are in mm.  
Do not scale from this drawing.  
All dimensions to be checked and verified by the contractor before commencement of any item of work on site.  
Architectural drawings must always be read in conjunction with all other relevant services drawings and contract documents.  
Any discrepancies should be reported to the architect and the engineer for clarification and verification.

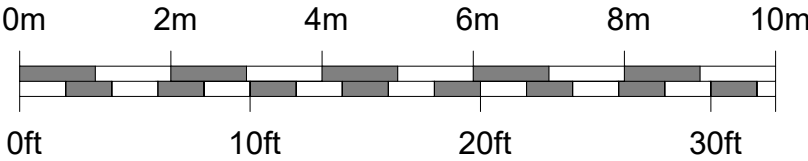

Project Address  
MacKellar House  
NW2 2DB, London

Drawing Title  
Existing Ground  
Floor Plan

Drawing No.  
EX.02

Scale  
1:100 at A3

Author  
Simoni Devetzi

Date  
October 2024



E: simondevetzi@gmail.com  
A: 10 The Work, Fox Lane, London N12 4AA

Rev.