



FIRST FLOOR

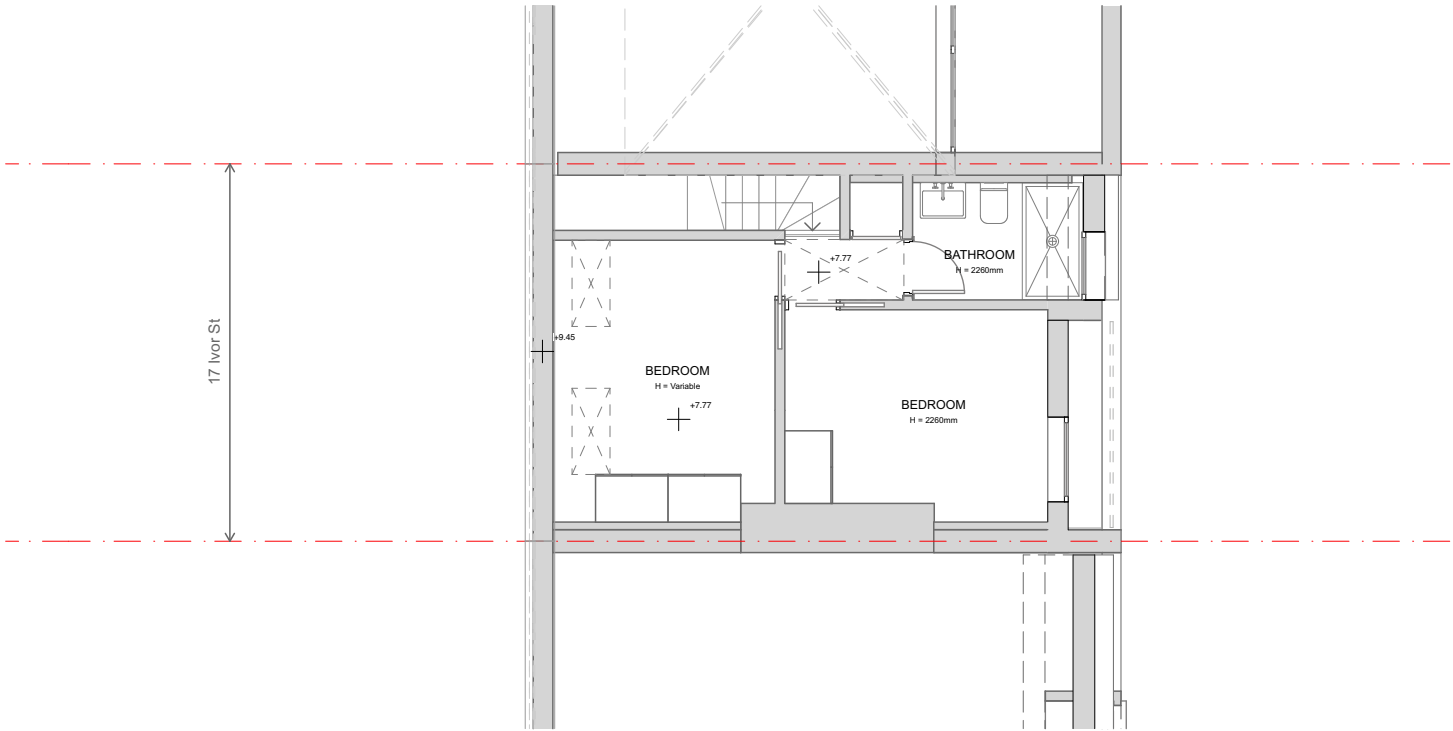

SECOND FLOOR

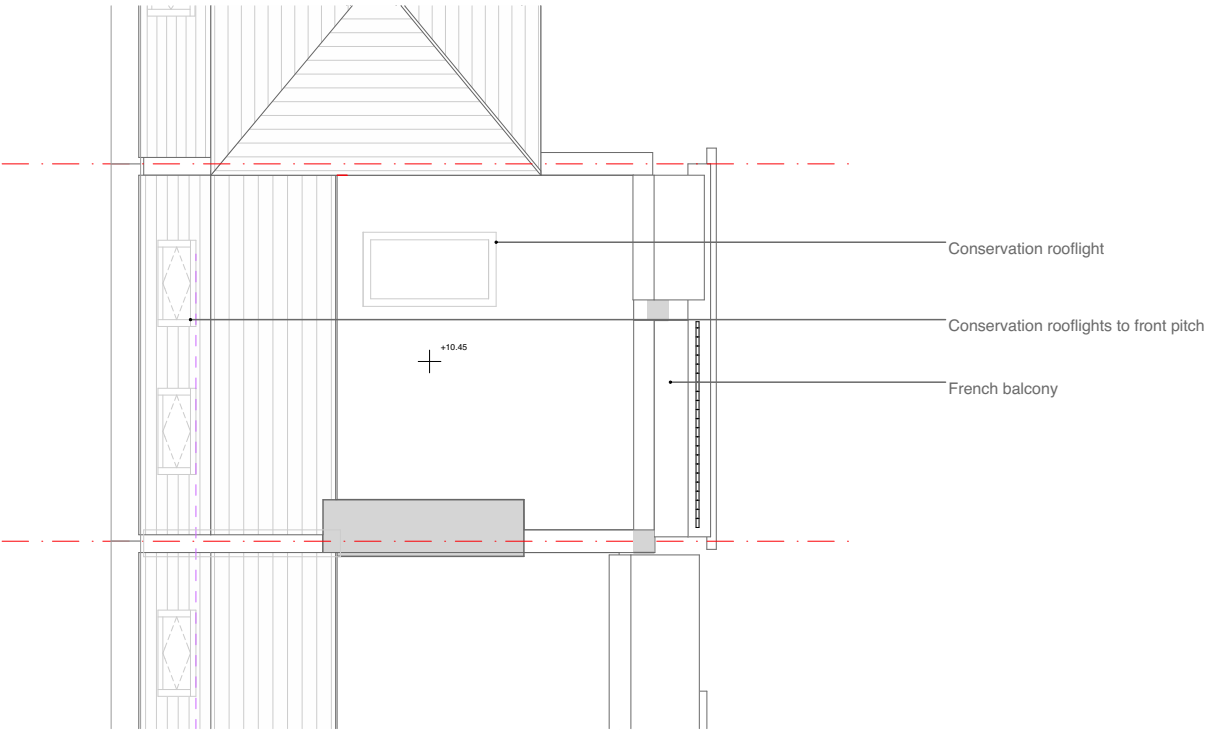

ROOF PLAN

PROPOSED FIRST & SECOND FLOOR & ROOF PLAN



Alexander
Martin
Architects

Unit 20, 43 Carol St
London NW1 0HT
T. +44.0.20.3290.3540
E. info@amarchitects.co.uk
W. www.amarchitects.co.uk



© Alexander Martin Architects Ltd. DO NOT SCALE. This drawing shall be read in conjunction with all associated project information including models, specifications, schedules & related construction documents. All dimensions shall be checked on site.

Revisions

Project	17 Ivor Street, NW3 3AY	
Project No	230	Scale
Client	Mrs D Watson	



Drawing title	PROPOSED FIRST, SECOND & ROOF PLAN	
Status	PLANNING	
Date	08/05/2025	Drawn
Rev	AA	Checked
Rev	AM	Checked
Drawing No	02 102	Rev
Rev	A	Rev