



① EXISTING FIRST FLOOR PLAN

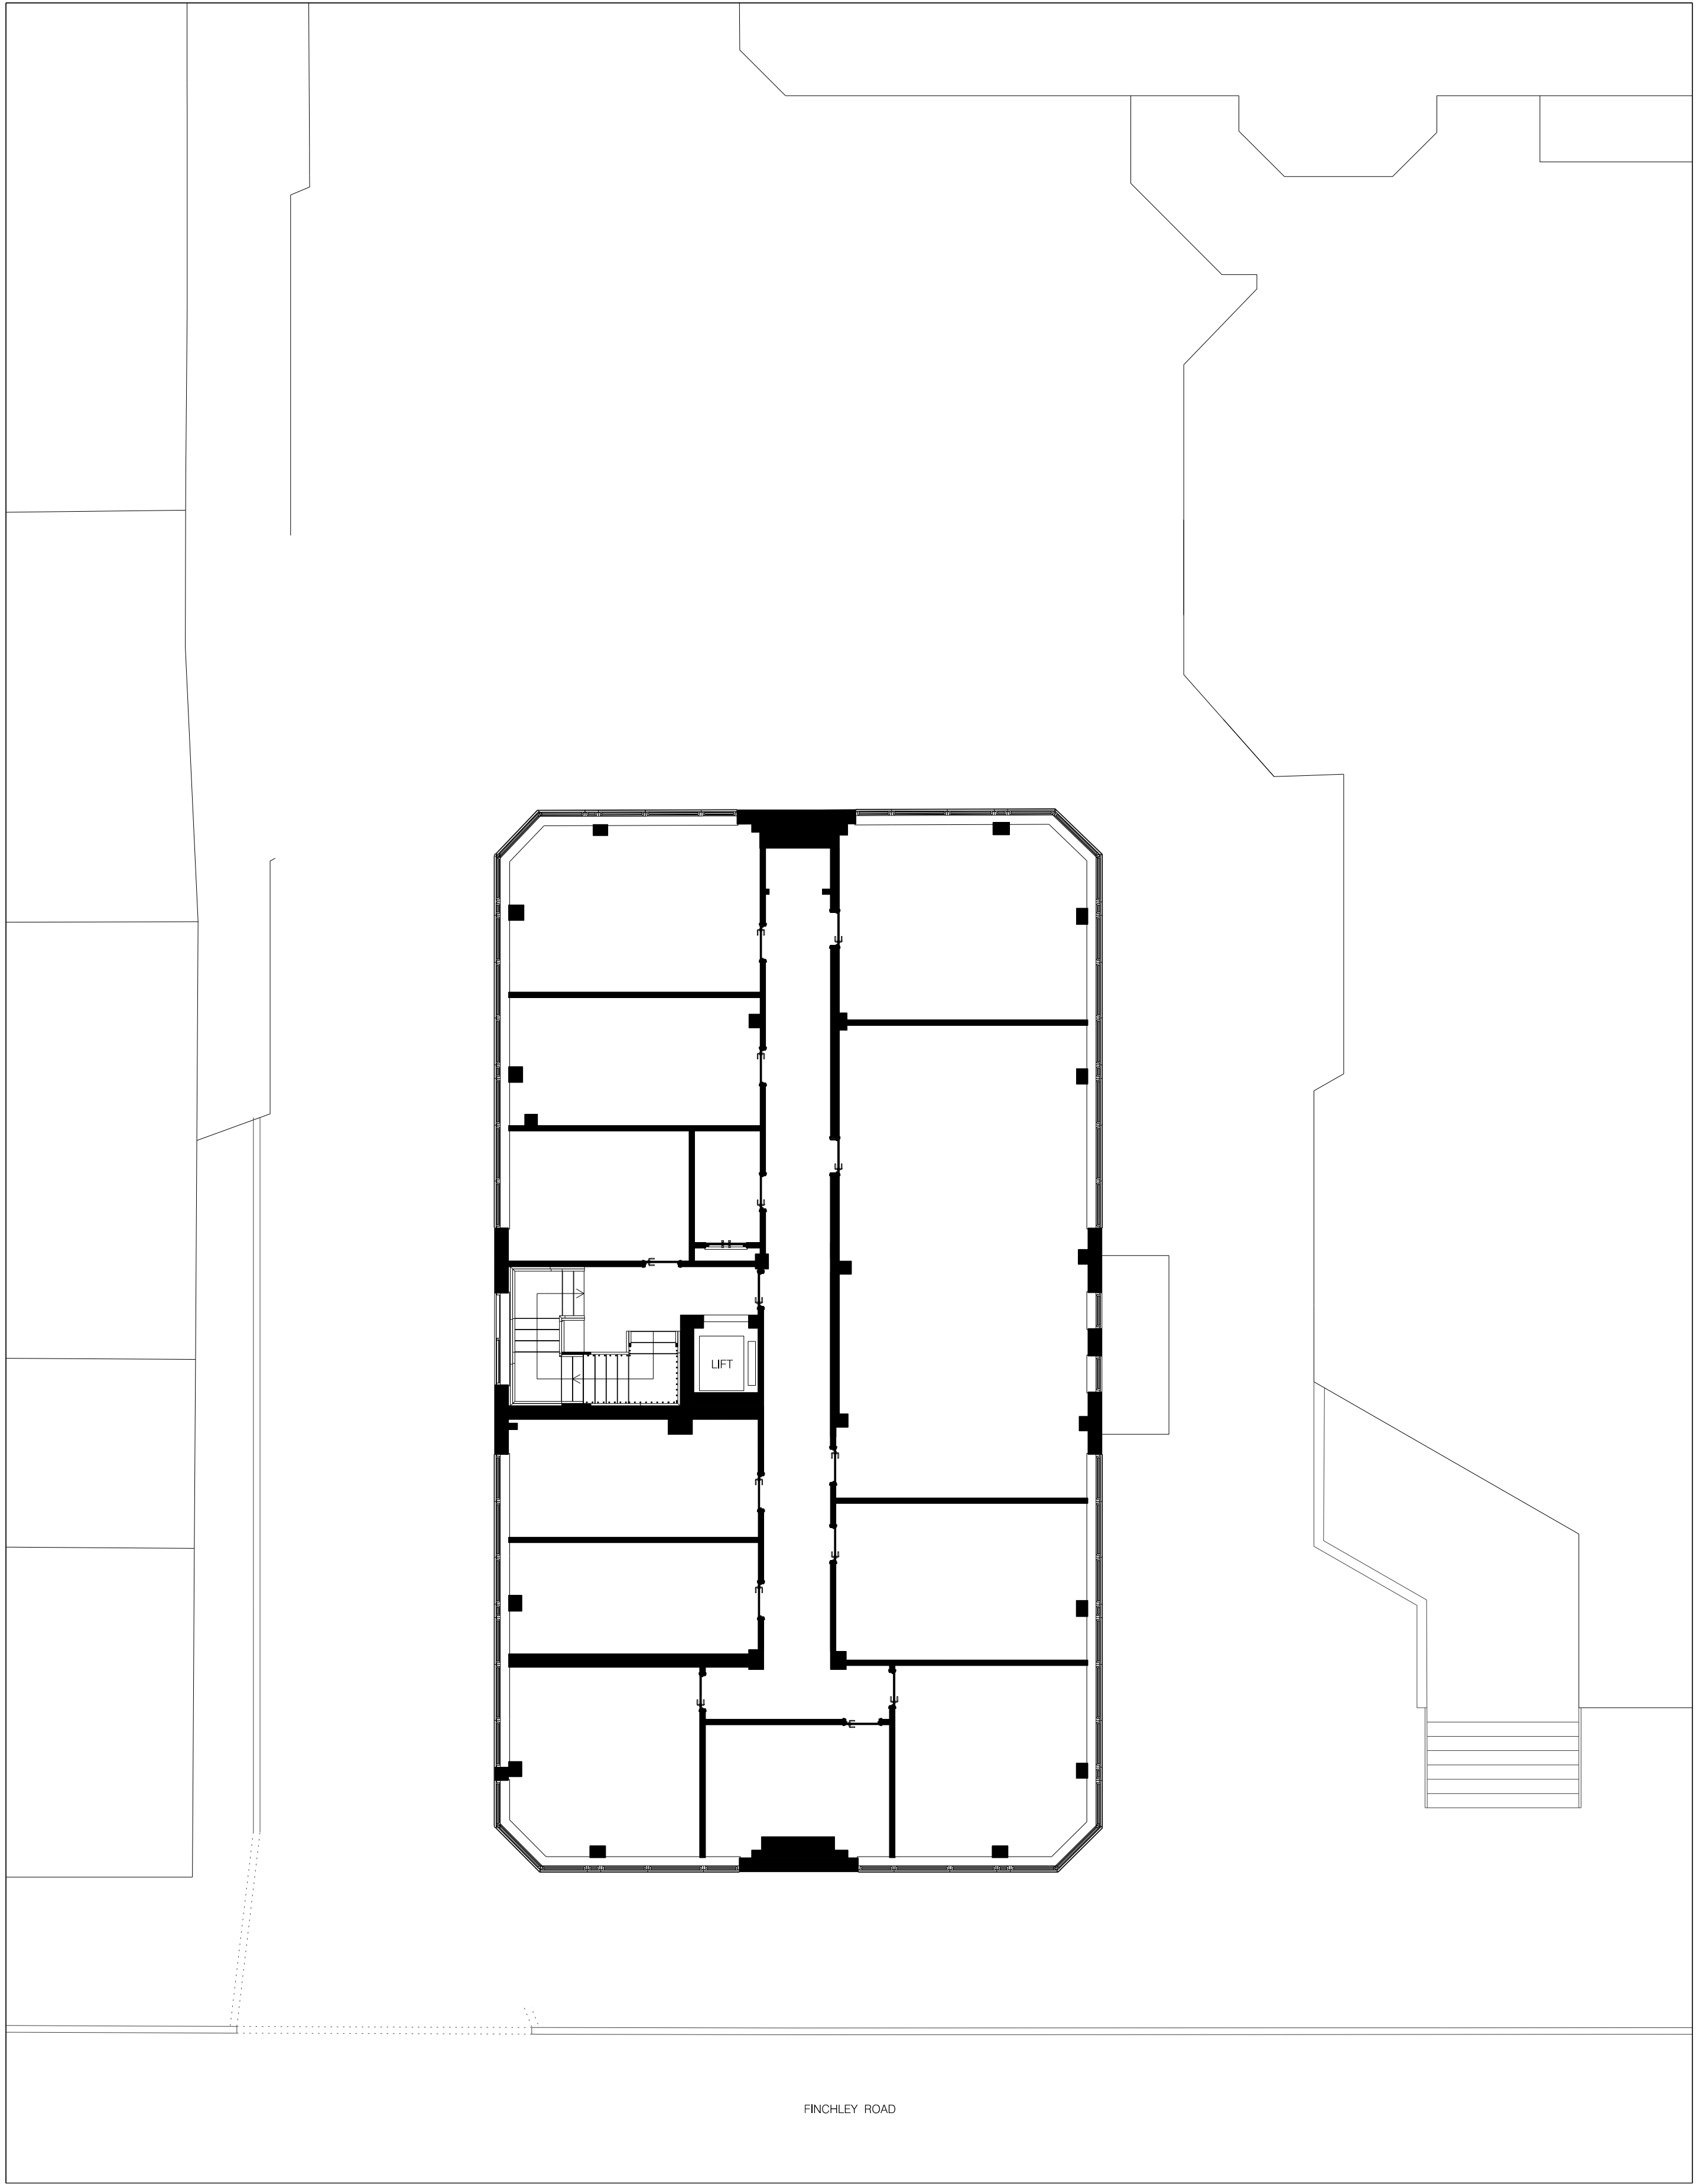

② EXISTING SECOND FLOOR PLAN

 

REV	PURPOSE (INFORMATION, COMMENT, PLANNING, TENDER, CONSTRUCTION)	DATE	NOTES
03	ISSUED FOR PLANNING	11.04.25	1. Do not scale directly off this drawing. Dimensions should be obtained from the architect. 2. The design and these drawings are the sole copyright of Amin Taher Architects (trading as GROUPWORK), 15A Clerkenwell Close, London EC1R 0AA, T: 020 7263 9444 F: 020 7263 9555.

GROUPWORK

CLIENT
KENNEDY GROUP

PROJECT TITLE
LIEF HOUSE, 3 SUMPTER
CLOSE, LONDON, NW3 5HR

DRAWING TITLE
EXISTING FIRST AND
SECOND FLOOR PLAN

PURPOSE	SCALE A1	SCALE A3	DB	CB	DATE
P	1:100	1:200	AC	AT	APR 25
DRAWING NO.	288-901				REVISION 03