



① EXISTING THIRD FLOOR PLAN

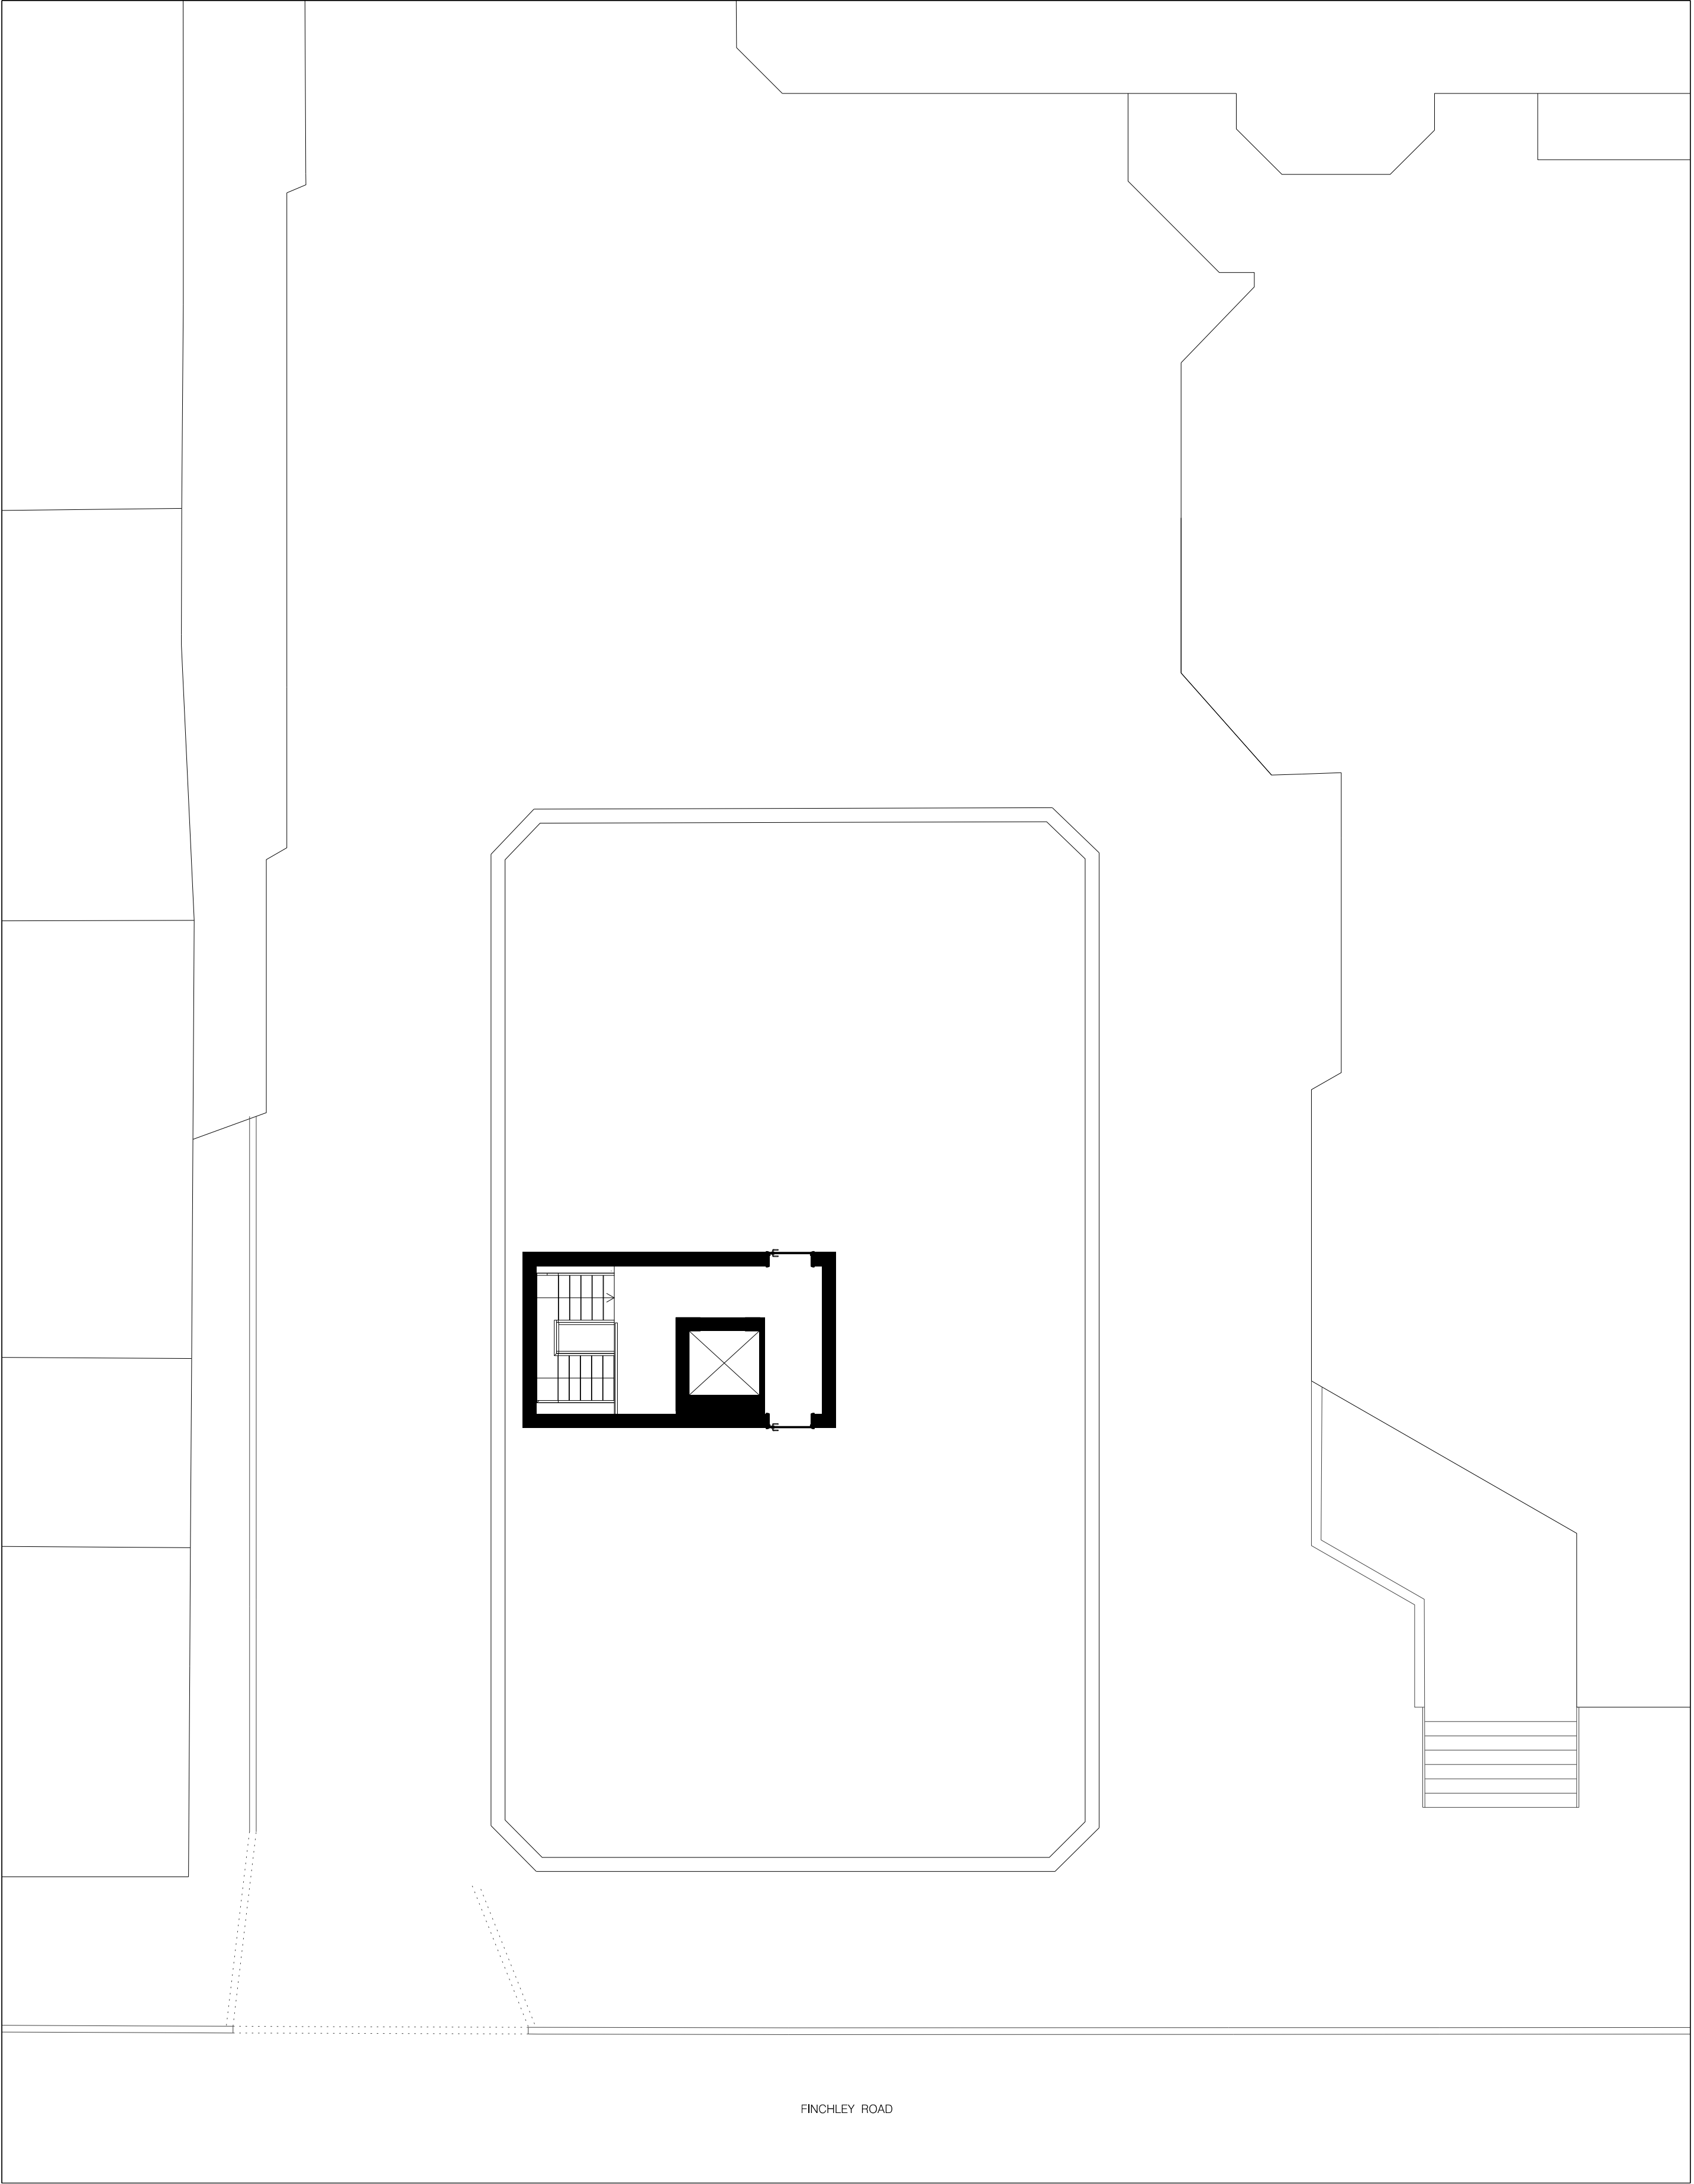

② EXISTING ROOF PLAN

 

REV	PURPOSE (INFORMATION, COMMENT, PLANNING, TENDER, CONSTRUCTION)	DATE	NOTES	CLIENT	PROJECT TITLE	DRAWING TITLE	PURPOSE	SCALE A1	SCALE A3	DB	CB	DATE
03	ISSUED FOR PLANNING	11.04.25	1. Do not scale directly off this drawing. Dimensions should be obtained from the architect. 2. The design and these drawings are the sole copyright of Amin Taha Architects (trading as GROUPWORK), 15A Clerkenwell Close, London EC1R 0AA, T: 020 7263 9444 F: 020 7263 9555.	KENNEDY GROUP	LIEF HOUSE, 3 SUMPTER CLOSE, LONDON, NW3 5HR	EXISTING THIRD FLOOR AND ROOF PLANS	P	1:100	1:200	AC	AT	APR 25
							DRAWING NO.	288-902				REVISION
												03