



① PROPOSED CLASS MA THIRD FLOOR PLAN

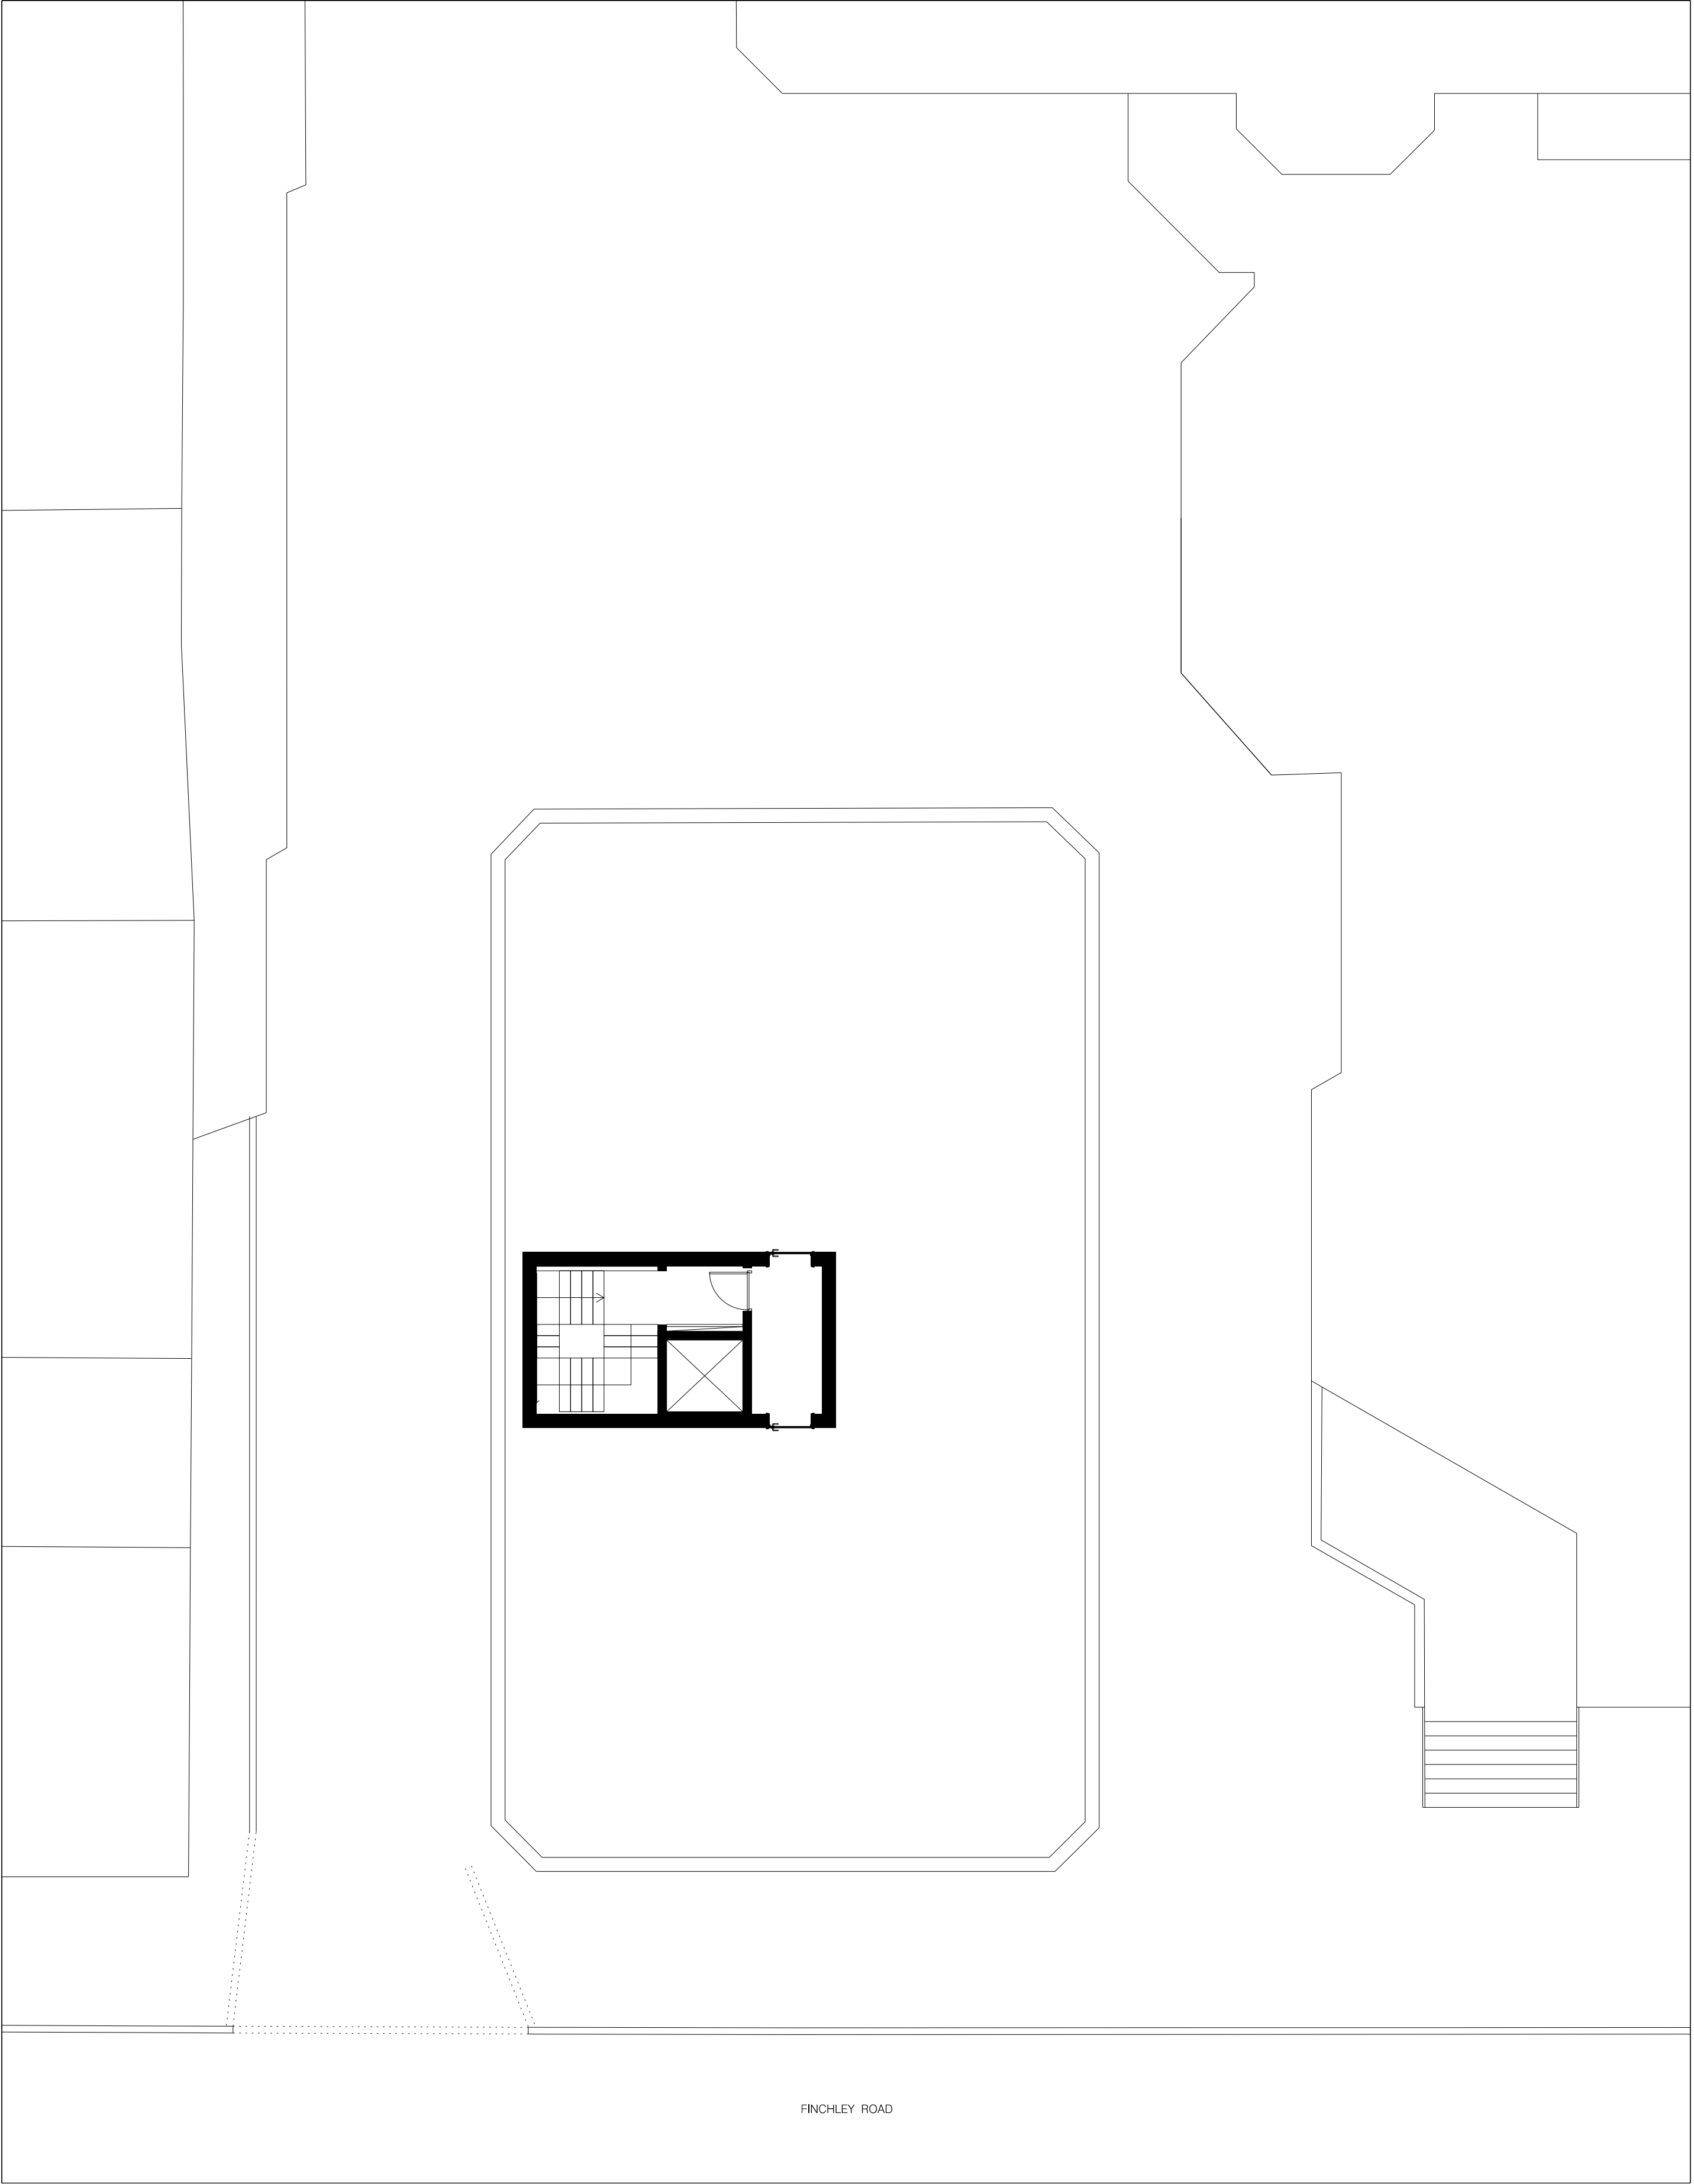

② PROPOSED CLASS MA ROOF PLAN

 

REV	PURPOSE (INFORMATION, COMMENT, PLANNING, TENDER, CONSTRUCTION)	DATE	NOTES	CLIENT	PROJECT TITLE	DRAWING TITLE	PURPOSE	SCALE A1	SCALE A3	DB	CB	AT	DATE		
01	ISSUED FOR PLANNING	11.04.25	1. Do not scale directly off this drawing. Dimensions should be obtained from the architect. 2. The design and these drawings are the sole copyright of Amin Taha Architects (trading as GROUPWORK), 15A Clerkenwell Close, London EC1R 0AA, T. 020 7253 9444 F. 020 7253 9555.	KENNEDY GROUP	LIEF HOUSE, 3 SUMPTER CLOSE, LONDON, NW3 5HR	PROPOSED CLASS MA THIRD FLOOR AND ROOF PLANS	P	1:100	1:200	AC		AT	APR 25		
02	ISSUED FOR PLANNING	14.04.25													
03	ISSUED FOR PLANNING	25.04.25													
							288-1092						03		