


ORT HOUSE

SUMPTER CLOSE

FINCHLEY ROAD

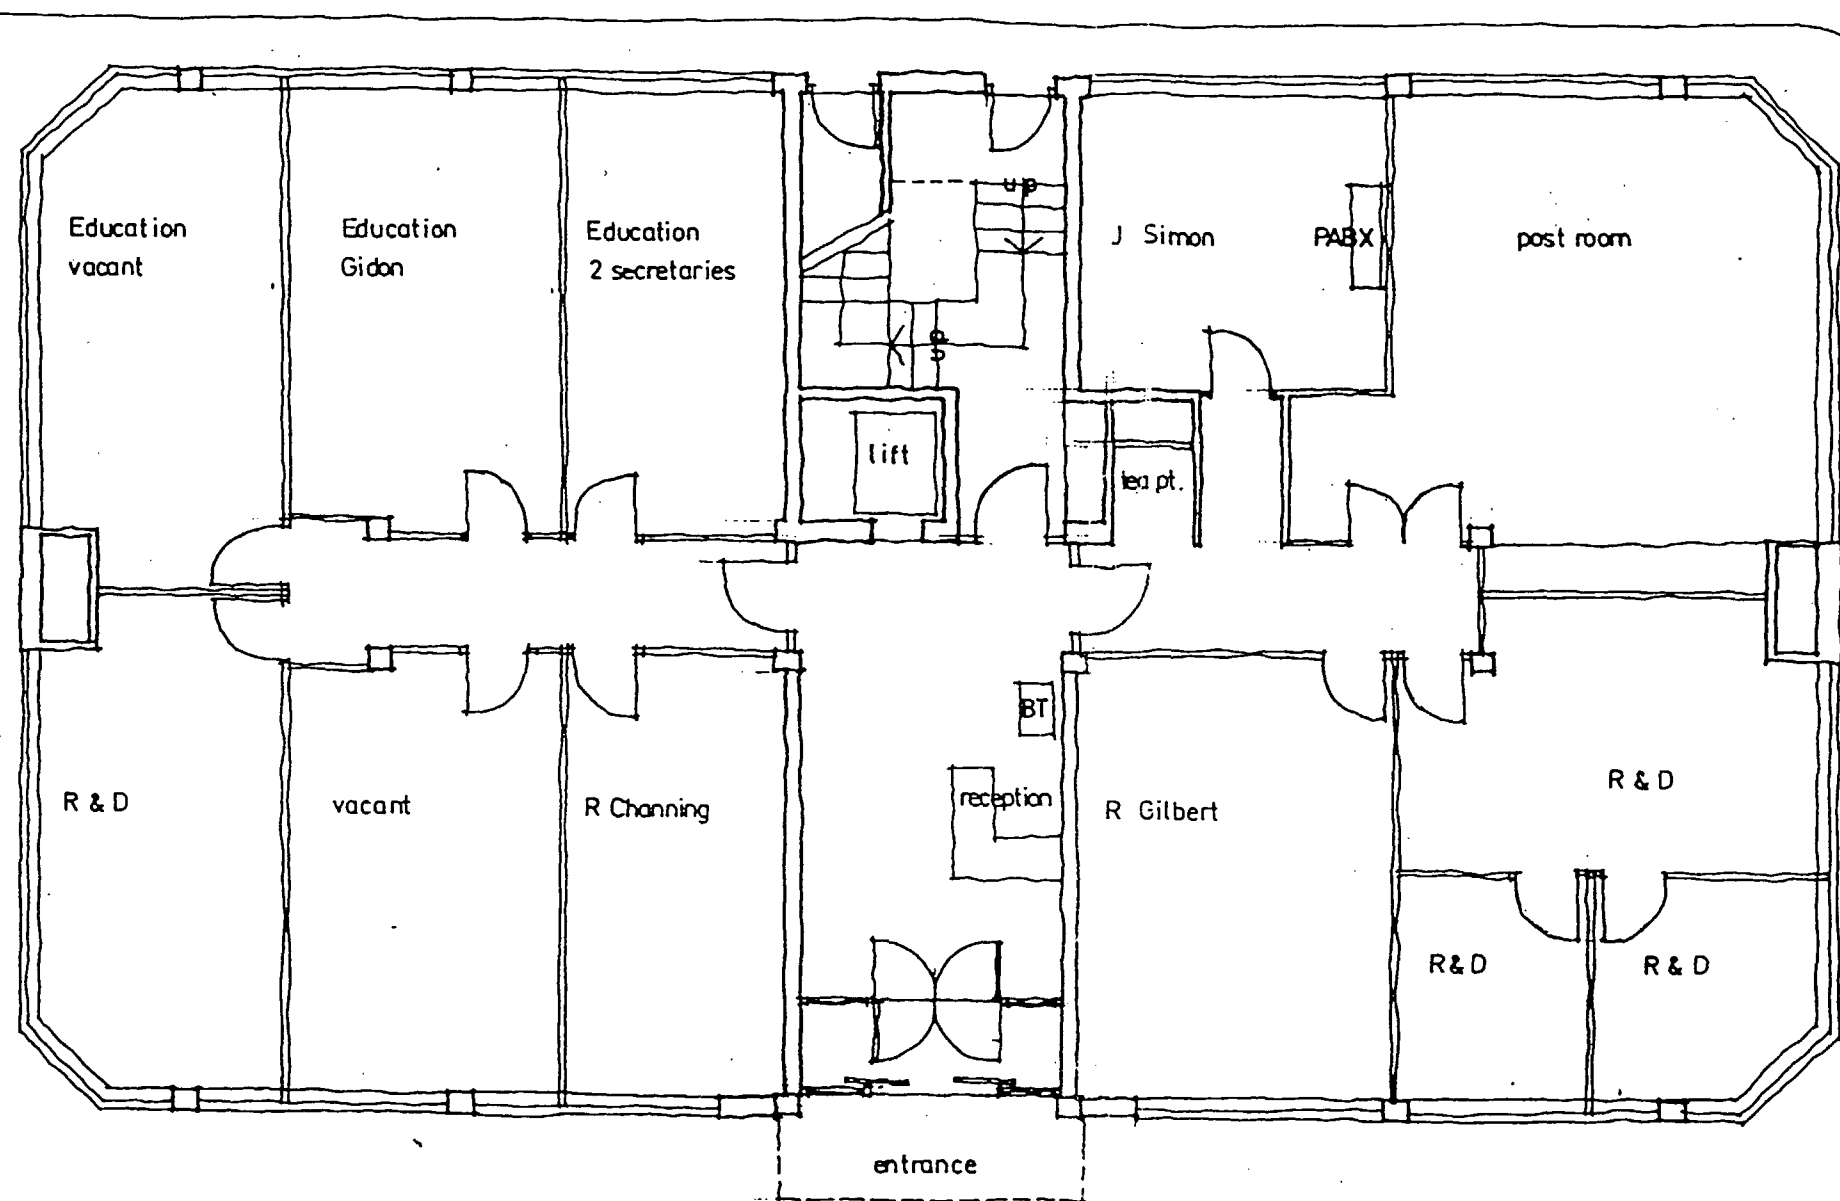

TP9 4 00698

LONDON BOROUGH OF CAMDEN
TOWN AND COUNTRY PLANNING ACTS

project ORT HOUSE 1994

PLANS APPROVED
ON BEHALF OF THE COUNCIL

drawing ground floor plan
EXISTING

scale 1:100 approx

date 10/93

drawn mb

number 715/1

bsp


Michael Brod Associates
chartered architects
26 Selsize Lane London NW3 5AB
telephone: 071-431 2500

ground floor plan EXISTING

R & D Education PR post

ORT HOUSE

FINCHLEY ROAD

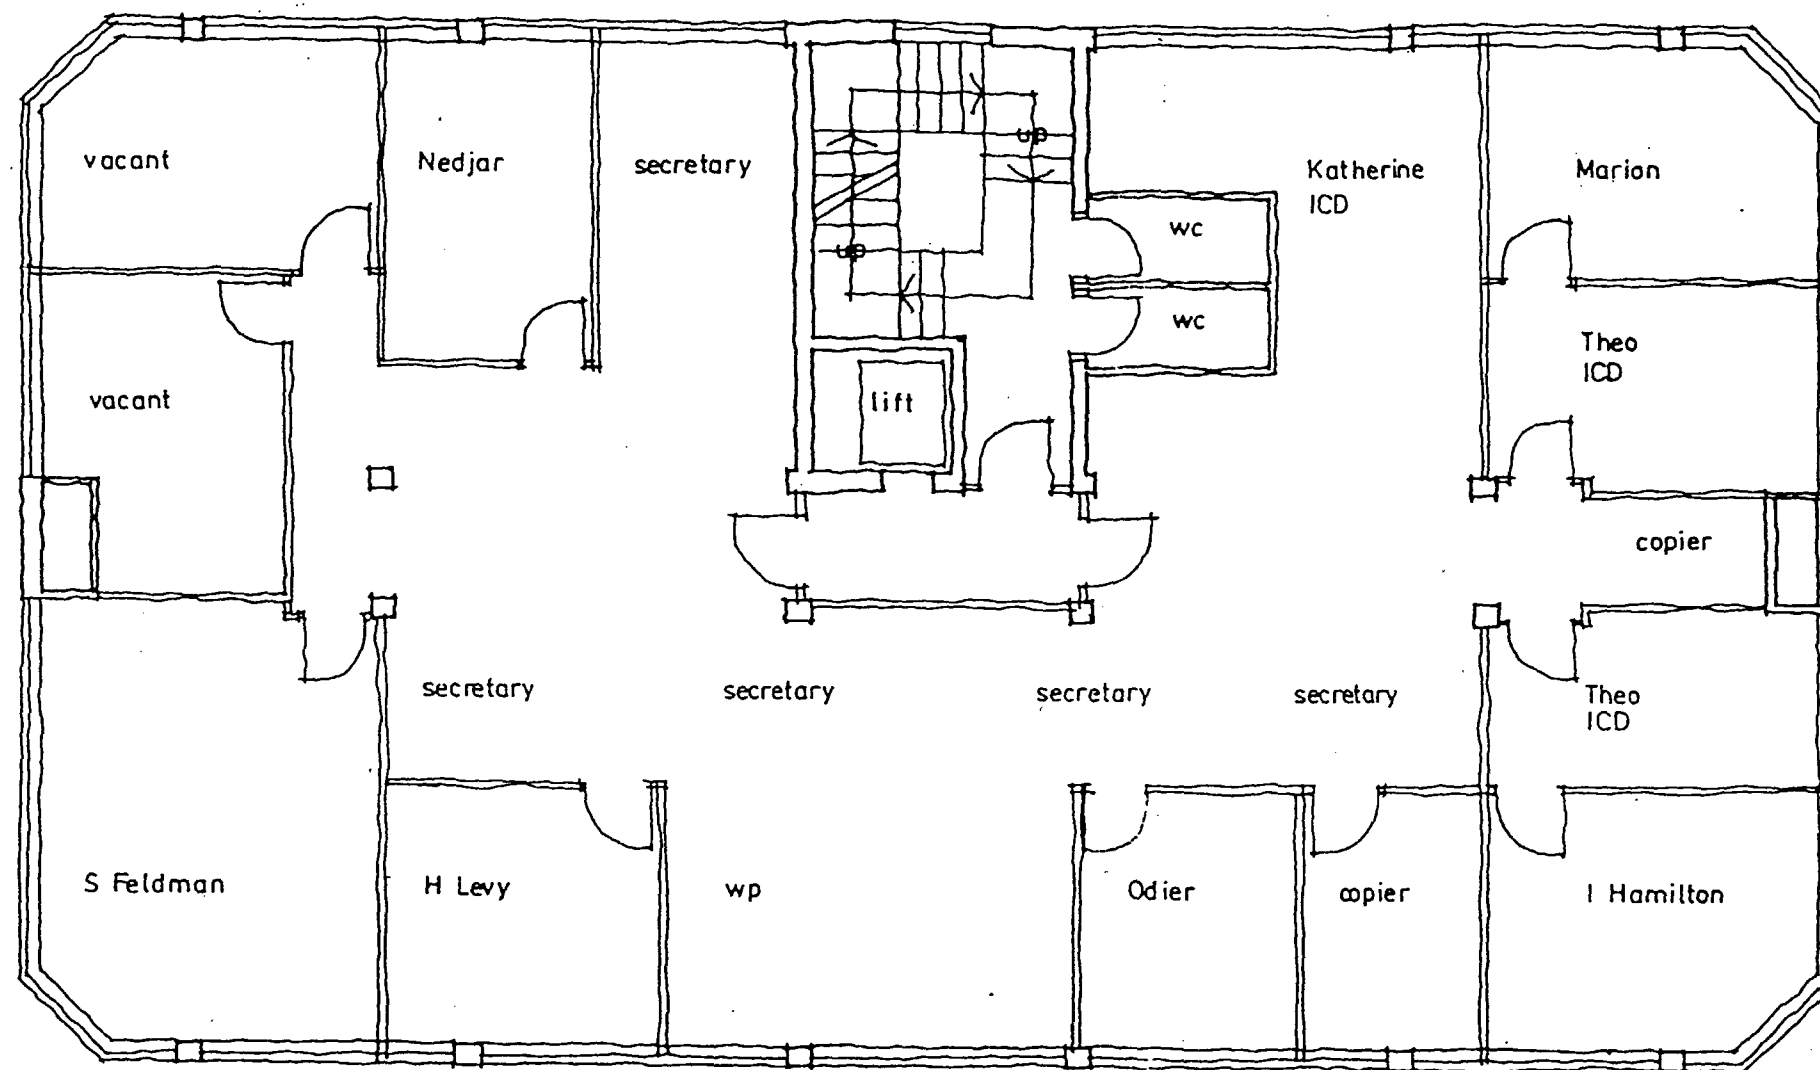

TP9 4 00 6 9 8

LONDON BOROUGH OF CAMDEN
TOWN AND COUNTRY PLANNING ACTS

ORT HOUSE
07 JUL 1994

PLANS APPROVED
ON BEHALF OF THE COUNCIL

drawing first floor plan
EXISTING

scale 1:100 approx

date 10/93

drawn mb

number 715/2


bsp

Michael Brod Associates
chartered architects
26 Beisize Lane London. NW3 5A3
telephone: 071-431 2560

first floor plan EXISTING
International cooperation department

ORT HOUSE

FINCHLEY ROAD

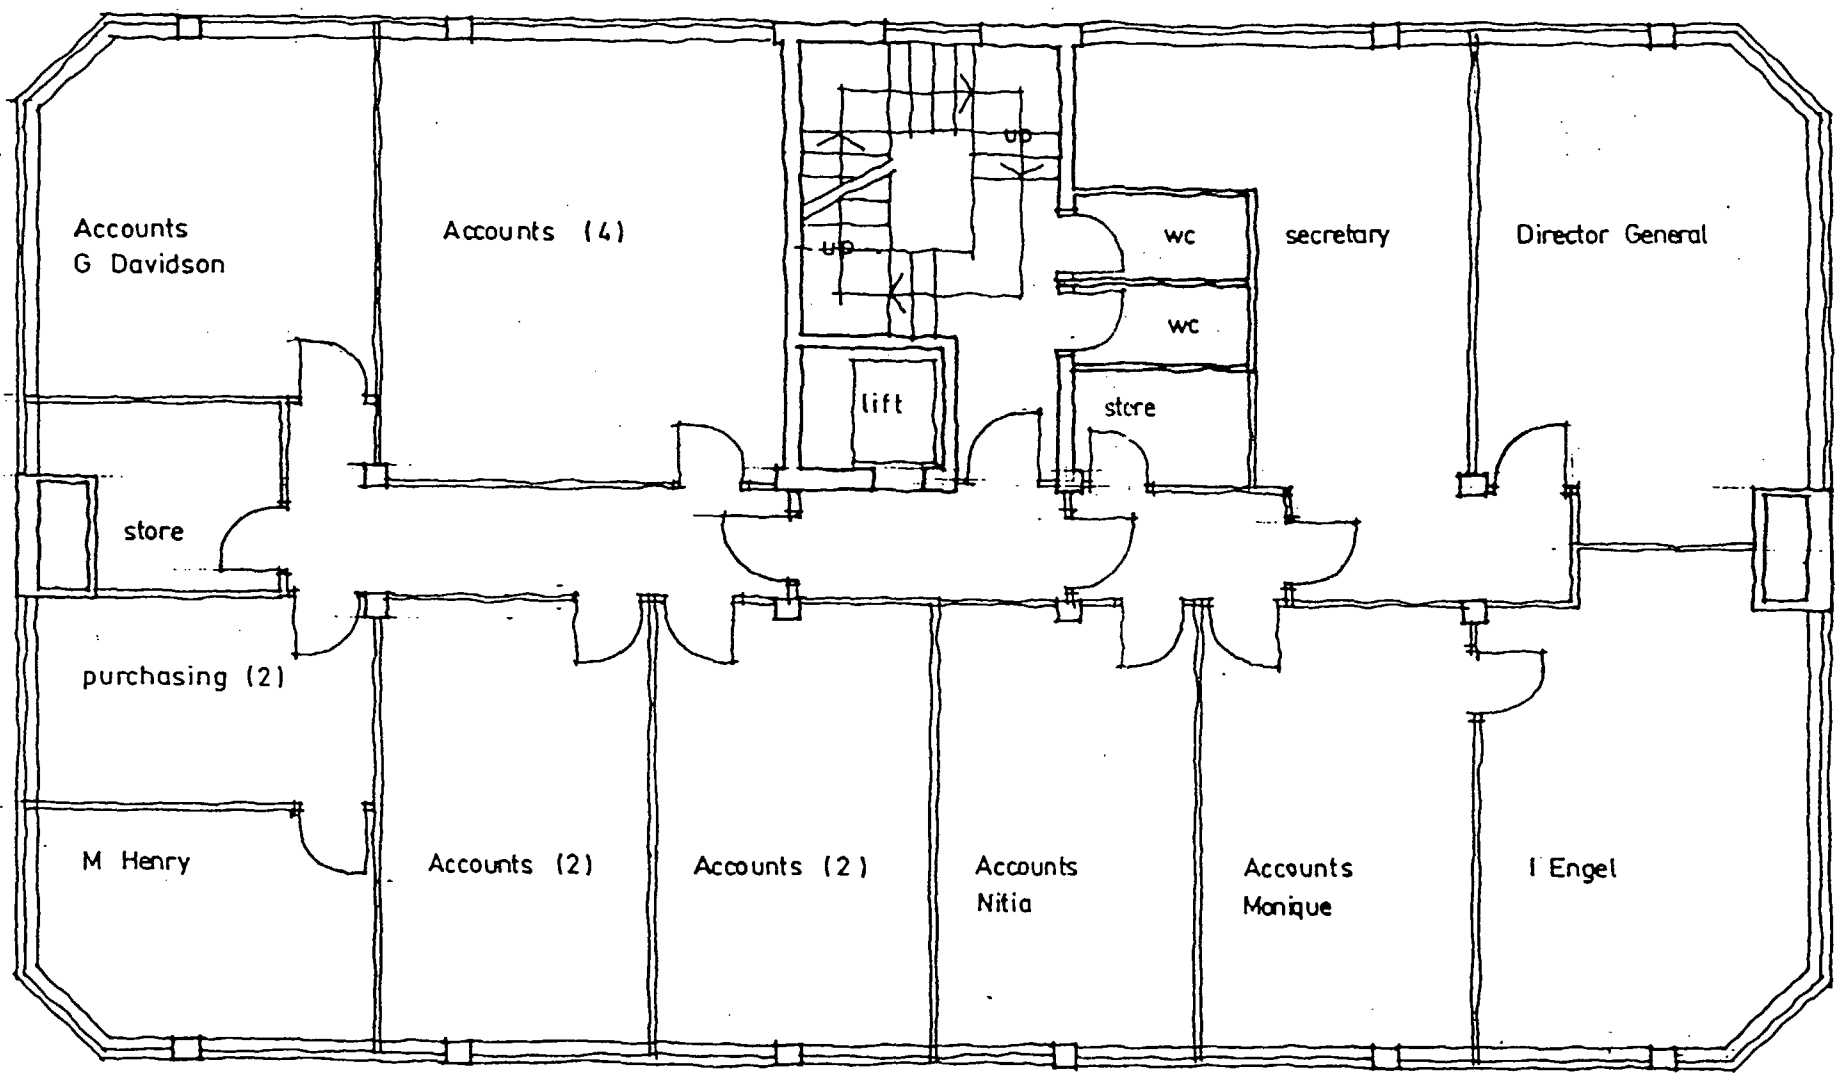

TP9 400698

LONDON BOROUGH OF CAMDEN
TOWN AND COUNTRY PLANNING ACTS


project OR07HOUSE94
PLANS APPROVED
ON BEHALF OF THE COUNCIL

drawing second floor plan
EXISTING
scale 1:100 approx
date 10/93
drawn mb

number 715/3

bsp

Michael Brod Associates
chartered architects
26 Belsize Lane London NW3 5AB
telephone: 071-431 2560

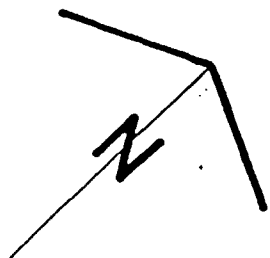


second floor plan EXISTING

D-G Accounts & finance

ORT HOUSE

FINCHLEY ROAD

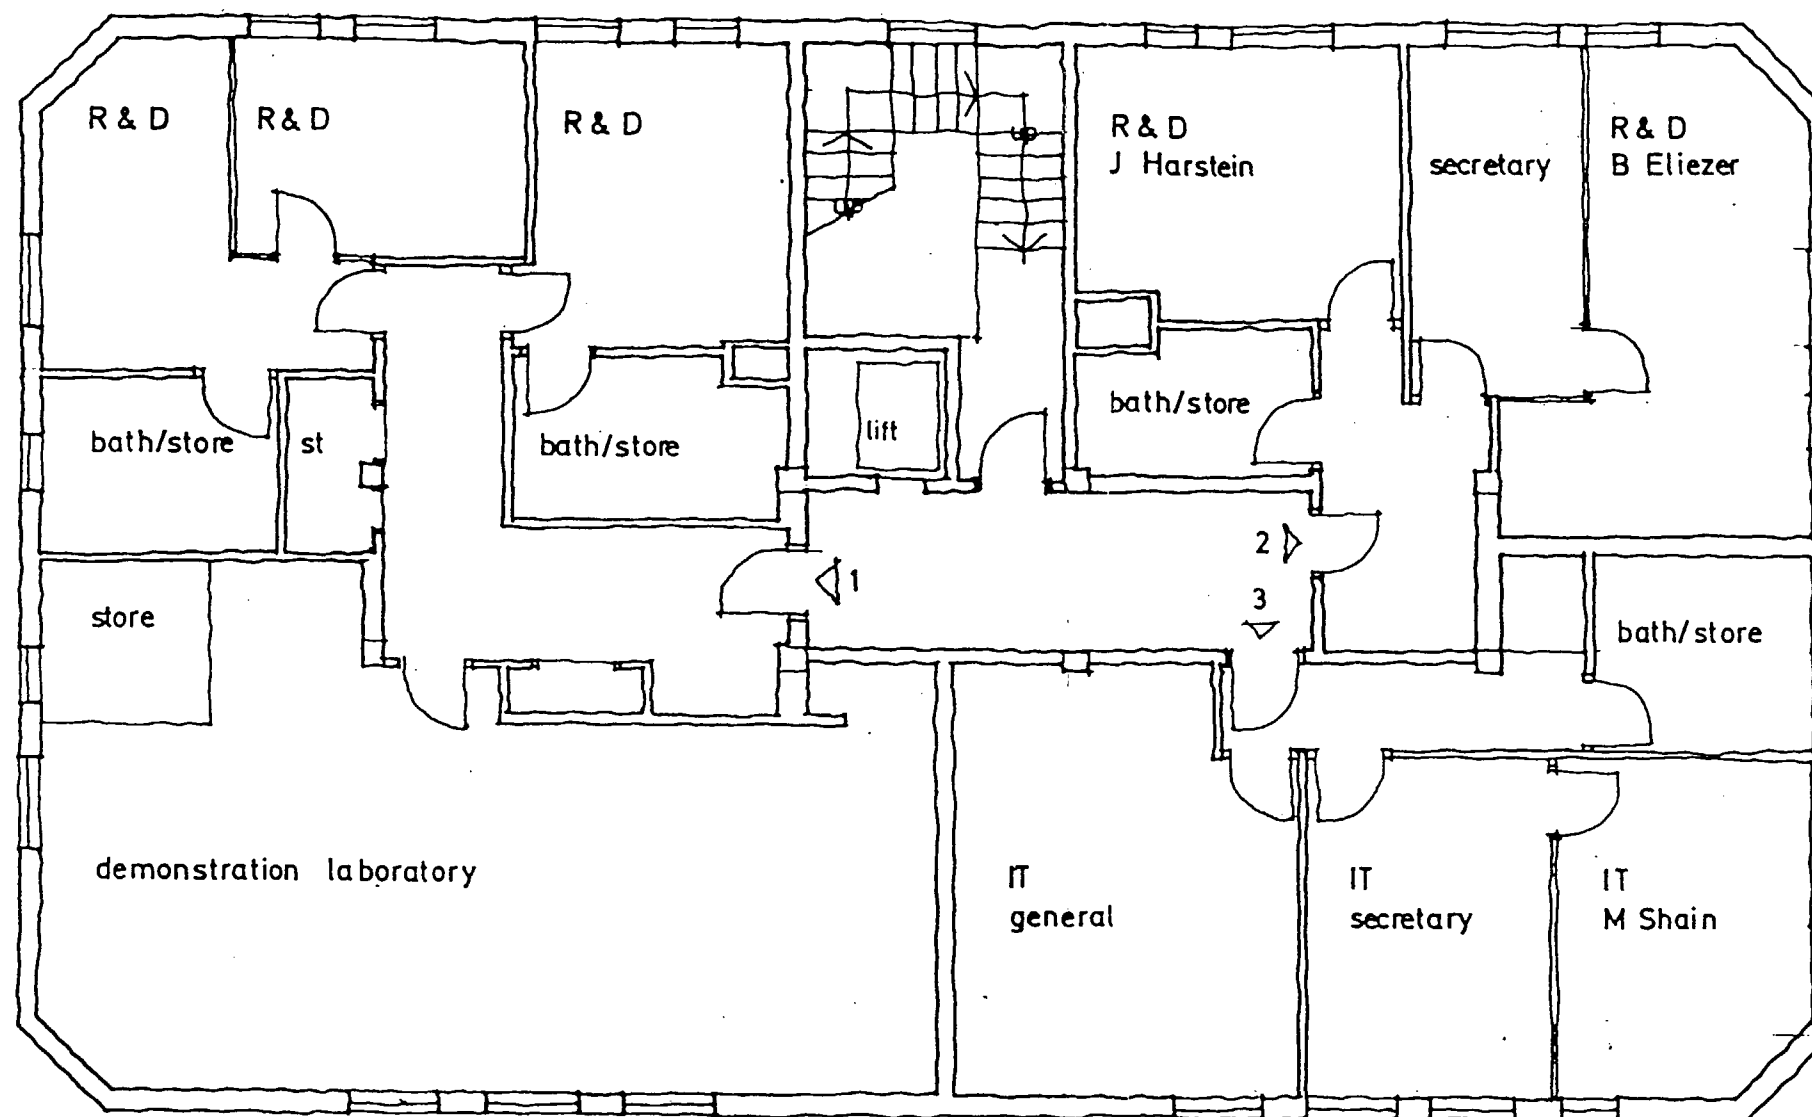

TP9 400698

LONDON BOROUGH OF CAMDEN
TOWN AND COUNTRY PLANNING ACTS

07 JUL 1994

Project ORT HOUSE
PLANS APPROVED
ON BEHALF OF THE COUNCIL

drawing third floor plan
EXISTING

scale 1:100 approx

date 10/93

drawn mb


number 715/4

bsp

Michael Erod Associates
chartered architects
26 Balize Lane London NW3 5AB
telephone: 071-431 2560

third floor plan EXISTING

research & development information technology

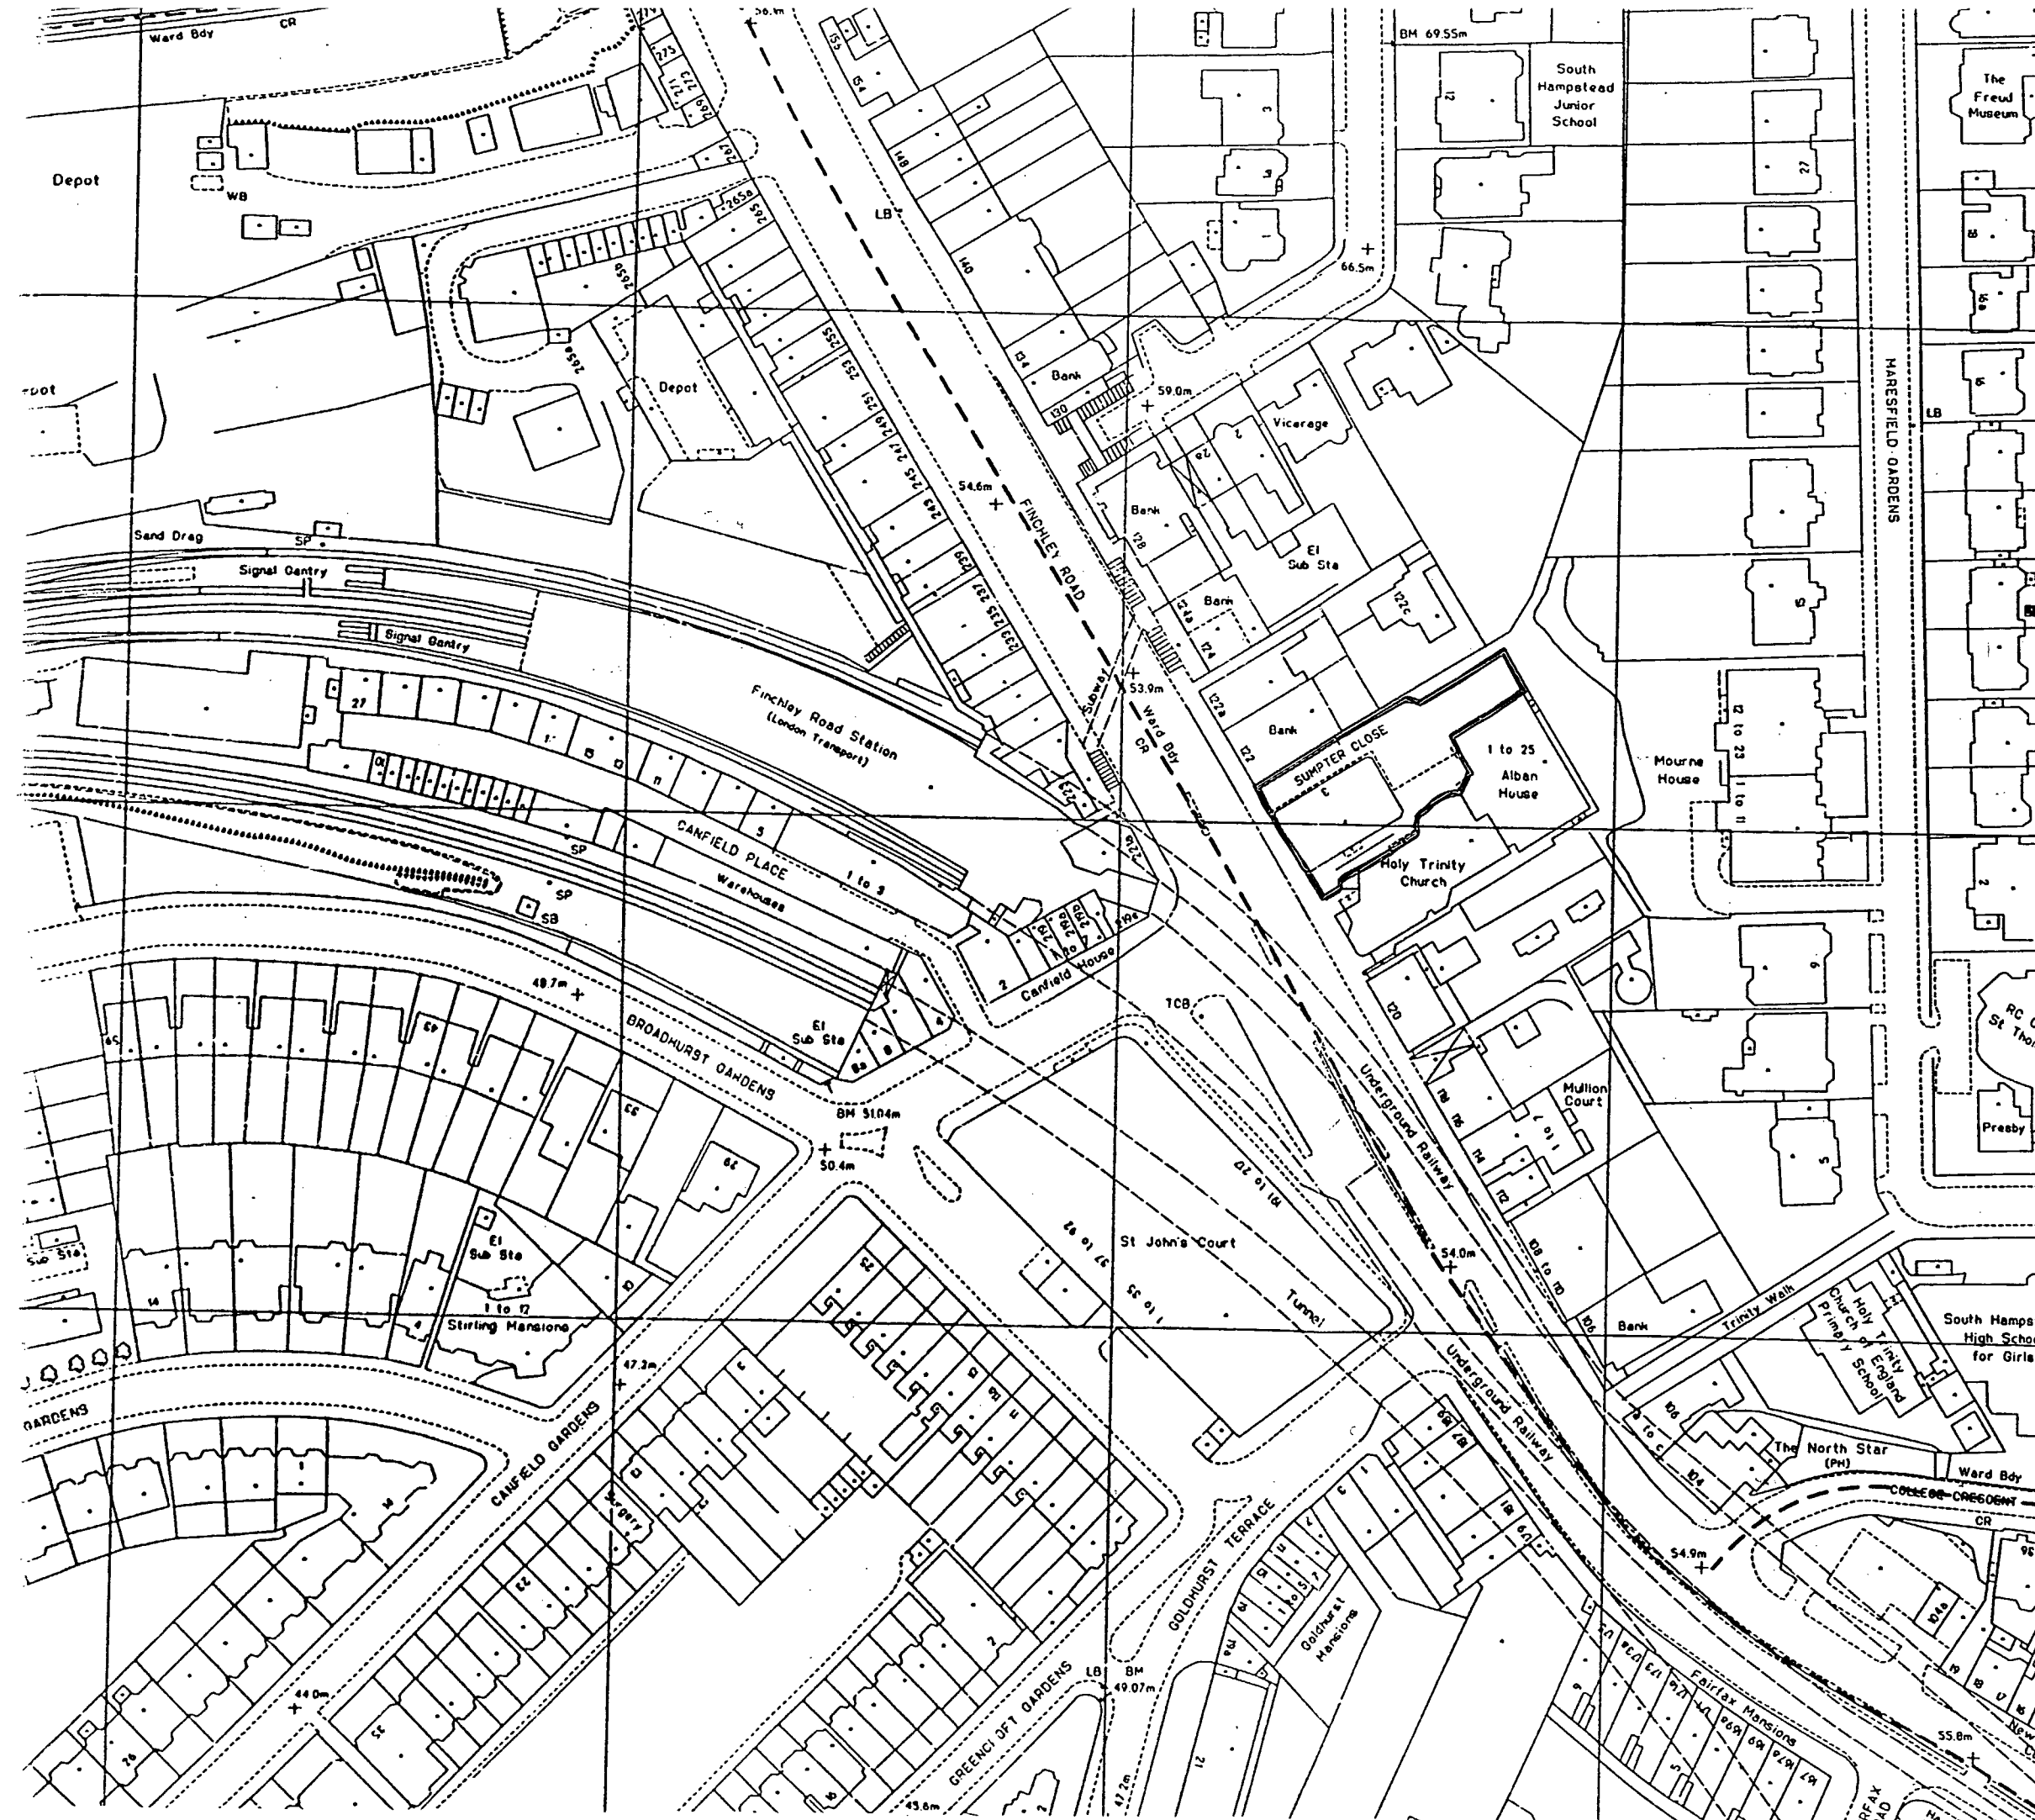

Application Site

TP9 400698

LONDON BOROUGH OF CAMDEN
TOWN AND COUNTRY PLANNING ACTS
07 JUL 1994
PLANS APPROVED
ON BEHALF OF THE COUNCIL

Project ORT HOUSE, FINCHLEY ROAD, NW3

Title PLAN 1

Site Location Plan

Client British College of Naturopathy

& Osteopathy

Date May 1994

Scale 1:1250

Drawn by F.P.

Org. No. CL/4014/1

**Nathaniel
Lichfield
& Partners**
*Development Planning
Urban Design Economics*

Based upon the Ordnance Survey map with the permission of the Controller of Her Majesty's Stationery Office. Crown Copyright reserved.