

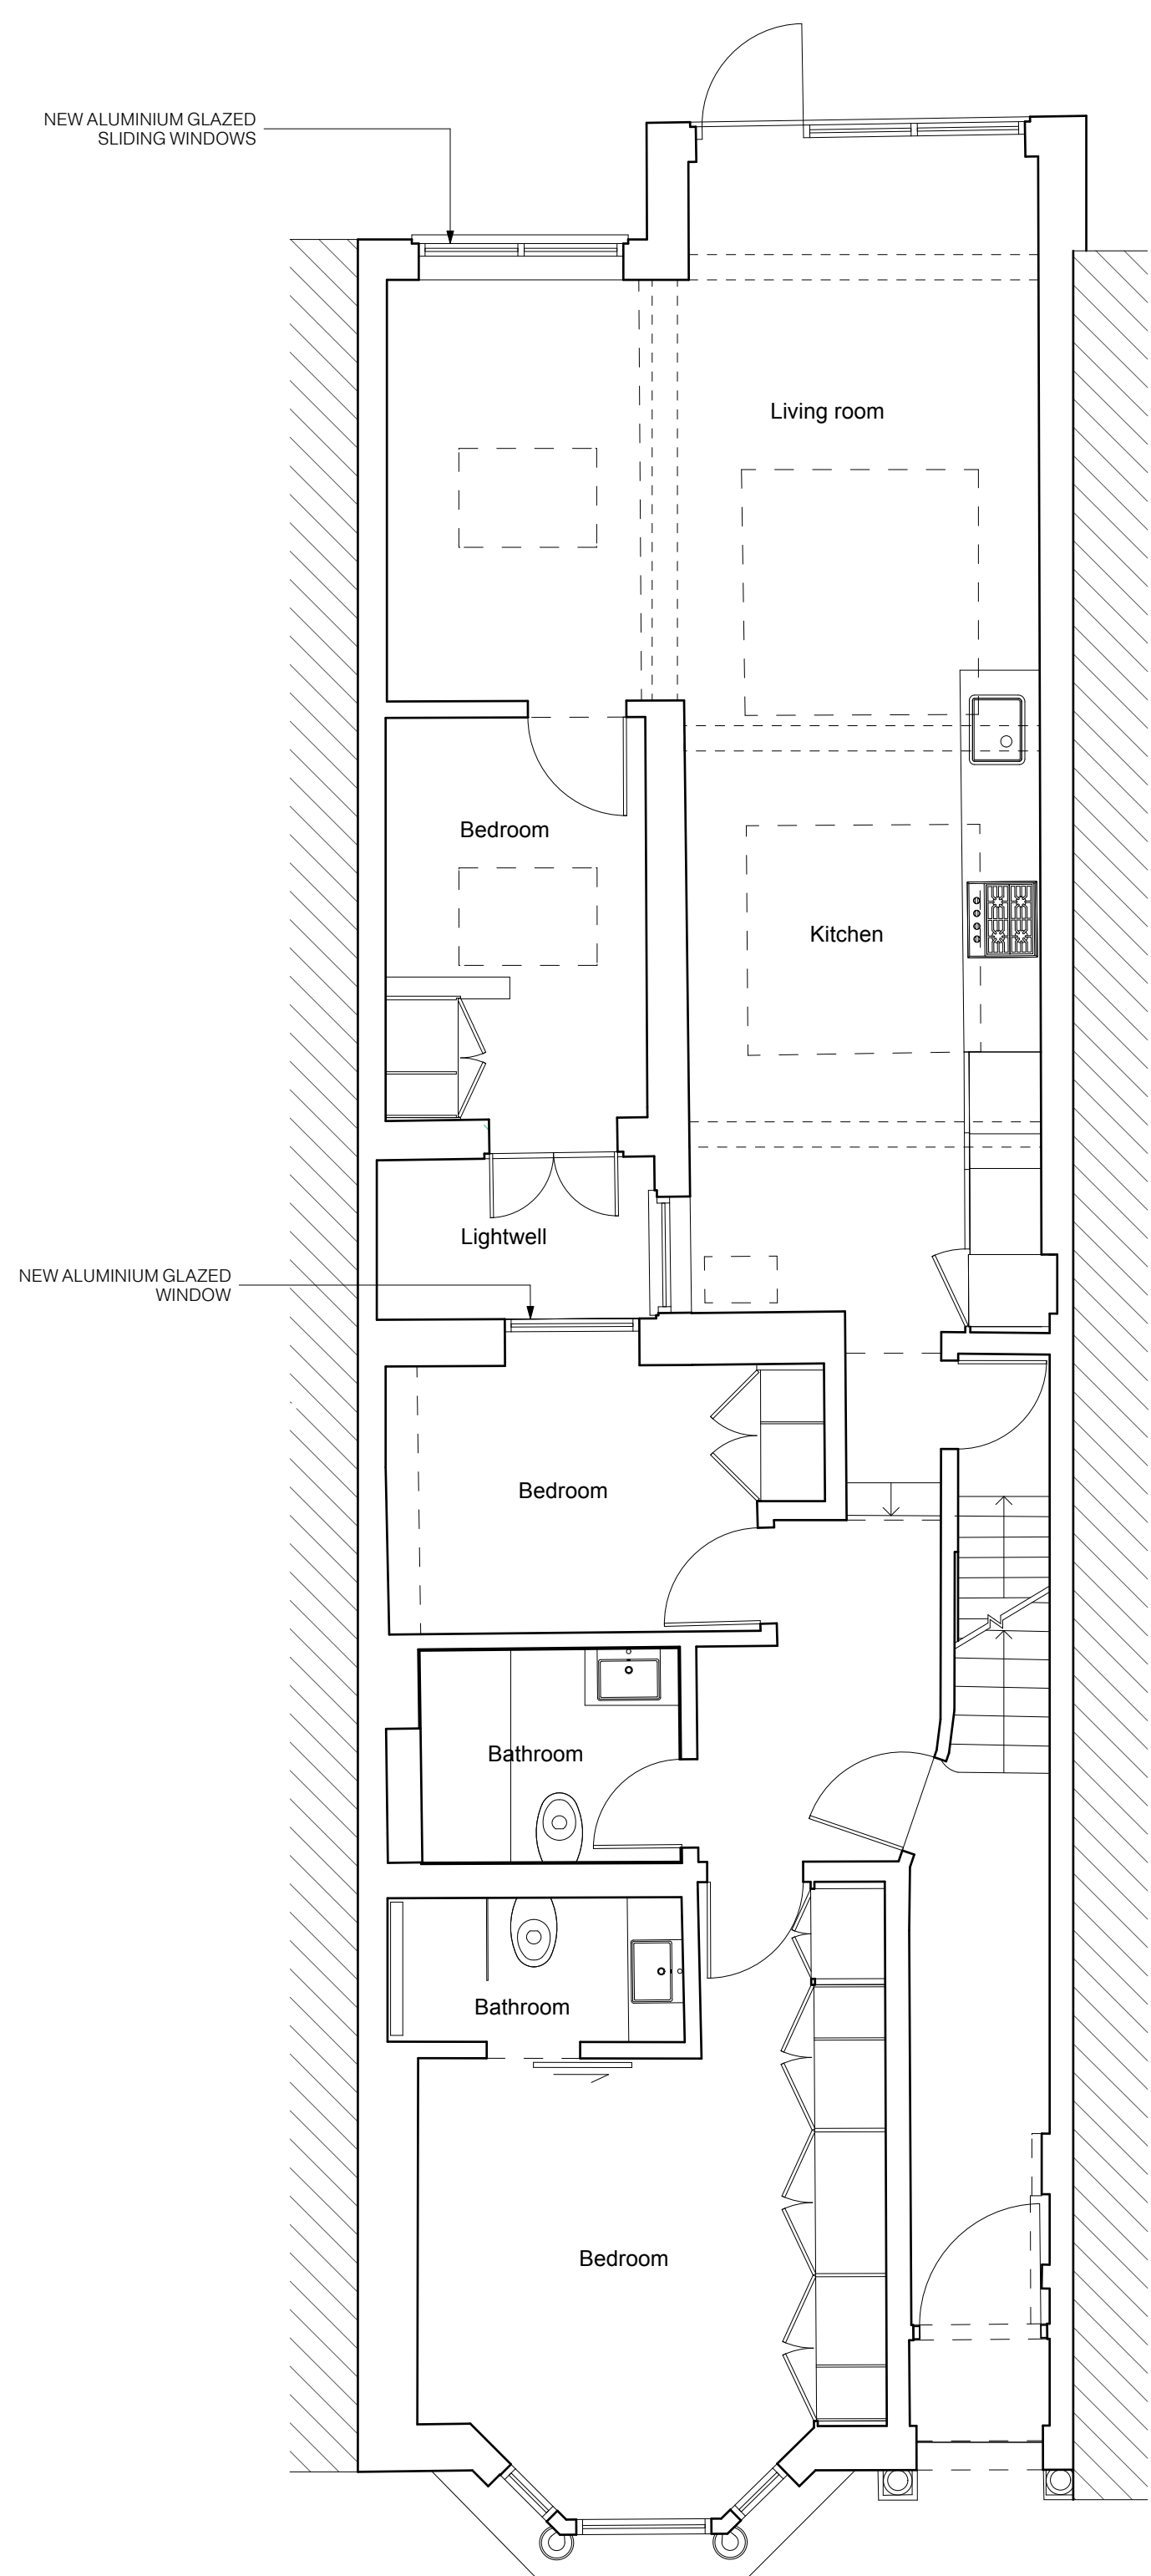


EXISTING

 

PROPOSED

 

Project
Flat 1, 32 Shirlock road, NW32HS, London

Clients
Nahana & Igal Nassima

Drg Title
**Existing & Proposed
Ground Floor Plan**

Date
07.05.2025

Scale
**1:50@A1
1:100@A3**

Drg Status
PLANNING

Drg
PL.01

Revision

sm · creatives

DESIGN ————— STUDIO