



EXISTING

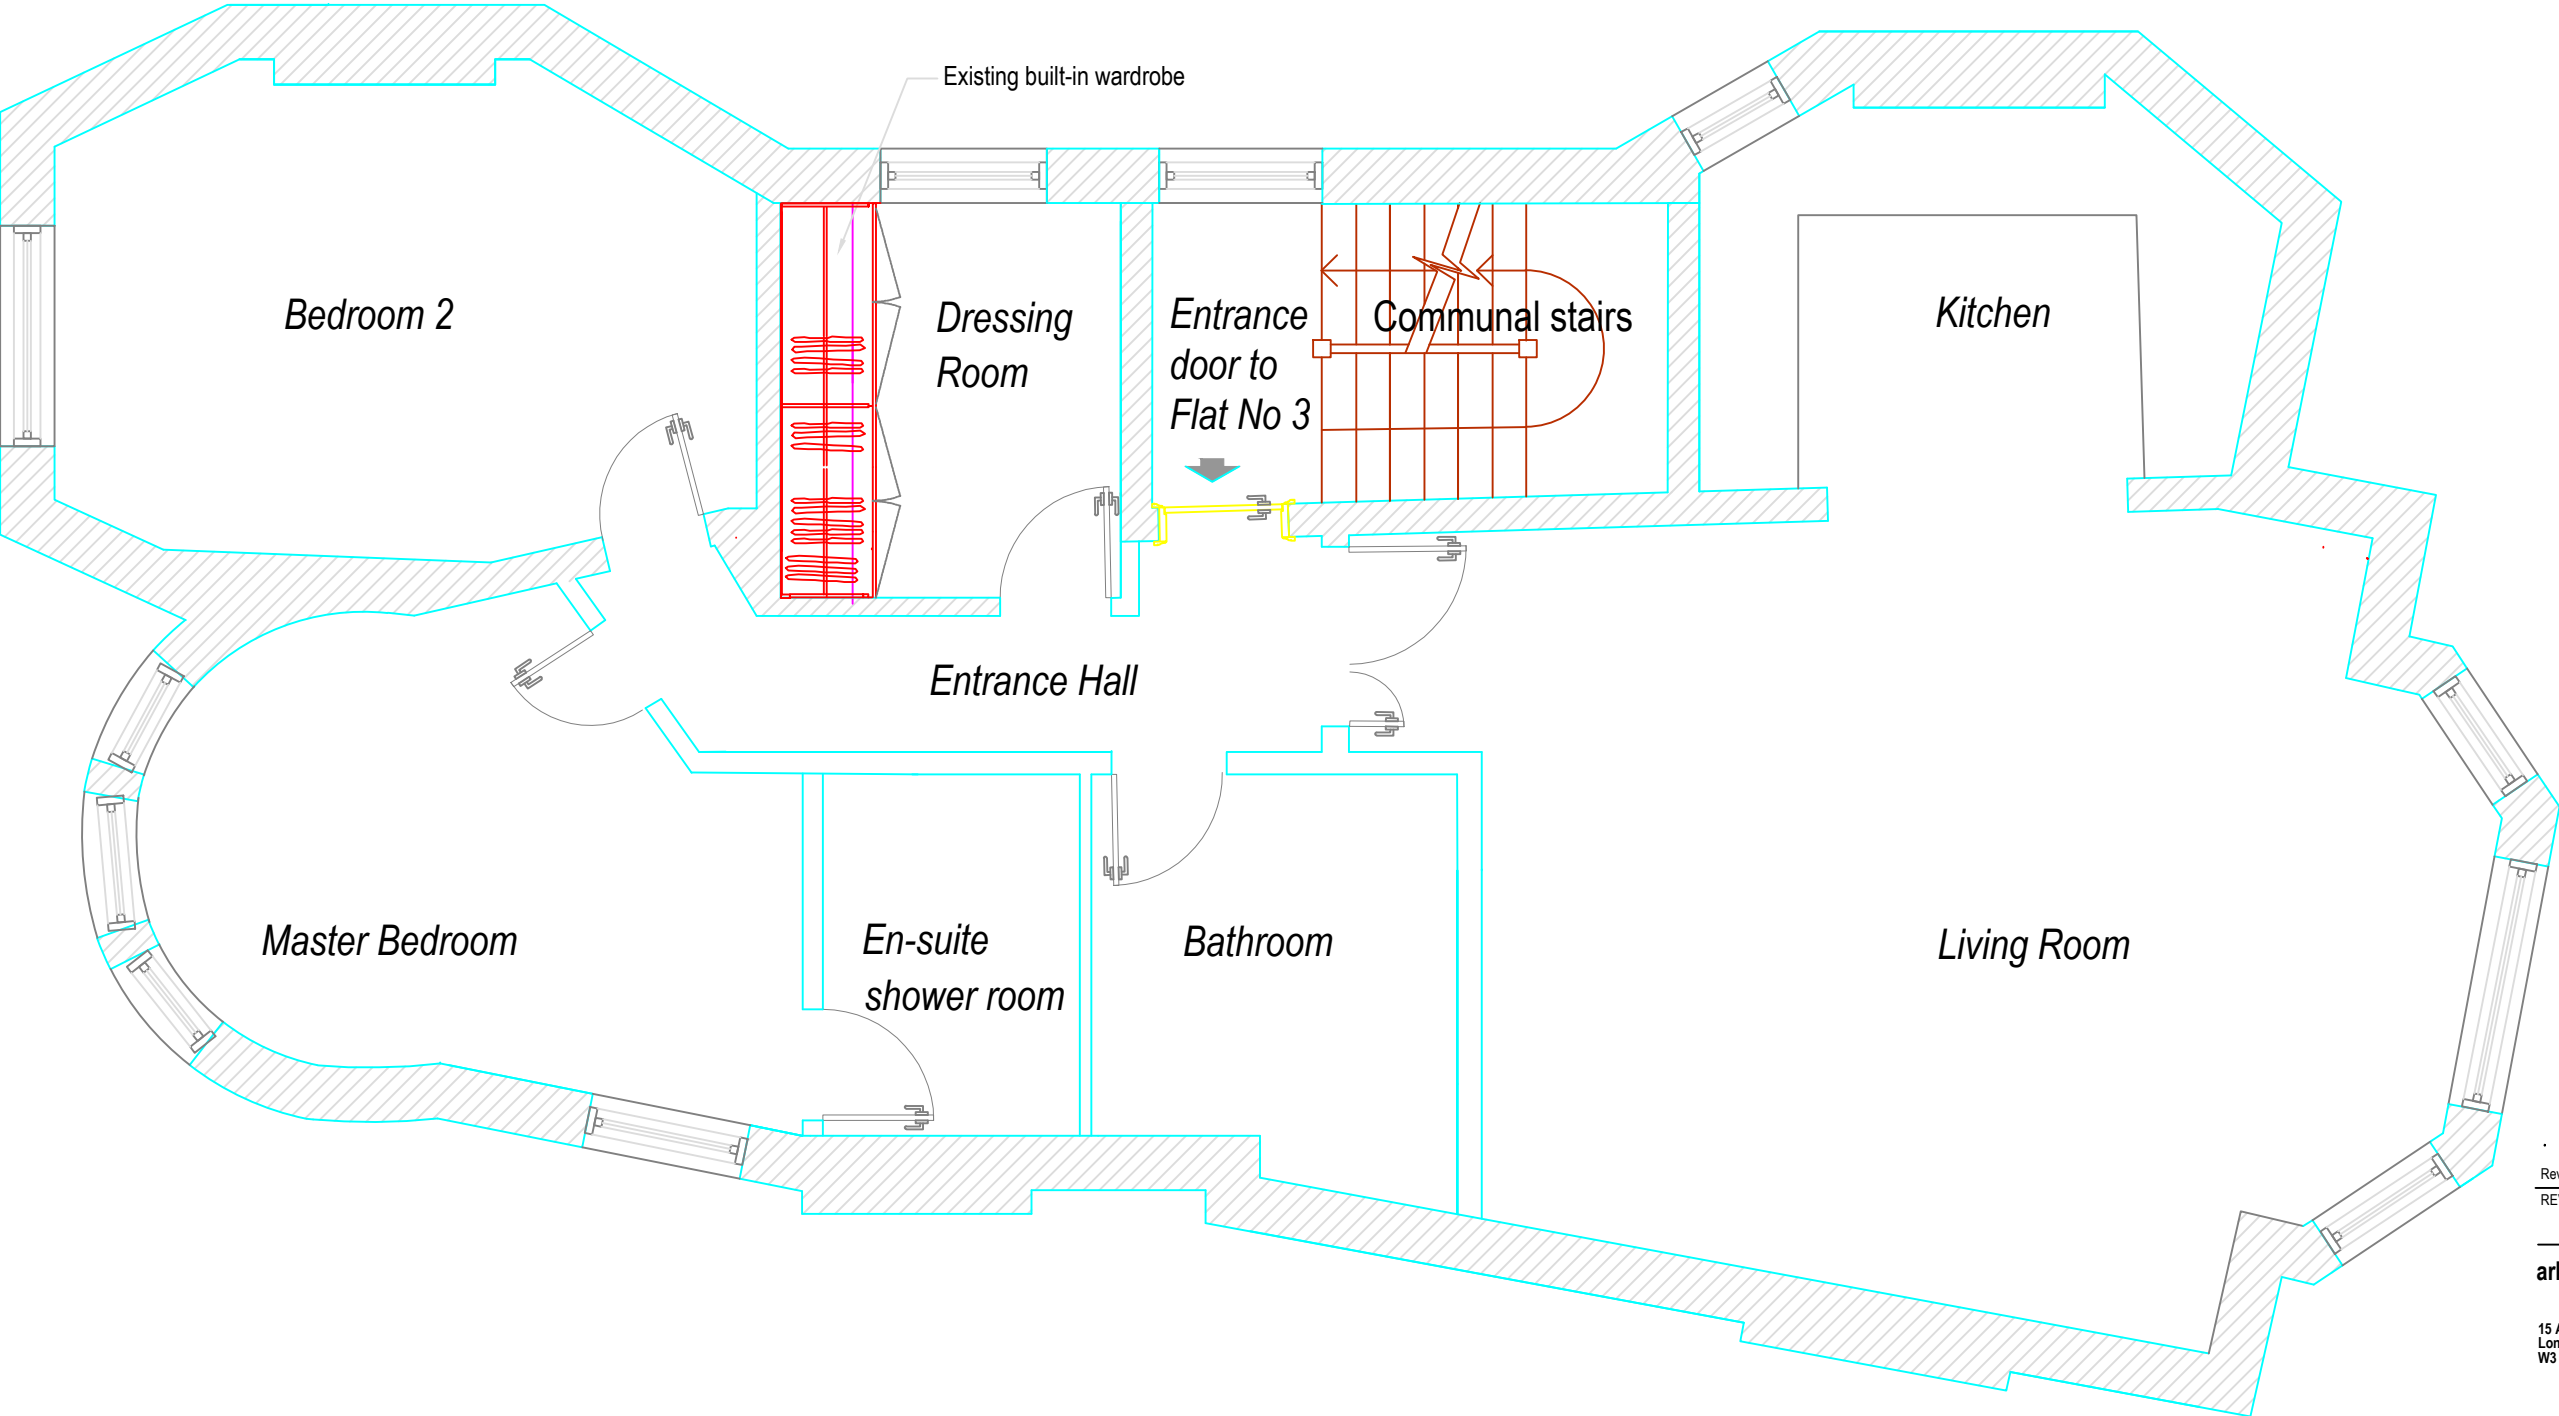

SECOND FLOOR PLAN
Scale 1:50 @ A3

 

Rev	Desc	By	Date	Ch
REVISIONS				
arkluta				
15 Ashfield Road London W3 7JE				
Tel (+ 44) 0208 743 5600 Mob (+ 44) 077 69811452 E-mail: arkluta@hotmail.co.uk				
Project:				
Flat 3 Rosslyn Heights, 2 Belsize Lane NW3 5AB				
Title:				
EXISTING FIRST FLOOR				
Scale:		Drawn by:		
1:50@A3		GME		
Date:		Checked by:		
May 2022		LV		
Drawing No:		Rev:		
04-RH-02P		.		