


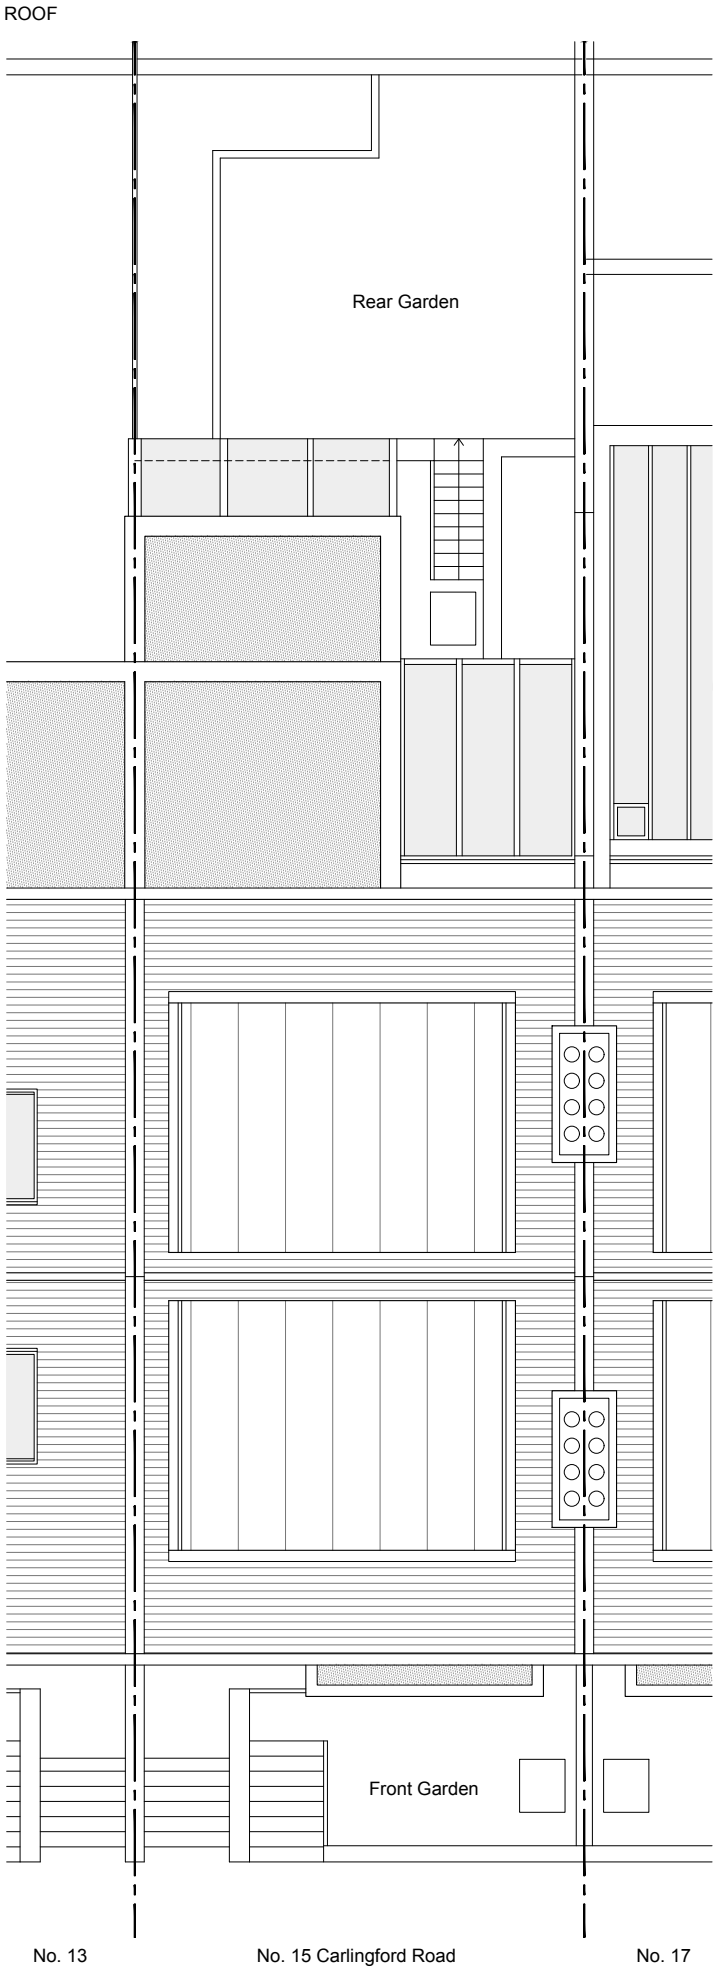

NOTES

DO NOT SCALE FROM THIS DRAWING EXCEPT FOR THE PURPOSES OF PLANNING AND BUILDING REGULATIONS.

ALL DIMENSIONS TO BE CHECKED ON SITE.



REVISION	DATE	REVISION	DATE

PROJECT TITLE

15A CARLINGFORD ROAD

AURAA
STUDIO

www.auraa.studio 1A Chalk Farm Parade
info@auraa.studio London NW3 2BN

TITLE

ROOF PLAN AS EXISTING

DATE

07.05.2025

SCALE

1/100 @ A3

DRAWN

GC / RL

STATUS

PLANNING

DRG No

2502_EX_110

REV:

