


ROOF

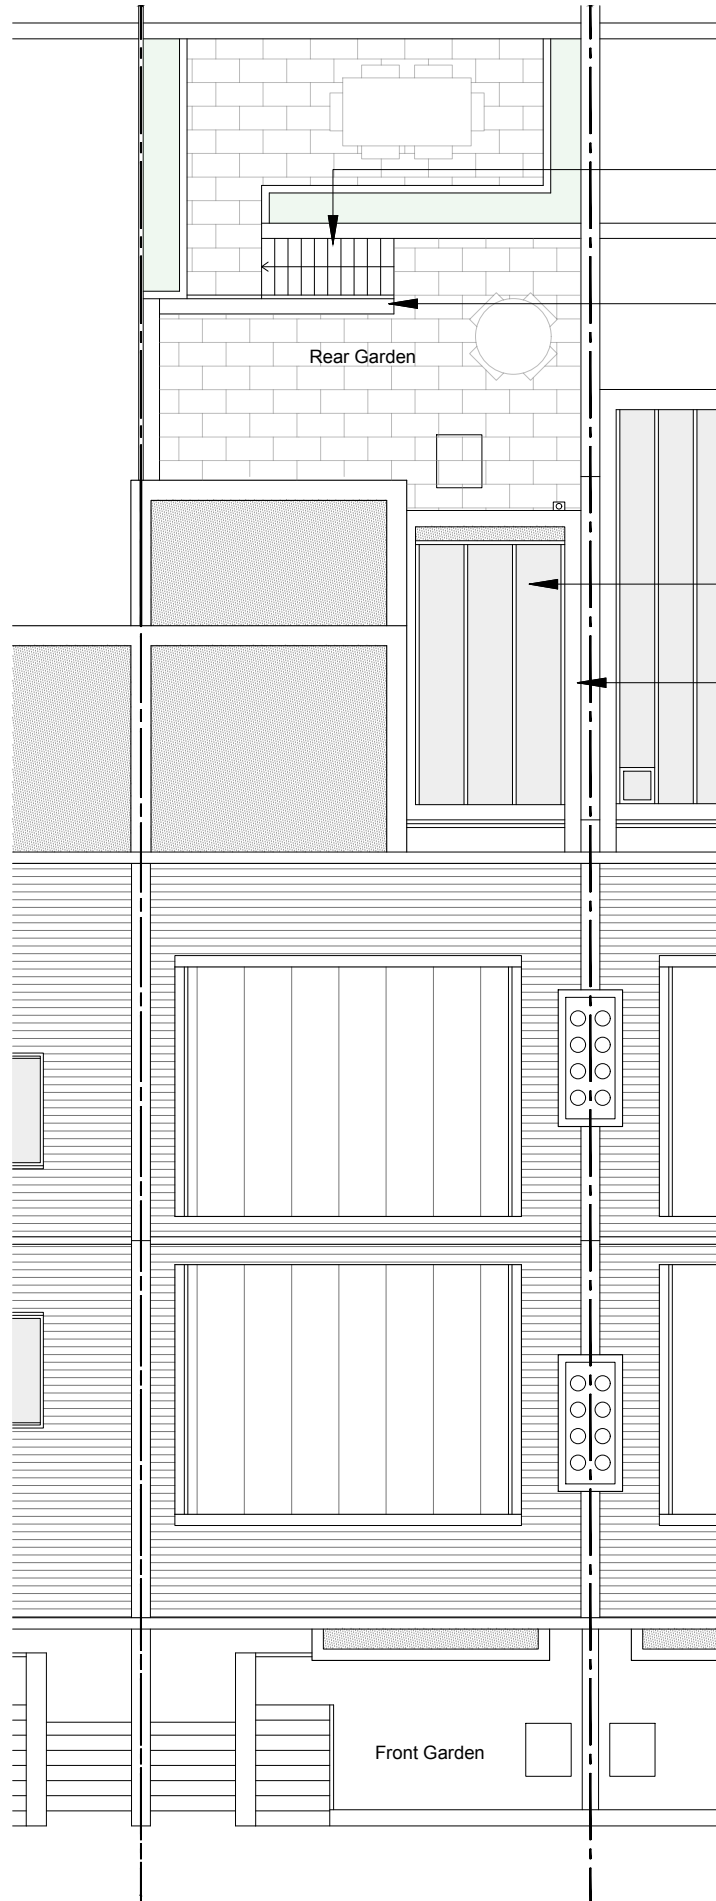

No. 13

No. 15 Carlingford Road

No. 17

New stairs to raised garden

External retaining wall to raised garden to be moved forward to allow for larger patio area

Glass roof to new lower ground floor rear extension

Concrete coping stones to parapet

Rear Garden

Front Garden

NOTES

DO NOT SCALE FROM THIS DRAWING EXCEPT FOR THE PURPOSES OF PLANNING AND BUILDING REGULATIONS.  
ALL DIMENSIONS TO BE CHECKED ON SITE.



REVISION	DATE	REVISION	DATE

PROJECT TITLE

15A CARLINGFORD ROAD

AURAA  
STUDIO

www.auraa.studio 1A Chalk Farm Parade  
info@auraa.studio London NW3 2BN

TITLE

ROOF PLAN AS PROPOSED

DATE 07.05.2025

SCALE 1/100 @ A3

DRAWN GC / RL

STATUS PLANNING

DRG No 2502\_PA\_110

REV:

