
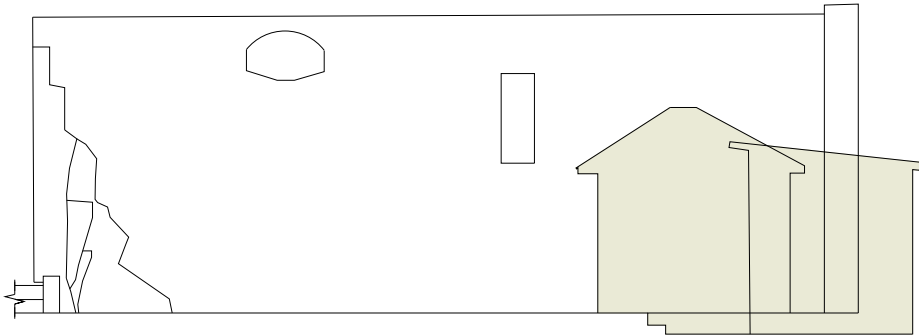
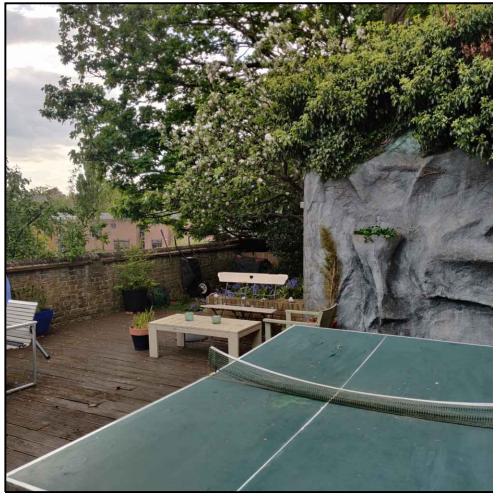


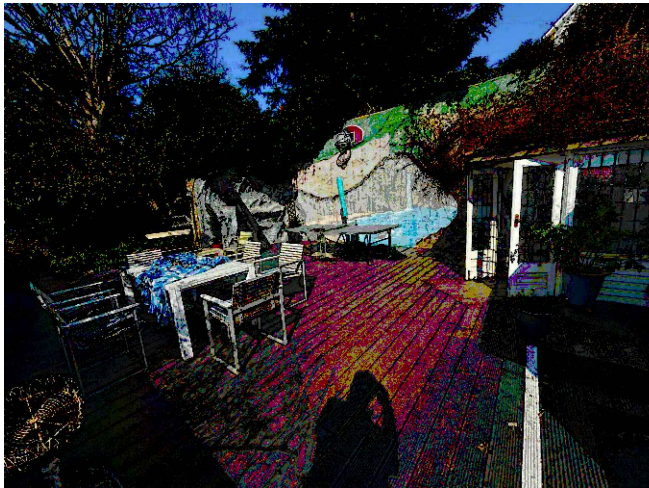

REAR WEST ELEVATION 'A'

EXISTING ELEVATION 'A'

© DDPC Ltd.

SCALE: 1:100 0m 1 2 3 4

REVISIONS

ddpc

1 Ronworth Gardens, Potters Bar, Hertfordshire
EN6 3DP
0208 446 3355
www.ddpc.co.uk | info@ddpc.co.uk
Company No. 8102726

Client

Mr & Mrs J Goolnik

Job

Domestic outbuilding

Location

22B Ellerdale Road
London
NW3 6BB

Drawing

Existing Elevation

Date

20.04.25

Scale

150 @ A1, 1:100 @ A3

Drawn

Checked

Drawing No.

4 2 3 0 / 0 1 - 4