

HAMPSTEAD

GENERAL NOTES


1. THIS DRAWING MUST NOT BE SCALED.
2. FOLLOWING COMMENCEMENT OF WORK ON SITE, ISSUED DRAWINGS AND DETAILS MAY BE SUBJECT TO CHANGE DUE TO SITE CONDITIONS OR CONTRACTOR DESIGN MODIFICATIONS.
3. ALL WORKS MUST BE CARRIED OUT TO THE SATISFACTION OF LOCAL AND STATUTORY AUTHORITIES, IN ACCORDANCE WITH CURRENT BUILDING REGULATIONS AND CODES OF PRACTICE.
4. ALL DIMENSIONS ARE TO BE VERIFIED WITH THE CONTRACTOR ON SITE PRIOR TO MANUFACTURE OR INSTALLATION.
5. QUADRANT DESIGN MUST BE INFORMED OF ANY AMENDMENTS TO THE DESIGN ON SITE.

MORE INFO



SCAN ME


SCAN THIS  
CODE TO  
ACCESS:  
QD WEBSITE

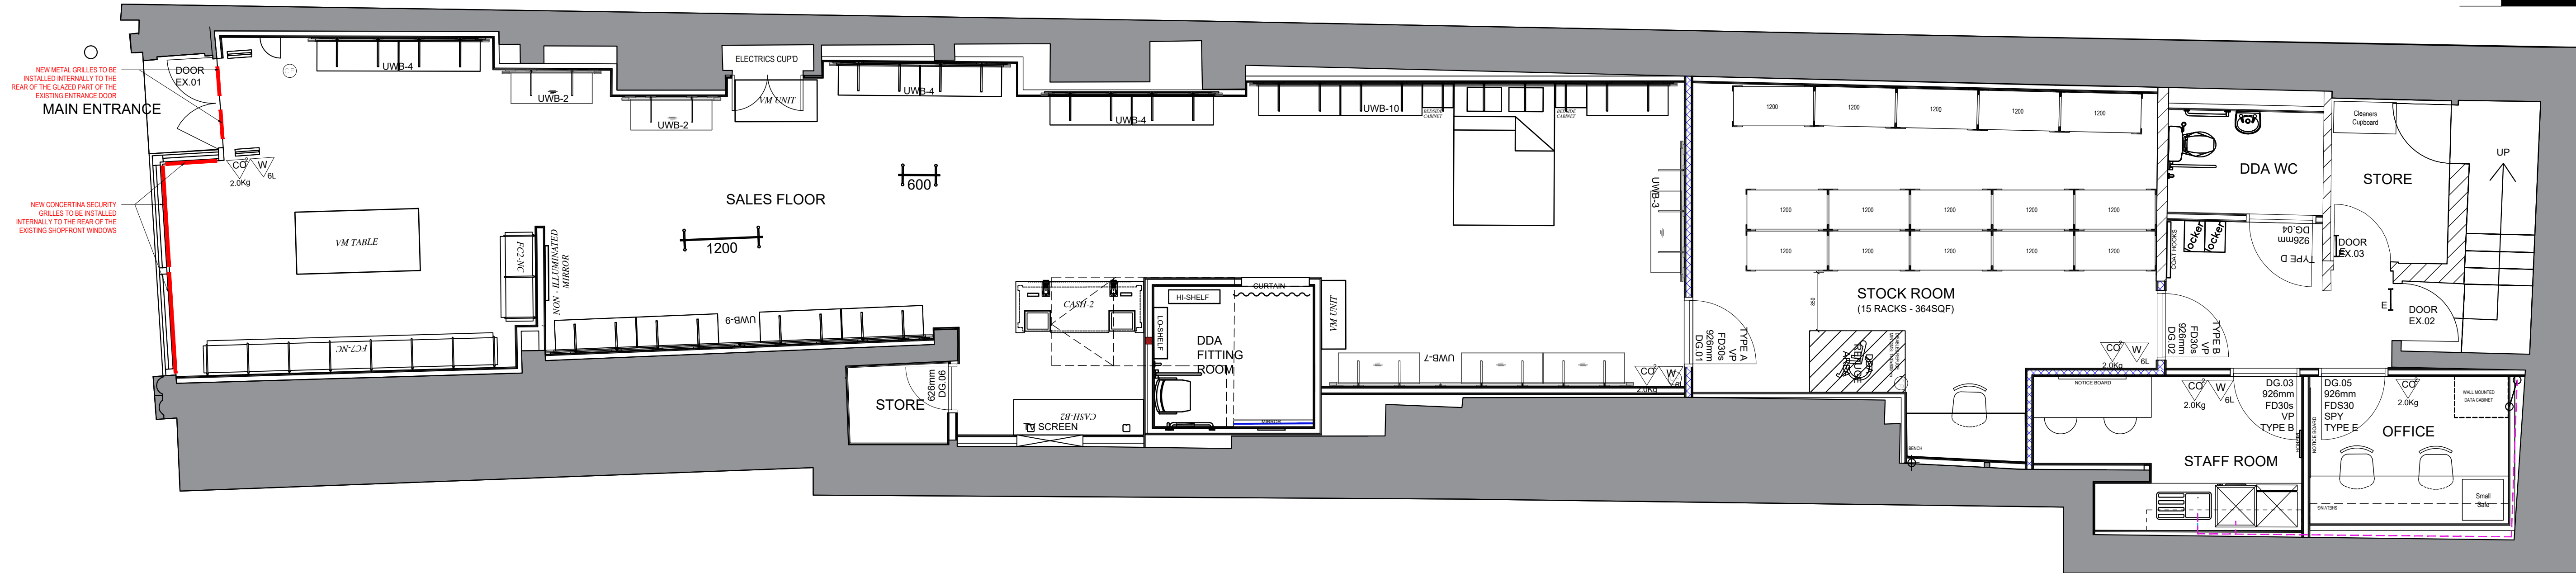

PROPOSED GROUND FLOOR PLAN

SCALE 1:50

SCALE 1:50

 

S 06.05.25 LISTED BUILDING CONSENT CC

WORK STAGE  
CONSTRUCTION

CLIENT  
THE WHITE COMPANY  
LONDON

PROJECT  
HAMPSTEAD

SHEET TITLE  
PROPOSED GROUND  
FLOOR PLAN

SCALE  
AS SHOWN AT A1  
DRAWN BY  
JF

SHEET NO.  
J002205\_A2\_00  
REVISION:  
S



INTERIORS | ARCHITECTURE | BRANDING

QUADRANT DESIGN  
23 KINGS ROAD,  
READING,  
RG1 3AR  
73-74 BERWICK  
STREET,  
LONDON,  
W1F 8TE  
(+44) 0118 9591 581  
hello@quadrantdesign.co.uk  
www.quadrantdesign.co.uk