




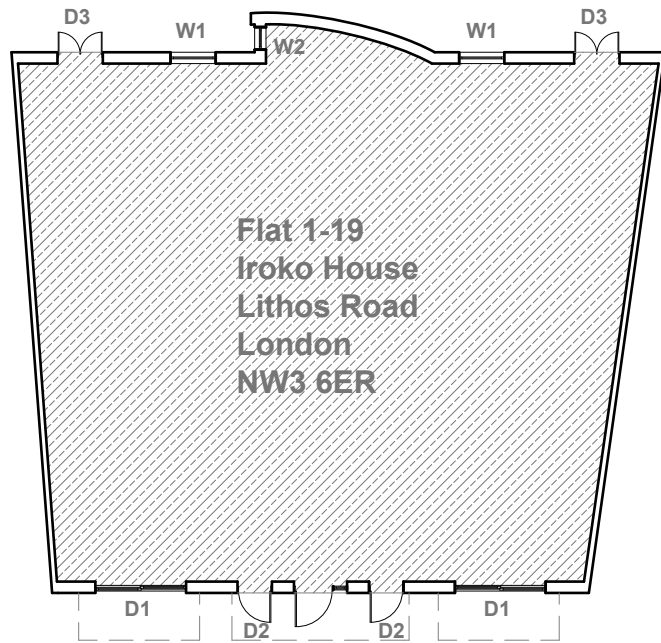


Existing Ground Floor Plan
Scale 1:200

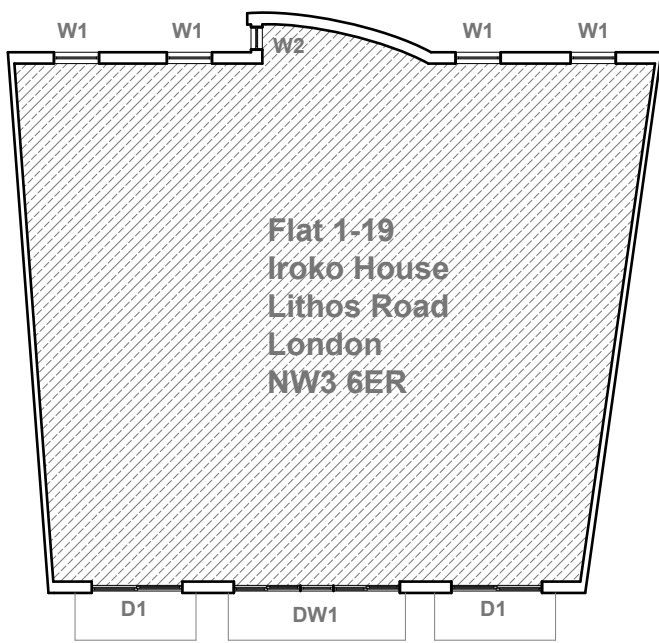


Existing First Floor Plan
Scale 1:200

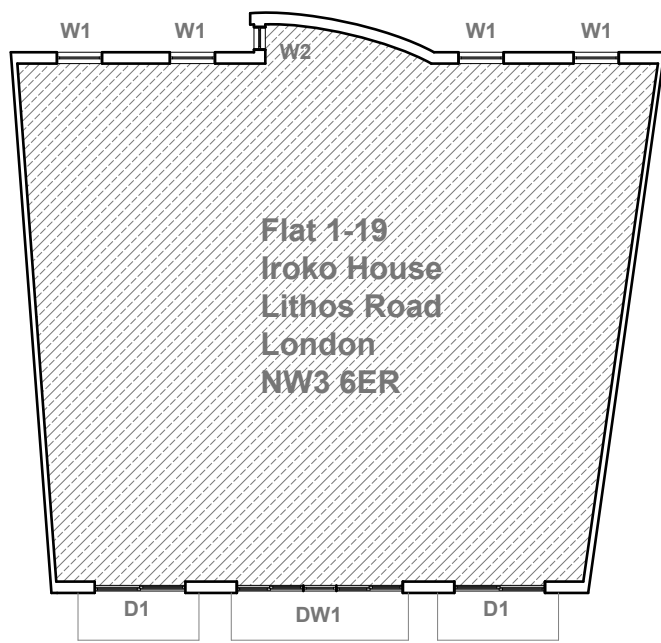


Existing Second Floor Plan
Scale 1:200

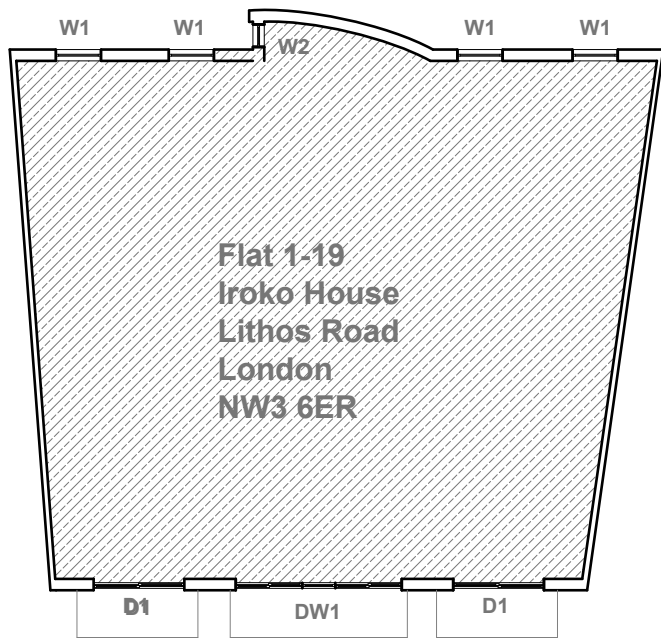

Existing Third Floor Plan
Scale 1:200

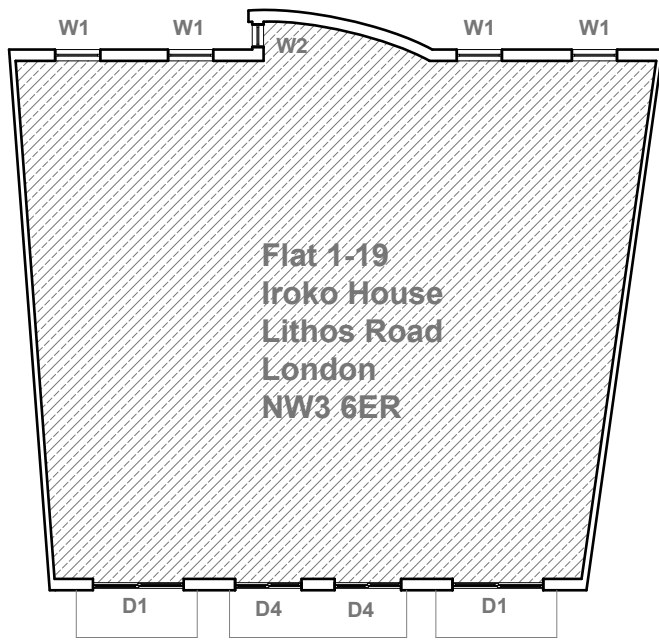

Existing Fourth Floor Plan
Scale 1:200

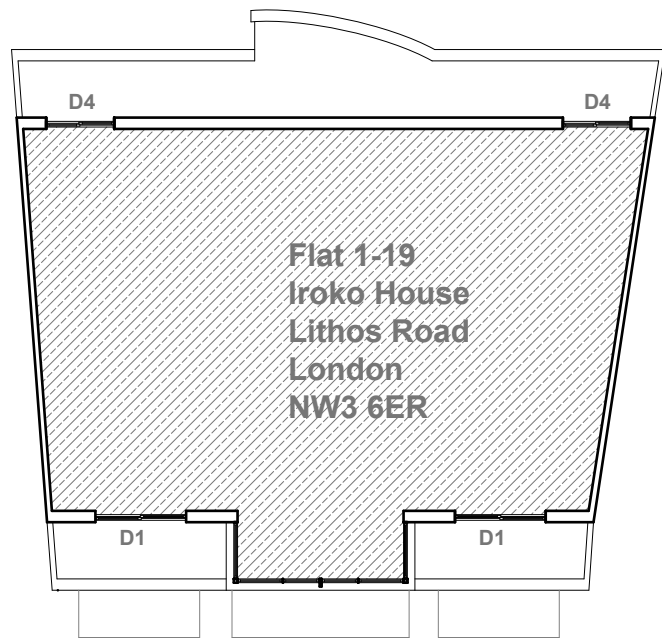

Existing Fifth Floor Plan
Scale 1:200



GENERAL NOTES:
1. ALL DIMENSIONS ARE IN MILLIMETER.
2. VERIFY ALL DIMENSIONS AND CONDITIONS BEFORE BUILDING OR STARTING CONSTRUCTION. NOTIFY THE DESIGNER IMMEDIATELY OF ANY DISCREPANCY OR VARIATION.
3. ALL WORK TO COMPLY WITH CURRENT BUILDING REGULATIONS AND CODES OF PRACTICE

Title:

Existing Floor Plans

Site Address	Scale: 1:200 @A3	Revision Date:
Flat 1-19 Iroko House Lithos Road London NW3 6ER	Date: 20/04/2025	
	Drawing No.: 2023/148IH -01	
	Drawn By: RO	e:mail - faluckpatel@yahoo.com (M) +44 (0) 7871 466 254






Existing Front Elevation
Scale 1:100



Existing Rear Elevation
Scale 1:100

 

Existing Side Elevation
Scale 1:100




GENERAL NOTES:
1. ALL DIMENSIONS ARE IN MILLIMETER.
2. VERIFY ALL DIMENSIONS AND CONDITIONS BEFORE BUILDING OR STARTING CONSTRUCTION. NOTIFY THE DESIGNER IMMEDIATELY OF ANY DISCREPANCY OR VARIATION.
3. ALL WORK TO COMPLY WITH CURRENT BUILDING REGULATIONS AND CODES OF PRACTICE

Title:


Existing Elevations

Site Address	Scale: 1:100 @A3	Revision Date:
Flat 1-19	Date: 20/04/2025	
Iroko House	Drawing No.: 2023/148IH -02	
Lithos Road	Drawn By:	
London	RO	
NW3 6ER		e:mail - faluckpatel@yahoo.com (M) +44 (0) 7871 466 254




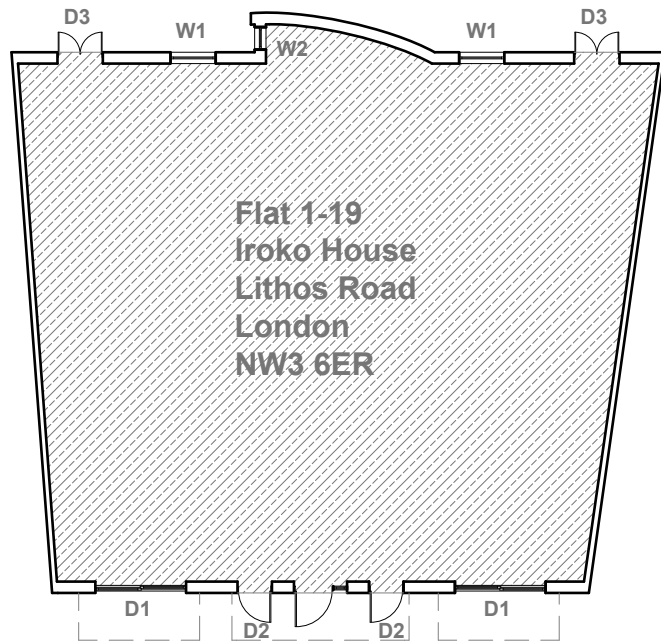


Proposed Ground Floor Plan
Scale 1:200

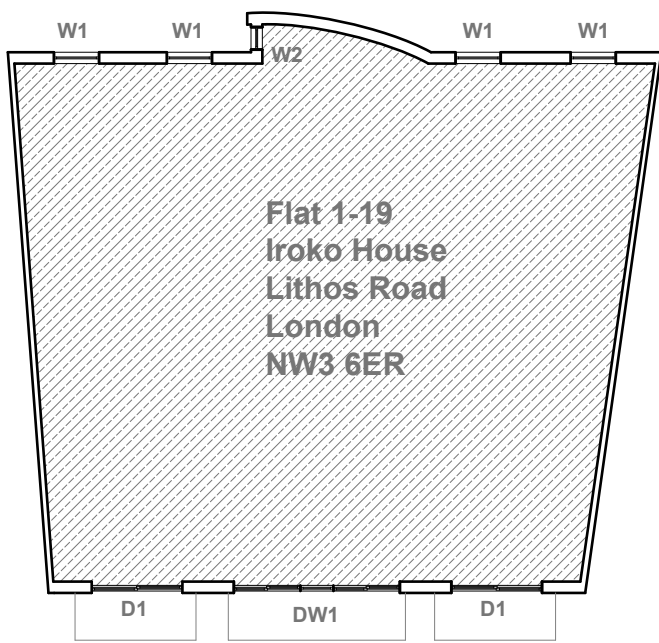


Proposed First Floor Plan
Scale 1:200

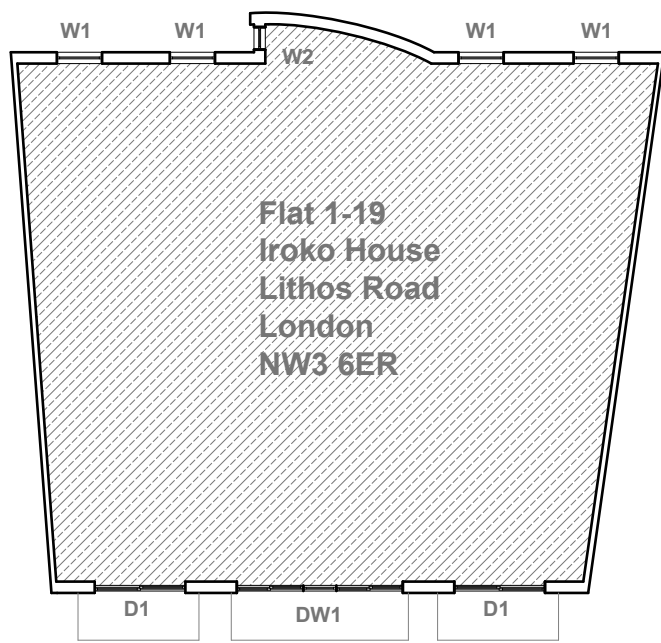


Proposed Second Floor Plan
Scale 1:200

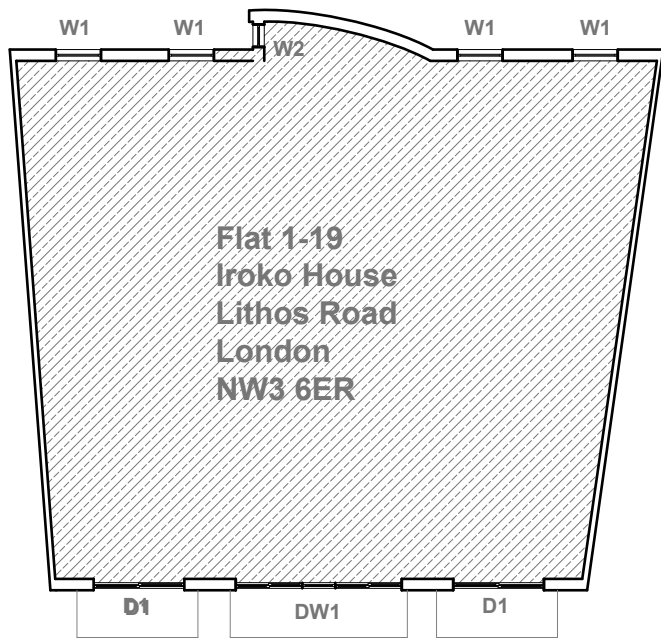

Proposed Third Floor Plan
Scale 1:200

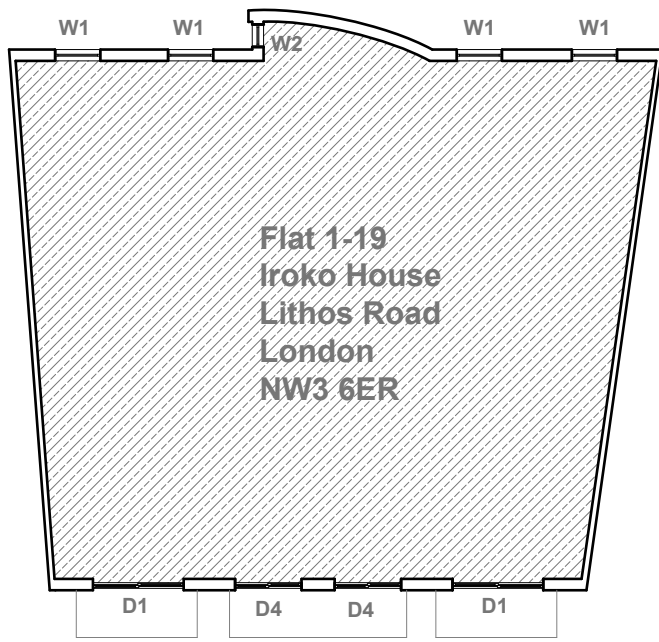

Proposed Fourth Floor Plan
Scale 1:200

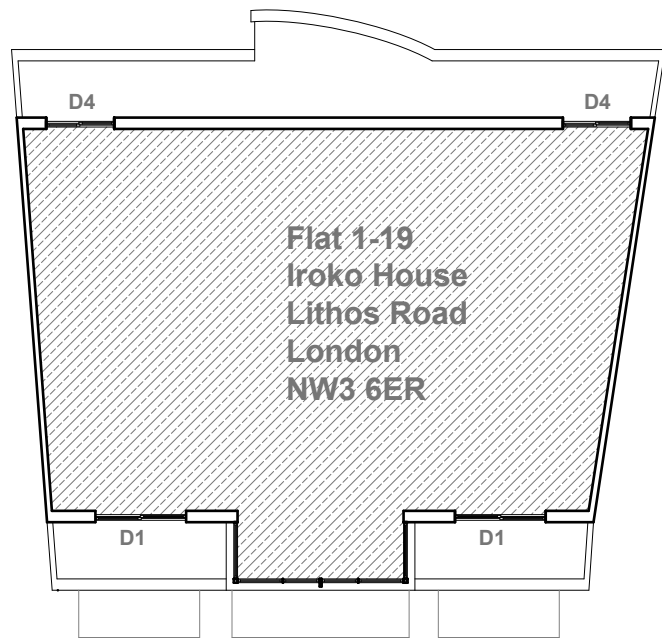

Proposed Fifth Floor Plan
Scale 1:200



GENERAL NOTES:
1. ALL DIMENSIONS ARE IN MILLIMETER.
2. VERIFY ALL DIMENSIONS AND CONDITIONS BEFORE BUILDING OR STARTING CONSTRUCTION. NOTIFY THE DESIGNER IMMEDIATELY OF ANY DISCREPANCY OR VARIATION.
3. ALL WORK TO COMPLY WITH CURRENT BUILDING REGULATIONS AND CODES OF PRACTICE

Title:

Proposed Floor Plans

Site Address	Scale: 1:200 @A3	Revision Date:
Flat 1-19	Date: 20/04/2025	
Iroko House	Drawing No.:	
Lithos Road	2023/148IH -03	
London	Drawn By:	
NW3 6ER	RO	e:mail - faluckpatel@yahoo.com (M) +44 (0) 7871 466 254





Proposed Front Elevation
Scale 1:100



Proposed Rear Elevation
Scale 1:100



Proposed Side Elevation
Scale 1:100



GENERAL NOTES:
1. ALL DIMENSIONS ARE IN MILLIMETER.
2. VERIFY ALL DIMENSIONS AND CONDITIONS BEFORE BUILDING OR STARTING CONSTRUCTION. NOTIFY THE DESIGNER IMMEDIATELY OF ANY DISCREPANCY OR VARIATION.
3. ALL WORK TO COMPLY WITH CURRENT BUILDING REGULATIONS AND CODES OF PRACTICE

Title:

Proposed Elevations

Site Address	Scale: 1:100 @A3	Revision Date:
Flat 1-19	Date: 20/04/2025	
Iroko House	Drawing No.:	
Lithos Road	2023/148IH -04	
London	Drawn By:	
NW3 6ER	RO	
		e:mail - faluckpatel@yahoo.com (M) +44 (0) 7871 466 254

