



PROPOSED DRAWINGS  
FLOOR PLANS

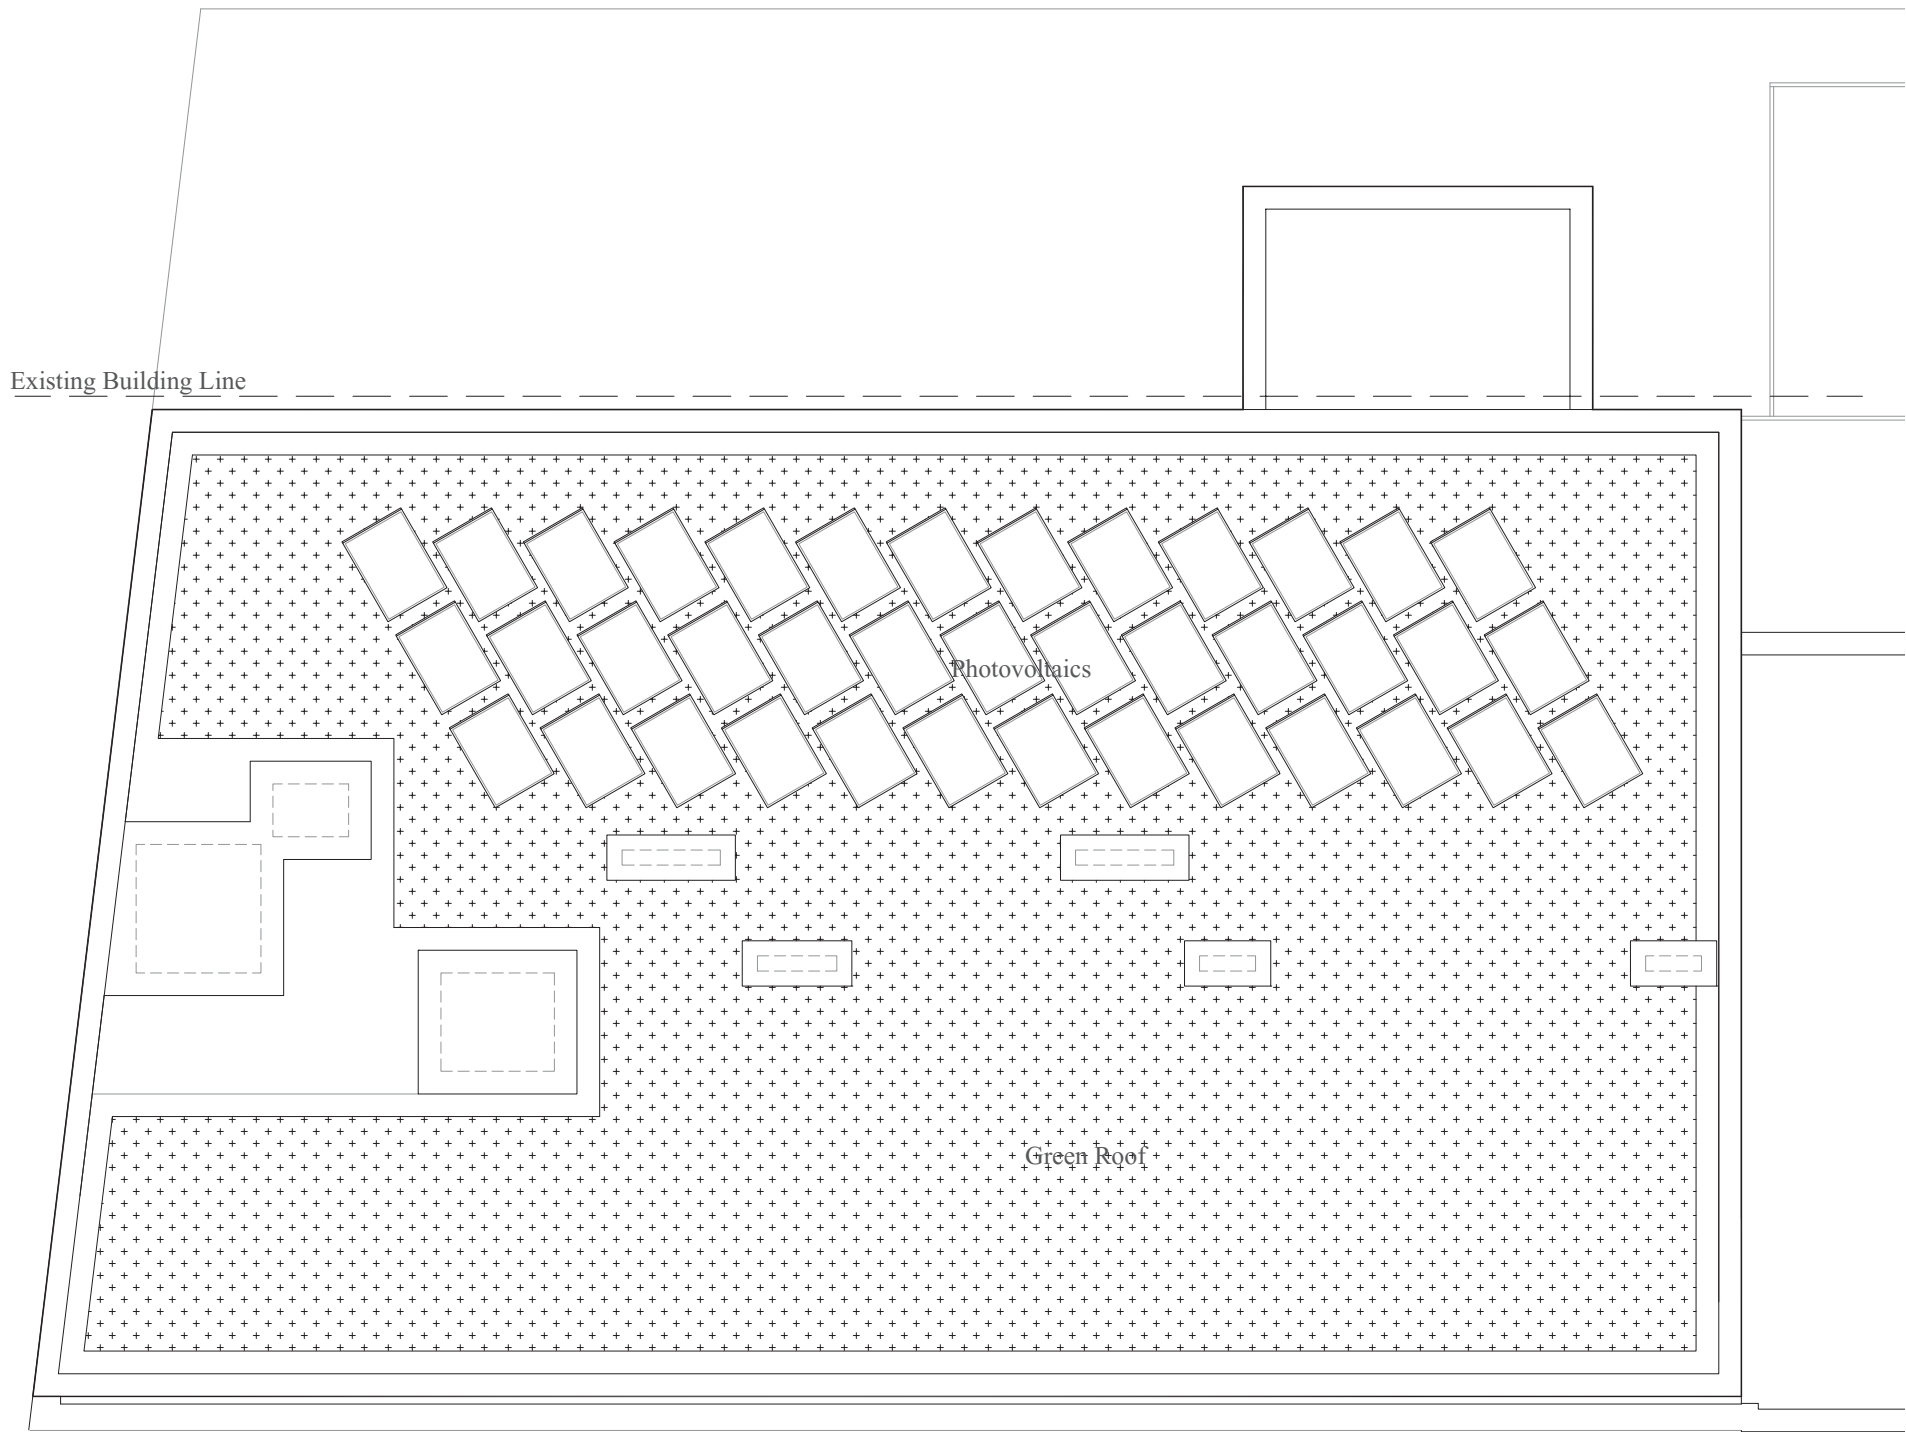

PROPOSED ROOF PLAN. DRAWING no. 2006a. 1:100@A3

 

9-12 NEW COLLEGE PARADE, FINCHLEY ROAD, NW3 5EX

