


Roof plan as proposed 1:100 @A3

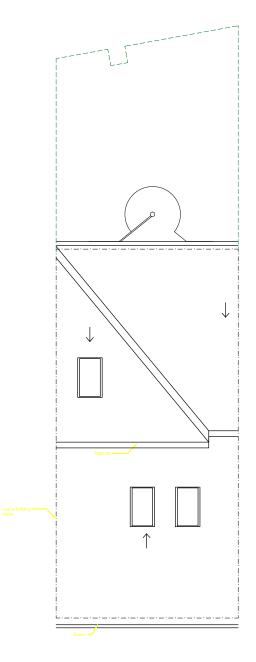

Roof plan as proposed 1:100 @A3





Do not scale from the drawing, refer to written dimensions only.

All dimensions are to be checked on site, any discrepancies between drawings and site dimensions are to be reported to the Architect. ALL DIMENSIONS ARE TO BE CONFIRMED ON SITE BY THE CONTRACTOR/INSTALLER

copyright rb.twelve ltd all rights reserved

B A	planning appl. update for client review	12.05.25 12.02.25
Rev	Amendments	Date

Project Address:

B A	planning appl. update for client review	12.05.25 12.02.25
Rev	Amendments	Date

23 SAINT PAUL'S MEWS NW1 9TZ LONDON

Drawing Series:

PLANNING APPLICATION

Drawing Title: ROOF PLAN

AS PROPOSED

Scale: 1:100 @A3

