





1 Proposed Front Elevation  
Scale: 1:100

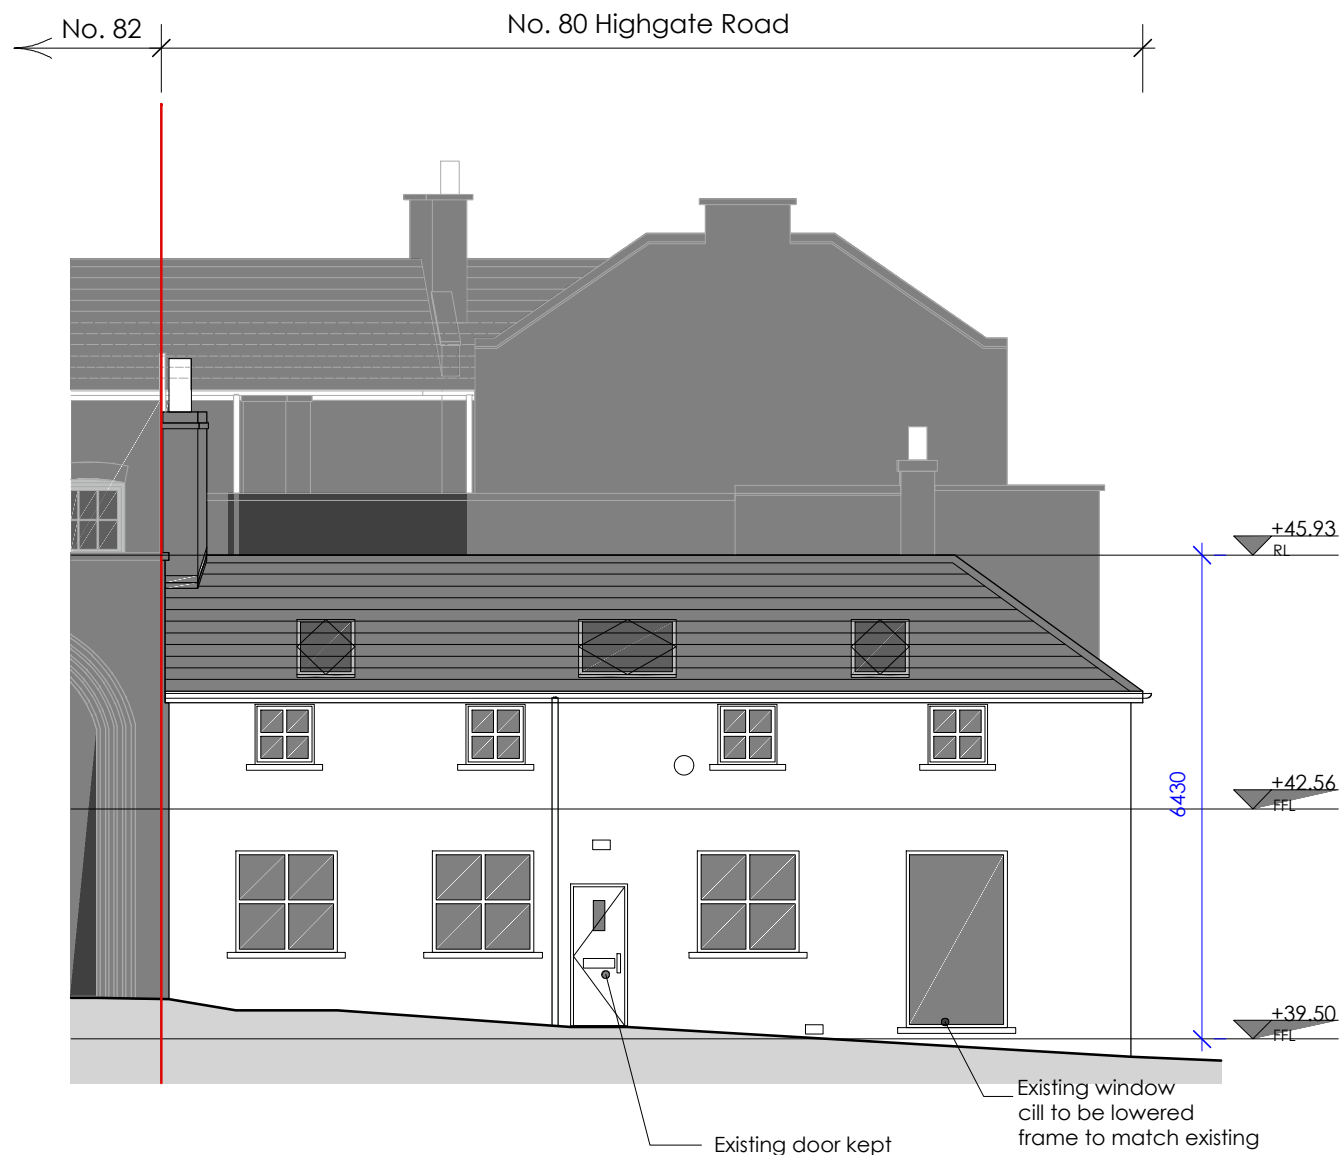

2 Proposed Side Elevation  
Scale: 1:100

 

This Drawing is Copyright. ©	
<b>Note: All dimensions to be checked on site and not to be scaled from drawing.</b>	
AMENDMENTS:	
Revision	Date
<b>A</b> Front door changed to frameless glass	<b>07.05.2025</b>
<b>BUCKMASTERBATCUP</b> Architects Ltd.	
CLIENT: <b>Houshang Sakhai</b>	
PROJECT TITLE: <b>80 Highgate Road, London, NW5 1PB</b>	
DRAWING TITLE: <b>Proposed Elevations</b>	
SCALE: <b>1:50 @ A3</b>	DATE: <b>February 2025</b>
<b>SWANSEA</b> 70 Walter Road Swansea, SA1 4QA T - 01792 466060 F - 01792 644646 www.bbarch.co.uk info@bbarch.co.uk	<b>LONDON</b> One Kingdom Street Paddington Central London, W2 6BD  <b>BBA 971.P.03A</b>