

PLEASE NOTE:

1. All dimensions to be checked on site before fabrication,

2. Contractor to refer to engineers drawings before proceeding with works.

3. All drawings and designs are covered by design right (intellectual property), and may not be distributed, copied or issued without written permission by the Architect.
4. All design concepts are the sole property of the Architect and no adaptations, reproductions or copies may be made without written permission of the Architect.

5. These drawings are subject to any variation required or recommendation by any statutory authority, or for the better carrying out of the works.
6. Samples to be provided by contractor for XUL Architecture's approval.

7. All finishes to XUL Architecture's satisfaction.

8. All drawings to be approved by XUL Architecture prior to construction.

ADDITIONAL NOTE:

Issue key:

Information (I)
Planning (P)
Tender (T)
Construction (C)
As Built (B)


Project Address
7 Frogna Gardens, NW3 6UY

Scale 1:200@A3
Rev. Date 02.05.25
EXISTING
Site Plan

Drawn	AT	Dwg. No.	EX-00	Rev.	P-00
Checked	RH	Project Number	24113		



Ground Floor Office
33 Belsize Lane
London NW3 5AS
Office: +44 (0) 207 431 9014
info@xularchitecture.co.uk
www.xularchitecture.co.uk

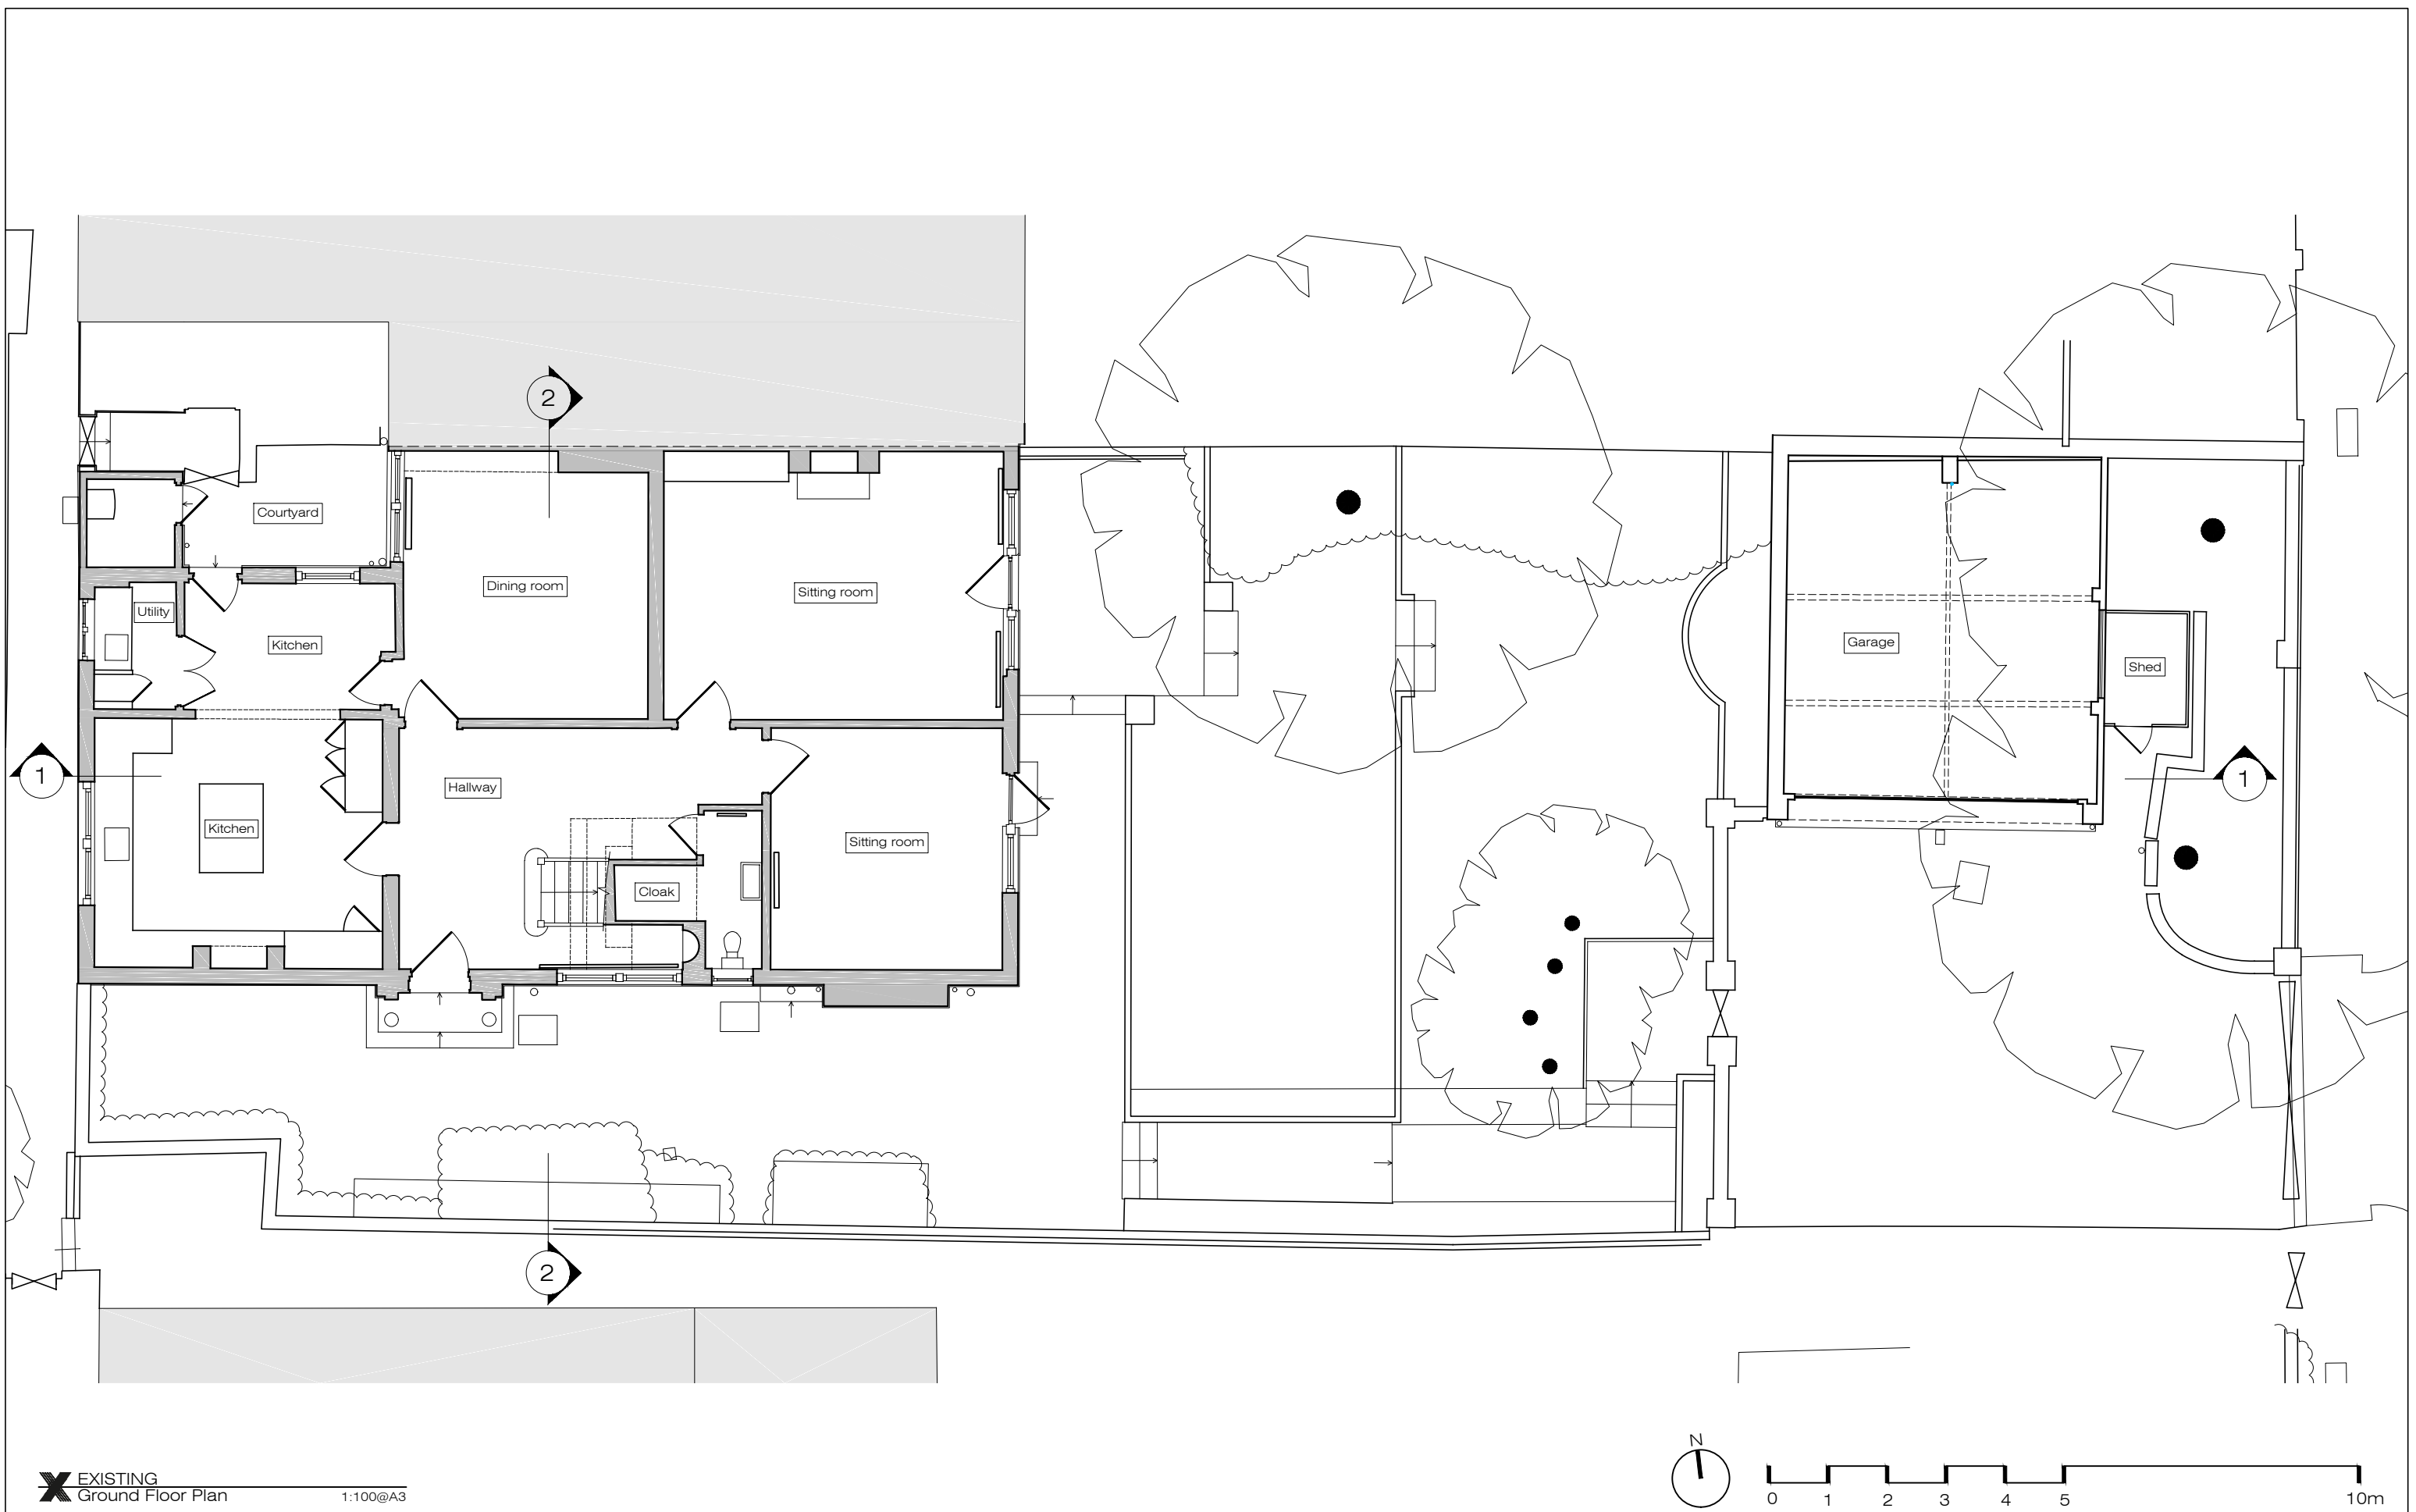

Ground Floor Office
33 Belsize Lane
London NW3 5AS
Office: +44 (0) 207 431 9014
info@xularchitecture.co.uk
www.xularchitecture.co.uk

PLEASE NOTE:

1. All dimensions to be checked on site before fabrication,
2. Contractor to refer to engineers drawings before proceeding with works.
3. All drawings and designs are covered by design right (intellectual property), and may not be distributed, copied or issued without written permission by the Architect.
4. All design concepts are the sole property of the Architect and no adaptations, reproductions or copies may be made without written permission of the Architect.
5. These drawings are subject to any variation required or recommendation by any statutory authority, or for the better carrying out of the works.
6. Samples to be provided by contractor for XUL Architecture's approval.
7. All finishes to XUL Architecture's satisfaction.
8. All drawings to be approved by XUL Architecture prior to construction.

ADDITIONAL NOTE:

Issue key:

Information (I)
Planning (P)
Tender (T)
Construction (C)
As Built (B)


Project Address
7 Froggnal Gardens, NW3 6UY

Scale 1:100@A3 EXISTING


Rev. Date 02.05.25 Ground Floor Plan

Drawn	AT	Dwg. No.	EX-01	Rev.	P-00
Checked	RH	Project Number	24113		

Issue For:
PLANNING

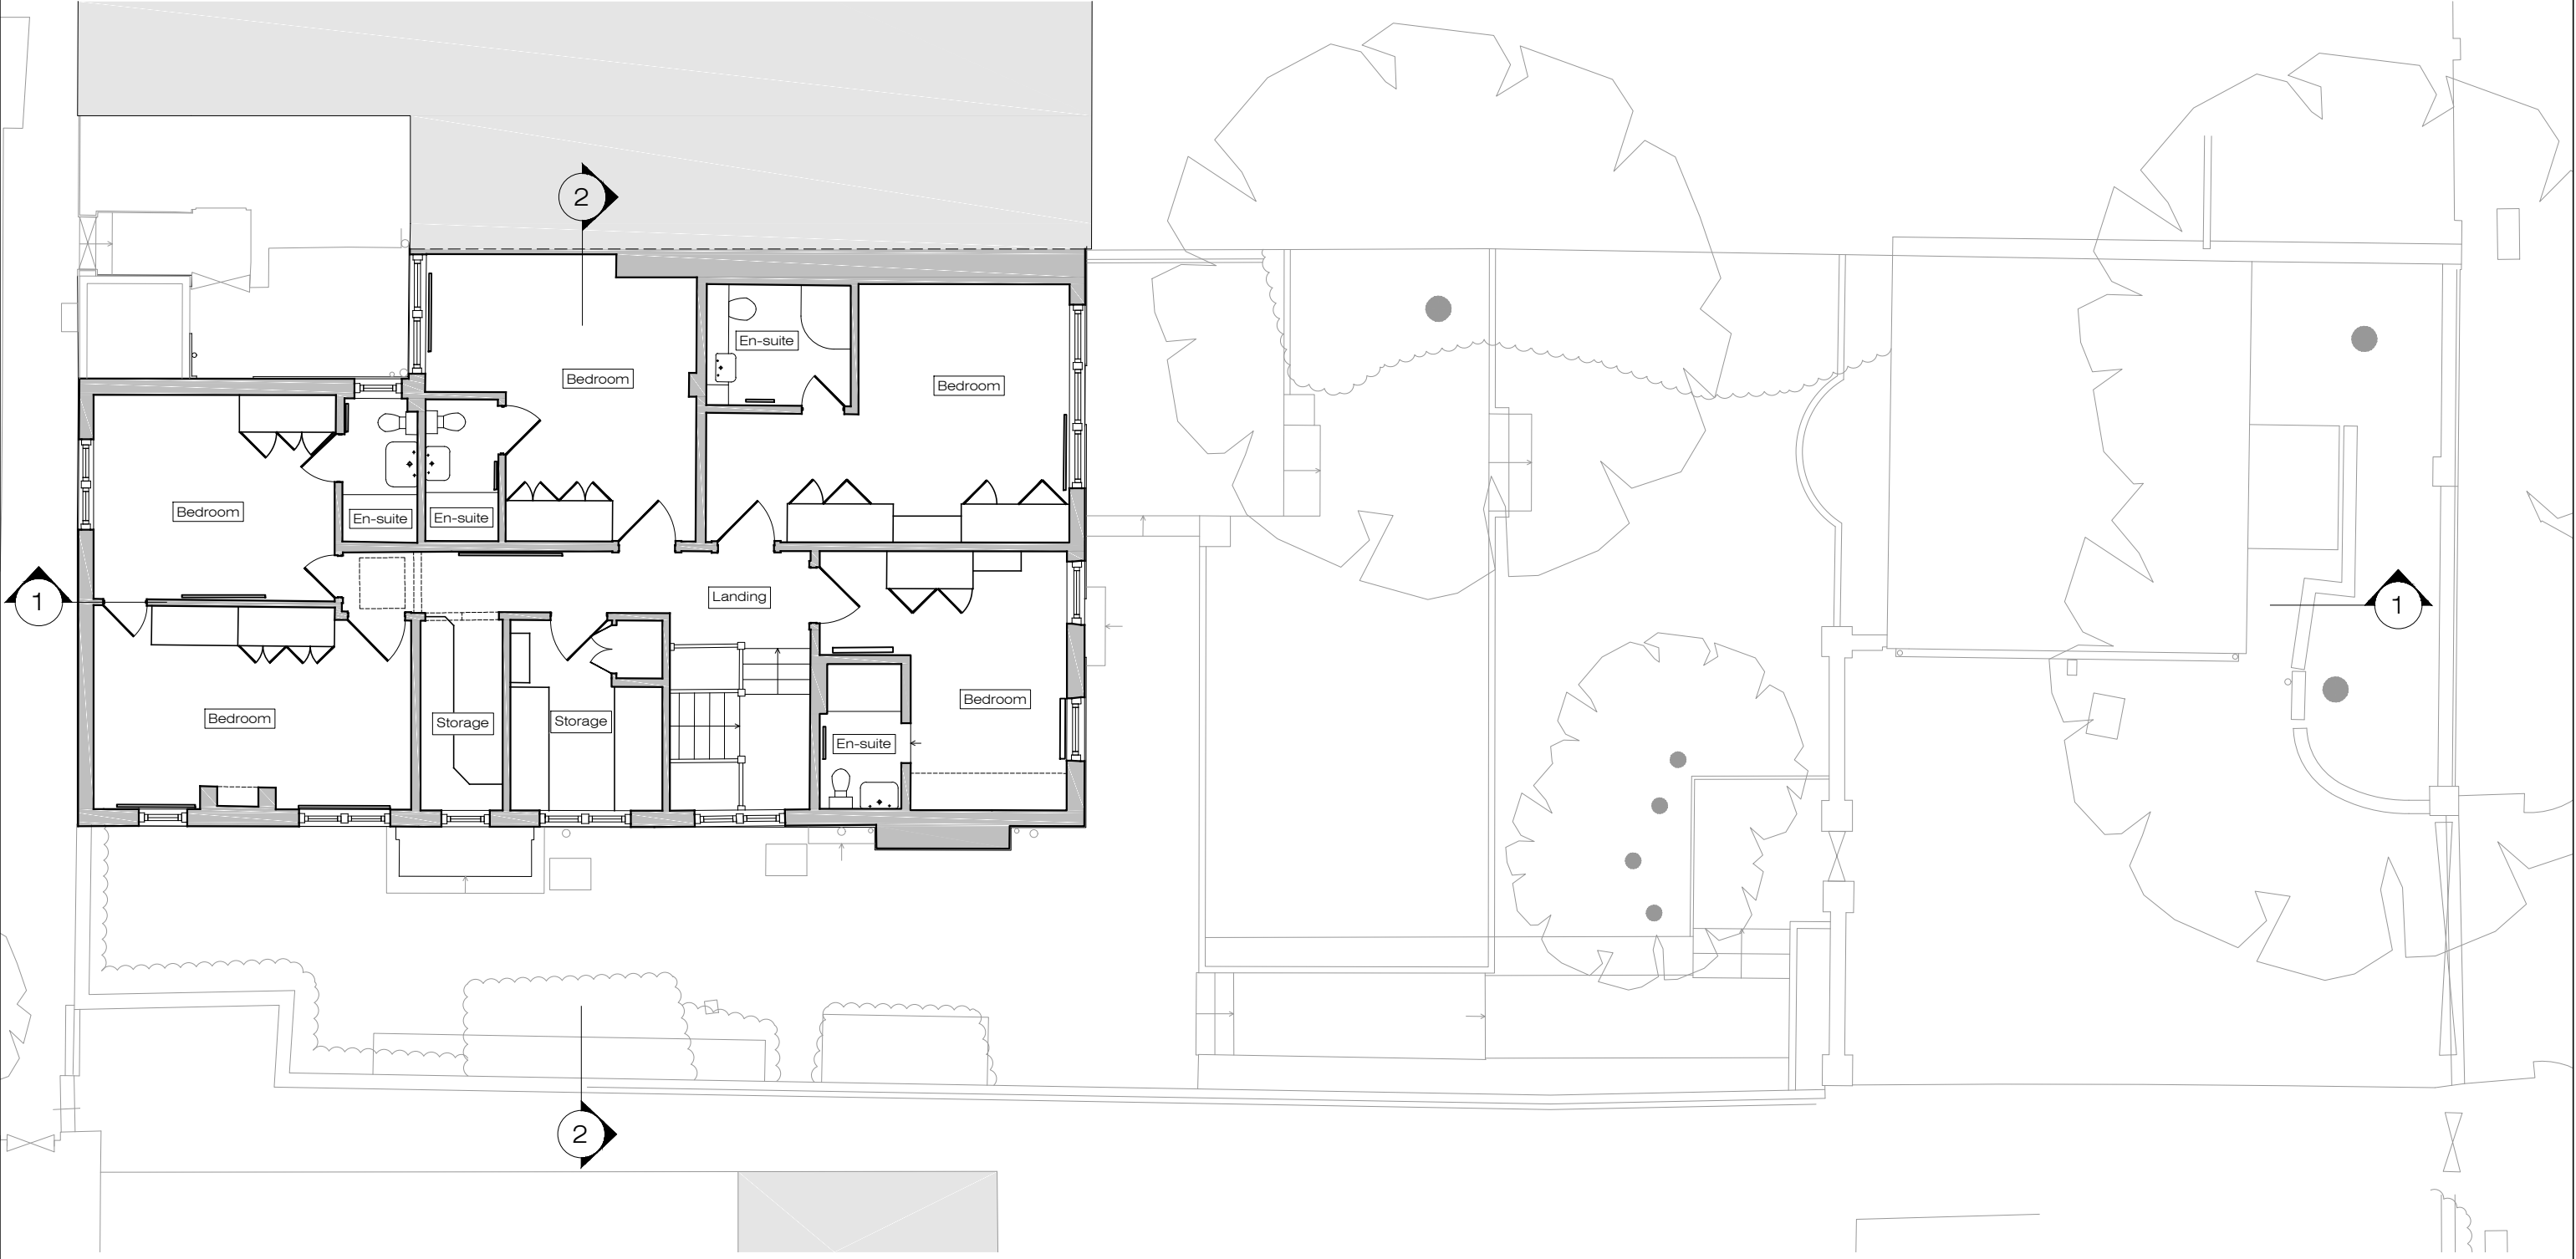

X EXISTING
First Floor Plan
1:100@A3

 


Ground Floor Office
33 Belsize Lane
London NW3 5AS
Office: +44 (0) 207 431 9014
info@xularchitecture.co.uk
www.xularchitecture.co.uk

PLEASE NOTE:				ADDITIONAL NOTE:		Issue key:		Project Address		Issue For:	
1. All dimensions to be checked on site before fabrication,						Information (I)		7 Froggnal Gardens, NW3 6UY		PLANNING	
2. Contractor to refer to engineers drawings before proceeding with works.						Planning (P)		Scale	1:100@A3	EXISTING	
3. All drawings and designs are covered by design right (intellectual property), and may not be distributed, copied or issued without written permission by the Architect.						Tender (T)		Rev. Date	02.05.25	First Floor Plan	
4. All design concepts are the sole property of the Architect and no adaptations, reproductions or copies may be made without written permission of the Architect.						Construction (C)		Drawn	AT	Dwg. No.	EX-02
5. These drawings are subject to any variation required or recommendation by any statutory authority, or for the better carrying out of the works.						As Built (B)		Checked	RH	Rev.	P-00
								Project Number		24113	



X EXISTING
Roof Plan
1:100@A3

 


Ground Floor Office
33 Belsize Lane
London NW3 5AS
Office: +44 (0) 207 431 9014
info@xularchitecture.co.uk
www.xularchitecture.co.uk

PLEASE NOTE:

- All dimensions to be checked on site before fabrication,
- Contractor to refer to engineers drawings before proceeding with works.
- All drawings and designs are covered by design right (intellectual property), and may not be distributed, copied or issued without written permission by the Architect.
- All design concepts are the sole property of the Architect and no adaptations, reproductions or copies may be made without written permission of the Architect.
- These drawings are subject to any variation required or recommendation by any statutory authority, or for the better carrying out of the works.
- Samples to be provided by contractor for XUL Architecture's approval.
- All finishes to XUL Architecture's satisfaction.
- All drawings to be approved by XUL Architecture prior to construction.


ADDITIONAL NOTE:

Issue key: Information (I) Planning (P) Tender (T) Construction (C) As Built (B)	Project Address 7 Frogna Gardens, NW3 6UY		Issue For: PLANNING	
	Scale	1:100@A3	EXISTING	
	Rev. Date	02.05.25	Roof Plan	
	Drawn	AT	Dwg. No.	EX-03
	Checked	RH	Rev.	P-00
			Project Number	24113

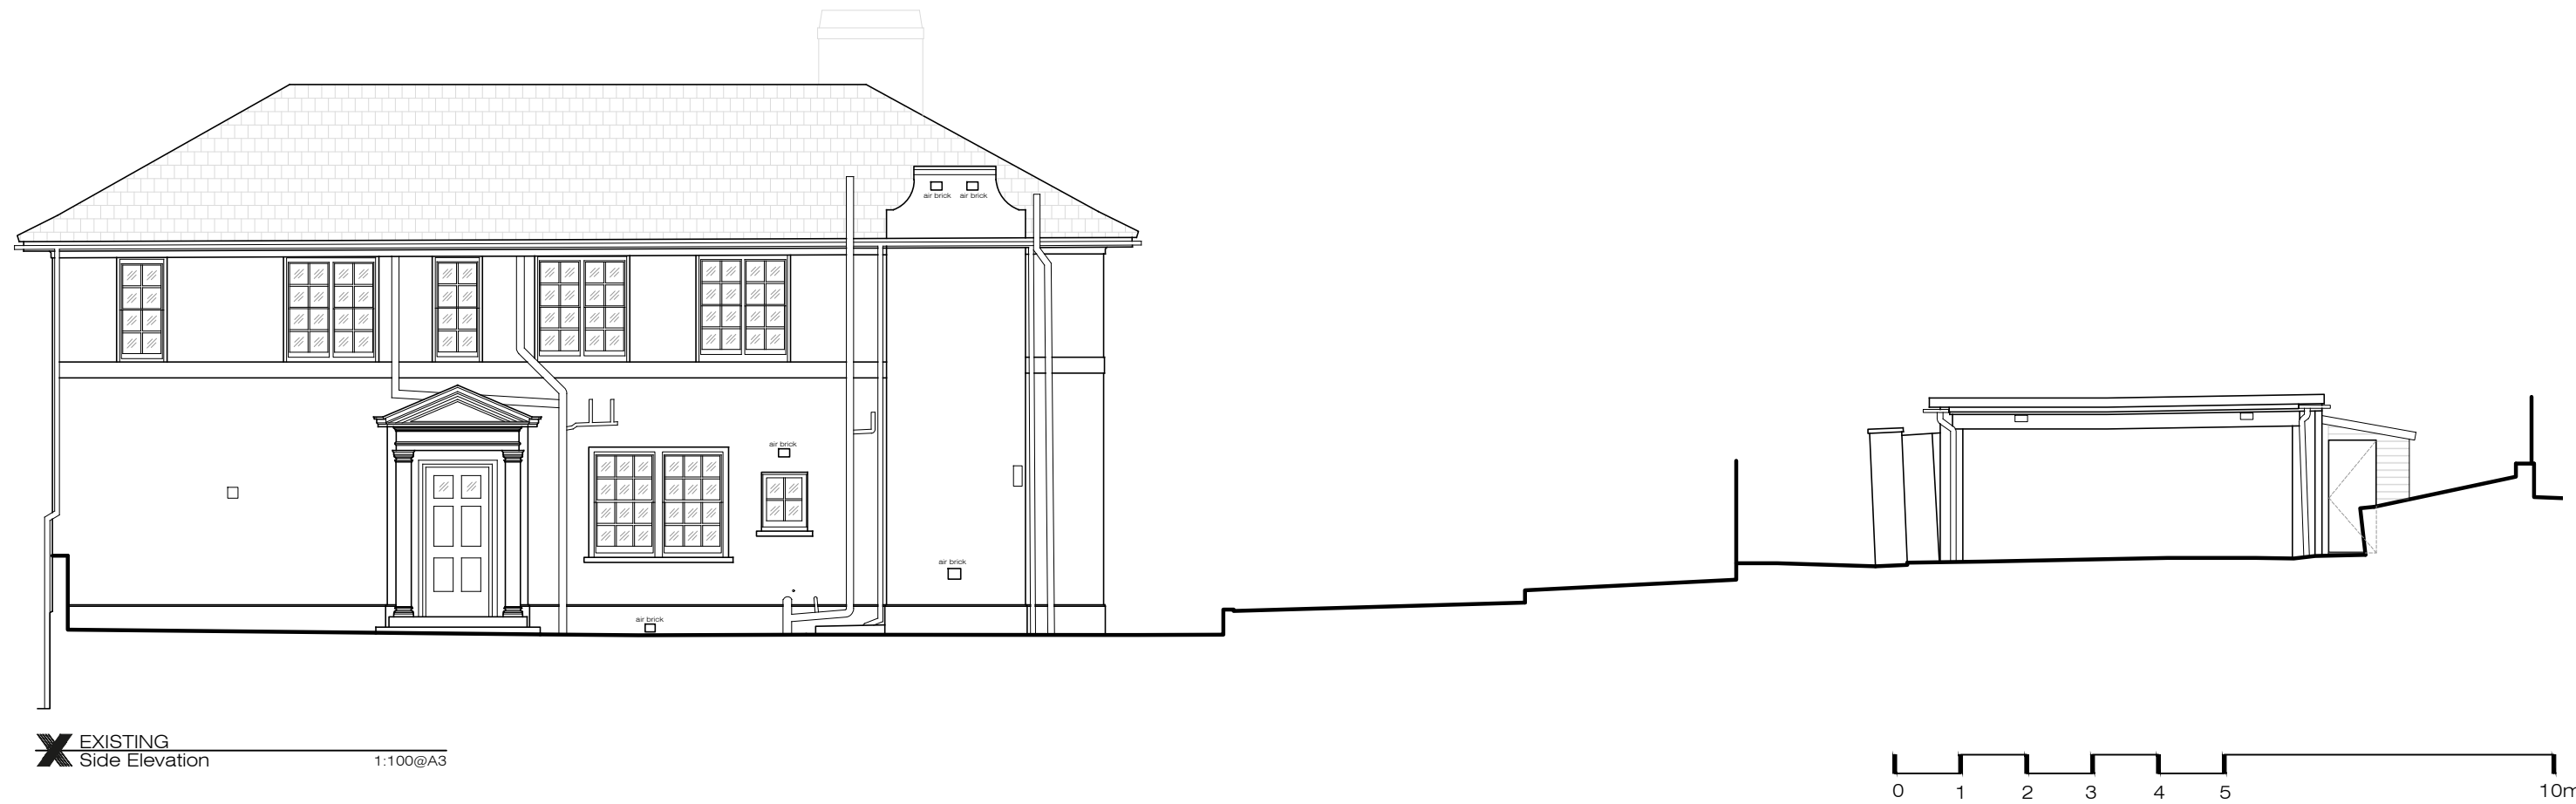


Ground Floor Office
33 Belsize Lane
London NW3 5AS
Office: +44 (0) 207 431 9014
info@xularchitecture.co.uk
www.xularchitecture.co.uk


PLEASE NOTE:				ADDITIONAL NOTE:		Issue key:	Project Address			Issue For:		
<div><div><div>1. All dimensions to be checked on site before fabrication,</div><div>2. Contractor to refer to engineers drawings before proceeding with works.</div><div>3. All drawings and designs are covered by design right (intellectual property), and may not be distributed, copied or issued without written permission by the Architect.</div></div><div><div>4. All design concepts are the sole property of the Architect and no adaptations, reproductions or copies may be made without written permission of the Architect.</div><div>5. These drawings are subject to any variation required or recommendation by any statutory authority, or for the better carrying out of the works.</div></div><div><div>6. Samples to be provided by contractor for XUL Architecture's approval.</div><div>7. All finishes to XUL Architecture's satisfaction.</div><div>8. All drawings to be approved by XUL Architecture prior to construction.</div></div></div>						Information (I)	7 Frognal Gardens, NW3 6UY			PLANNING		
						Planning (P)	Scale	1:100@A3	EXISTING			
						Tender (T)	Rev. Date	02.05.25	Elevations			
						Construction (C)	Drawn	AT	Dwg. No.	EX-04	Rev.	P-00
						As Built (B)	Checked	RH	Project Number	24113		

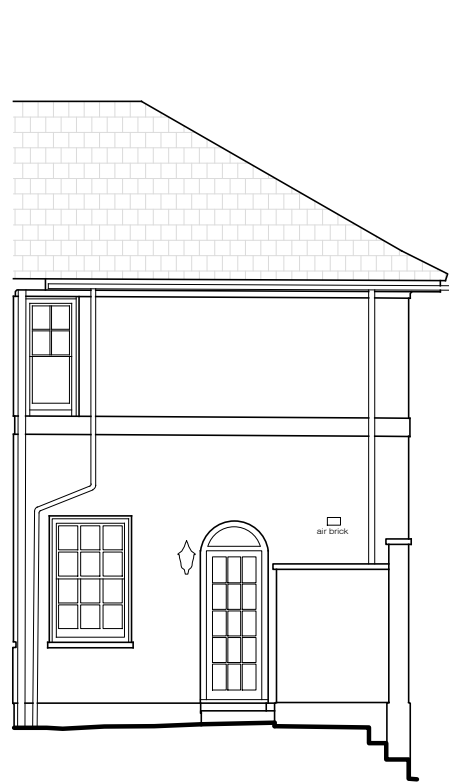


X EXISTING
Courtyard 1 Elevation 1:100@A3

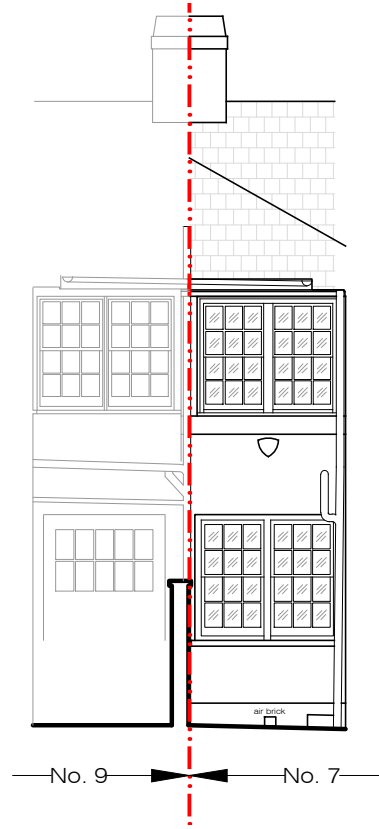



X EXISTING
Courtyard 2 Elevation 1:100@A3

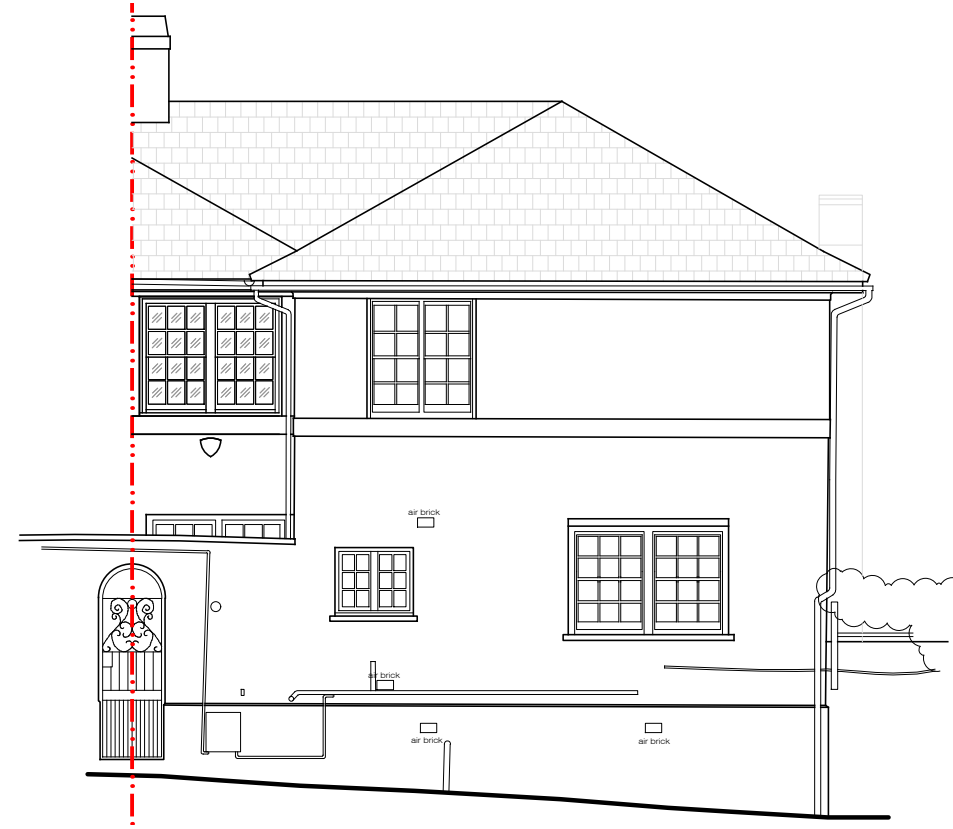

X EXISTING
Rear Elevation 1:100@A3

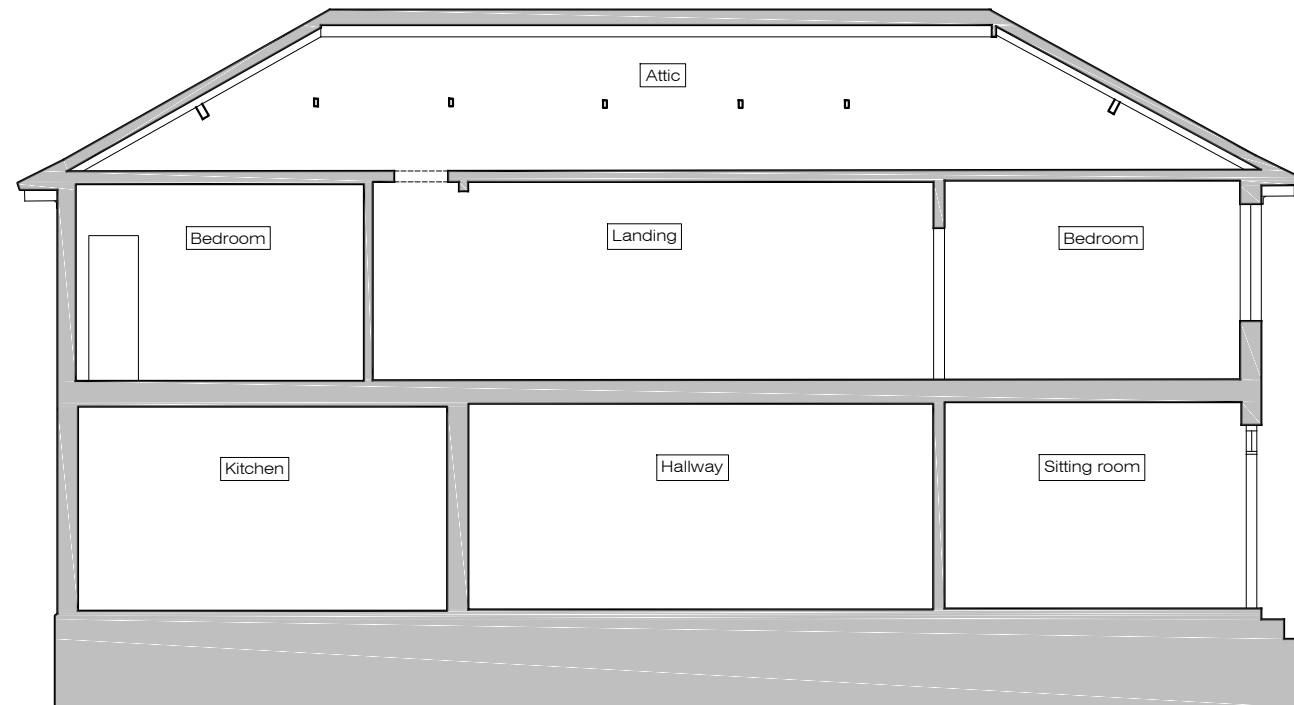

X EXISTING
Section 1 1:100@A3

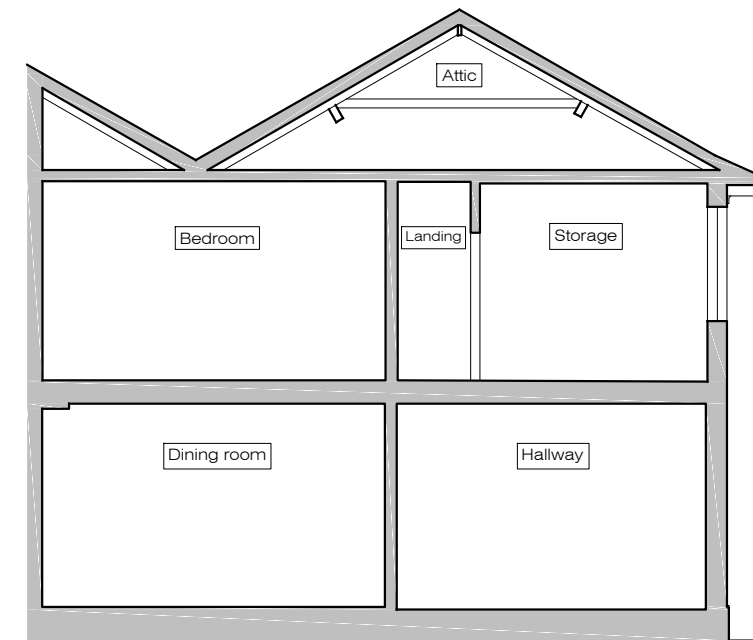 

X EXISTING
Section 2 1:100@A3



Ground Floor Office
33 Belsize Lane
London NW3 5AS
Office: +44 (0) 207 431 9014
info@xularchitecture.co.uk
www.xularchitecture.co.uk

PLEASE NOTE:

- All dimensions to be checked on site before fabrication,
- Contractor to refer to engineers drawings before proceeding with works.
- All drawings and designs are covered by design right (intellectual property), and may not be distributed, copied or issued without written permission by the Architect.
- All design concepts are the sole property of the Architect and no adaptations, reproductions or copies may be made without written permission of the Architect.
- These drawings are subject to any variation required or recommendation by any statutory authority, or for the better carrying out of the works.
- Samples to be provided by contractor for XUL Architecture's approval.
- All finishes to XUL Architecture's satisfaction.
- All drawings to be approved by XUL Architecture prior to construction.

ADDITIONAL NOTE:

Issue key:

Information (I)
Planning (P)
Tender (T)
Construction (C)
As Built (B)

Project Address
7 Frogna Gardens, NW3 6UY

Scale 1:100@A3

Rev. Date 02.05.25

Drawn AT

Checked RH

EXISTING

Elevations & Sections

Dwg. No. EX-05

Rev. P-00

Project Number 24113

Issue For:
PLANNING