






SOUTH ELEVATION

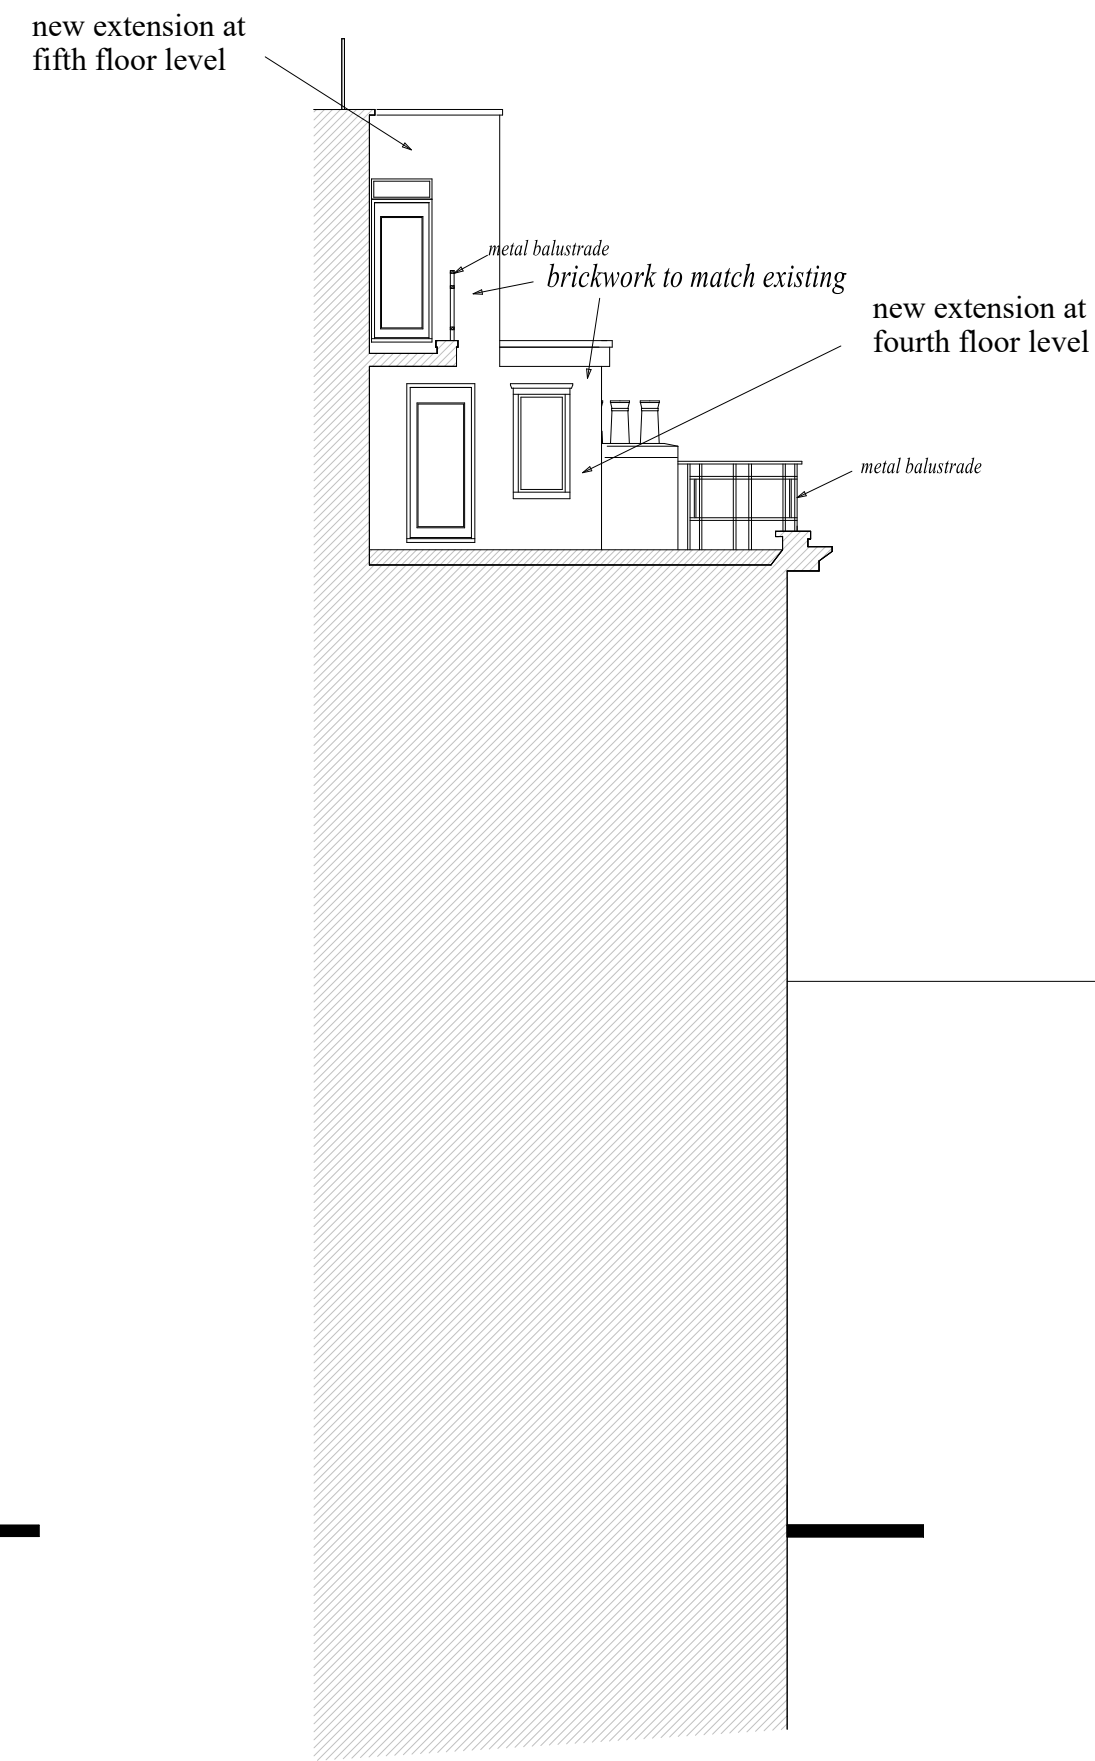


WEST ELEVATION

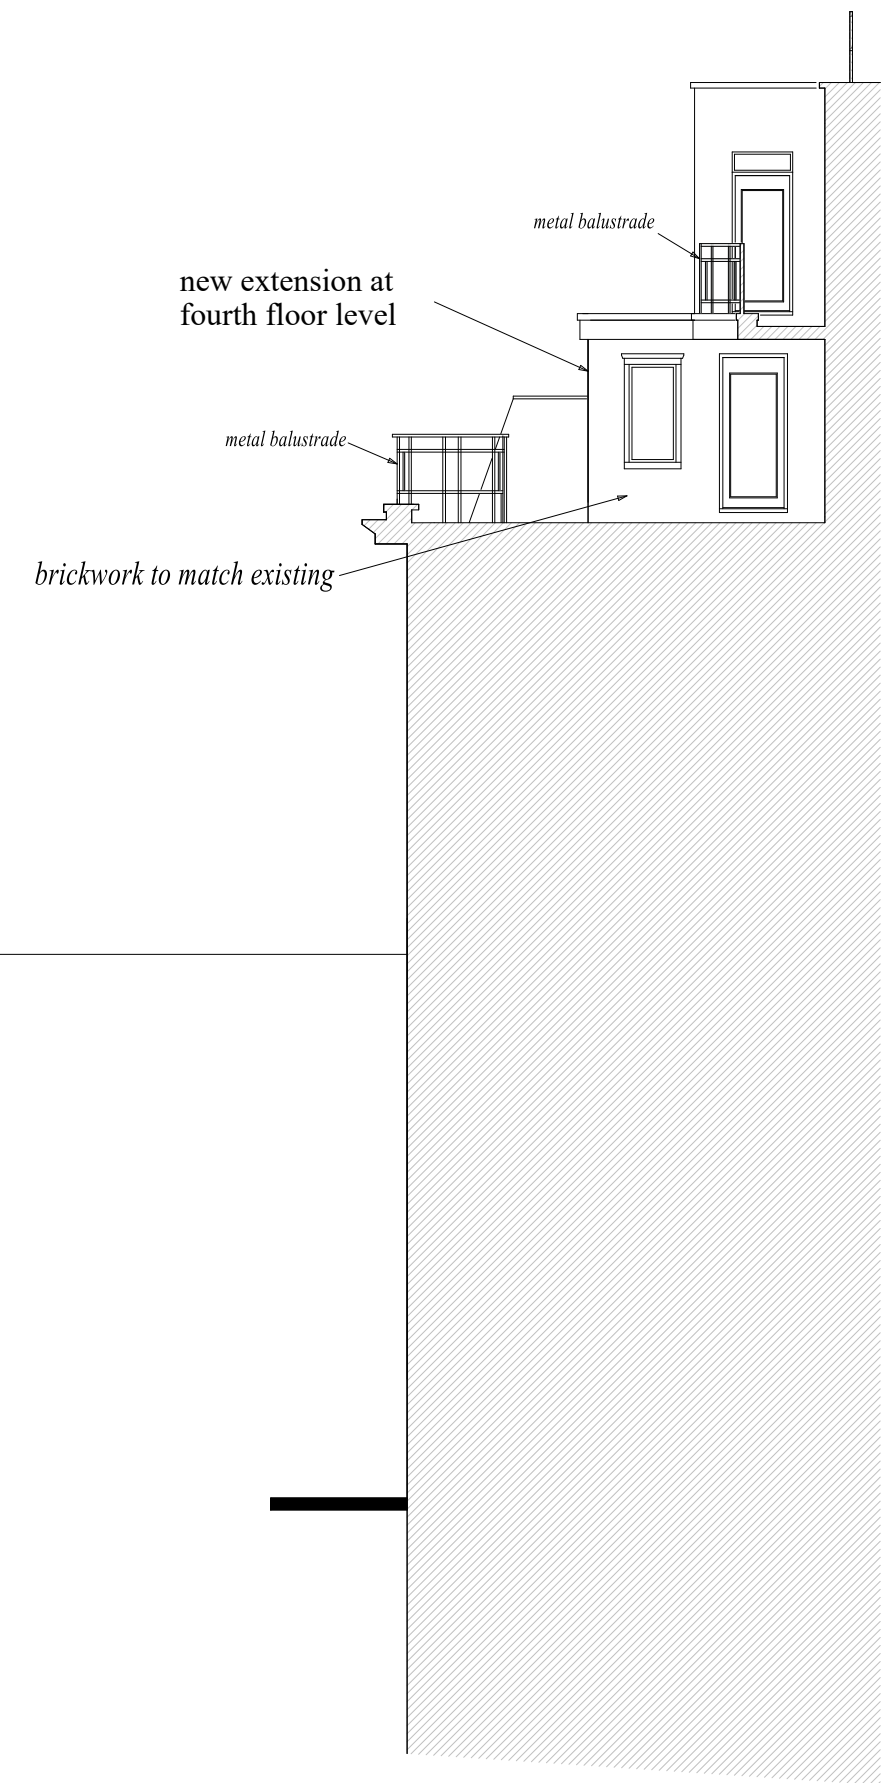


EAST ELEVATION

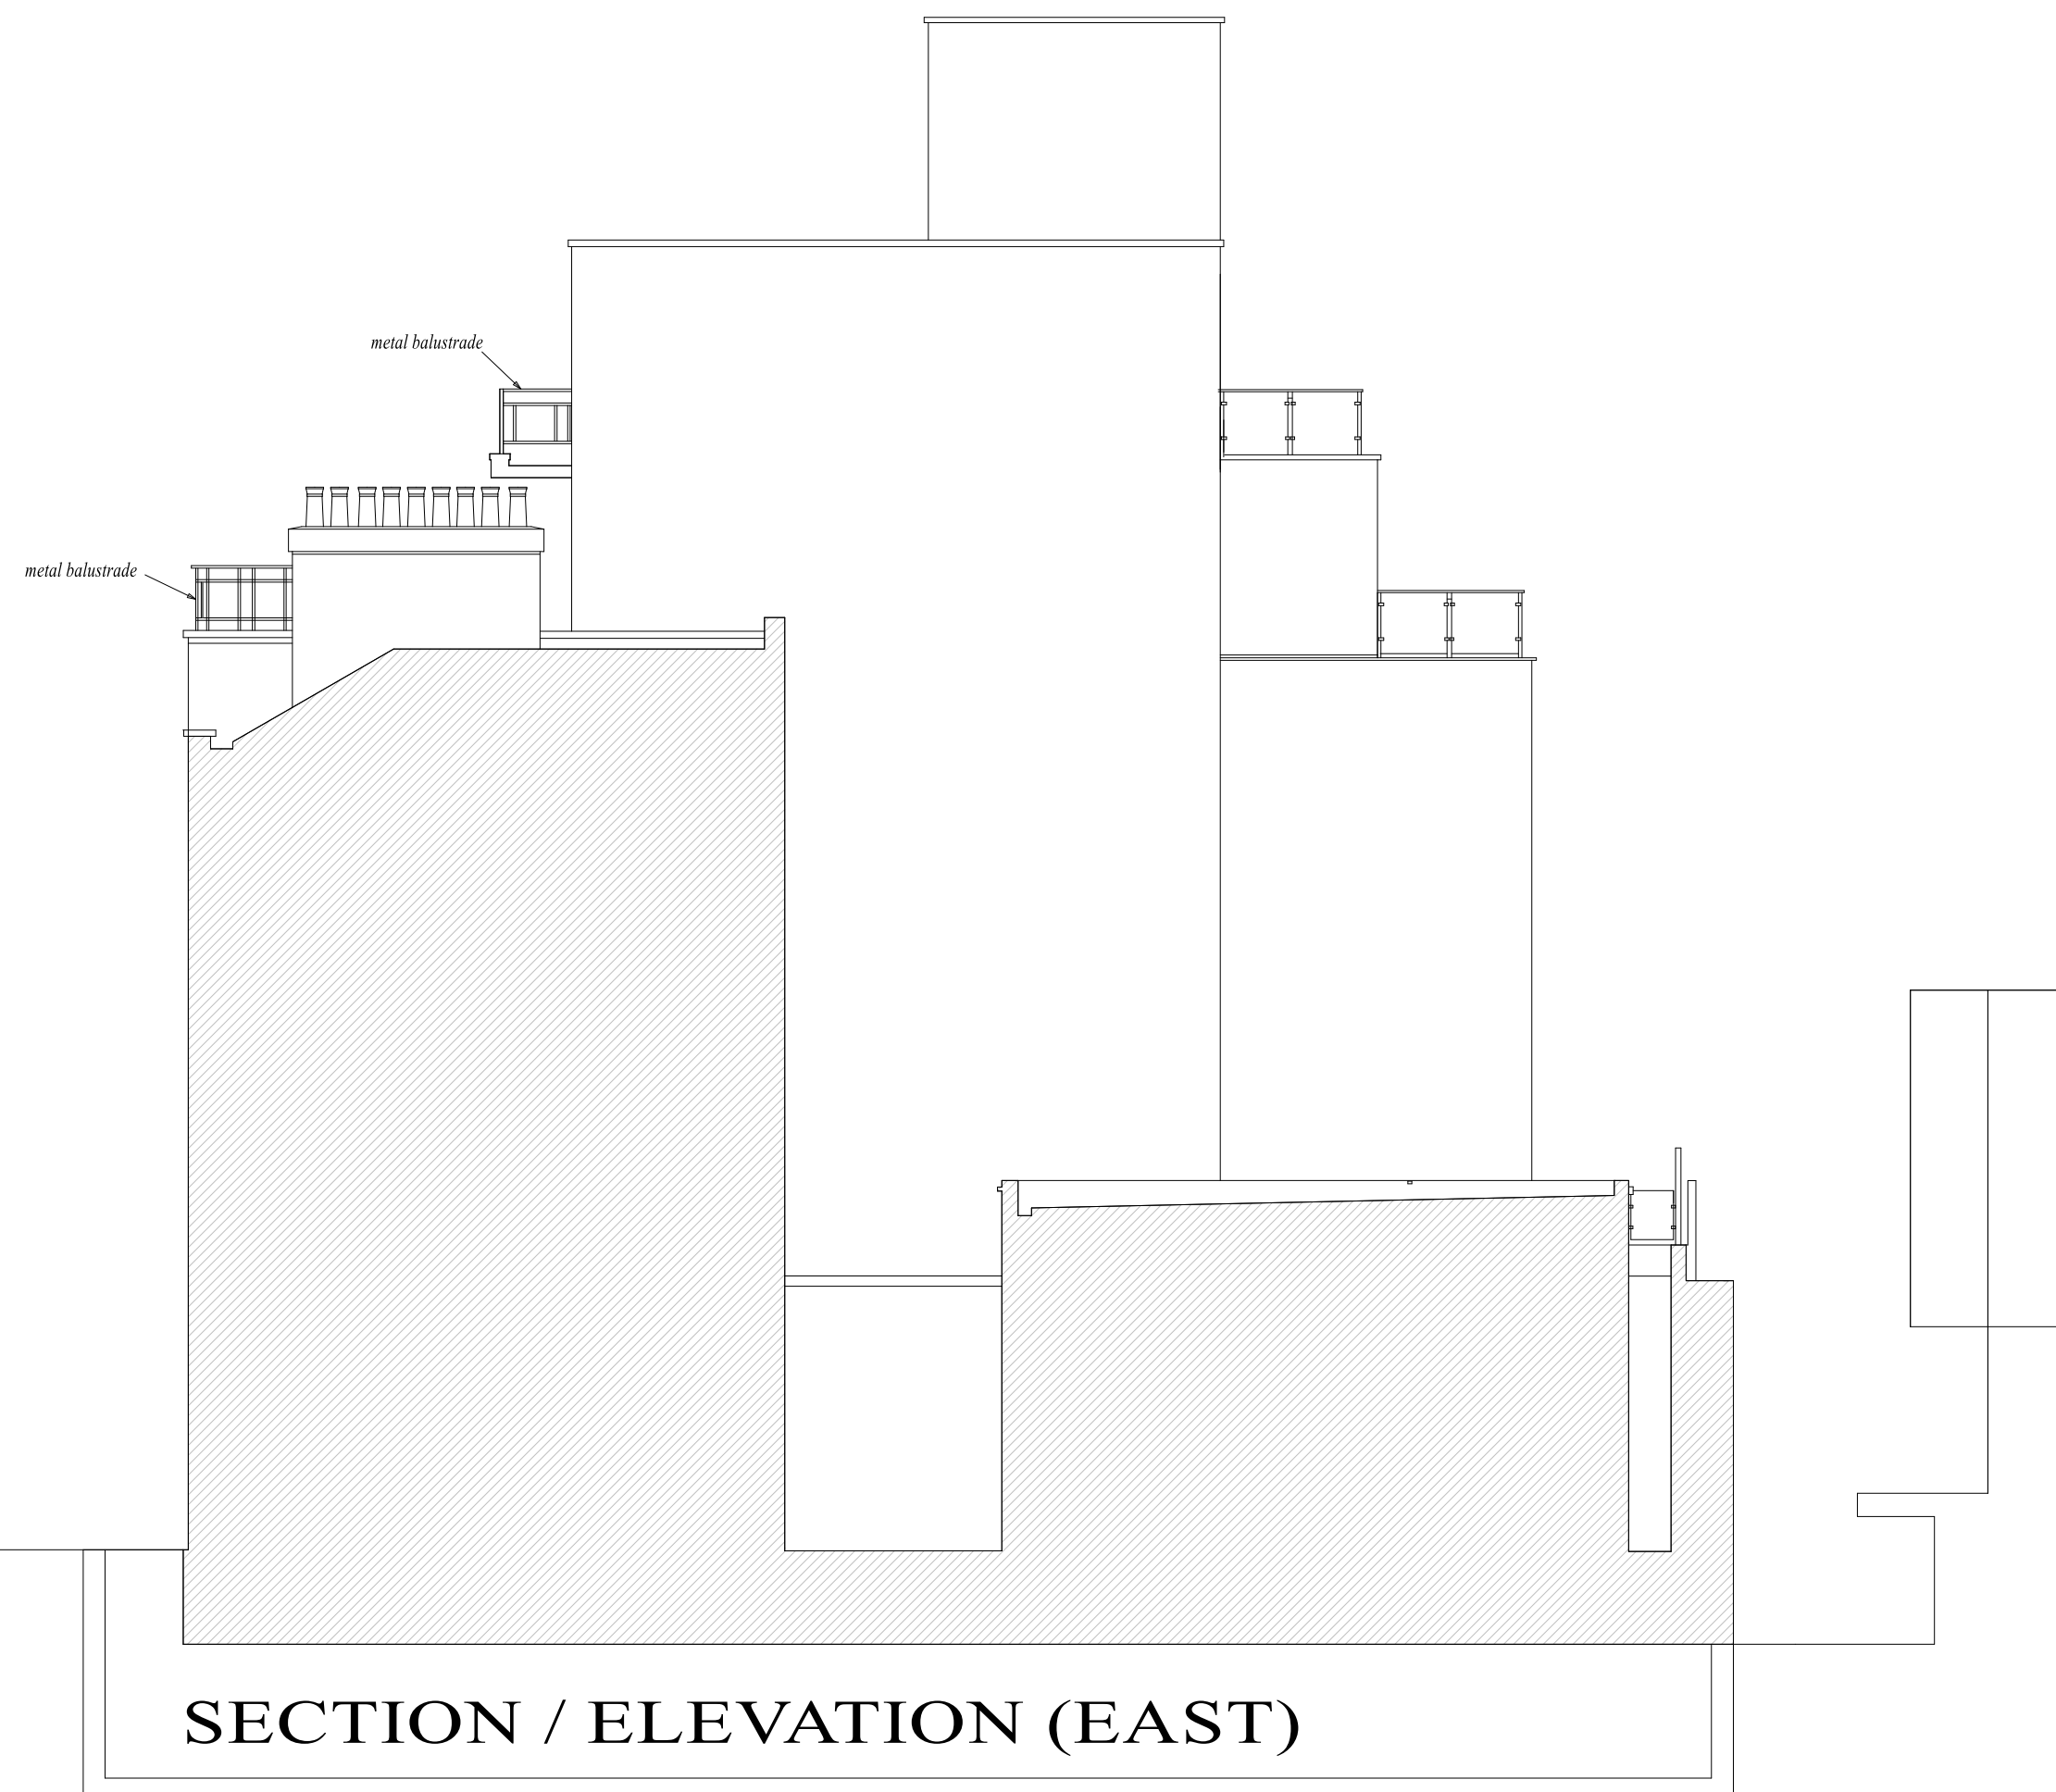

SECTION / ELEVATION (EAST)

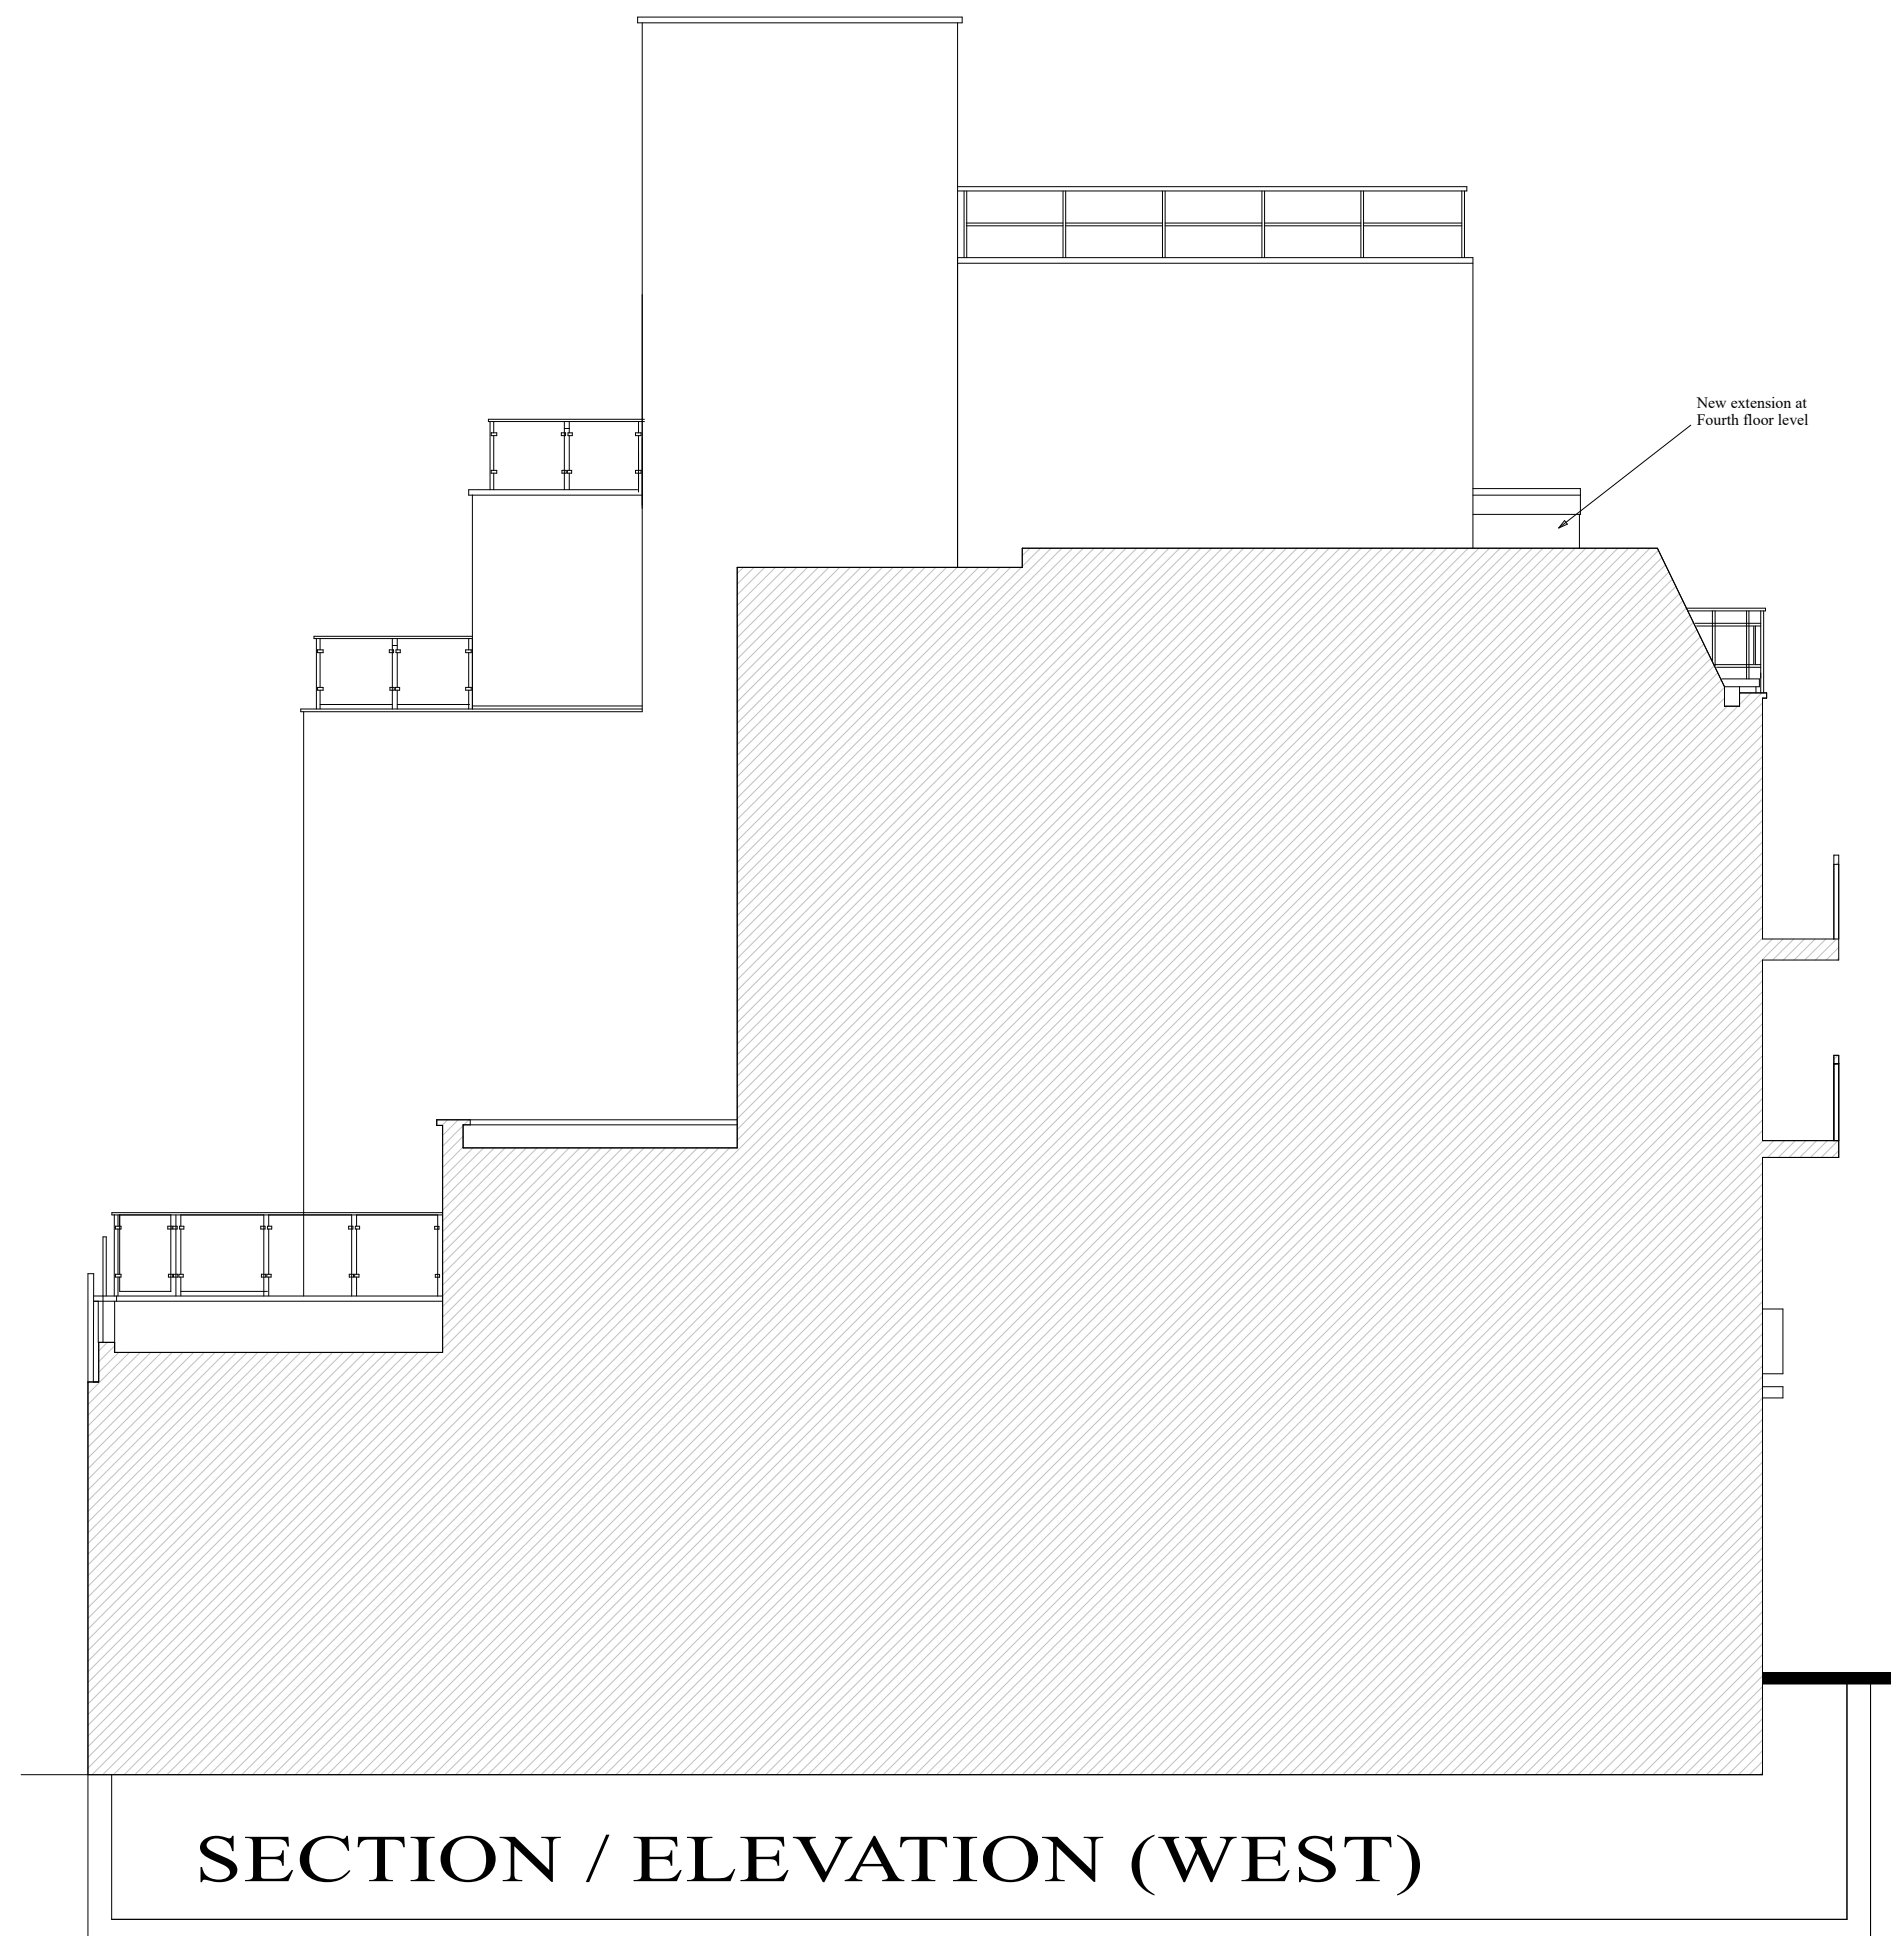

SECTION / ELEVATION (WEST)

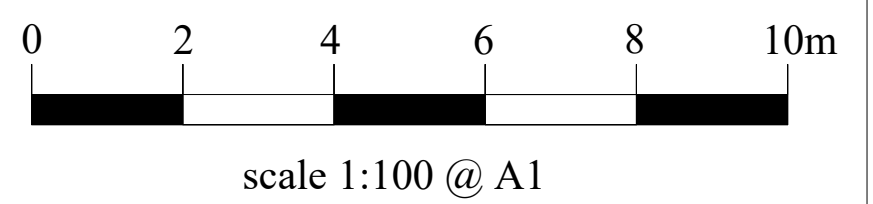

<b>ARCHITECTURAL DESIGNS</b> <i>michael tamsett</i>	
<b>Project</b>	Fourth and Fifth Floor Front Extensions
38- 40 Windmill Street London W1T 2JX	
<b>Drawing Title</b>	Proposed Elevations
<b>Client</b>	Giordano Ltd.
<b>Drawing No.</b>	25/4134A
<b>Date</b>	February 2025
<b>Drawn by</b>	Michael Tamsett
Page Size - A1	5000
m.tamsett@hotmail.co.uk 01795 554650	