






FIFTH FLOOR

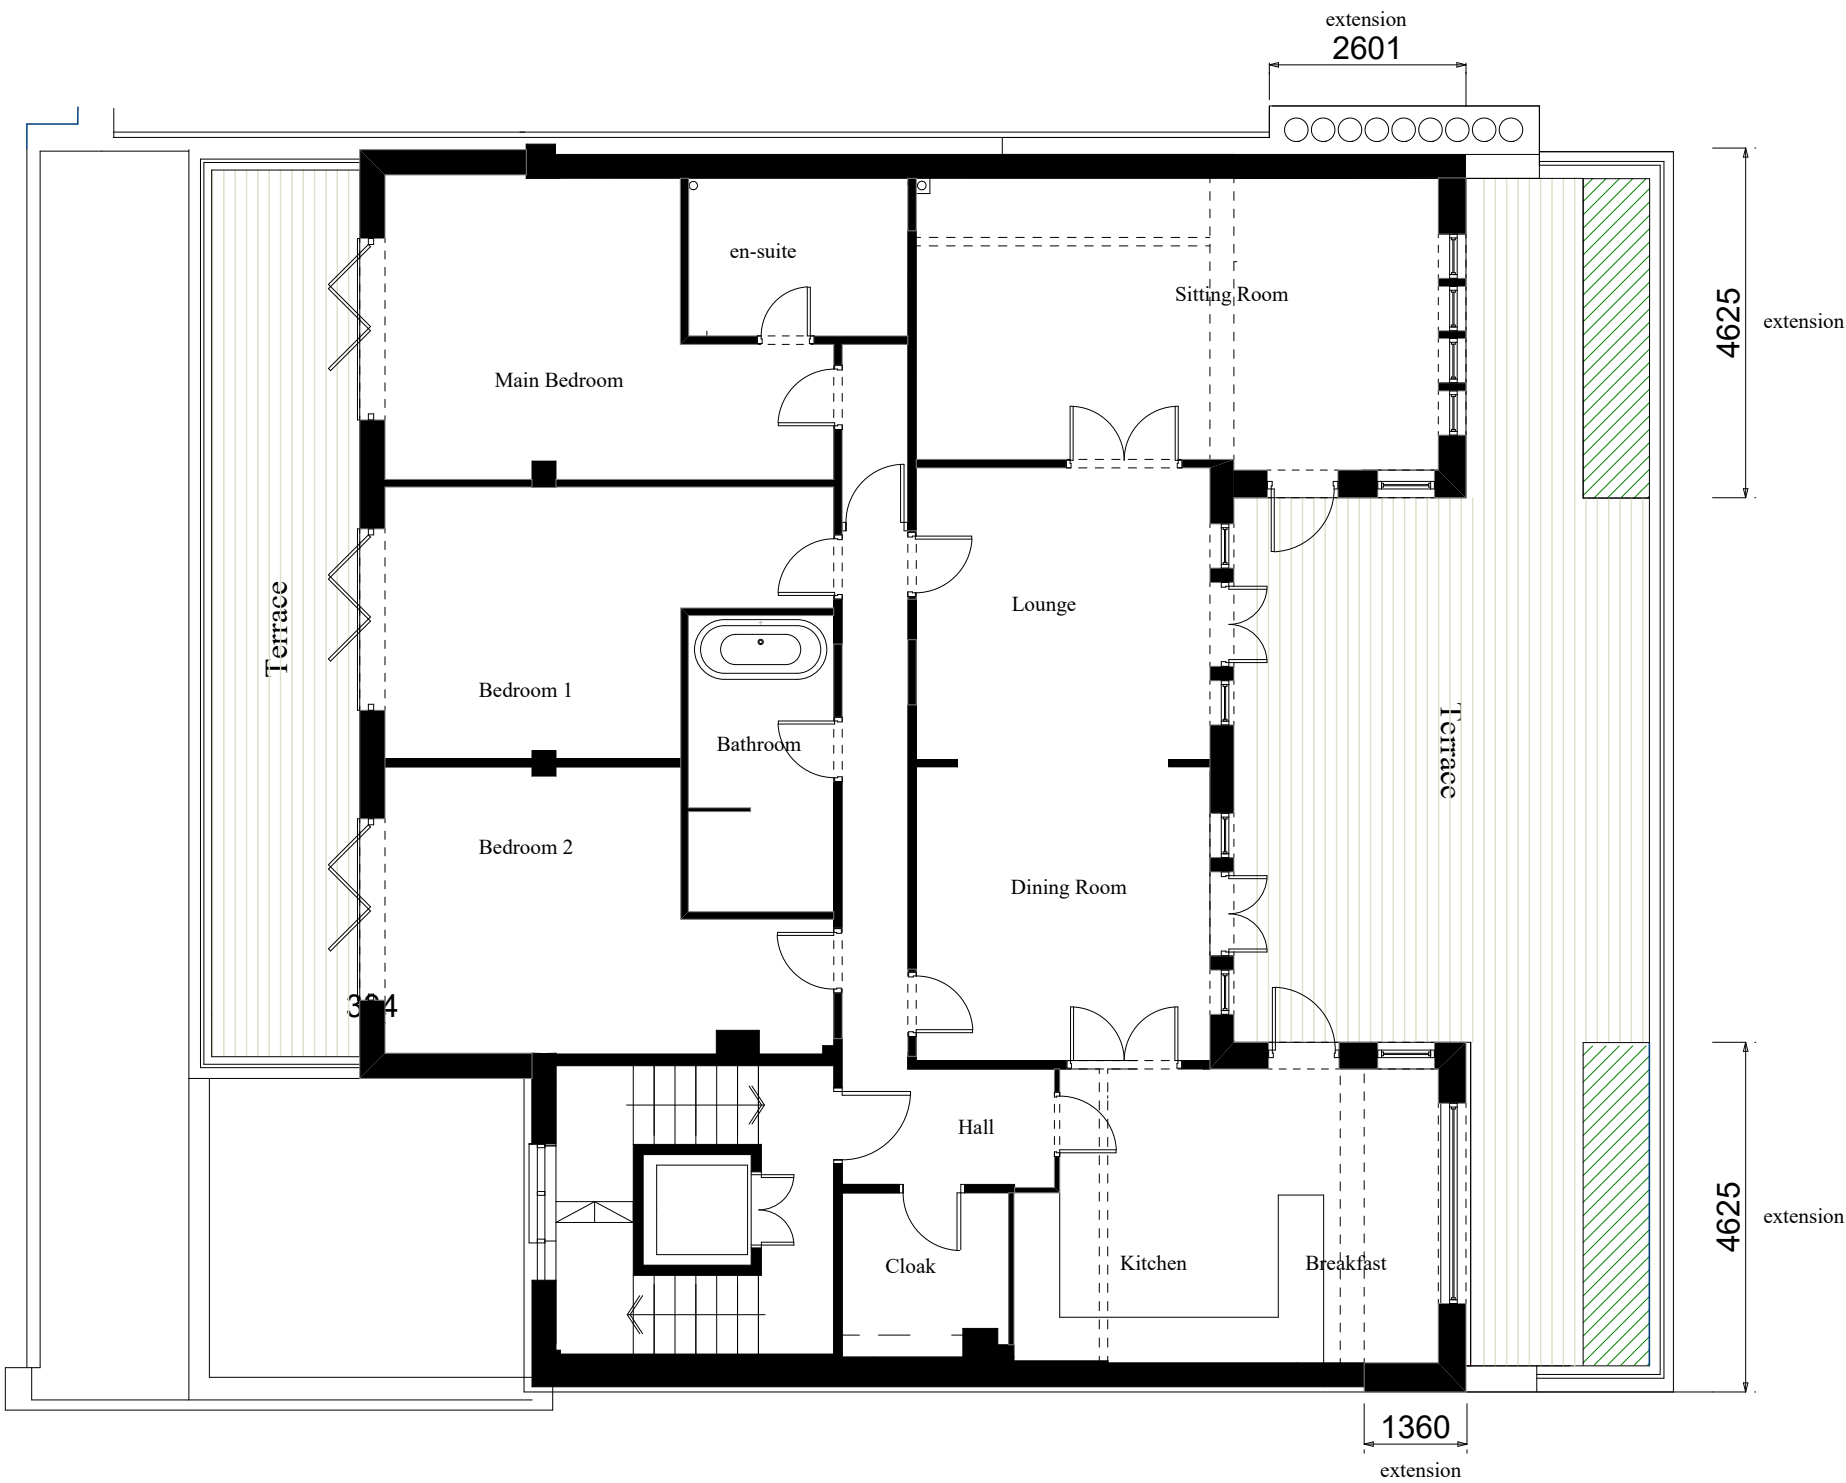

FOURTH FLOOR

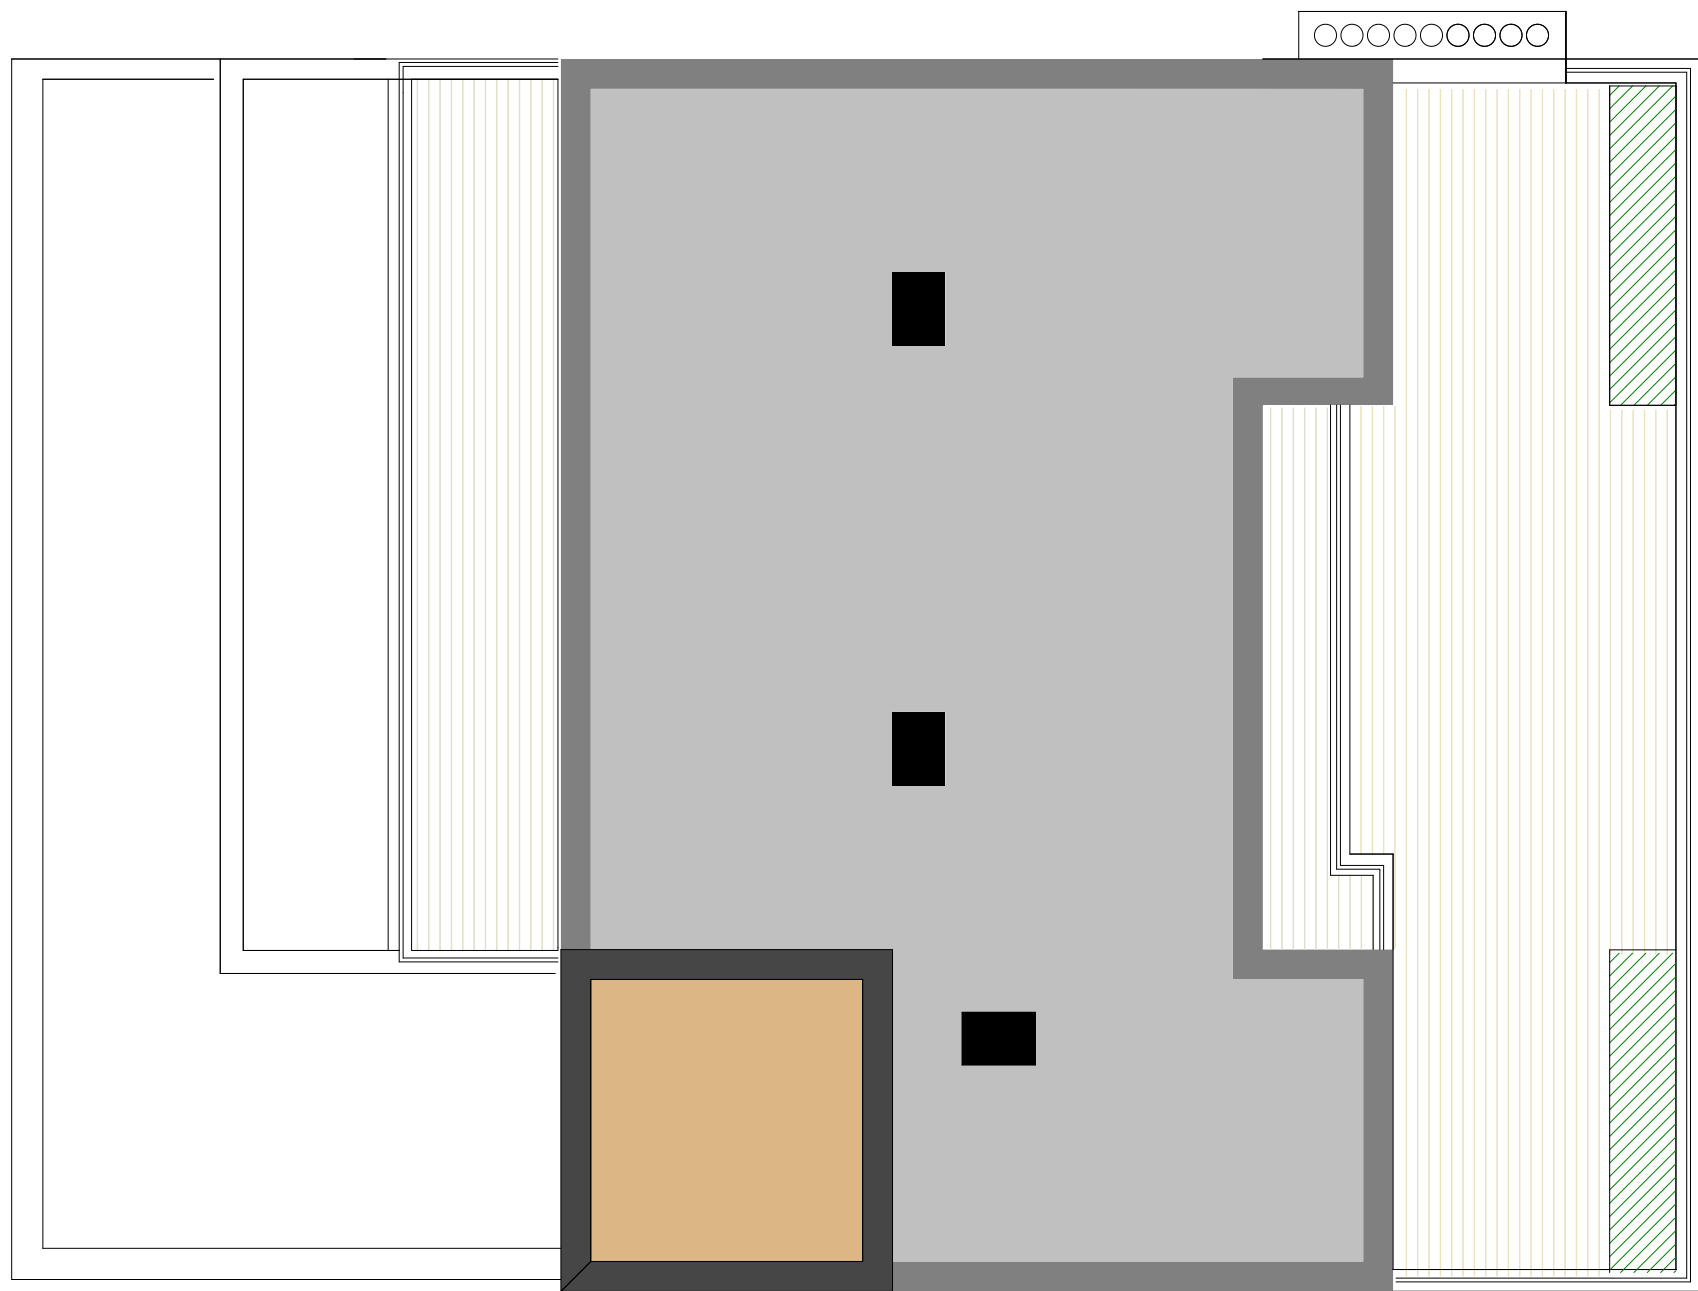

ROOF PLAN

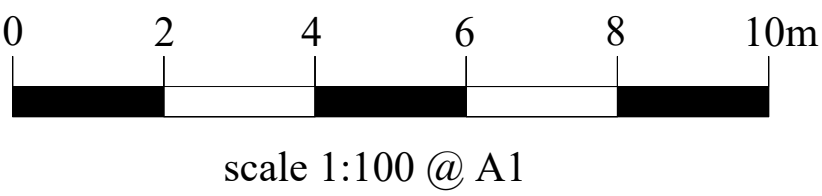

**ARCHITECTURAL
DESIGNS**
michael tamsett

Project Fourth and Fifth Floor
Front Extensions

38- 40 Windmill Street
London
W1T 2JX

Drawing Title
Proposed Plans

Client
Giordano Ltd.

Drawing No. 25/4132A

Date
February 2025

Drawn by
Michael Tamsett

Scale
1:100

Page Size - A1

m.tamsett@hotmail.co.uk
01795 554650