



Ground Floor Plan 1:50

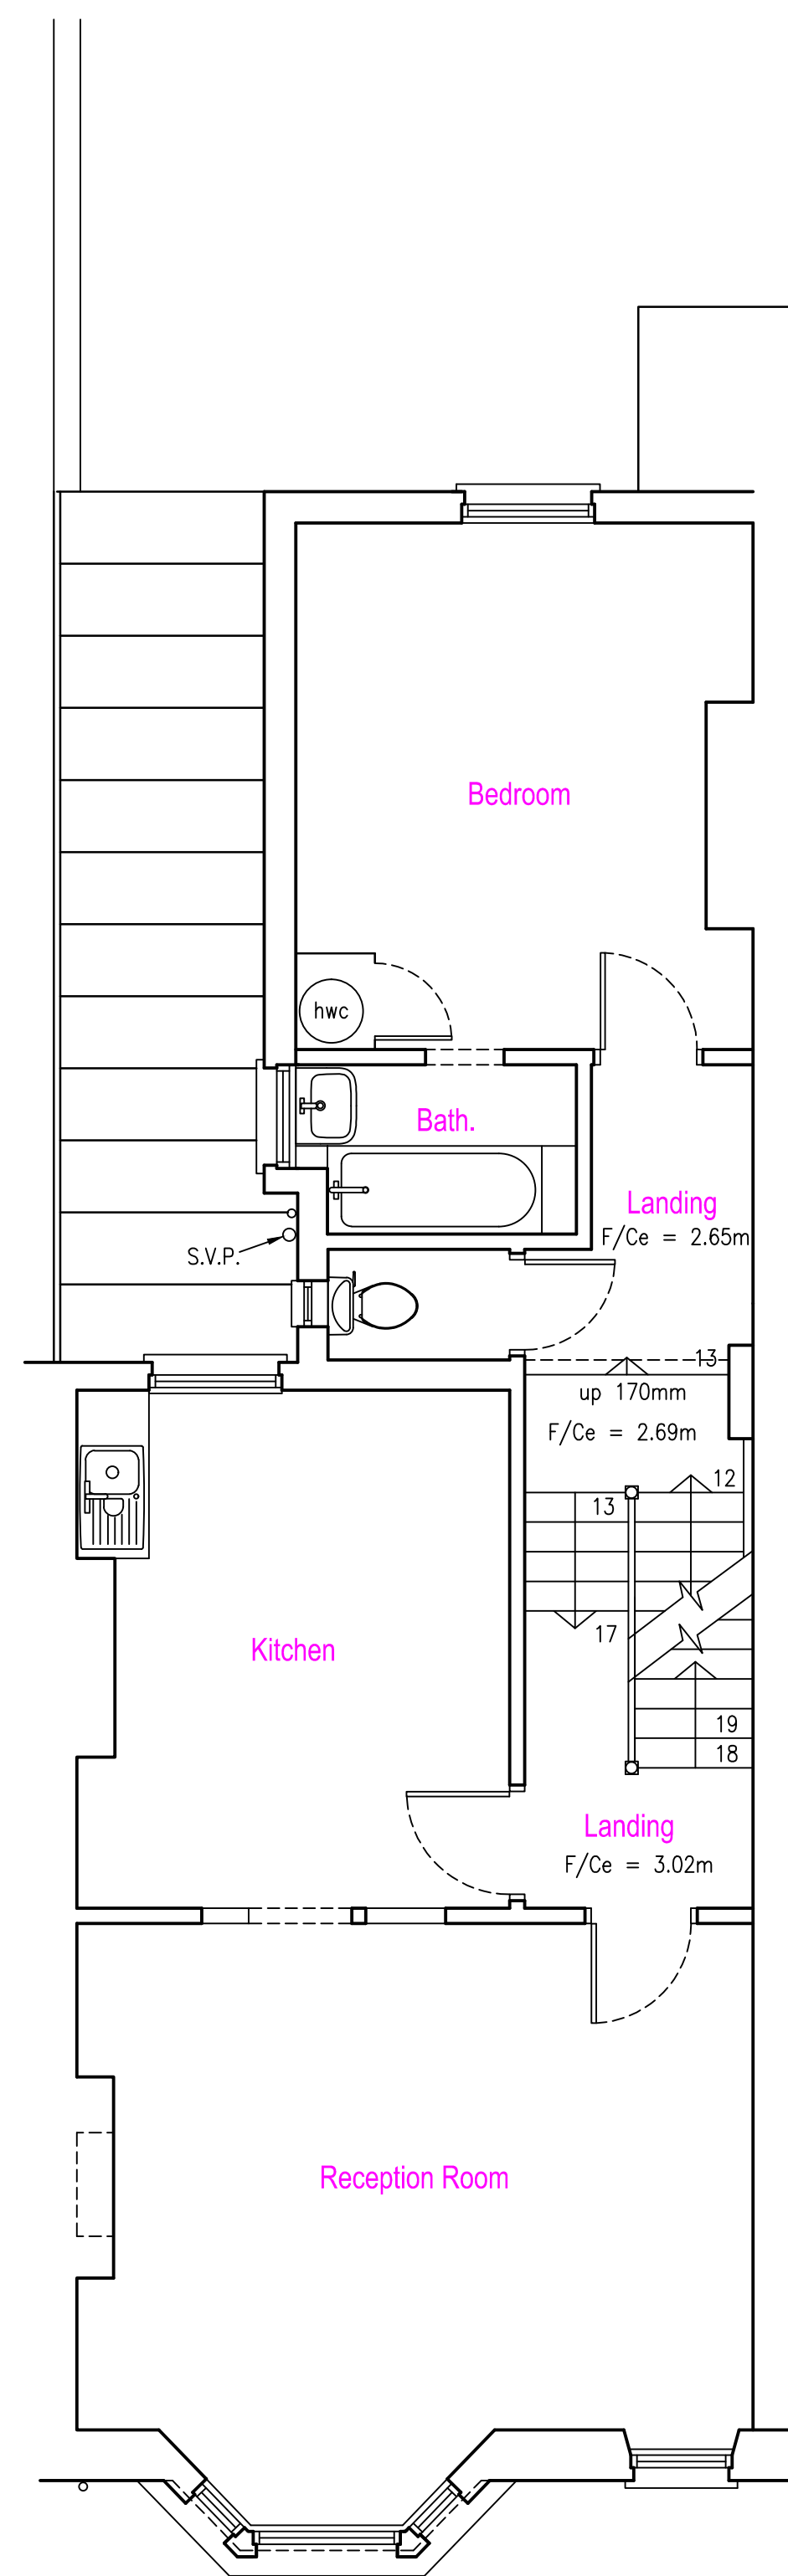

First Floor Plan 1:50

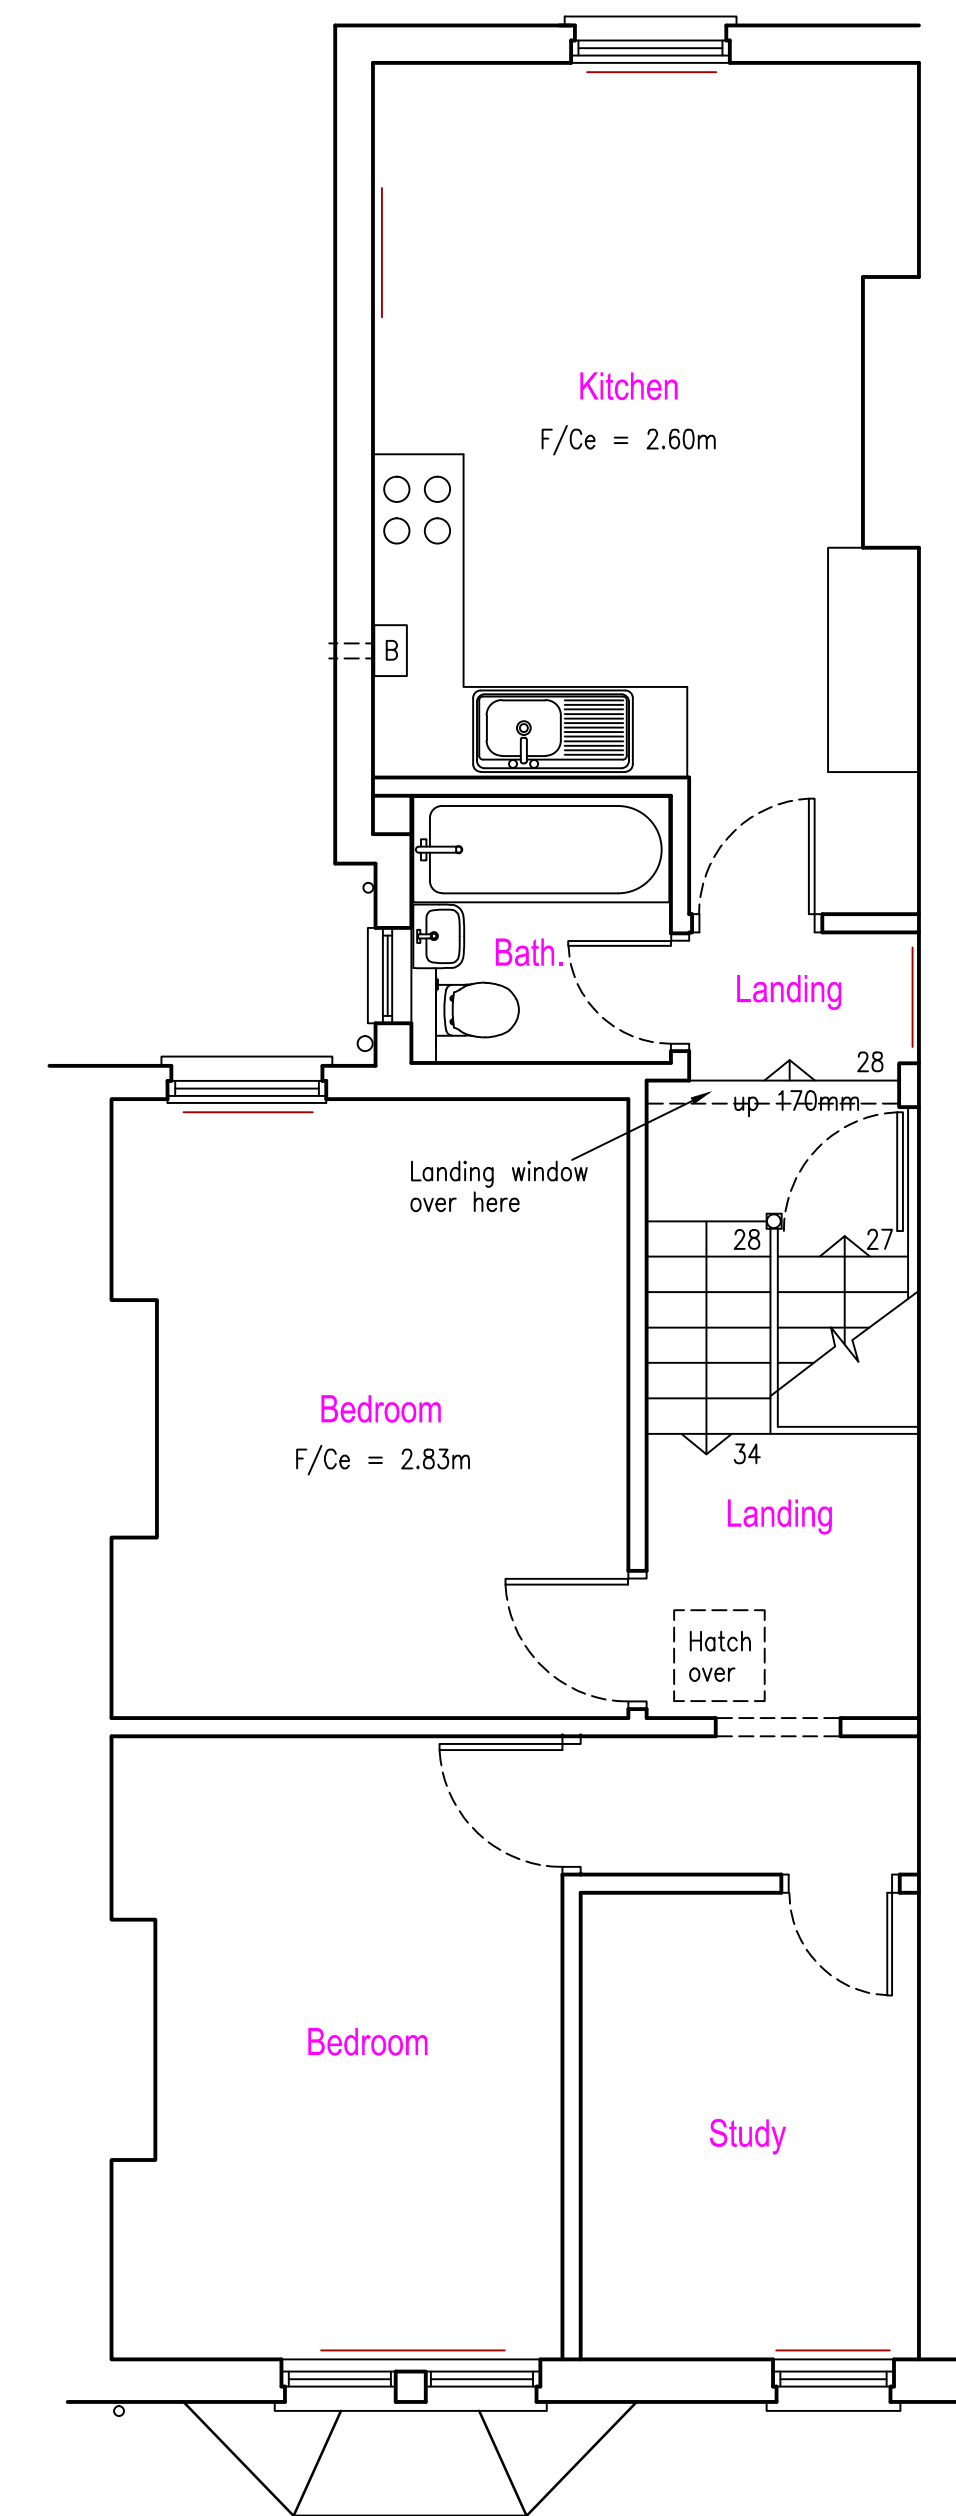

Second Floor Plan 1:50

EXISTING

Drawing Title	
Existing Plans	
Scale 1:50 (plot at oversize A1)	
Date May 2025	Drawn by A. Lloyd Architect
Dwg No ARE/01	Rev