




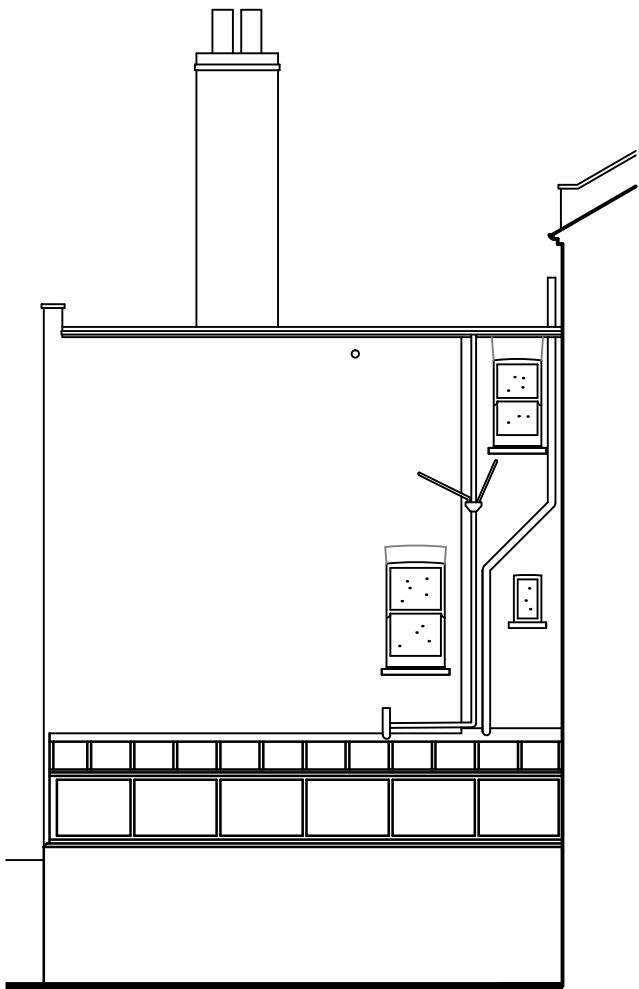

S.W. Rear Elevation 1:200


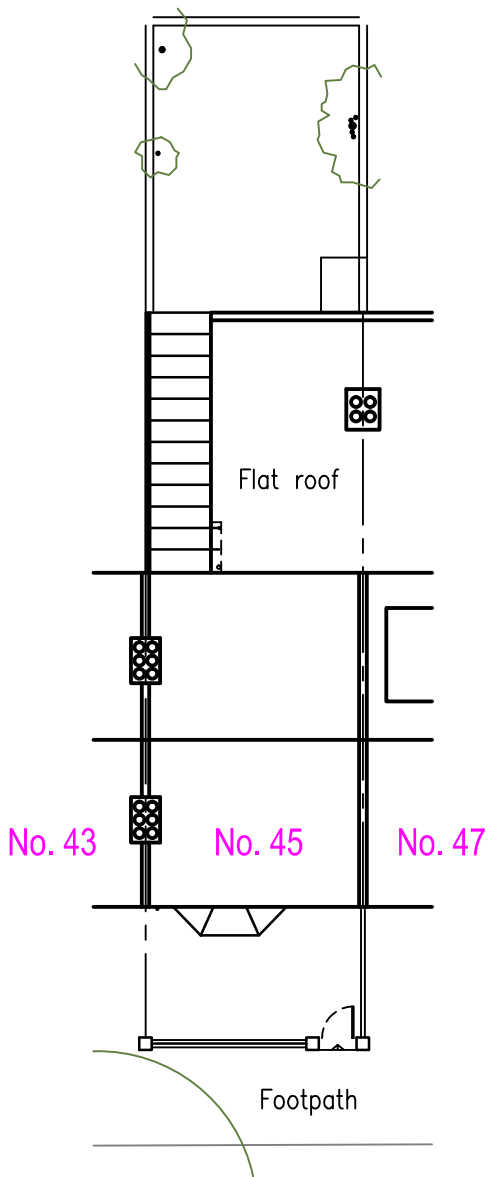


S.E. Side Elevation 1:200

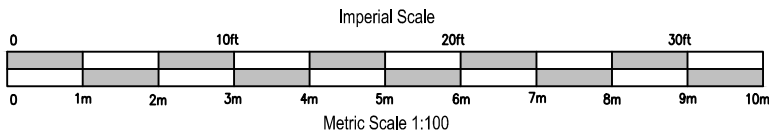


COURTHOPE ROAD

Site/Roof Plan 1:200

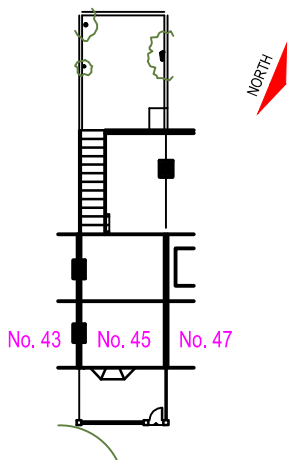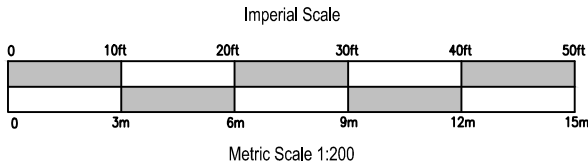

COURTHOPE ROAD

Block Plan 1:500

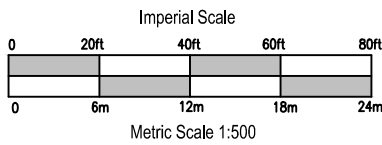

EXISTING

General notes:

Materials:

Slate pitched main roof
Golden brickwork at rear (white painted render at front)
White painted timber framed sash windows
Mainly black uPVC guttering

© copyright

ABRACAD

The Atrium, Broad Lane, Bracknell, Berkshire, RG12 9BX
01344 481047 / 07763 058779
services@abracad.co.uk
www.abracad.co.uk
Established in 1982

Firmness Commodity *D'light*

Client
P. Arena & S. Barbara

Job Title
Proposed alterations at:
45 Courthope Road,
Hampstead Heath,
London,
NW3 2LE

Drawing Title
Existing Plans & Elevations

Scale 1:100, 1:200 & 1:500 (plot at oversize A2)

Date May 2025

Drawn by A. Lloyd Architect

Drg No ARE/02

Rev