
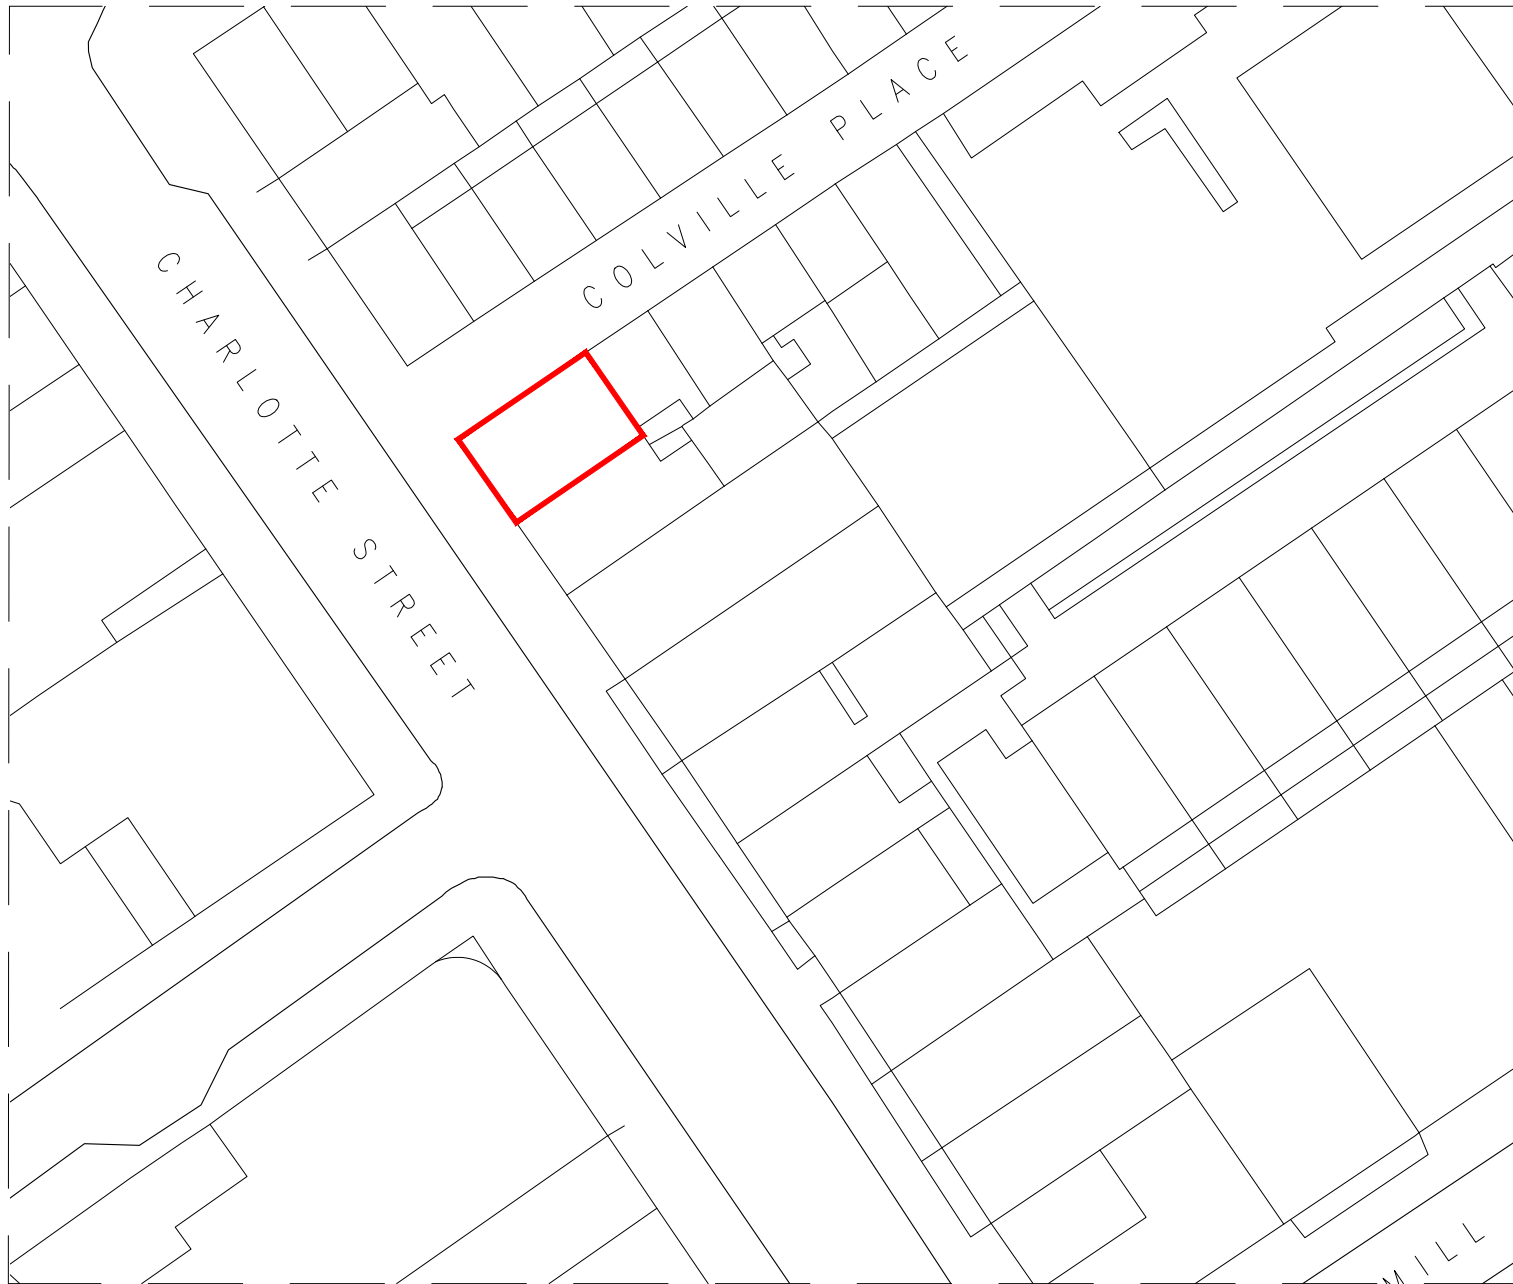


NOTES

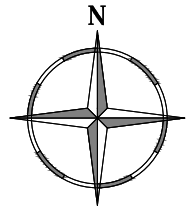

A	15/04/25	ISSUED TO INFORMATION	VP
REV.	DATE	PURPOSE	DRAWN
CLIENT THE BARN COFFEE ROASTERS UK LTD			
PROJECT 36 CHARLOTTE STREET, LONDON W1T 2NJ			
TITLE SITE PLAN			
REVISION	DWG No.	SCALE	
A	DATE	DRAWN	CHECKED
	APR '25	VP	APF

SKK DESIGN

INTERIOR, ARCHITECTURAL & RETAIL DESIGN

The Mill
Stortford Road
Hatfield Heath
CM22 7DL

Tel: 020 3150 2247
www.senkenken.com