
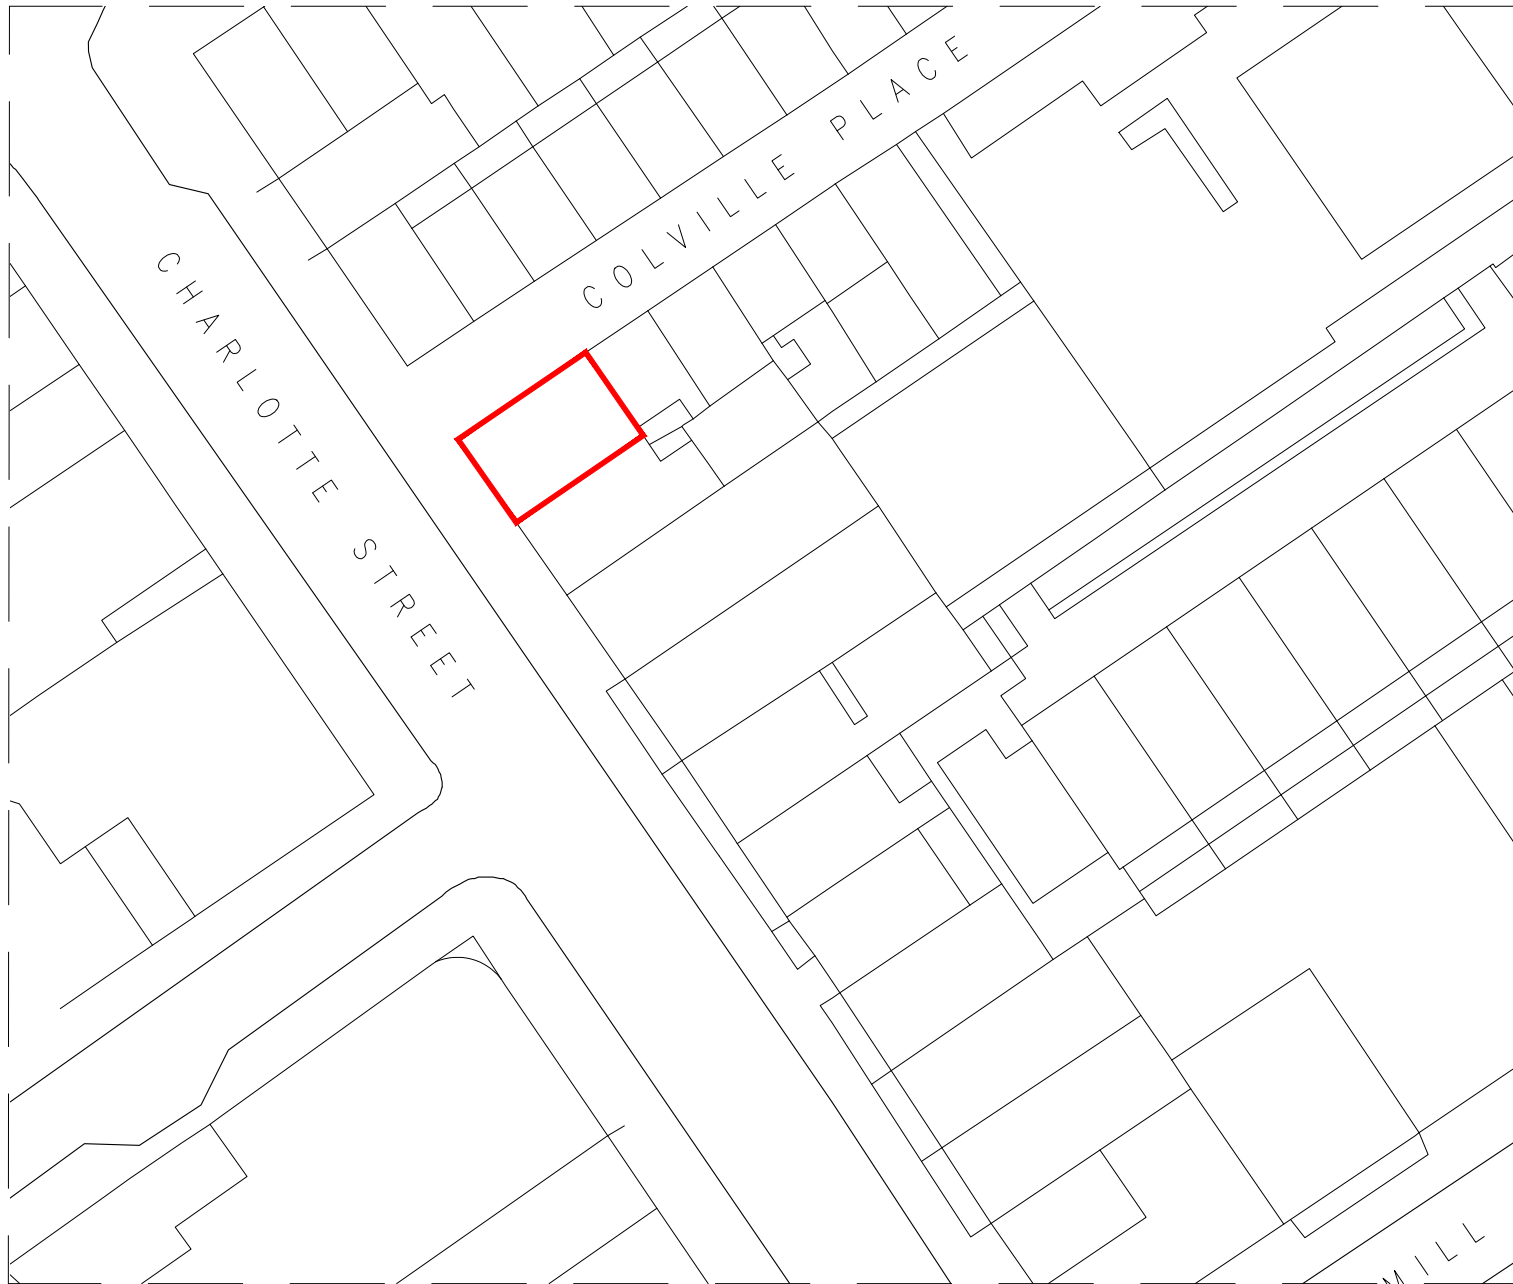


NOTES

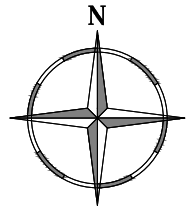

REV.	DATE	PURPOSE	DRAWN
A	15/04/25	ISSUED TO INFORMATION	VP

CLIENT THE BARN COFFEE ROASTERS UK LTD
PROJECT 36 CHARLOTTE STREET, LONDON W1T 2NJ
TITLE SITE PLAN

REVISION	DWG No.	SCALE
A	SKK4271/116	1:500 @ A4
DATE	DRAWN	CHECKED
APR '25	VP	APF

SKK DESIGN

INTERIOR, ARCHITECTURAL & RETAIL DESIGN

The Mill
Stortford Road
Hatfield Heath
CM22 7DL

Tel: 020 3150 2247
www.senkenken.com