


Chair size: 425mm (W)
430mm (D)
810mm (H)
Table diameter: Ø 600mm (W)

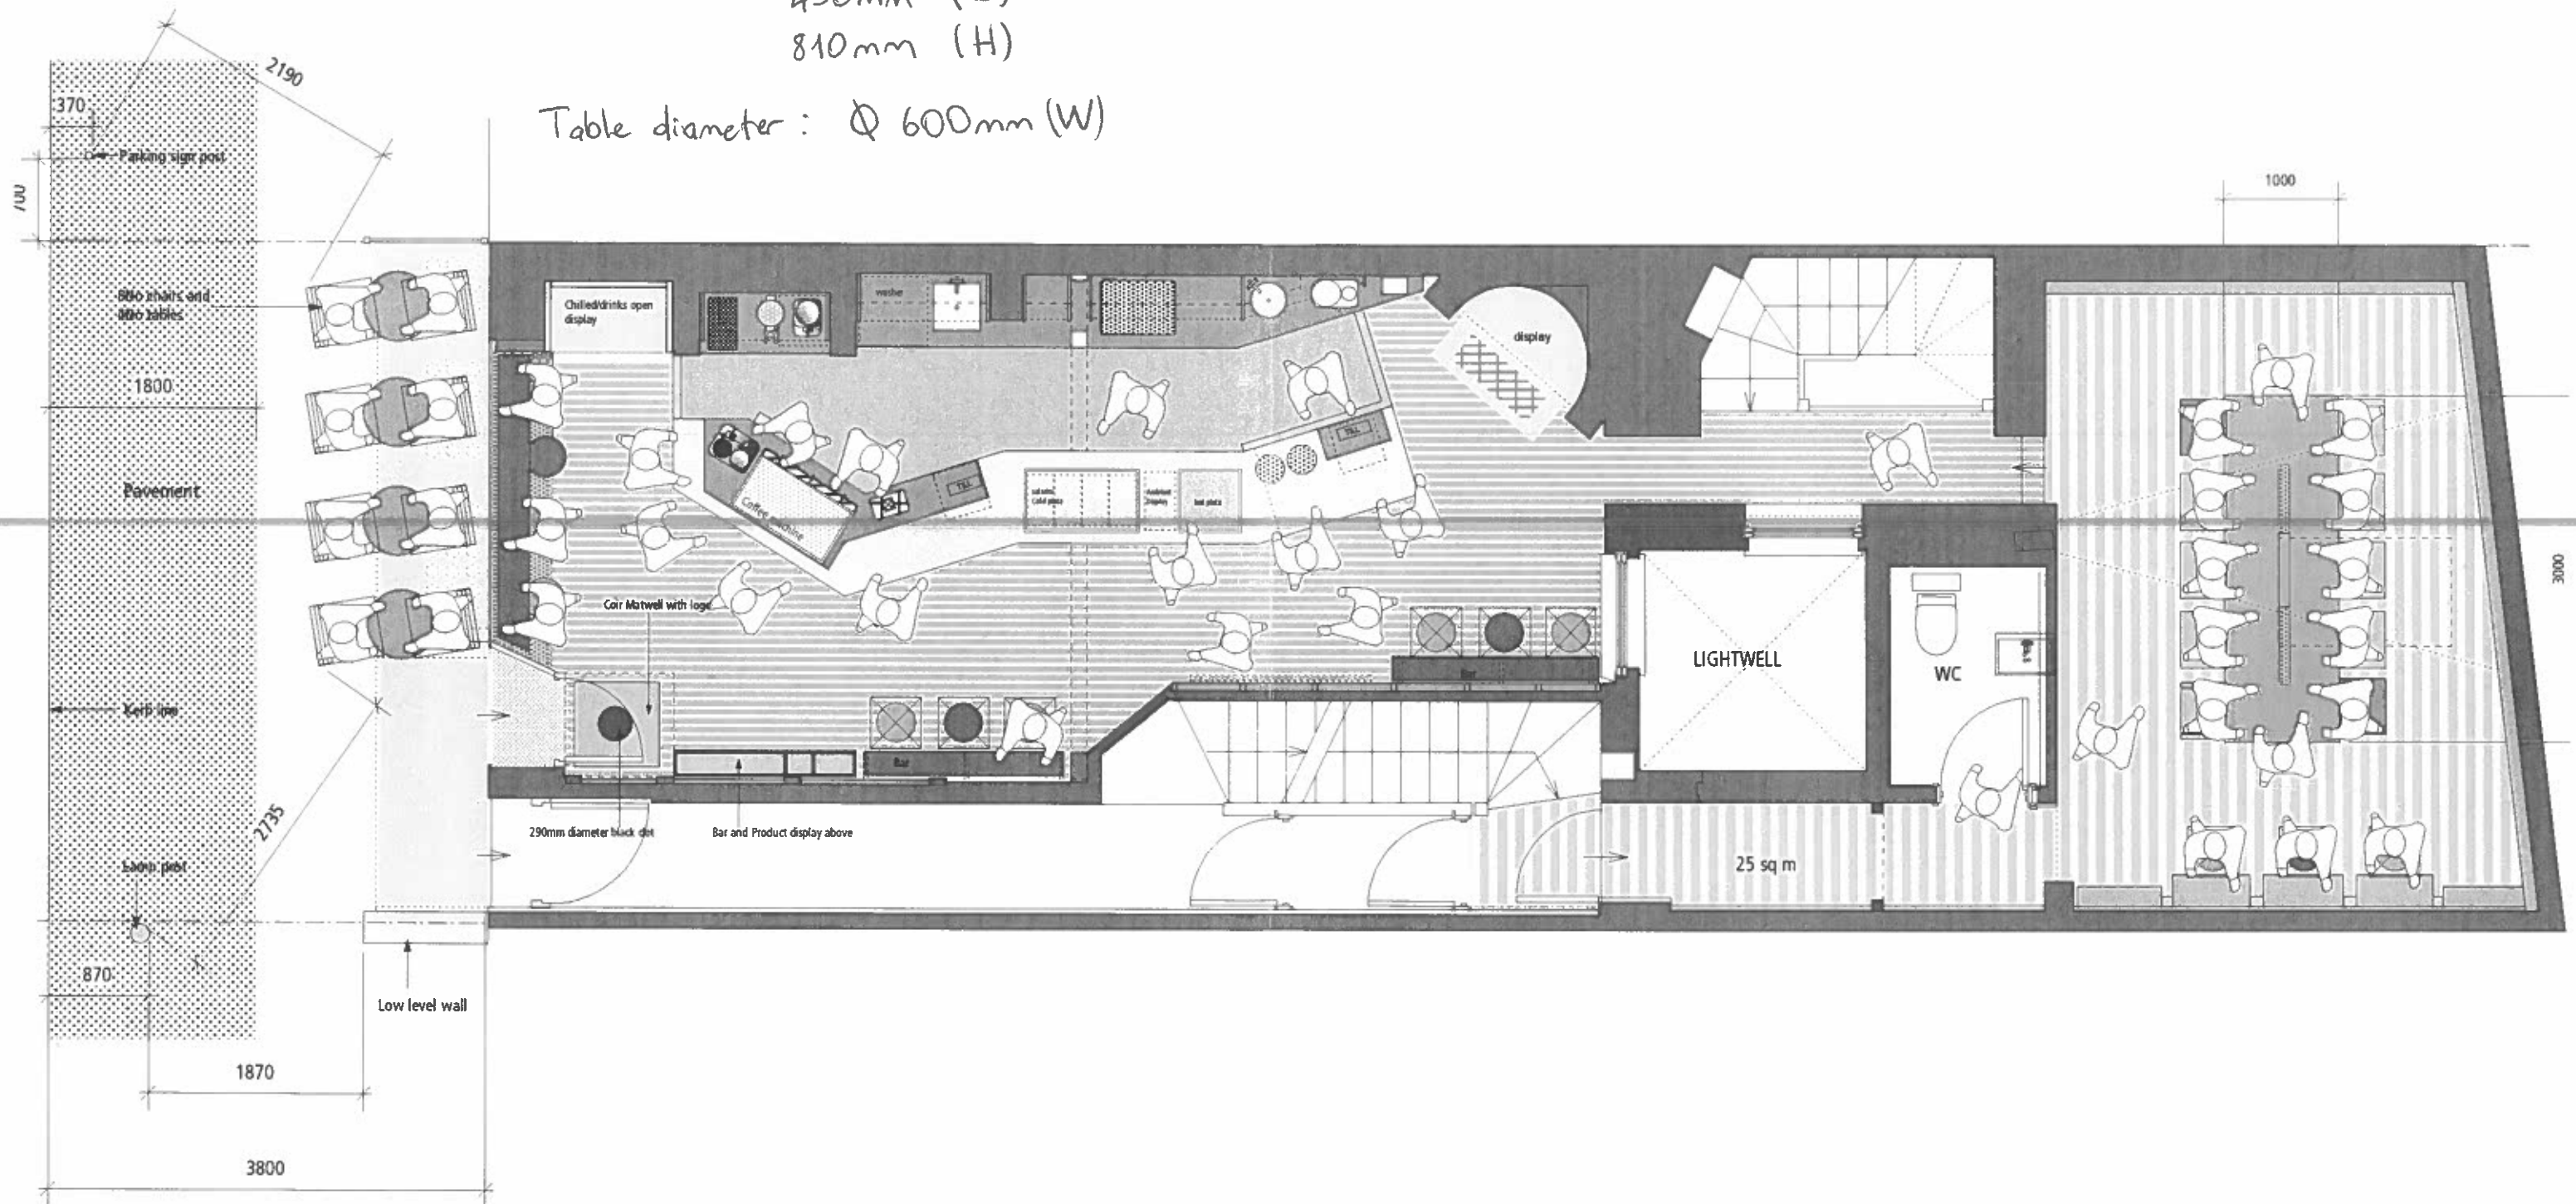

Project 34 GT QUEEN STREET

Drawing Title Proposed Ground Floor Plan

Drawing No 315/GA/03L

Scale : 1:50

Date : FEB 2014

Final dimensions to be verified on site. Do not reproduce without AHArchitects permission.

89 Wellington Road Bush Hill Park Enfield EN1 2PL
Tel: 0208 360 4677 Fax 0207 837 7575 Mob 07768 803 590
E-mail : ahmet@ah-architects.com

AHA



Scale 1:50