


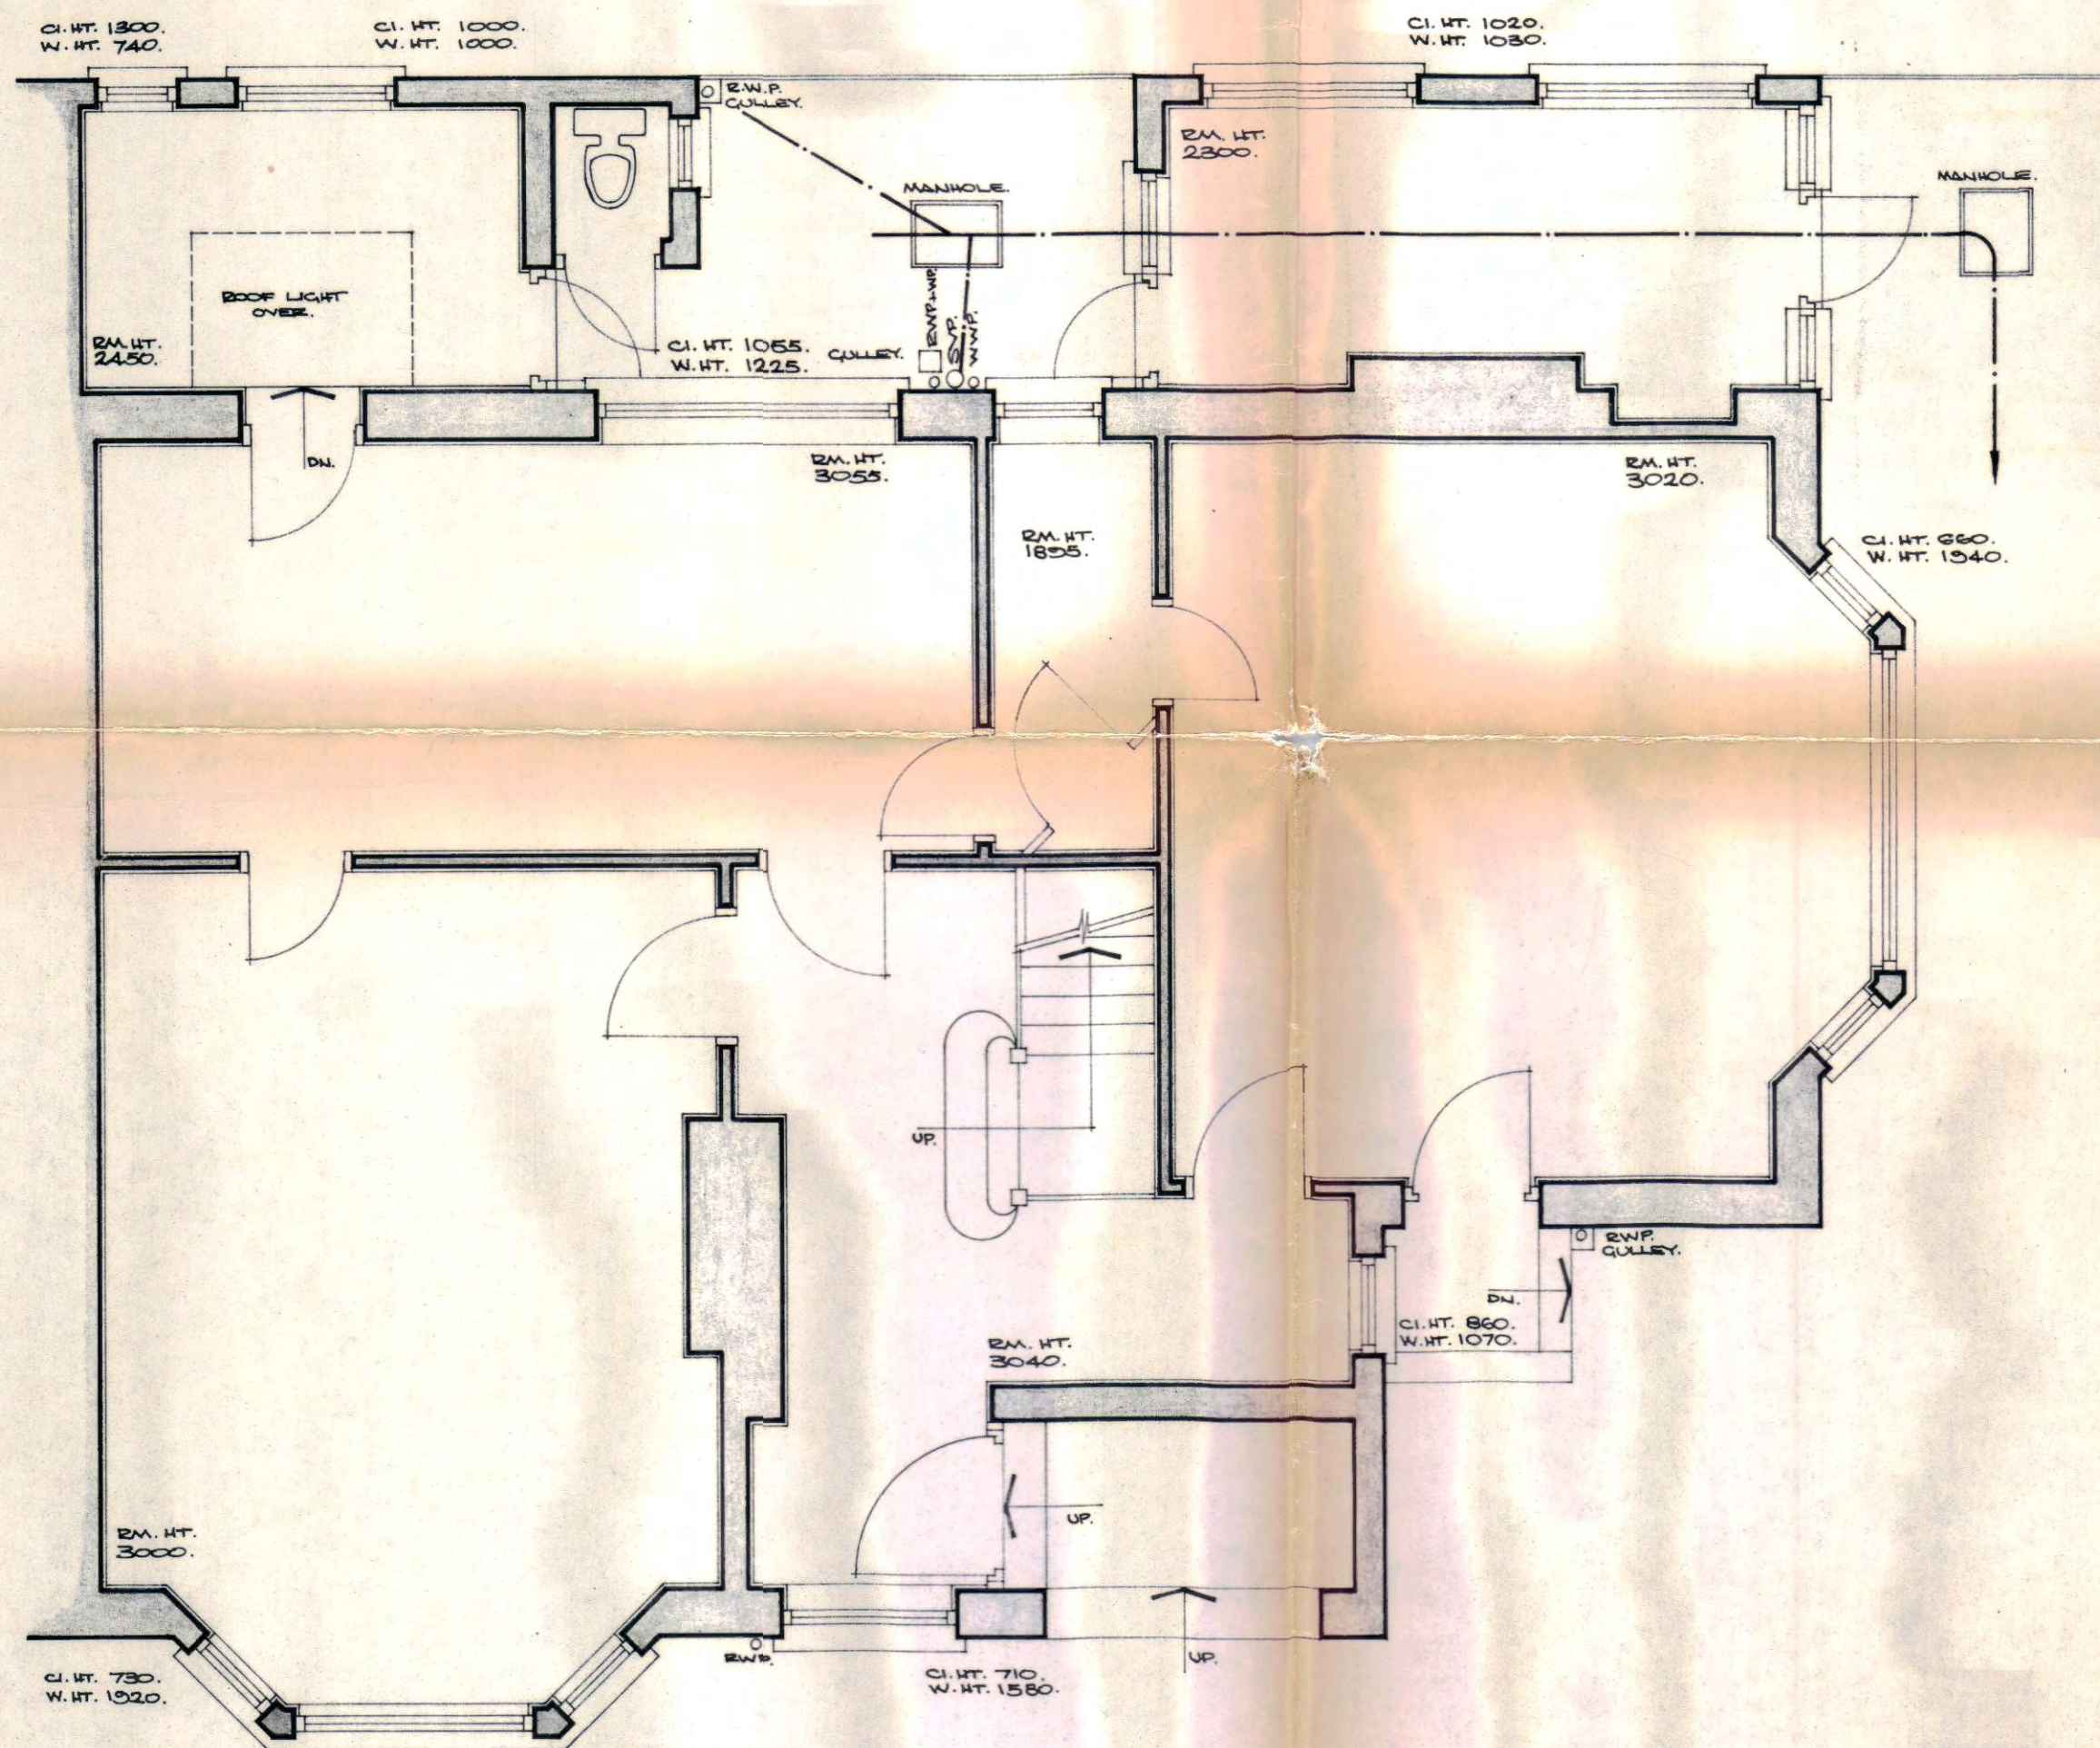

GROUND FLOOR PLAN.

CTP/14/6/7/35966.

NOTES

REVISIONS

A	
B	
C	
D	
E	
F	
G	
H	
I	
J	
K	
L	

ALL DIMENSIONS TO BE CHECKED ON SITE PRIOR TO COMMENCEMENT OF WORK AND ANY DISCREPANCIES TO BE BROUGHT TO THE ATTENTION OF THE SURVEYOR.
SETTING OUT TO BE AGREED ON SITE PRIOR TO COMMENCEMENT OF WORK.

18 PLATTS LANE,
LONDON, NW3.

EXISTING GROUND FLOOR
PLAN.

Alan Webber and Partner,
Architect and Surveyor,
7, Tavistock Court,
Tavistock Road,
CROYDON, CR9 2ED.
tel: 01-681-1276/7

Scale: 1:50.	Date: Mar.1983	Drwg. No. C-679-3
-----------------	-------------------	----------------------