





2 STONELEIGH TERRACE - KEY PLAN
1:2500

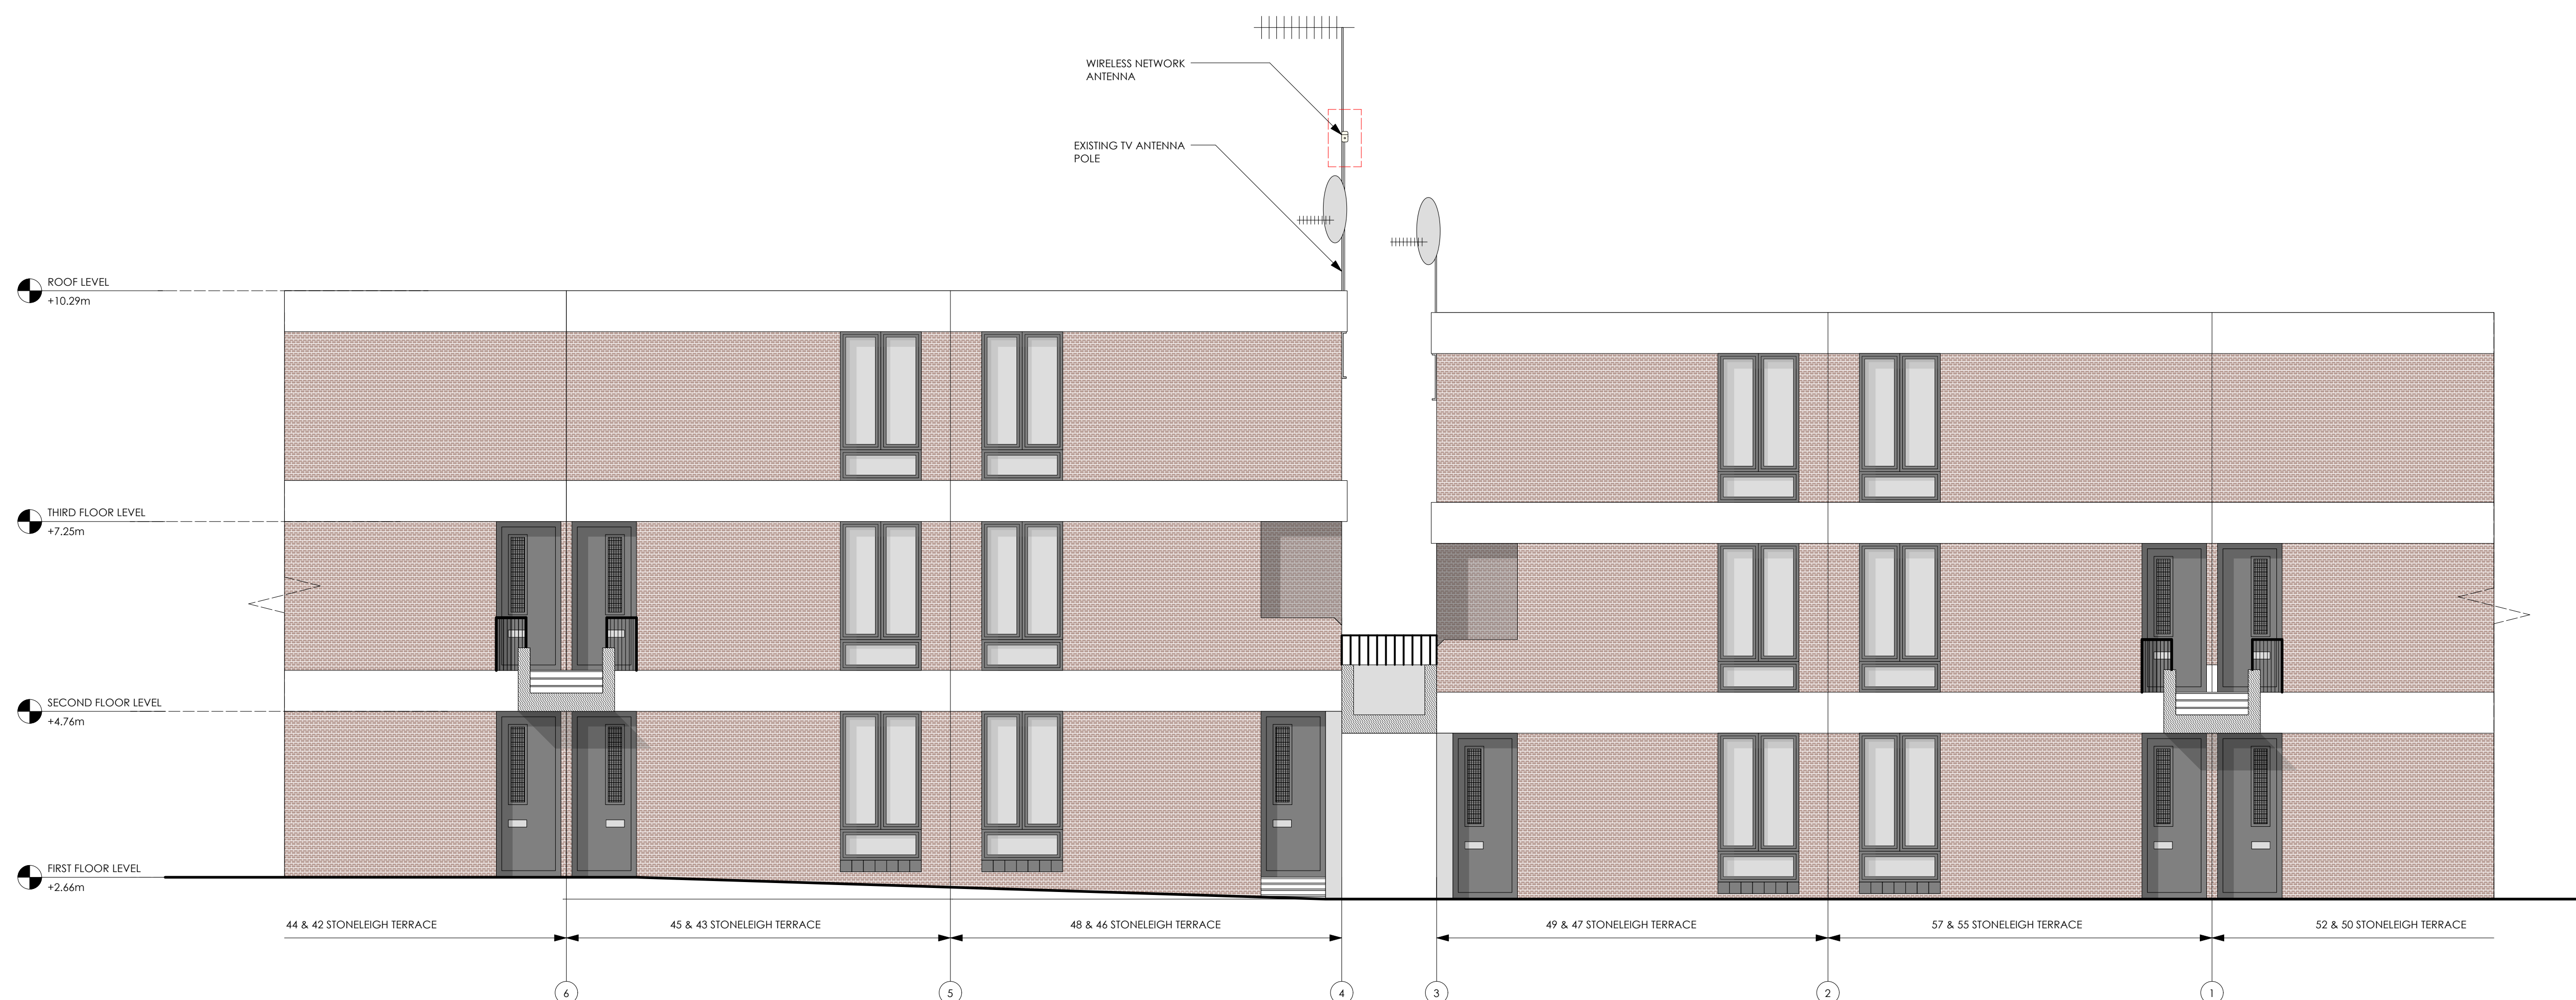

1 NORTH WEST ELEVATION - STONELEIGH TERRACE
1:50

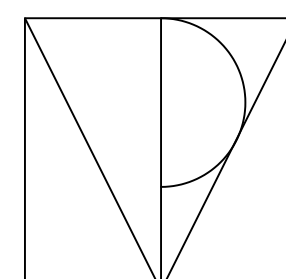

LEGEND:

PROPOSED AREA OF WORKS

REVISION NOTES:
1 15/05/2025 PROPOSED ANTENNA SUPPORTING POLE & ANTENNA REMOVED

GENERAL NOTES:
1. ALL DIMENSIONS IN MM UNLESS OTHERWISE STATED
2. ALL DIMENSIONS TO BE CHECKED ON SITE BY THE CONTRACTOR
3. DO NOT SCALE FROM THIS DRAWING
4. TO BE READ IN CONJUNCTION WITH RELEVANT CONTRACT DRAWINGS
5. TO BE READ IN CONJUNCTION WITH RELEVANT ENGINEERS DRAWINGS
6. REPORT ANY ERRORS, OMISSIONS AND DISCREPANCIES TO THE ARCHITECT

Project Title: STONELEIGH TERRACE
Project Ref: 1208
Status: PLANNING
Scale: 1:50 / A3
Sheet Title: PRO. NORTH WEST ELEVATION
Sheet Ref: P312 / 1