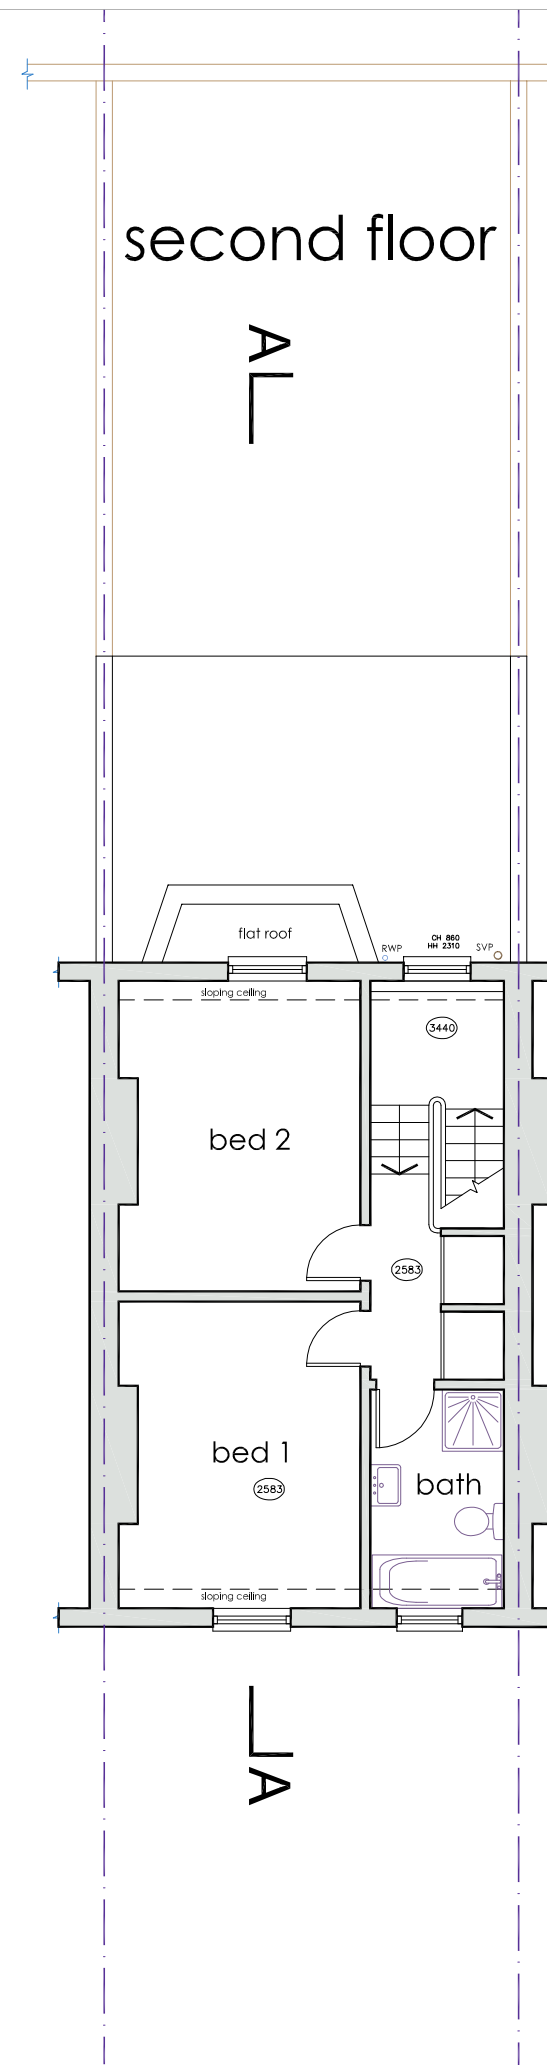
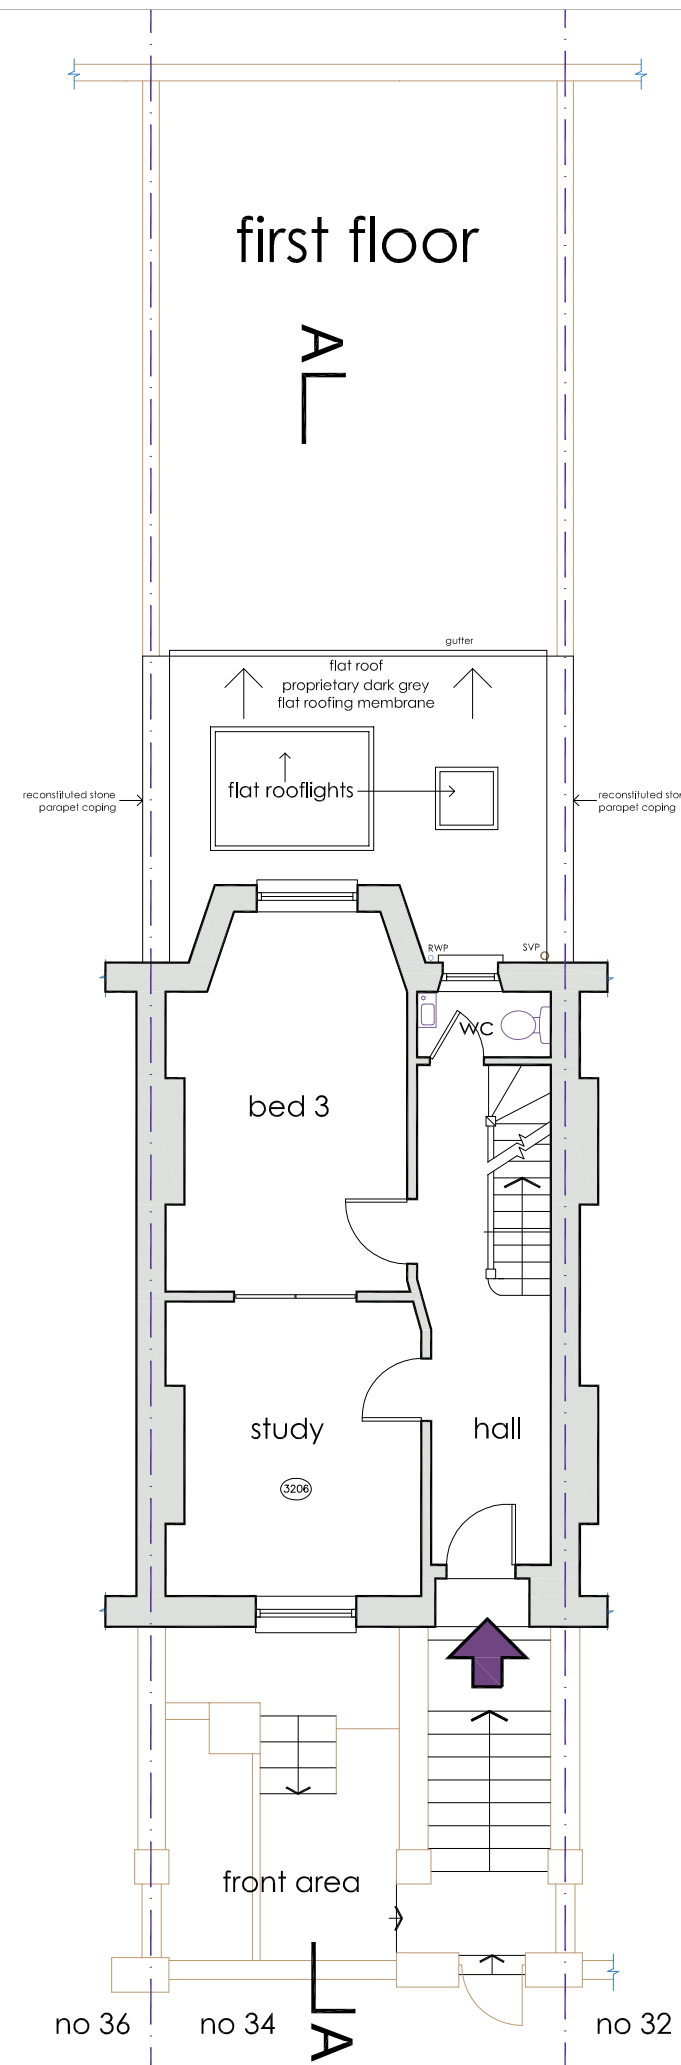
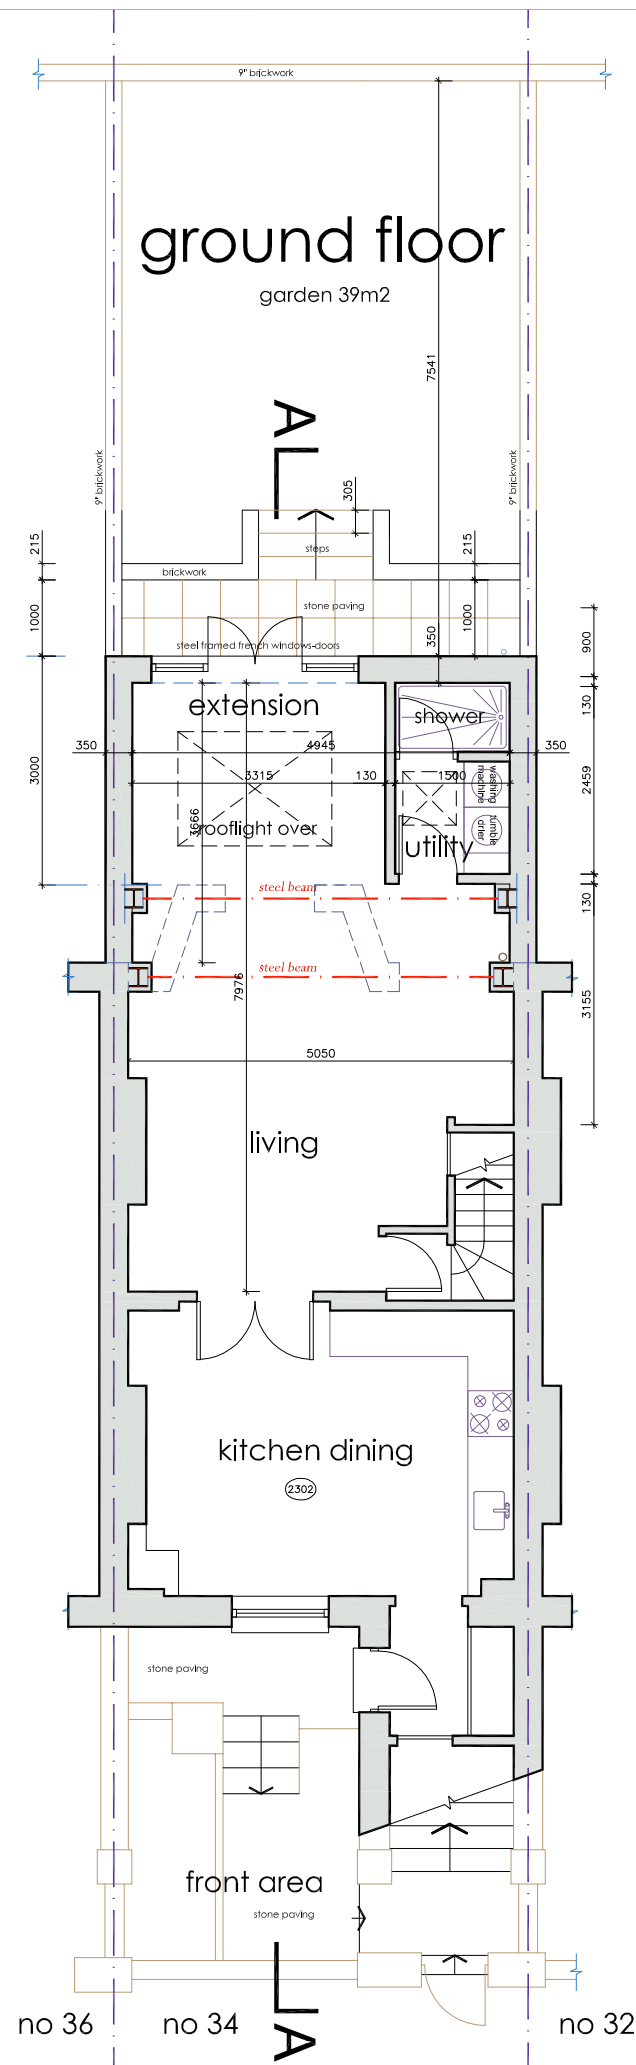


floor plans
as proposed

DVM ARCHITECTS			
4a Murray Street . London . NW1 9RE Telephone 0207 485 2121 . Facsimile 0207 267 2527 e-mail: studio@dvmarch.com			
Client			
Mr and Mrs Foinette			
Project			
34 Marquis Road London NW1 9UB			
Title			
Floor Plans as PROPOSED			
Scale	Date	Job No.	
1:50	23.04.25	1308	
Drawing No.			Rev.
1308-13			B

All dimensions are to be checked on site.
 © This drawing is copyright and remains the property of David & Victoria Mercer at all times and may not be reproduced in part or whole without written consent.