


0123456metres

scales 1:50 @ A1  
1:100 @ A3



rear elevation

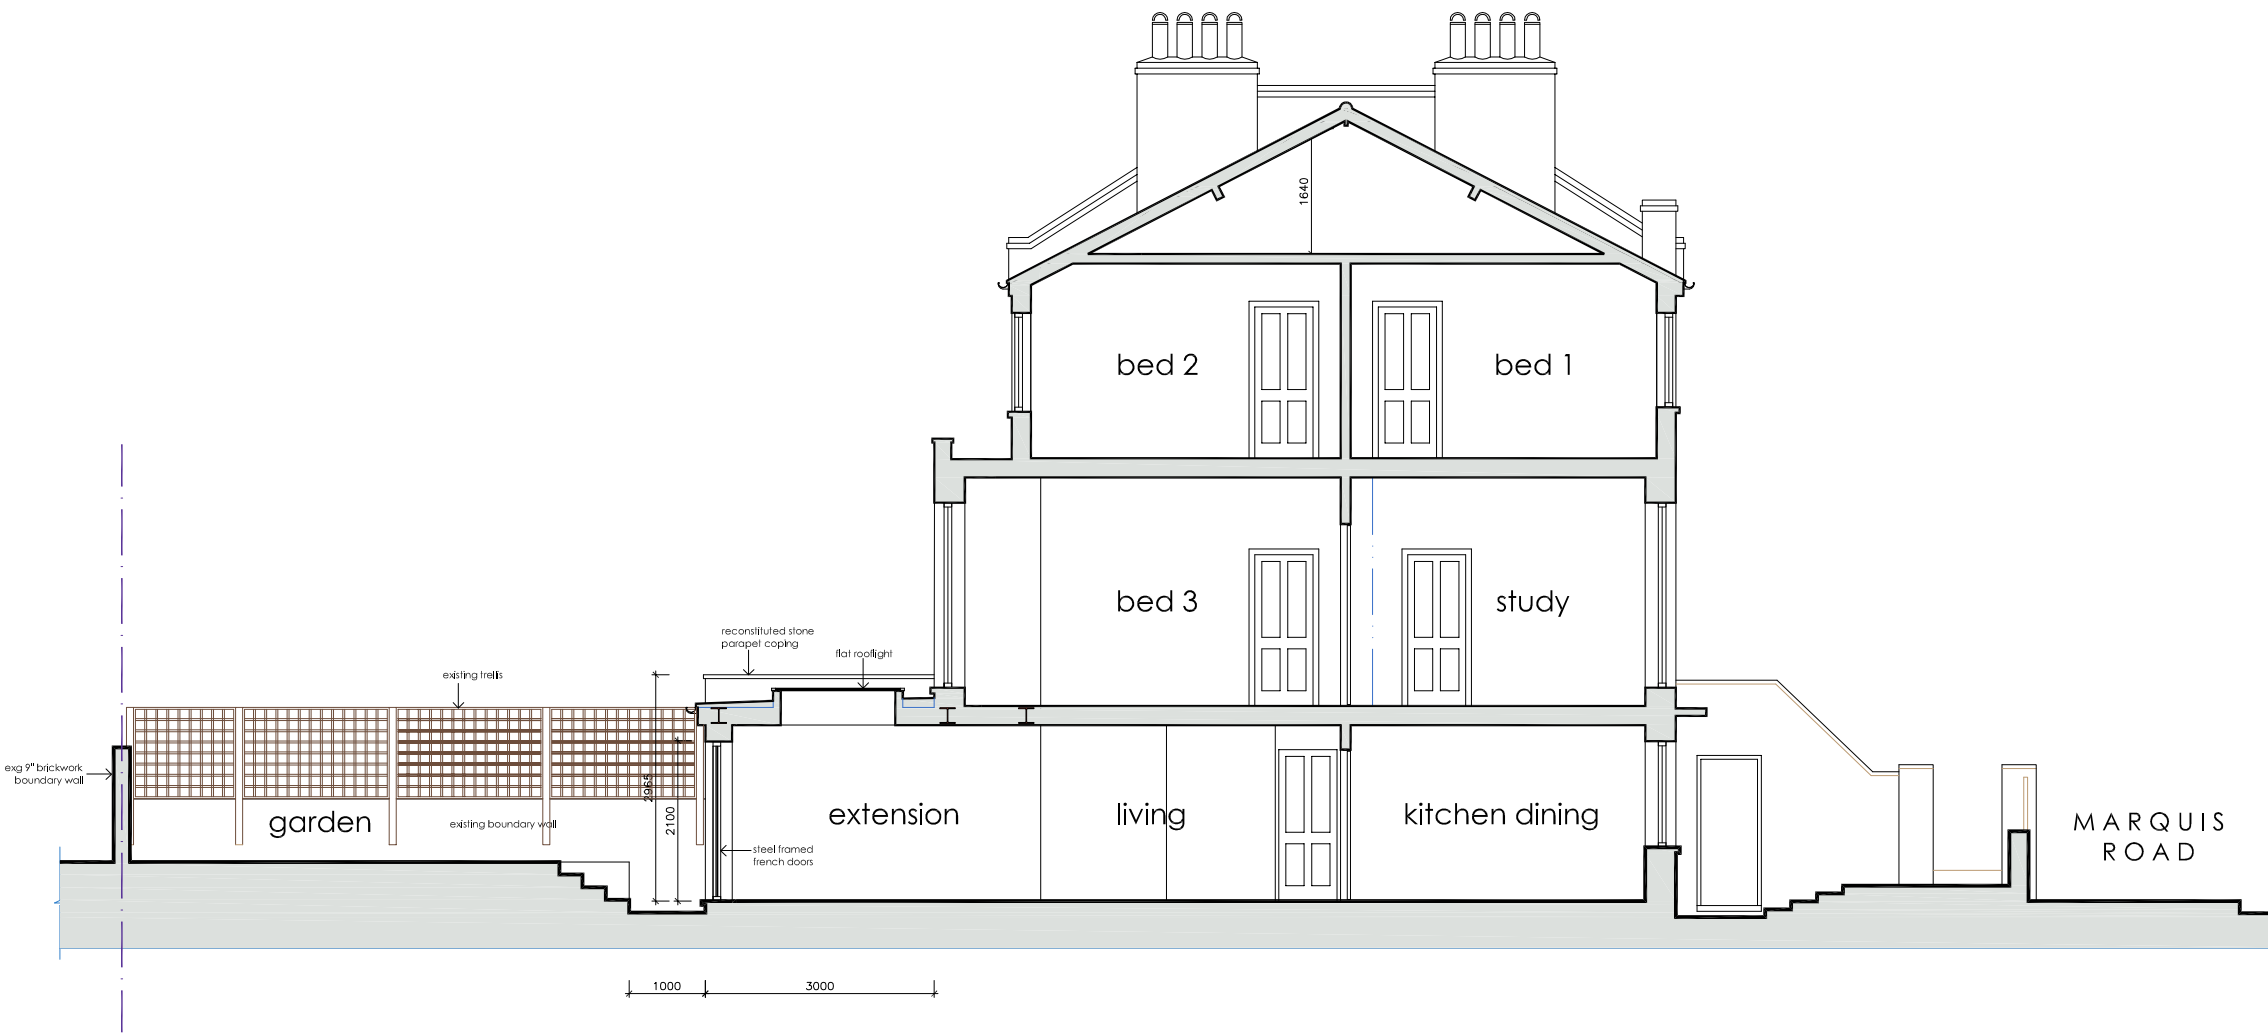

section AA

rear elevation + section AA as proposed

DVM  
ARCHITECTS

4a Murray Street . London . NW1 9RE  
Telephone 0207 485 2121 . Facsimile 0207 267 2527  
e-mail: studio@dvmarch.com

Client

Mr and Mrs Foinette

Project

34 Marquis Road  
London NW1 9UB

Title

Elevation & Section AA  
as PROPOSED

Scale	Date	Job No.
1:50	23.04.25	1308
Drawing No.	Rev.	
1308-14	B	

All dimensions are to be checked on site.  
© This drawing is copyright and remains the property of David & Victoria Mercer  
at all times and may not be reproduced in part or whole without written consent.