



Communal entrance and hallway

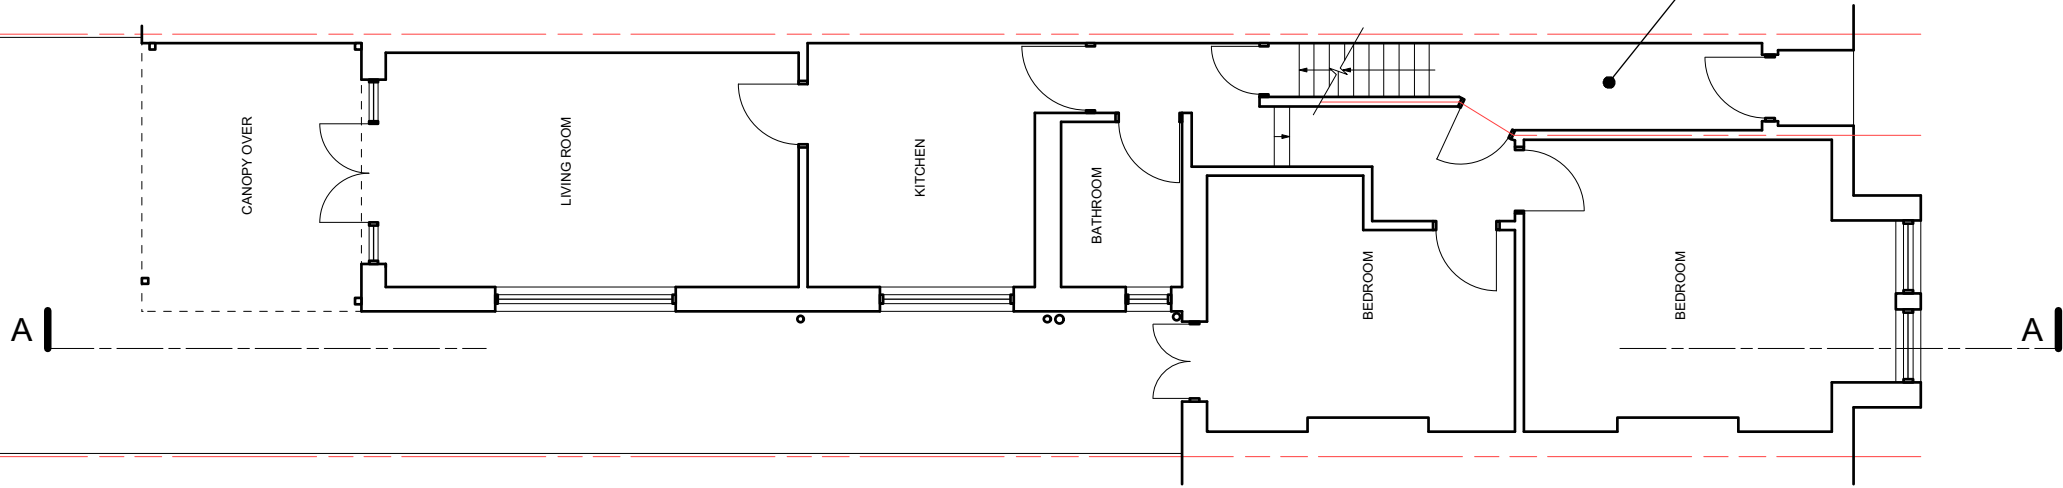

01
001 Ground Floor Plan, As Existing
PLAN 1:100

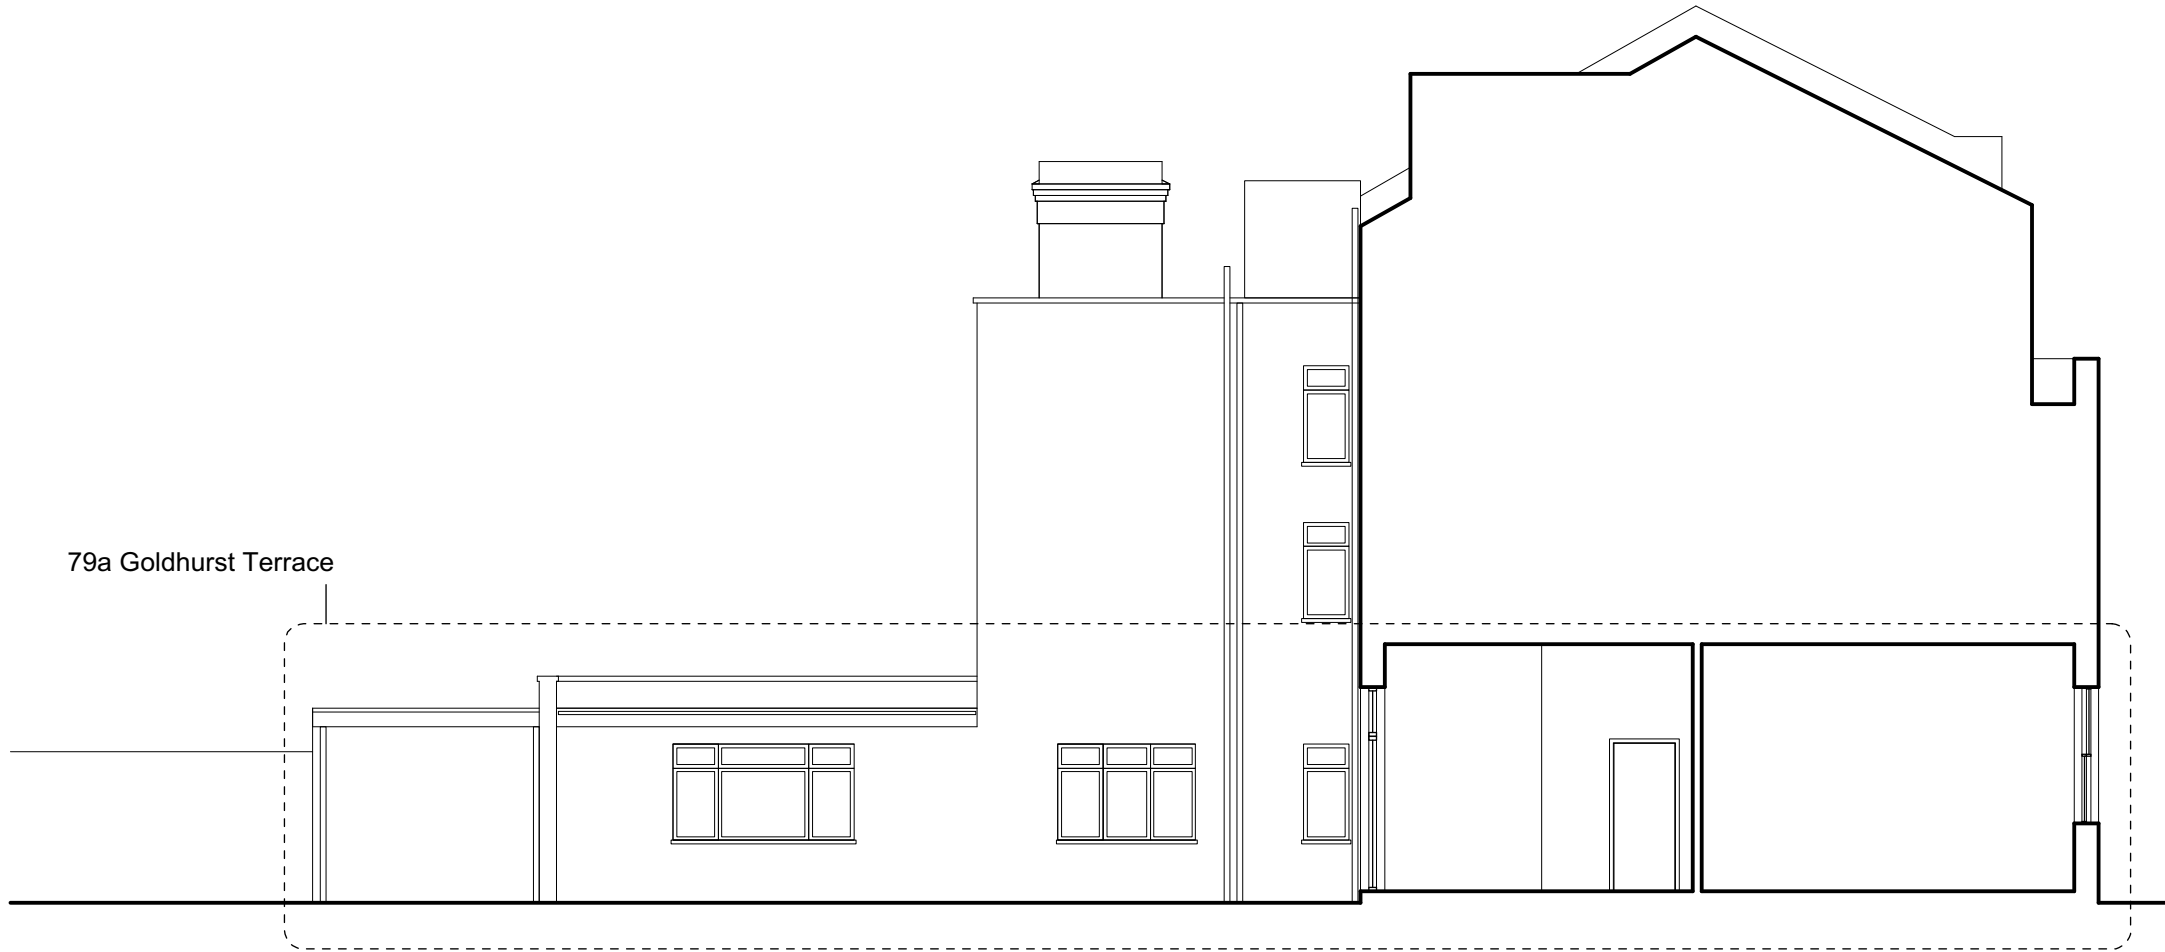

02
001 Section A-A, As Existing
SECTION 1:100

REVISIONS	
Rev A - section marks added	28.04.2025
Rev B- new revision	08.05.2025

Do not scale off this drawing.


Any errors or omissions to be reported to 100A ARCHITECTS LTD immediately.

This drawing and design is the copyright of 100A ARCHITECTS LTD and is not to be used for any purpose without their consent.

All dimensions are to be verified on site before commencing work.

This drawing shall be read in conjunction with all relevant documents.

To be read in conjunction with SE and other consultants' information.

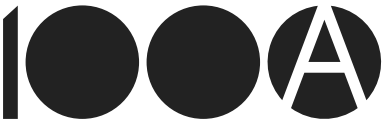

100A ARCHITECTS LTD

russell@100aarchitects.co.uk
100a West End Lane HA5 3NG

DRAFT - PLANNING			
PROJECT CODE 2502	PROJECT CONTACT Russell Everton	CLIENT Mei Bian	DRAWING TITLE As Existing Ground FI Plan & Section A-A
PROJECT ADDRESS 79a Goldhurst Terrace London NW6 3HA	DATE April, 2025	SCALE A1 1:100	SCALE A3
DRAWING No. 001	REV. B		