




1 Existing North East Elevation
Scale: 1:75

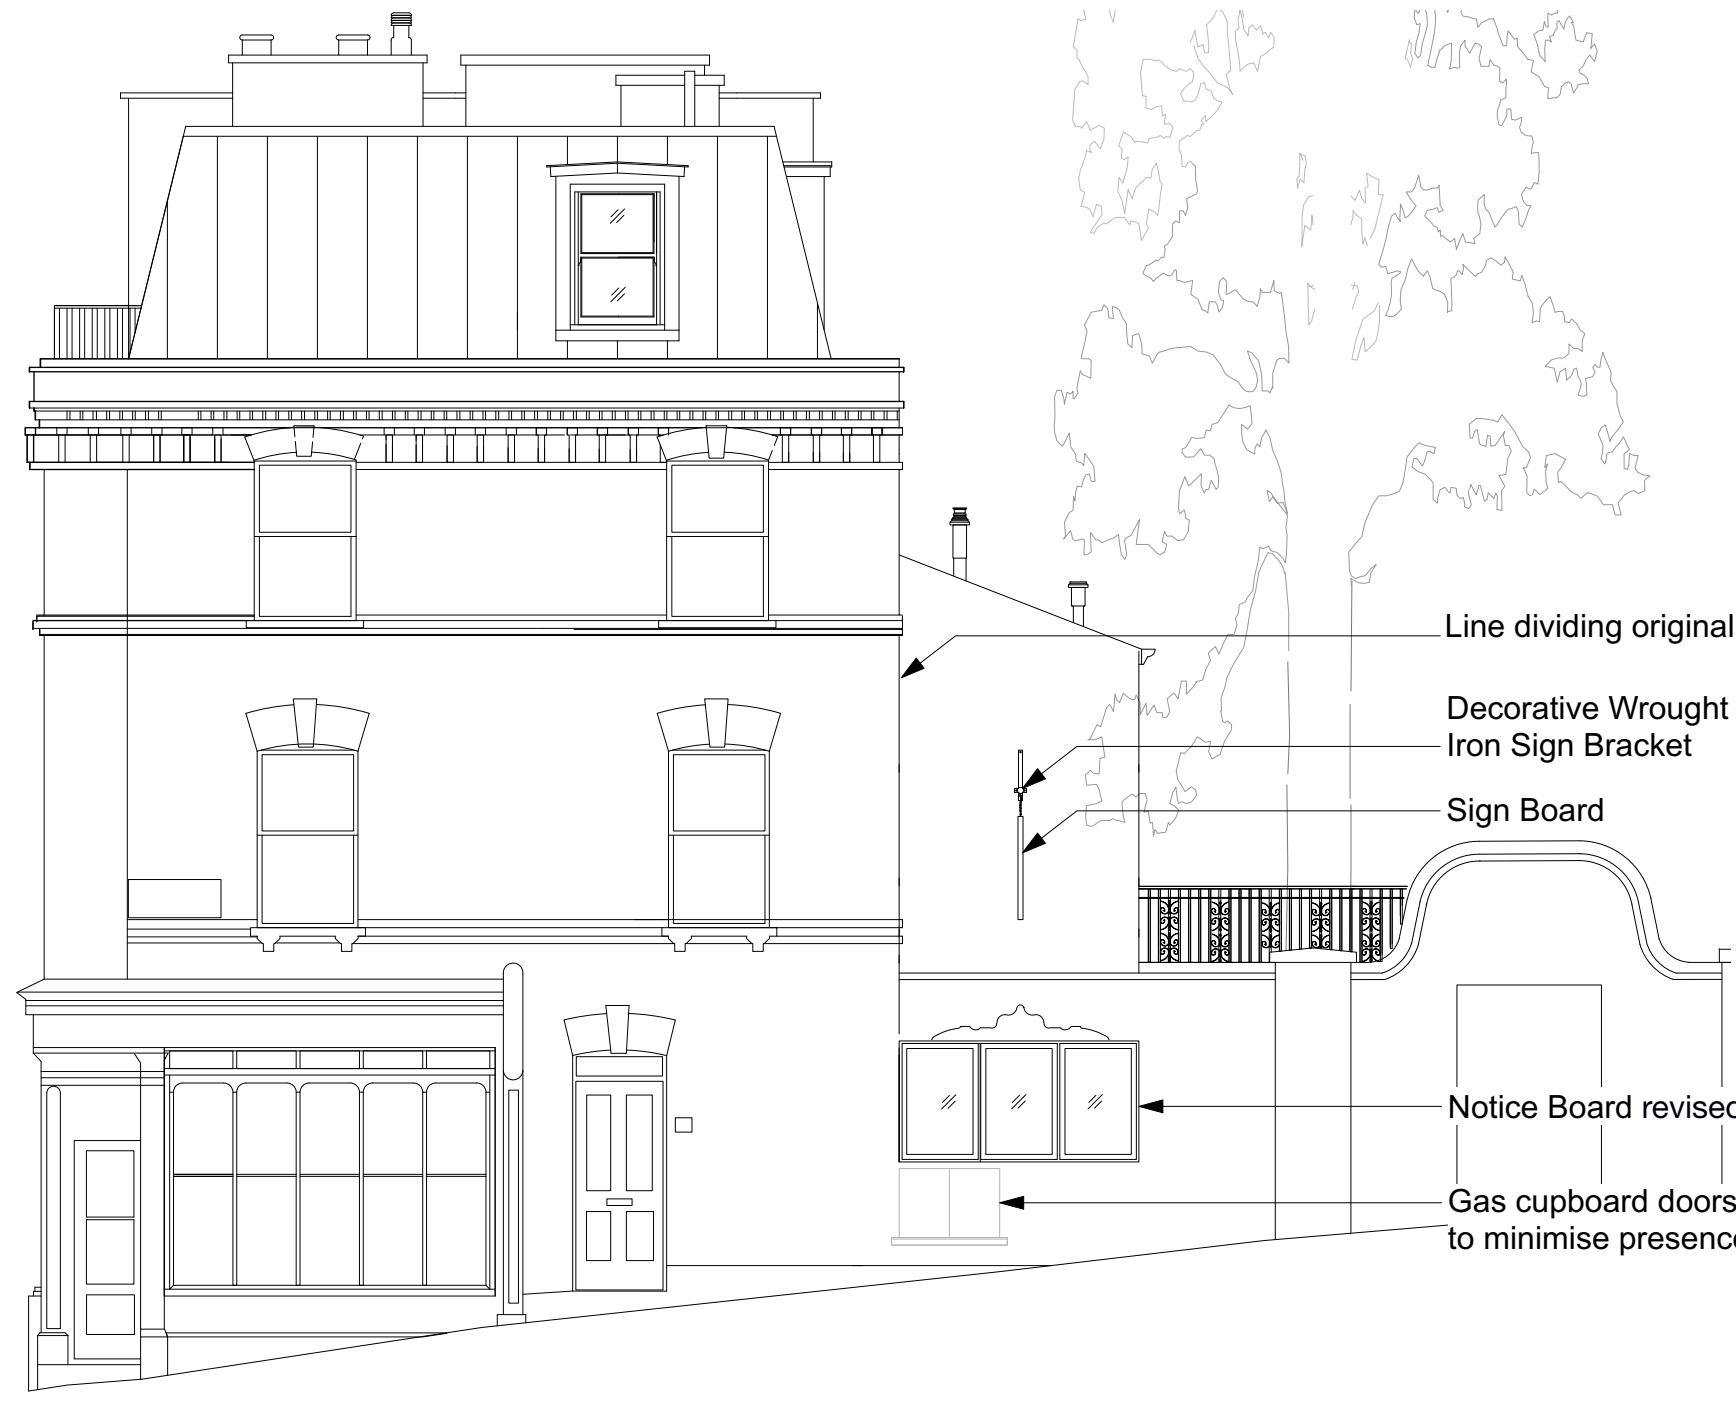

2 Proposed North East Elevation
Scale: 1:75




3 Existing North West Elevation
Scale: 1:75



4 Proposed North West Elevation
Scale: 1:75




Location Plan 1:1250

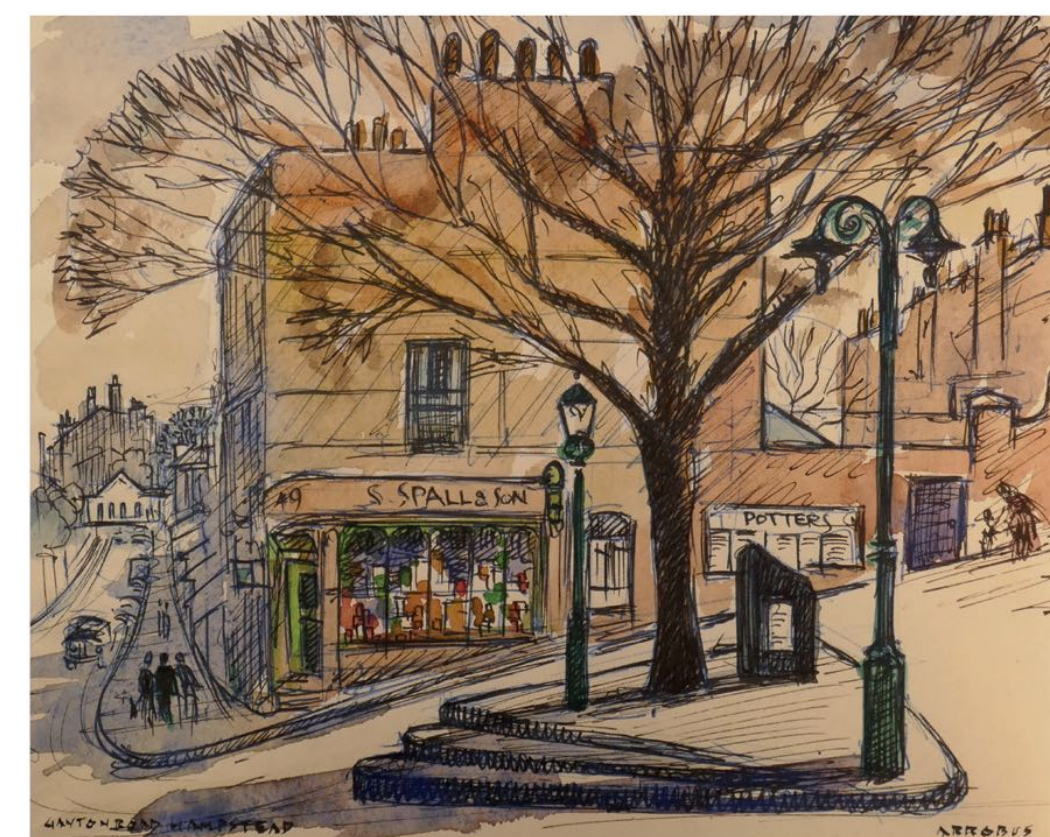

Spall the Grocer, corner of Gayton and Willow Roads.
Photo courtesy: Camden Local Studies and Archives Centre

Original Shop Sign shown in historic illustration
Proposed signage is in a similar location
Illustration source:
Camden Local Studies and Archives Centre

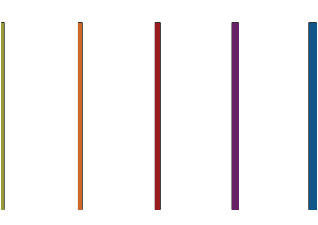Project title Well Walk Theatre Hampstead			
Drawing title Enlarged Notice Board New Signage Board			
Drawing type Existing and Proposed			
 40 Mortimer Street, London W1W 7RQ T +44 (0)20 3846 9230 www.plann.co			
Scale Check dwg	Size A1	Status Existing	
Drawn TH	Date 10.04.25	Checked -	Date -
DWG 21004-00-600		REV -	